




PROPOSED NET PLAN
SCALE 1:100

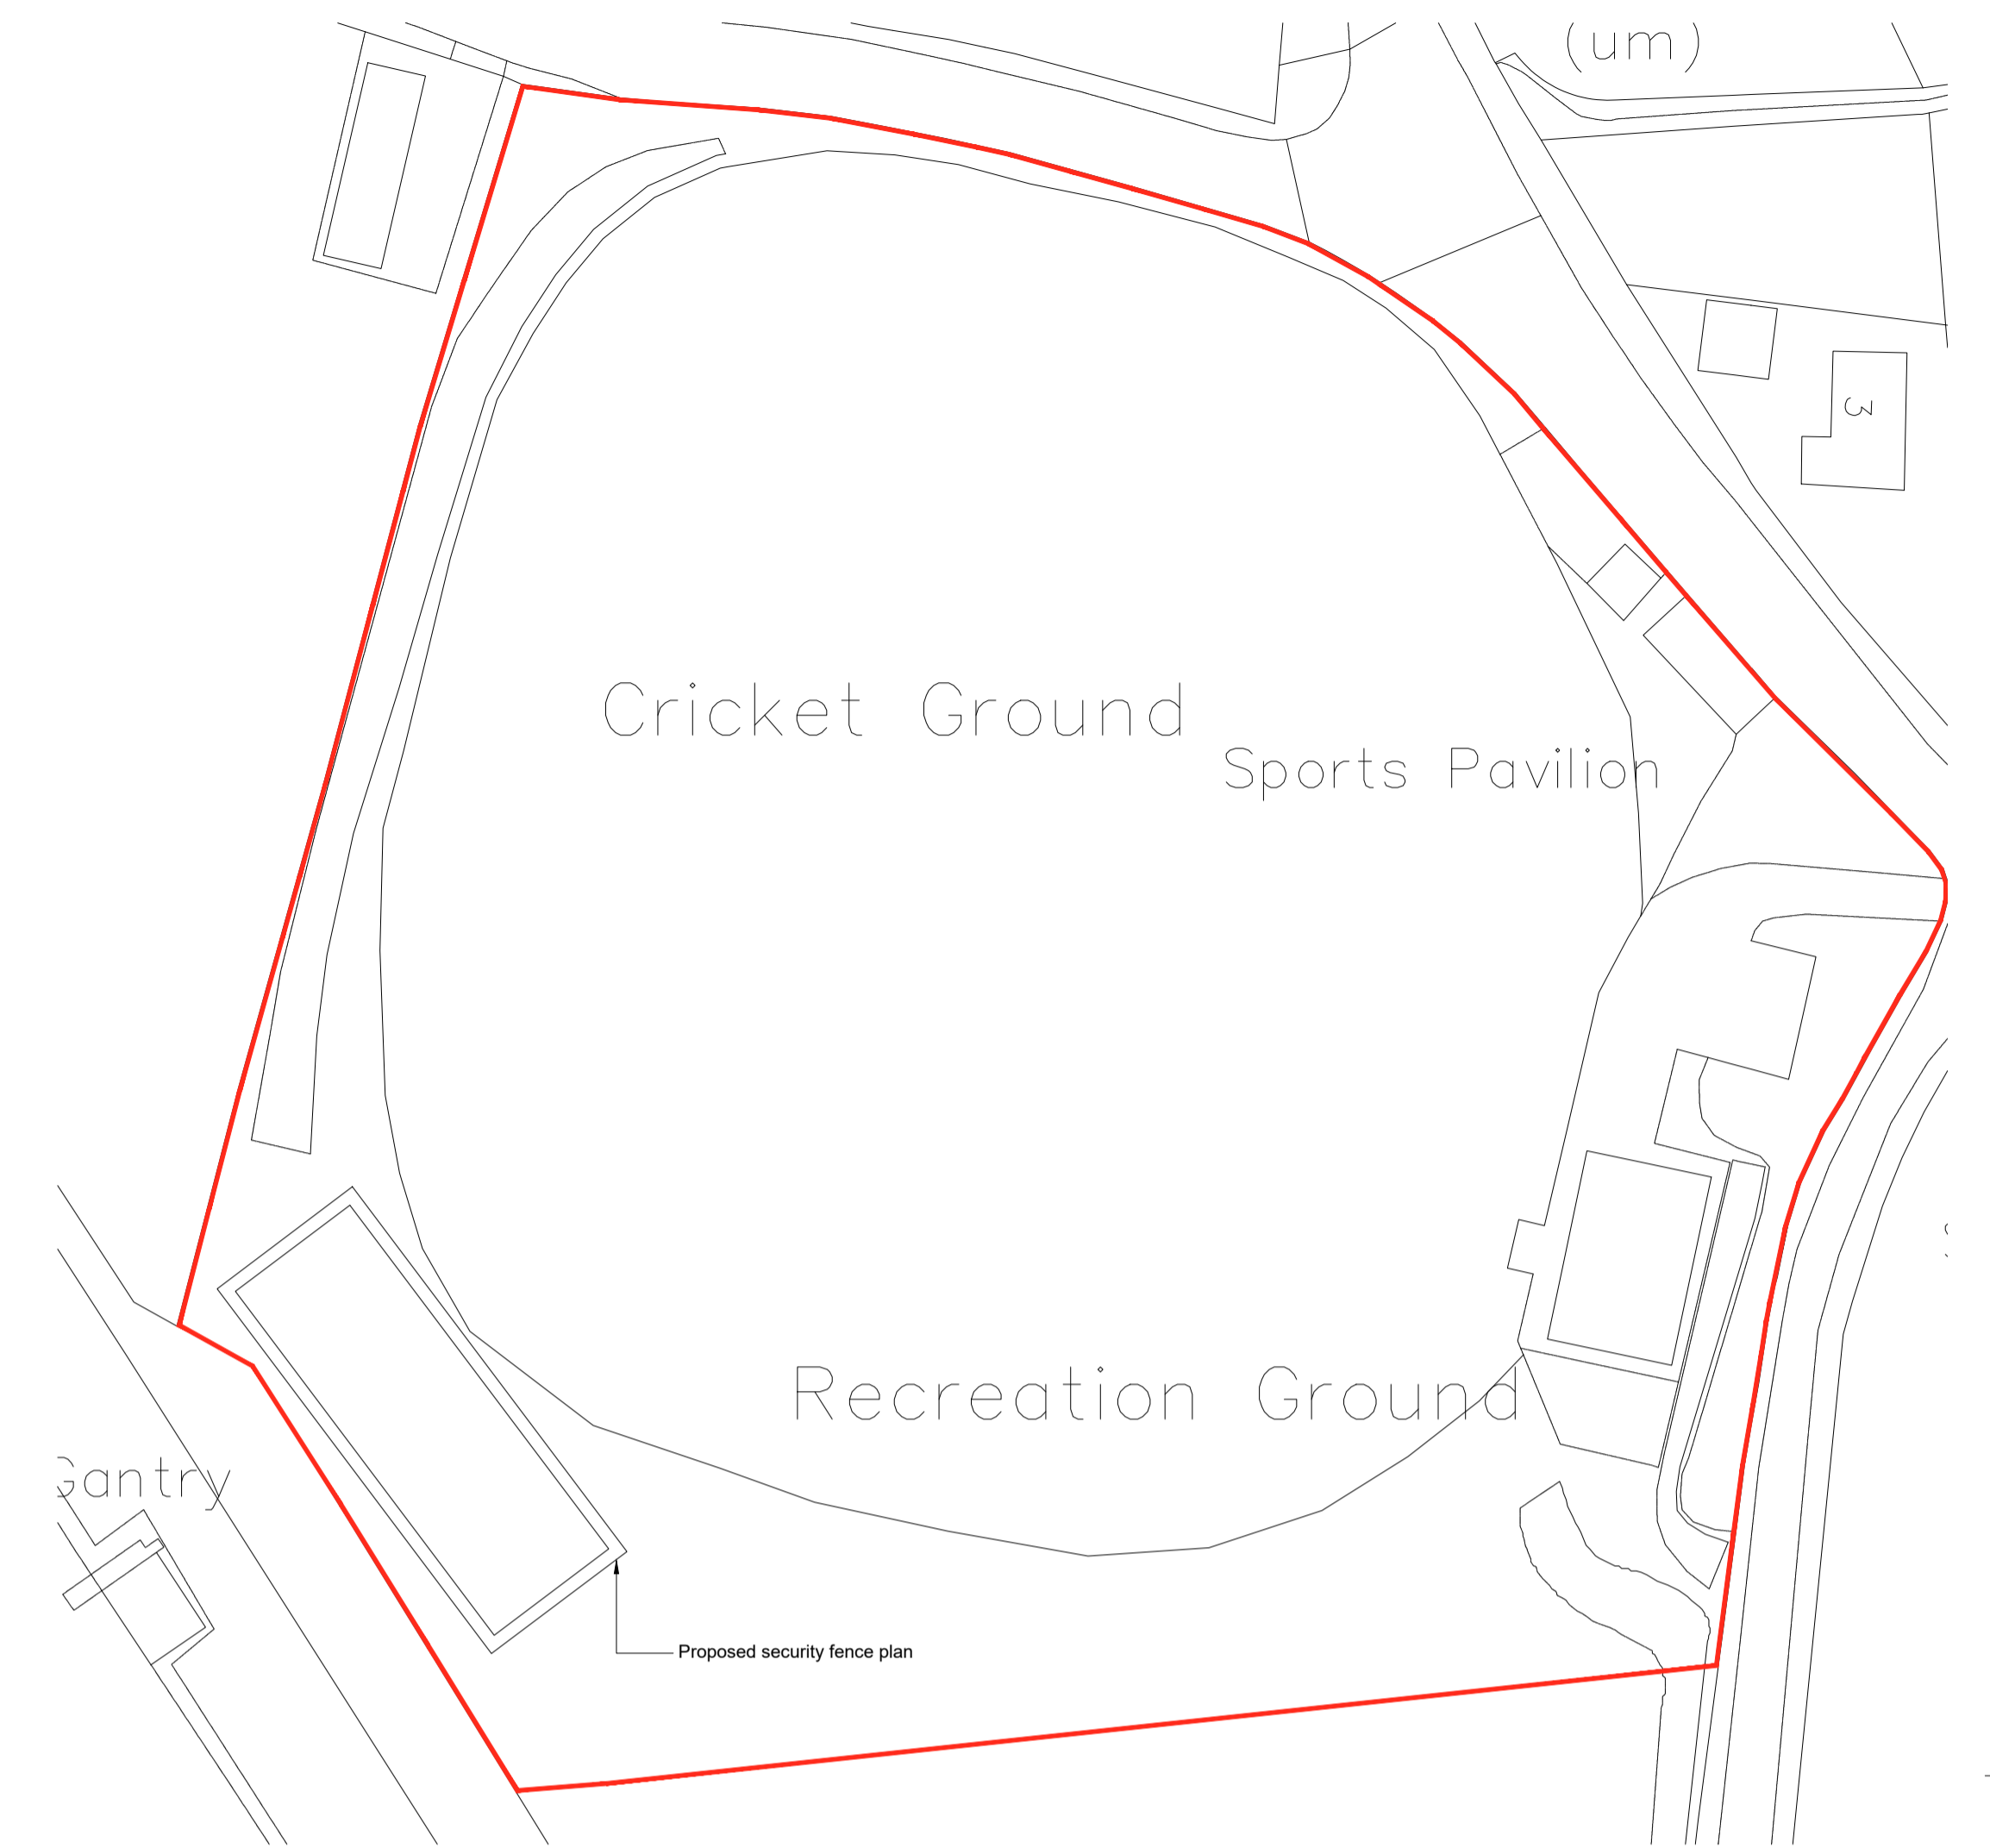



BLOCK PLAN
SCALE 1:500

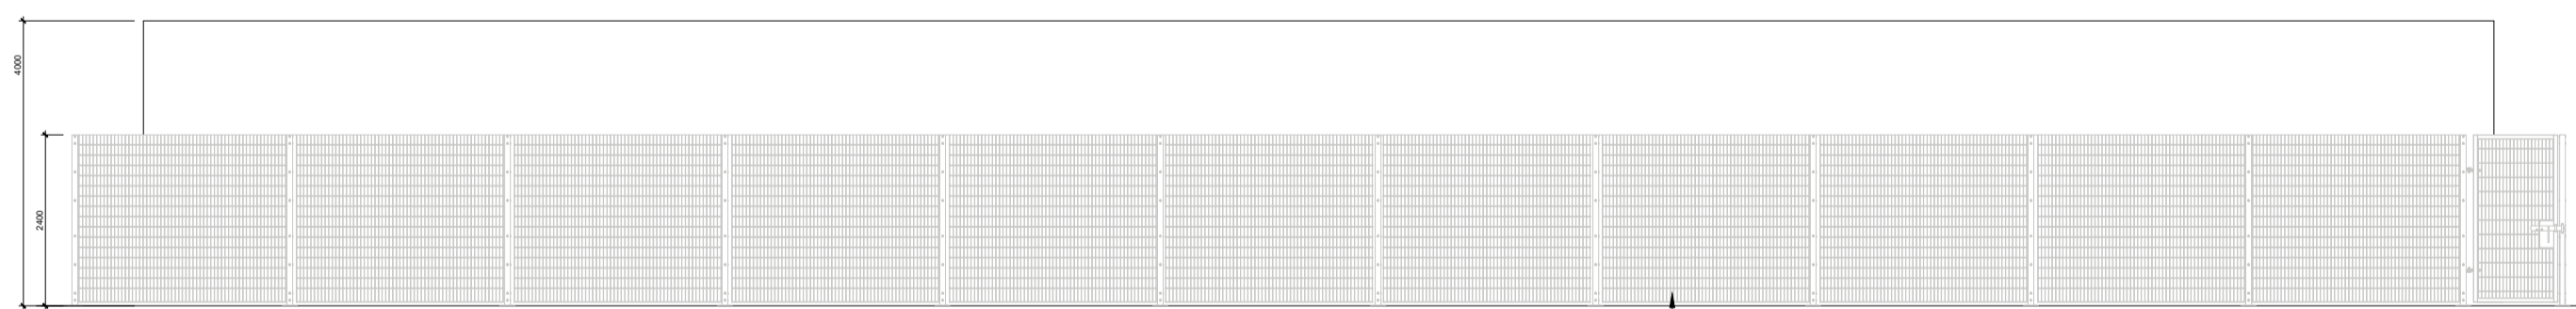

PROPOSED SIDE ELEVATION
SCALE 1:100

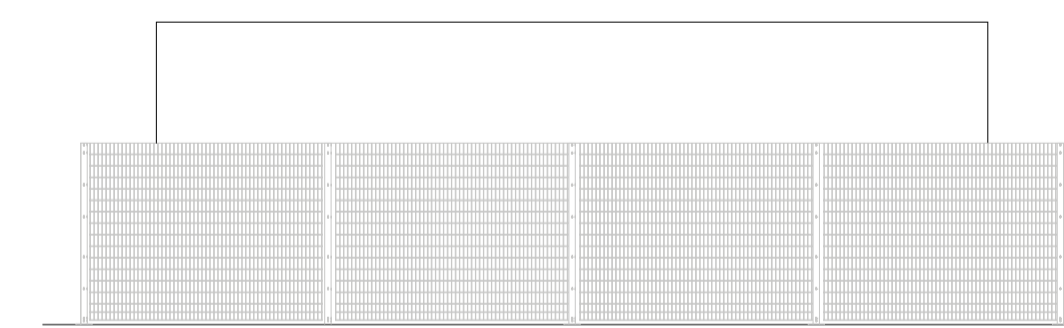

PROPOSED FRONT ELEVATION
SCALE 1:100

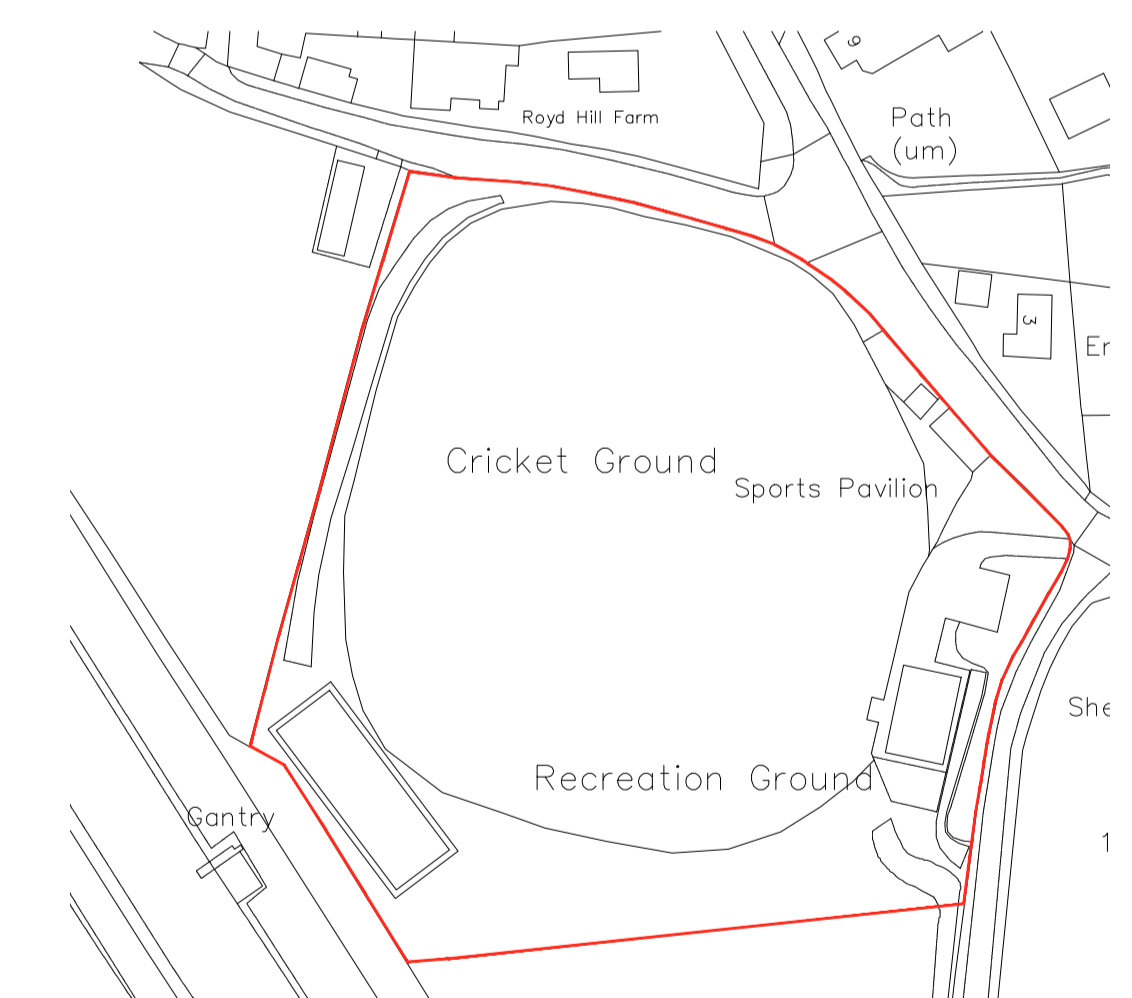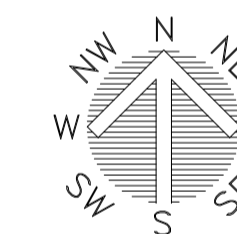

LOCATION PLAN
SCALE 1:1250

		OFFICE ONE 34 VICTORIA ROAD BARNSELY, S70 2BU		Phone: 01226 208482 Fax: 01226 283030	
ARCHITECTURAL SERVICES		Email: info@whiteaguspартnership.co.uk Web: www.whiteaguspартnership.co.uk			
Project: PROPOSED WORKS AT HIGHAM CC, POGWELL LANE, BARNSELY, S75 1PH			Client: HIGHAM CC		
Drawing Title: PROPOSED BATTING NETS		Date: NOVEMBER	Scale: 1:50 @ A1		
		Ref: 19-105	Dwg. No. 10		
Date	Suffix	Description	Date	Suffix	Description