
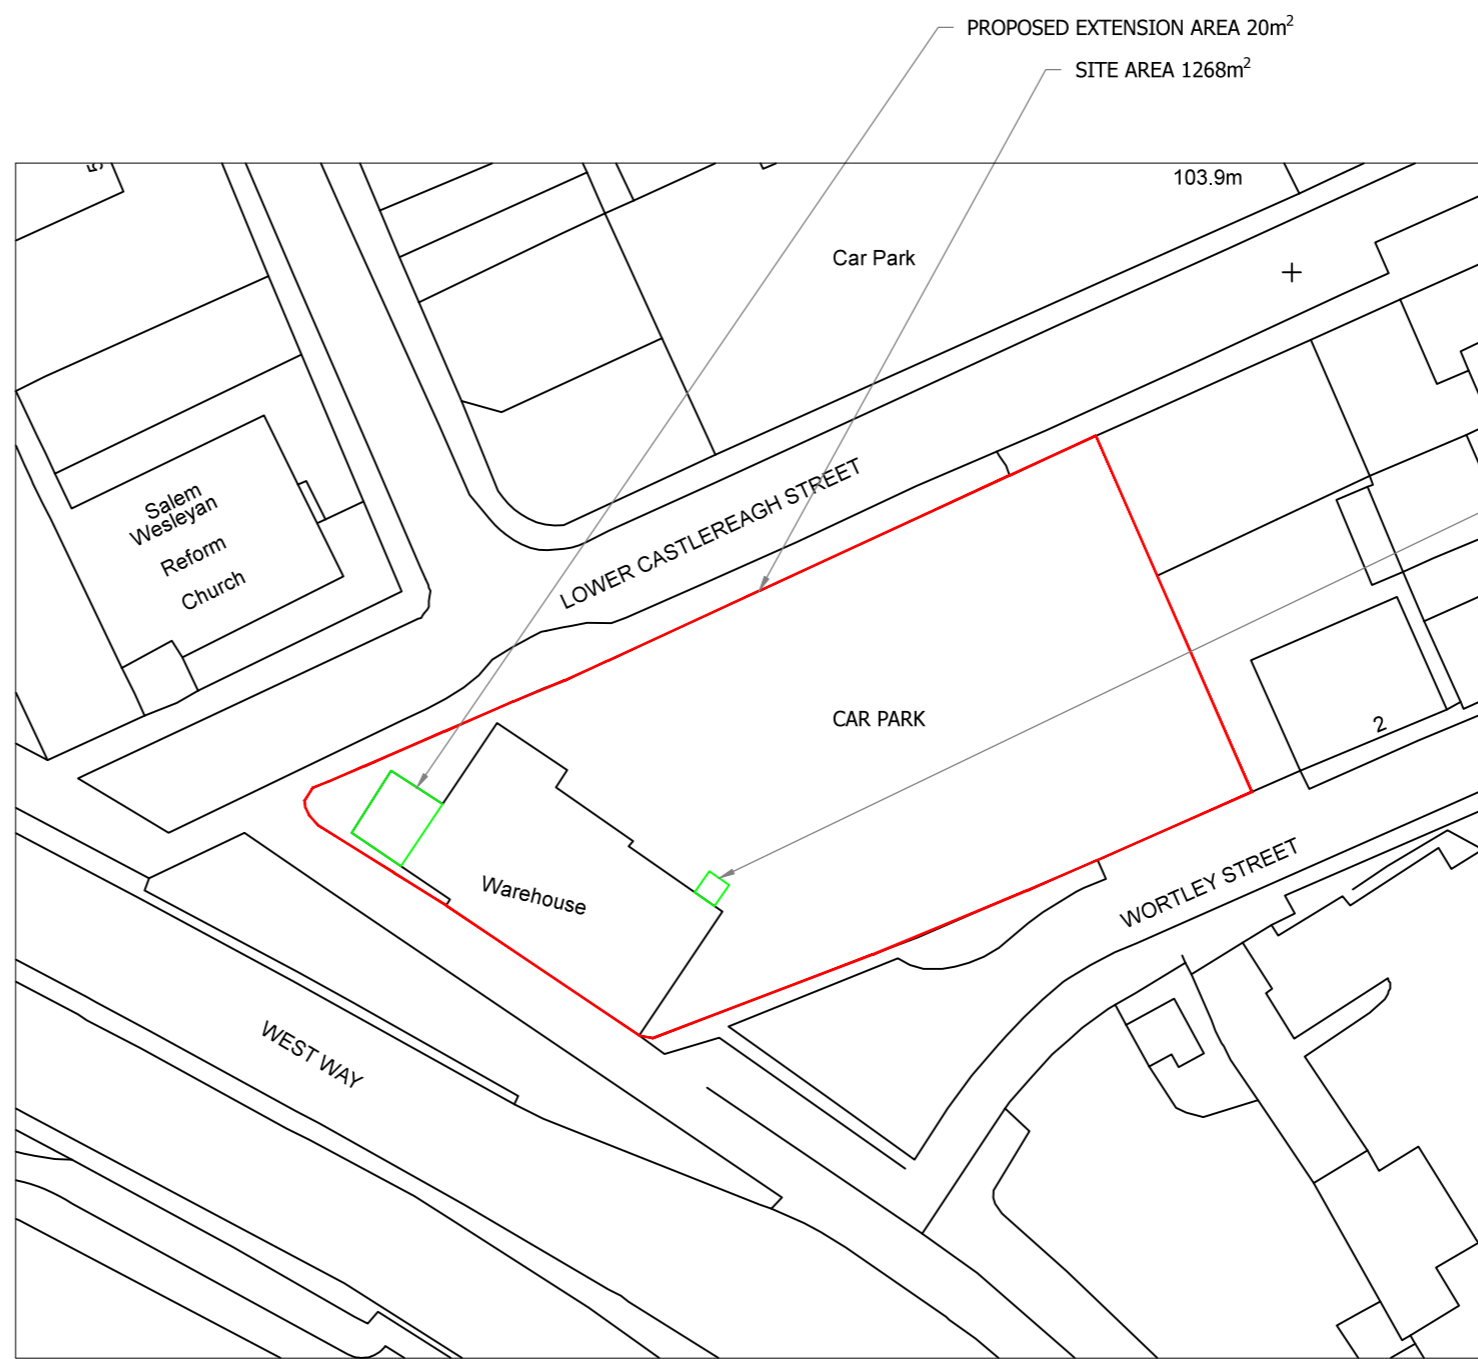


Drawing No.	Rev No.
EMS001 -001	B

DO NOT SCALE: Contractor to check all dimensions and report any omissions or errors

NOTES

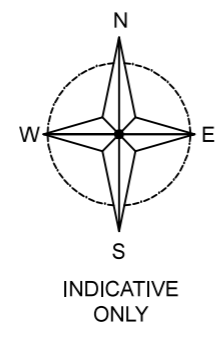

Ordnance Survey (c) Crown Copyright 2022. All rights reserved. Licence number 100022432

LOCATION PLAN
SCALE 1:1250 AT A3

SITE PLAN
SCALE 1:500 AT A3

Rev	Description	By	Chk	App	Date
B	LIFT MOVED	JRB			11/08/23
A	Minor changes	JRB			10/08/22

JRB DESIGNS Ltd
1 Saville Road
Cudworth
Barnsley
S72 8LT
Tel: 01226 383542
Fax: 01226 380078
Mob: 07970 541192
Email: john@jrbdesigns.co.uk
This drawing is copyright. © jrbdesigns Ltd.

Client **MR. BUSHAJ**

Drawing Title **SITE PLANS**

Address **THE MILL 10 CASTLERREAGH ST.
BARNLEY
S70 1AR**

Project Title: **CHANGE OF USE TO SHISHKA
BAR AND RESTRAUNT**

Purpose of Issue: **PLANNING**

Drawing Status **FIRST ISSUE**

Scale at A3 AS SHOWN	Drawn By JRB	Date 10/04/2022
Checked By	Date 10/04/2022	Approved By Date 10/04/2022

Project No. EMS001	Drawing No. 001	Revision B
------------------------------	---------------------------	----------------------

APPROVAL INFORMATION TENDER CONTRACT CONSTRUCTION