


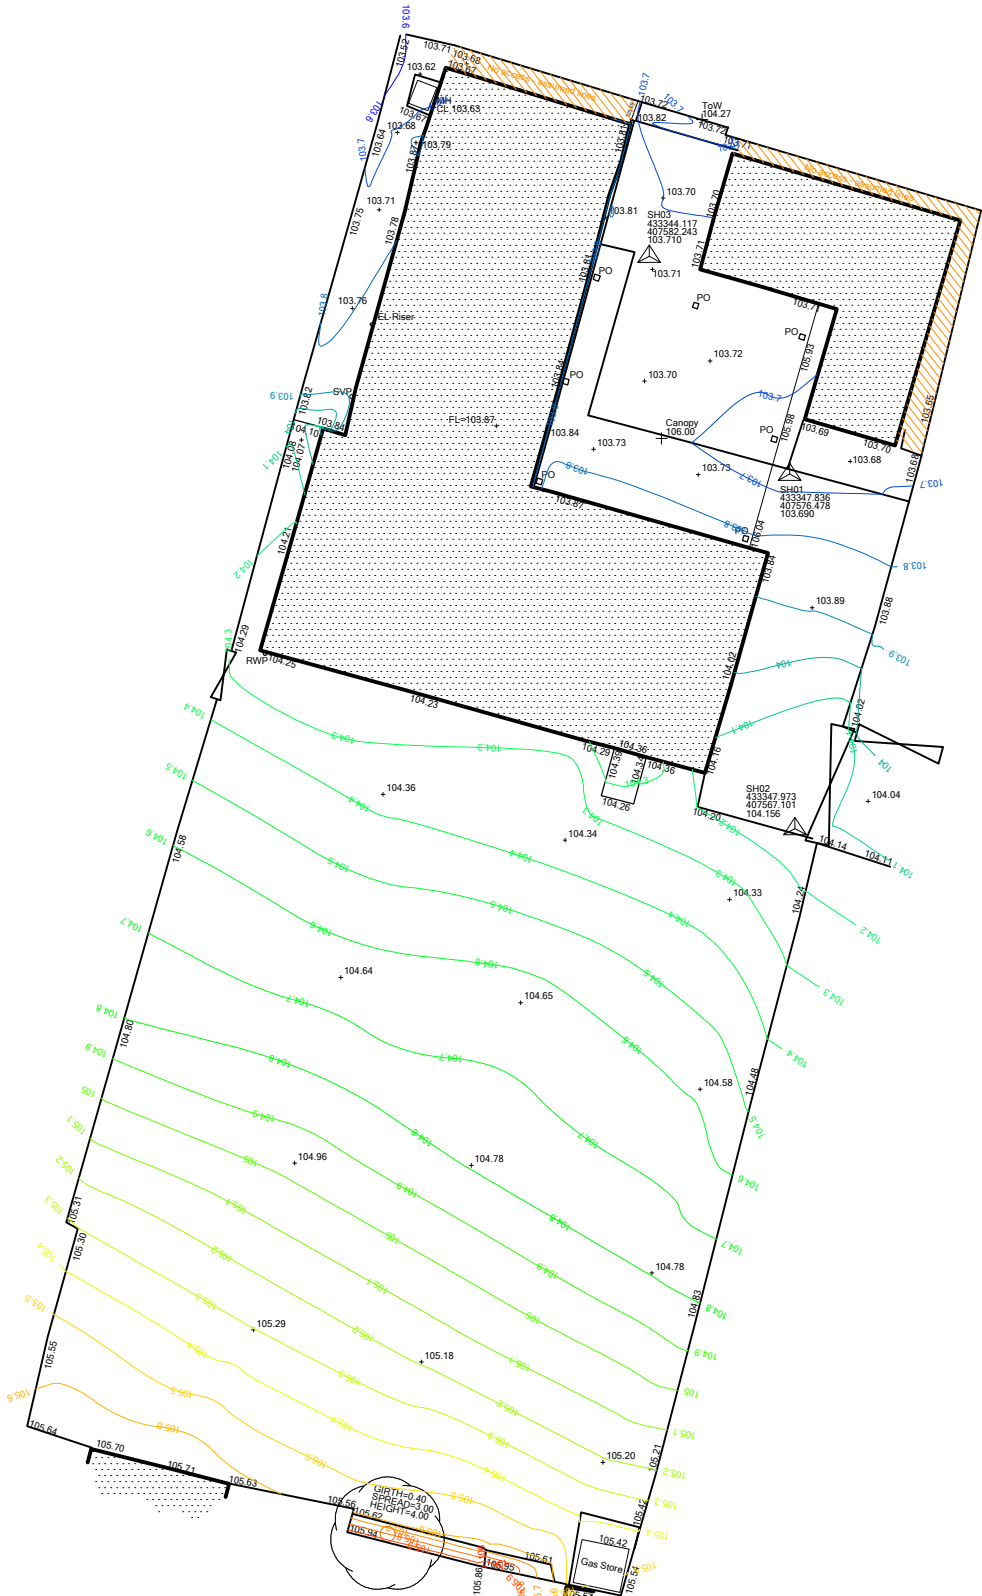

SAFETY, HEALTH AND ENVIRONMENTAL INFORMATION:							
IN ADDITION TO THE HAZARDS / RISKS NORMALLY ASSOCIATED WITH THE TYPES OF WORK DETAILED ON THIS DRAWING, NOTE THE FOLLOWING;							
Significant residual risks :							
Action to be taken :		Refer to health and safety plan					
NOTES :							
REV	DATE	AMENDMENTS	BY	APR'D			
S0							
Do not scale from this drawing. All dimensions must be checked on site by the Contractor prior to the commencement of any fabrication or building works.							
CLIENT :							
22nd Barnsley (Central) Scout Group							
Queens Drive Barnsley							
PROJECT :							
Construction of							
New Store							
TITLE :							
Existing Site Plan							
DRAWN BY :	PS		APPROVED BY :	PS			
DATE :	Oct 25		DATE :	Oct 25			
SCALE :	1:200		ORIGINAL DRAWING SIZE 420 x 297 - A3				
DRAWING No :	22-P-DWG-001			REV : P01			