


Drawing No.	Rev No.
MOB001 -003	



DO NOT SCALE: Contractor to check all dimensions and report any omissions or errors

NOTES

 


PROPOSED REAR ELEVATION
SCALE 1:100 AT A3



PROPOSED END ELEVATION
SCALE 1:100 AT A3



PROPOSED FRONT ELEVATION
SCALE 1:100 AT A3

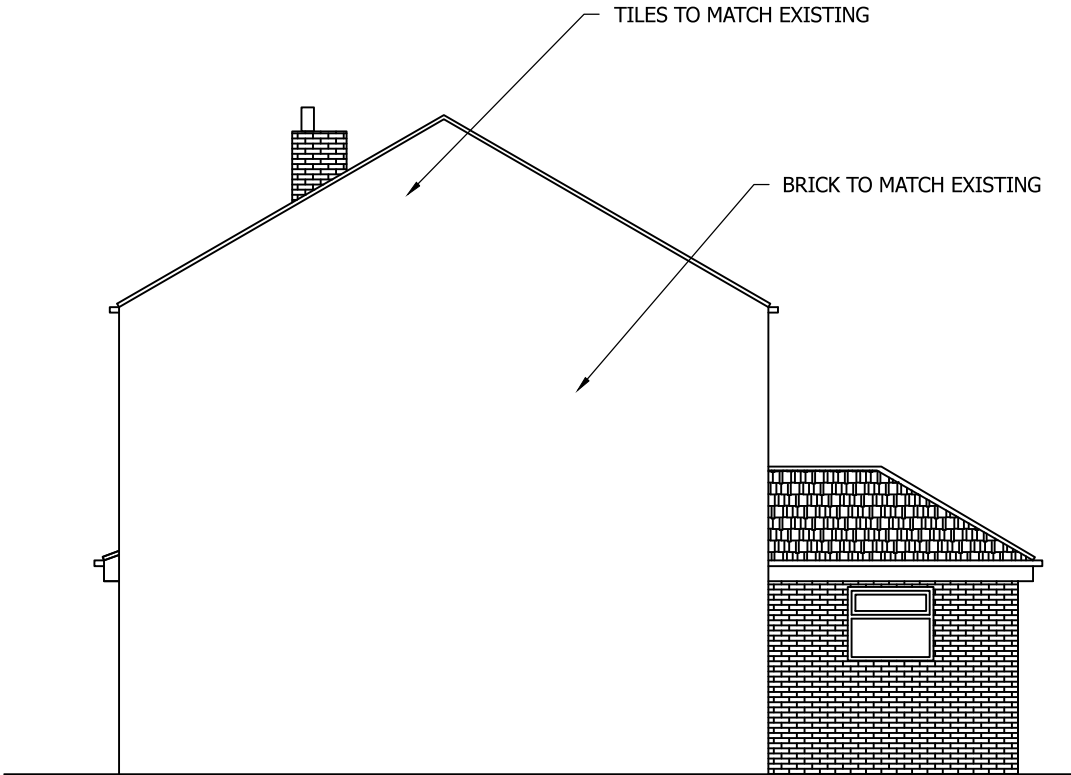

PROPOSED END ELEVATION
SCALE 1:100 AT A3

Rev	Description	By	Chk	App	Date
-----	-------------	----	-----	-----	------

JRB DESIGNS Ltd
1 Saville Road
Cudworth
Barnsley
S72 8LT
Tel: 01226 383542
Fax: 01226 380078
Mob: 07970 541192
Email: john@jrbdesigns.co.uk
This drawing is copyright. © jrbdesigns Ltd.

Client
MRS. O BROWN

Drawing Title
PROPOSED ELEVATIONS

Address
**13 WHITE HILL CROVE
POGMOOR
BARNSELEY
S70 6PS**

Project Title:
**PROPOSED FIRST FLOOR SIDE
& SINGLE STOREY REAR EXT**

Purpose of Issue:
PLANNING

Drawing Status
FIRST ISSUE

Scale at A3 AS SHOWN	Drawn By JRB	Date 10/03/2023
Checked By	Date 10/03/2023	Approved By Date 10/03/2023
Project No. MOB001	Drawing No. 003	Revision -

APPROVAL ☒ INFORMATION ☐ TENDER ☐ CONTRACT ☐ CONSTRUCTION ☐