


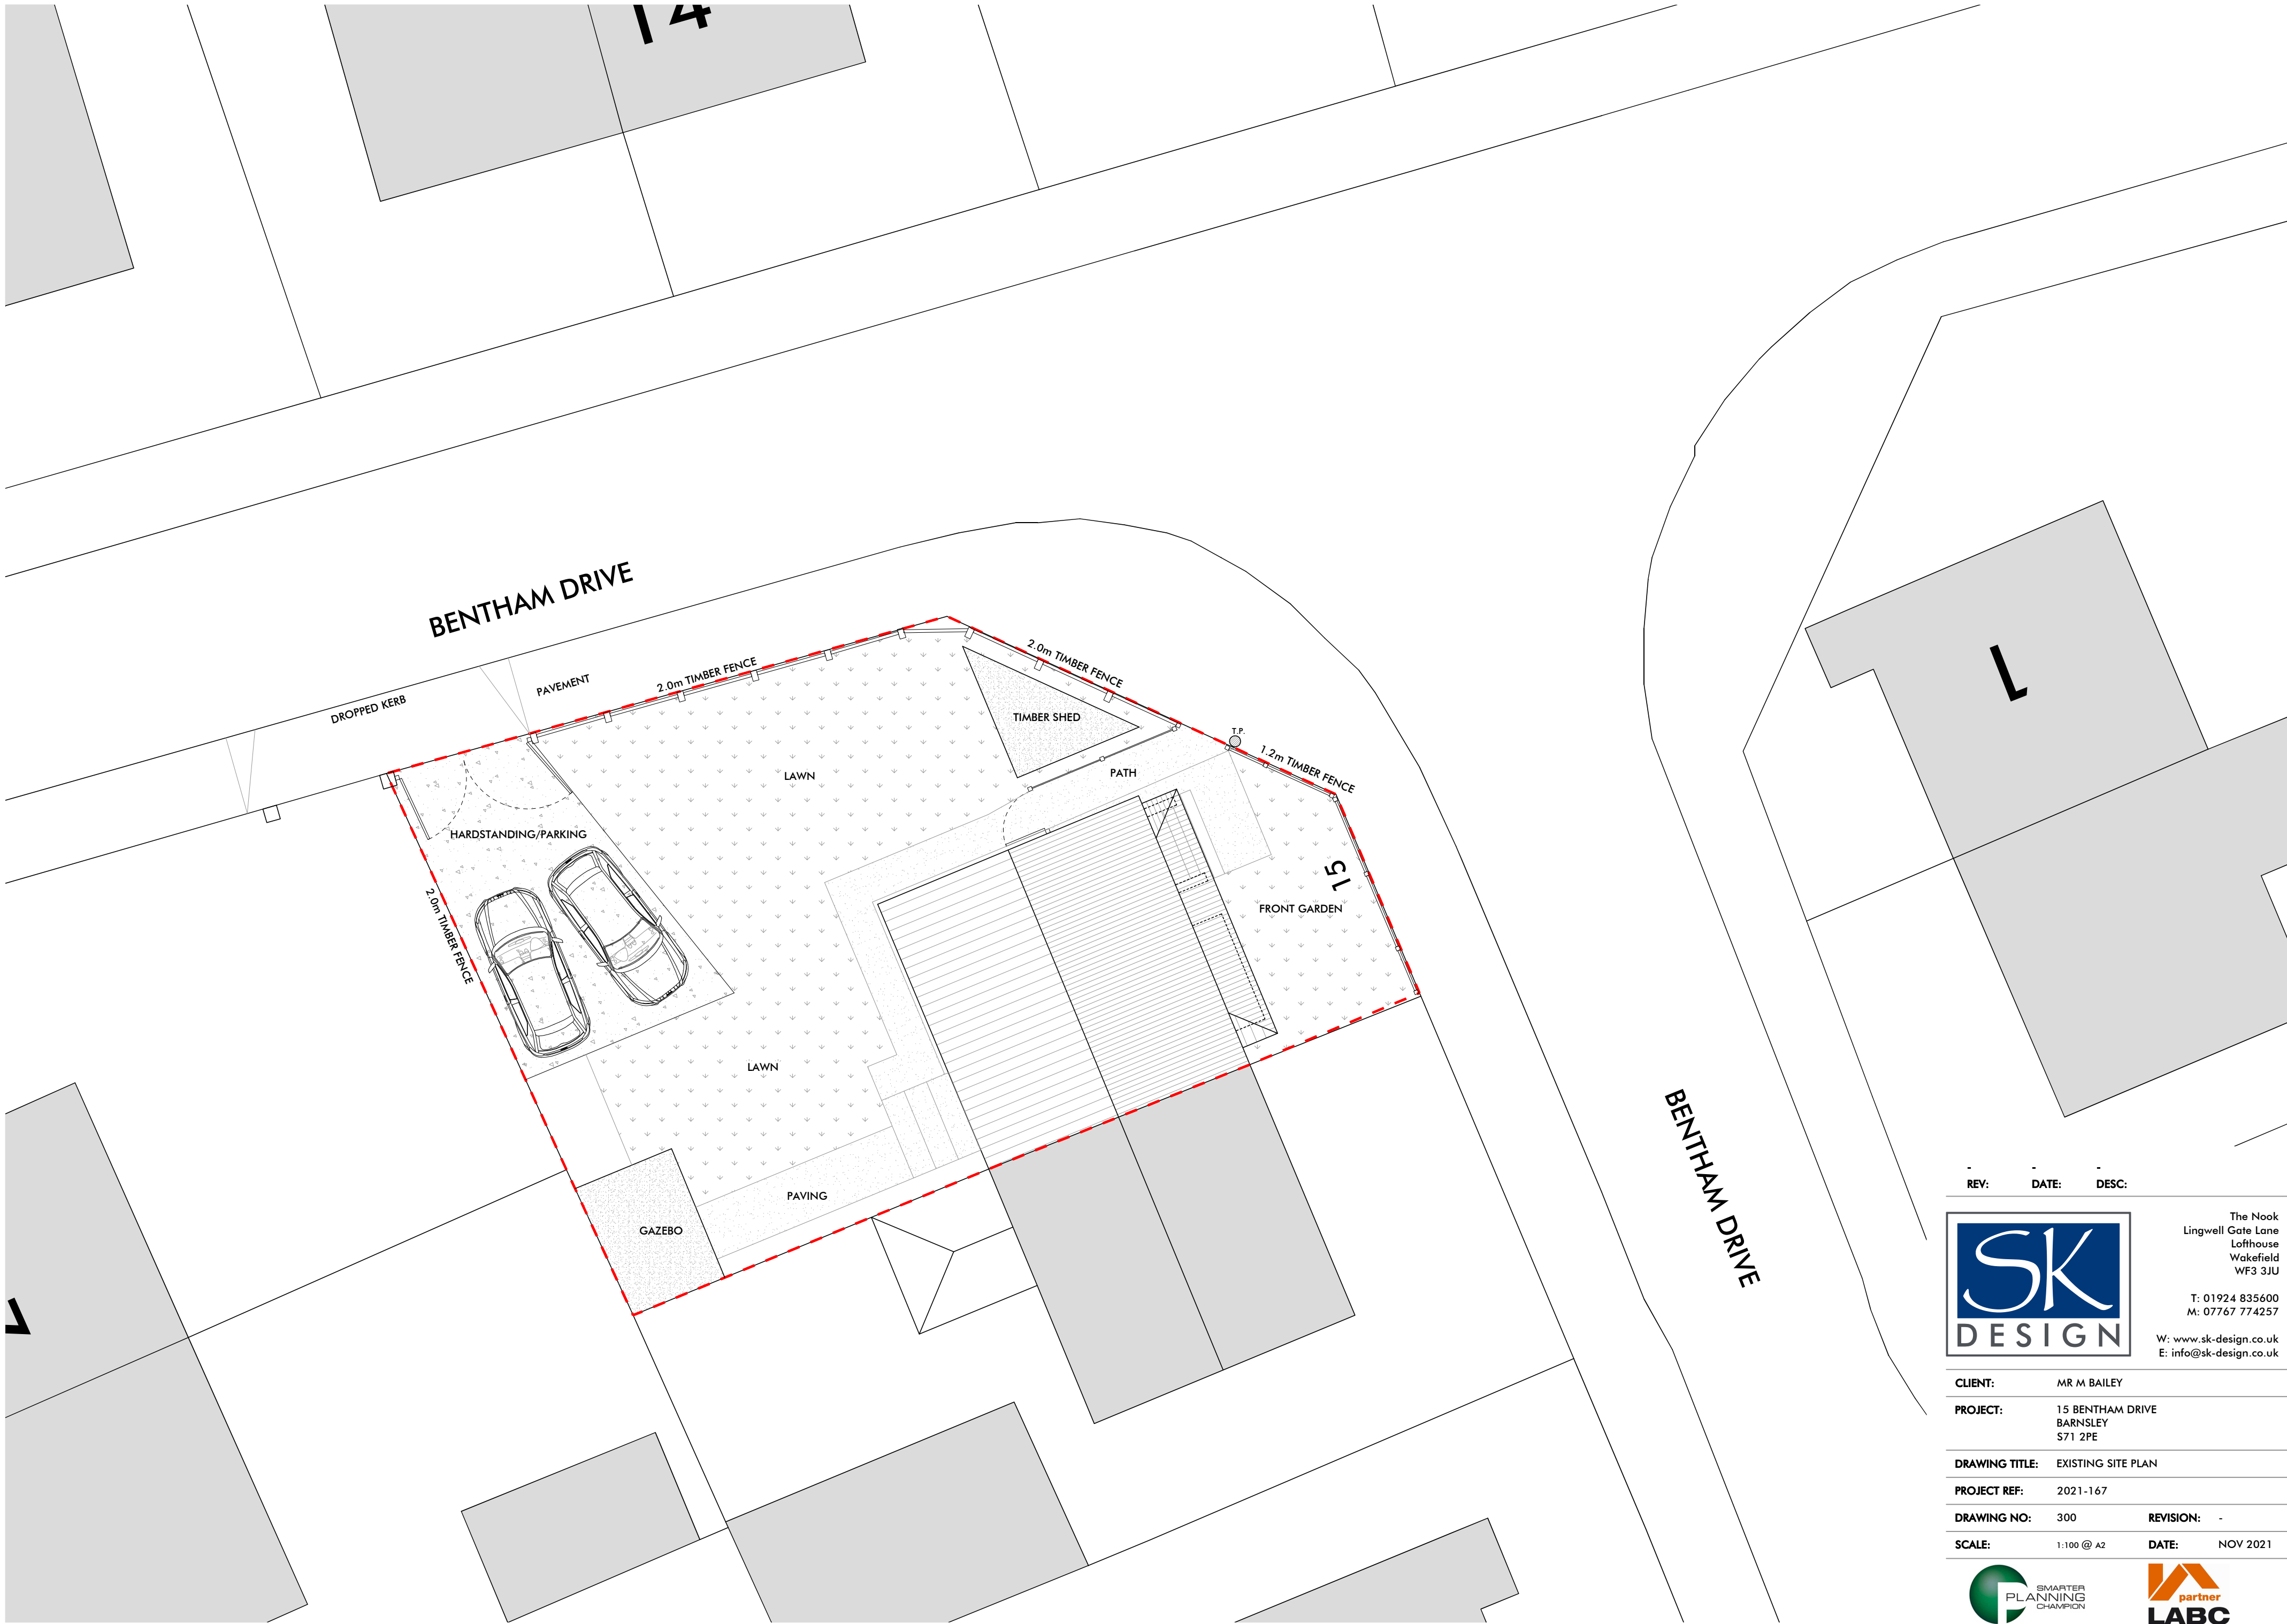

REV:	DATE:	DESC:
------	-------	-------



The Nook
Lingwell Gate Lane
Lofthouse
Wakefield
WF3 3JU
T: 01924 835600
M: 07767 774257
W: www.sk-design.co.uk
E: info@sk-design.co.uk

CLIENT:	MR M BAILEY	
PROJECT:	15 BENTHAM DRIVE BARNLEY S71 2PE	
DRAWING TITLE:	EXISTING SITE PLAN	
PROJECT REF:	2021-167	
DRAWING NO:	300	REVISION: -
SCALE:	1:100 @ A2	DATE: NOV 2021

