





front elevation

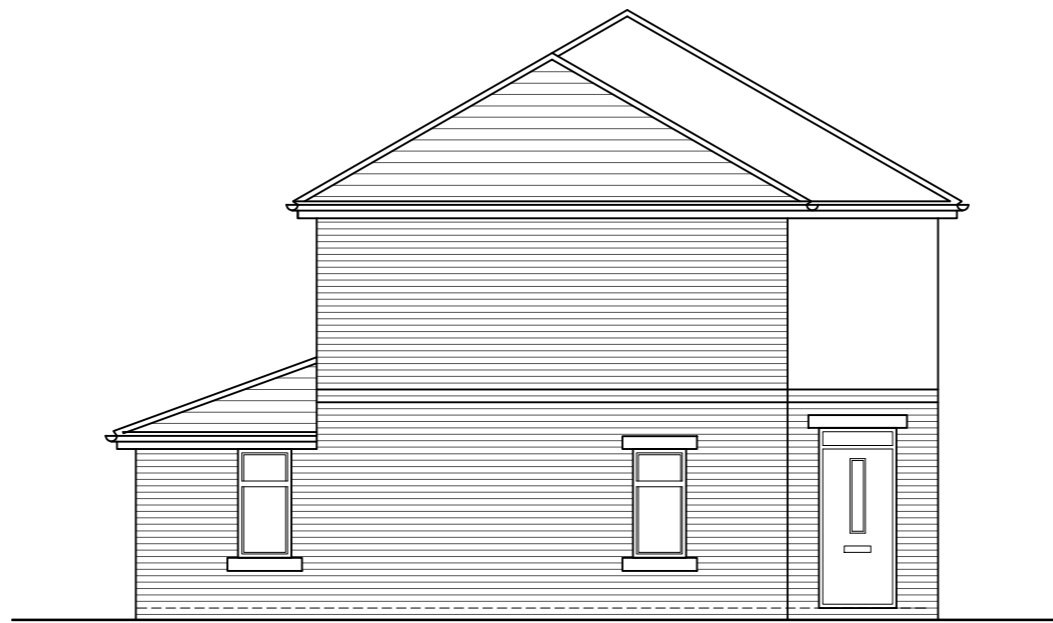

side elevation




rear elevation

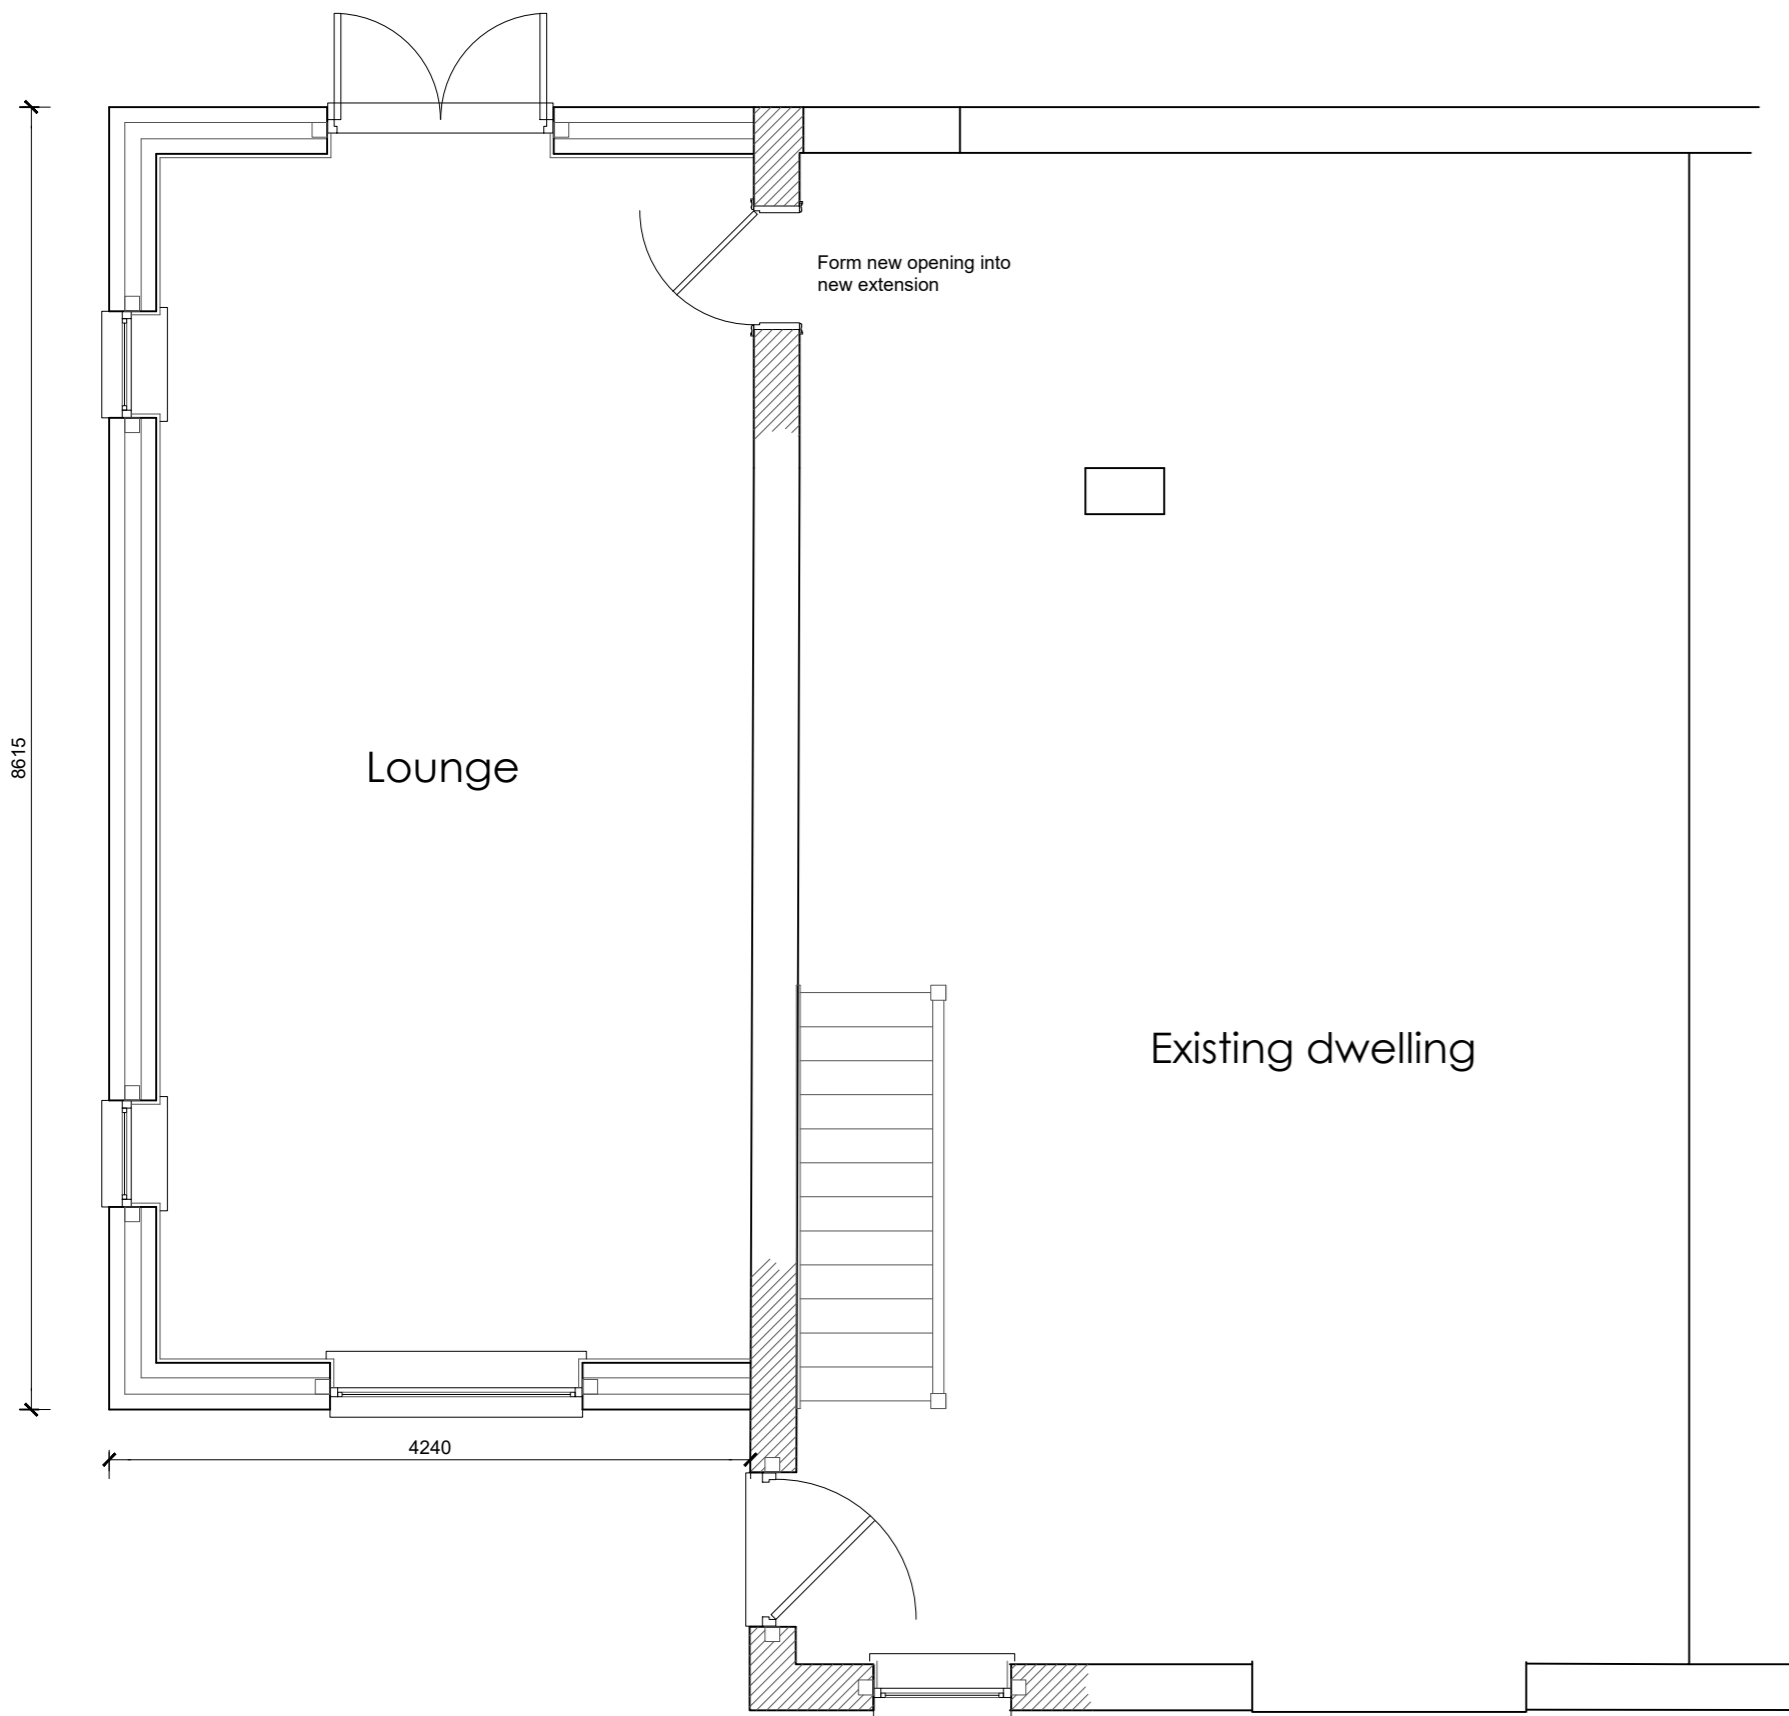

ground floor

proposed

existing

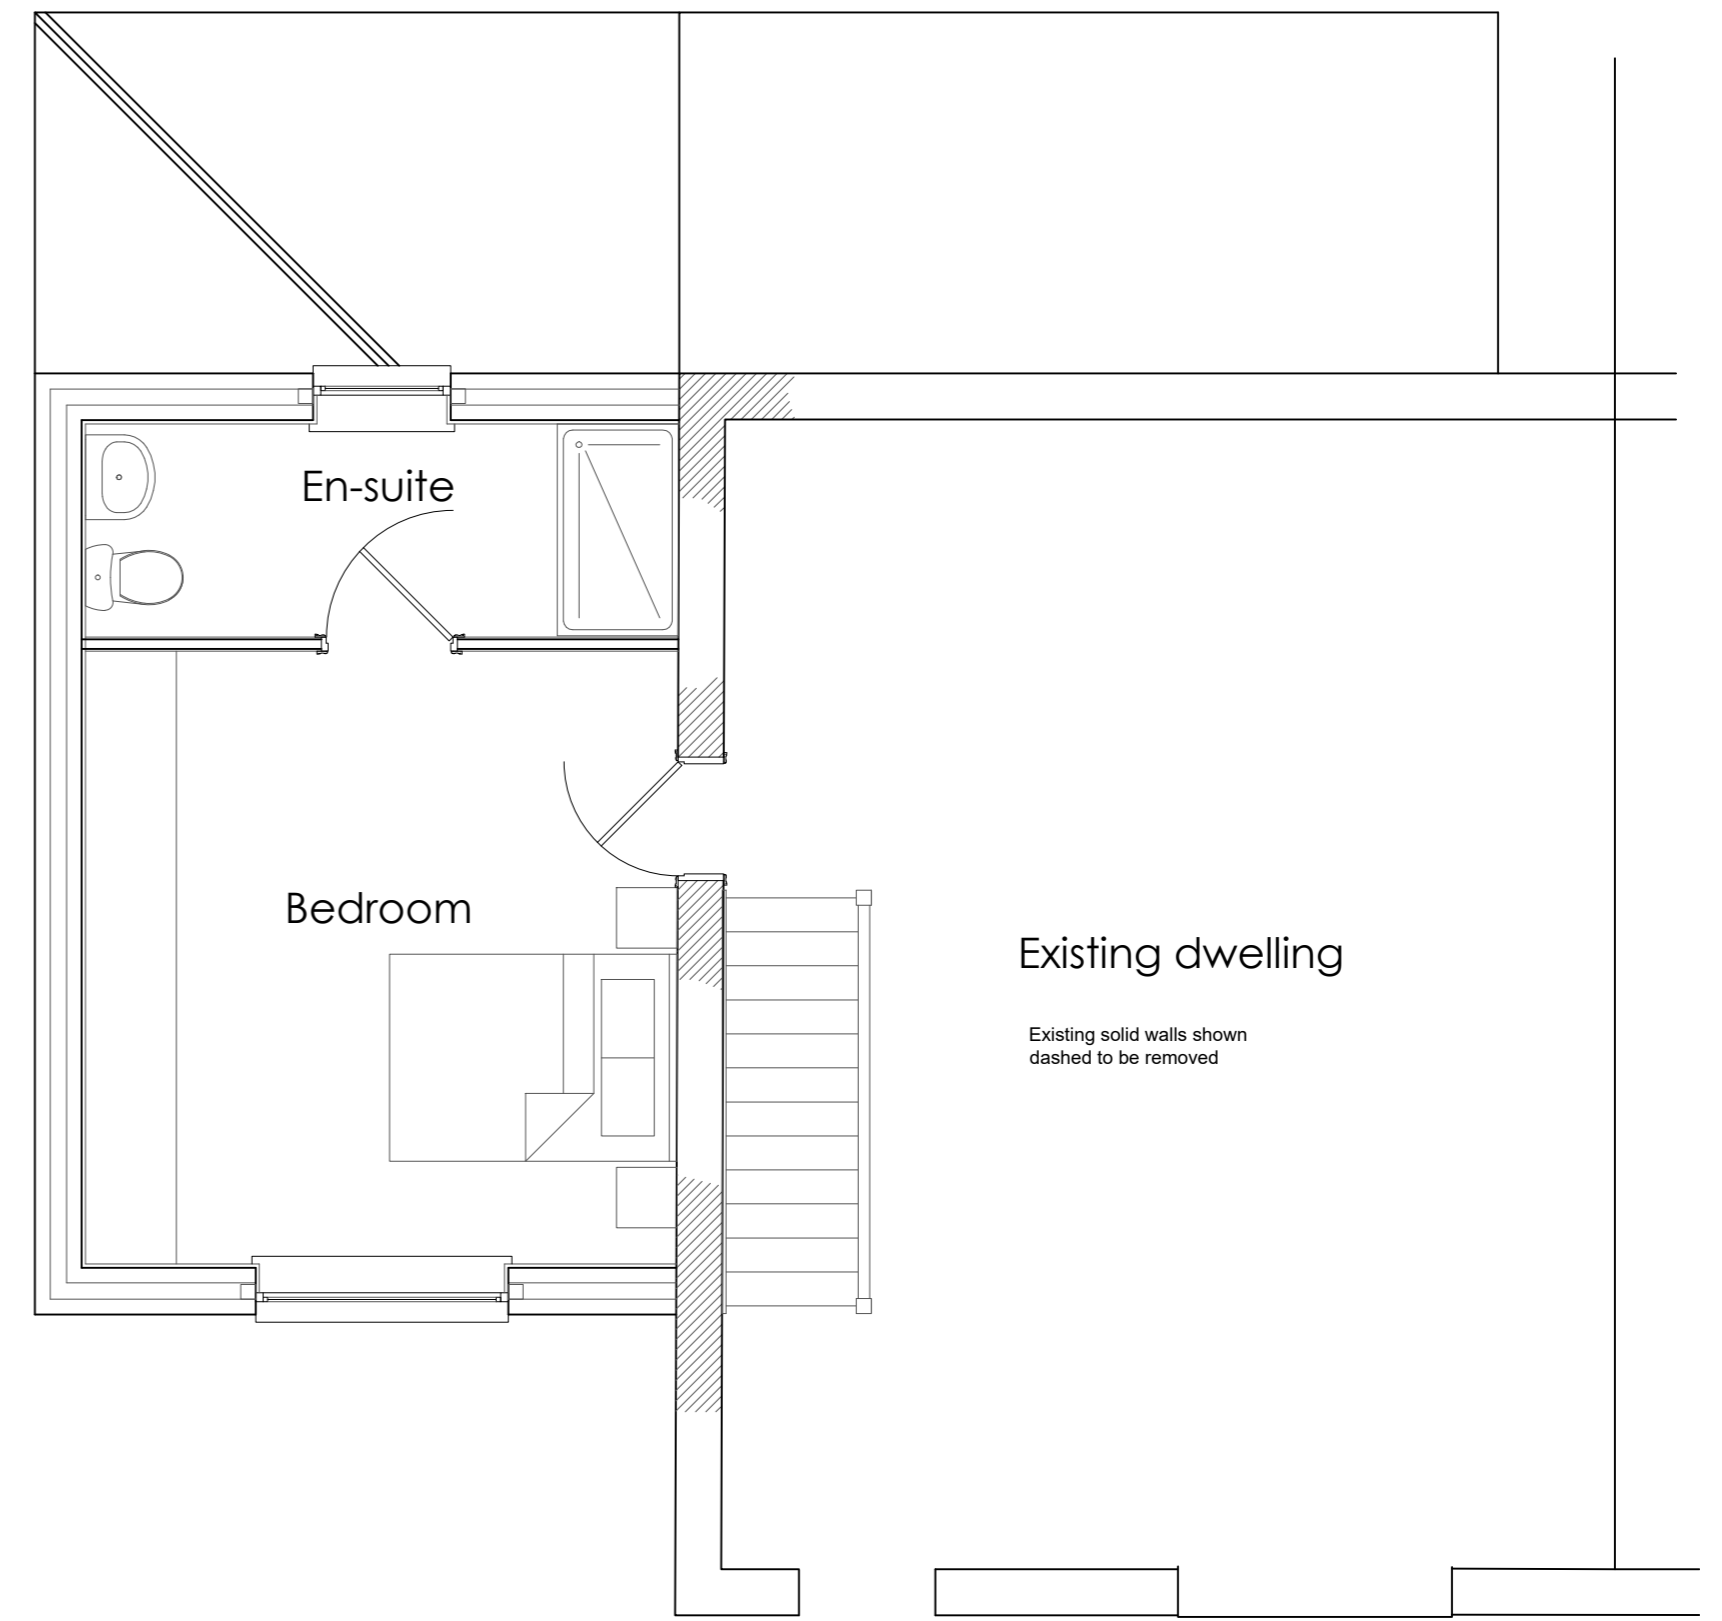

first floor

proposed

existing

Proposed 2 storey extension at 59 Weetshaw Close, Shafton for Mr & Mrs L Watson

scale 1:50-1:100 @a2 - date january 26 - dwg no. SH/11