

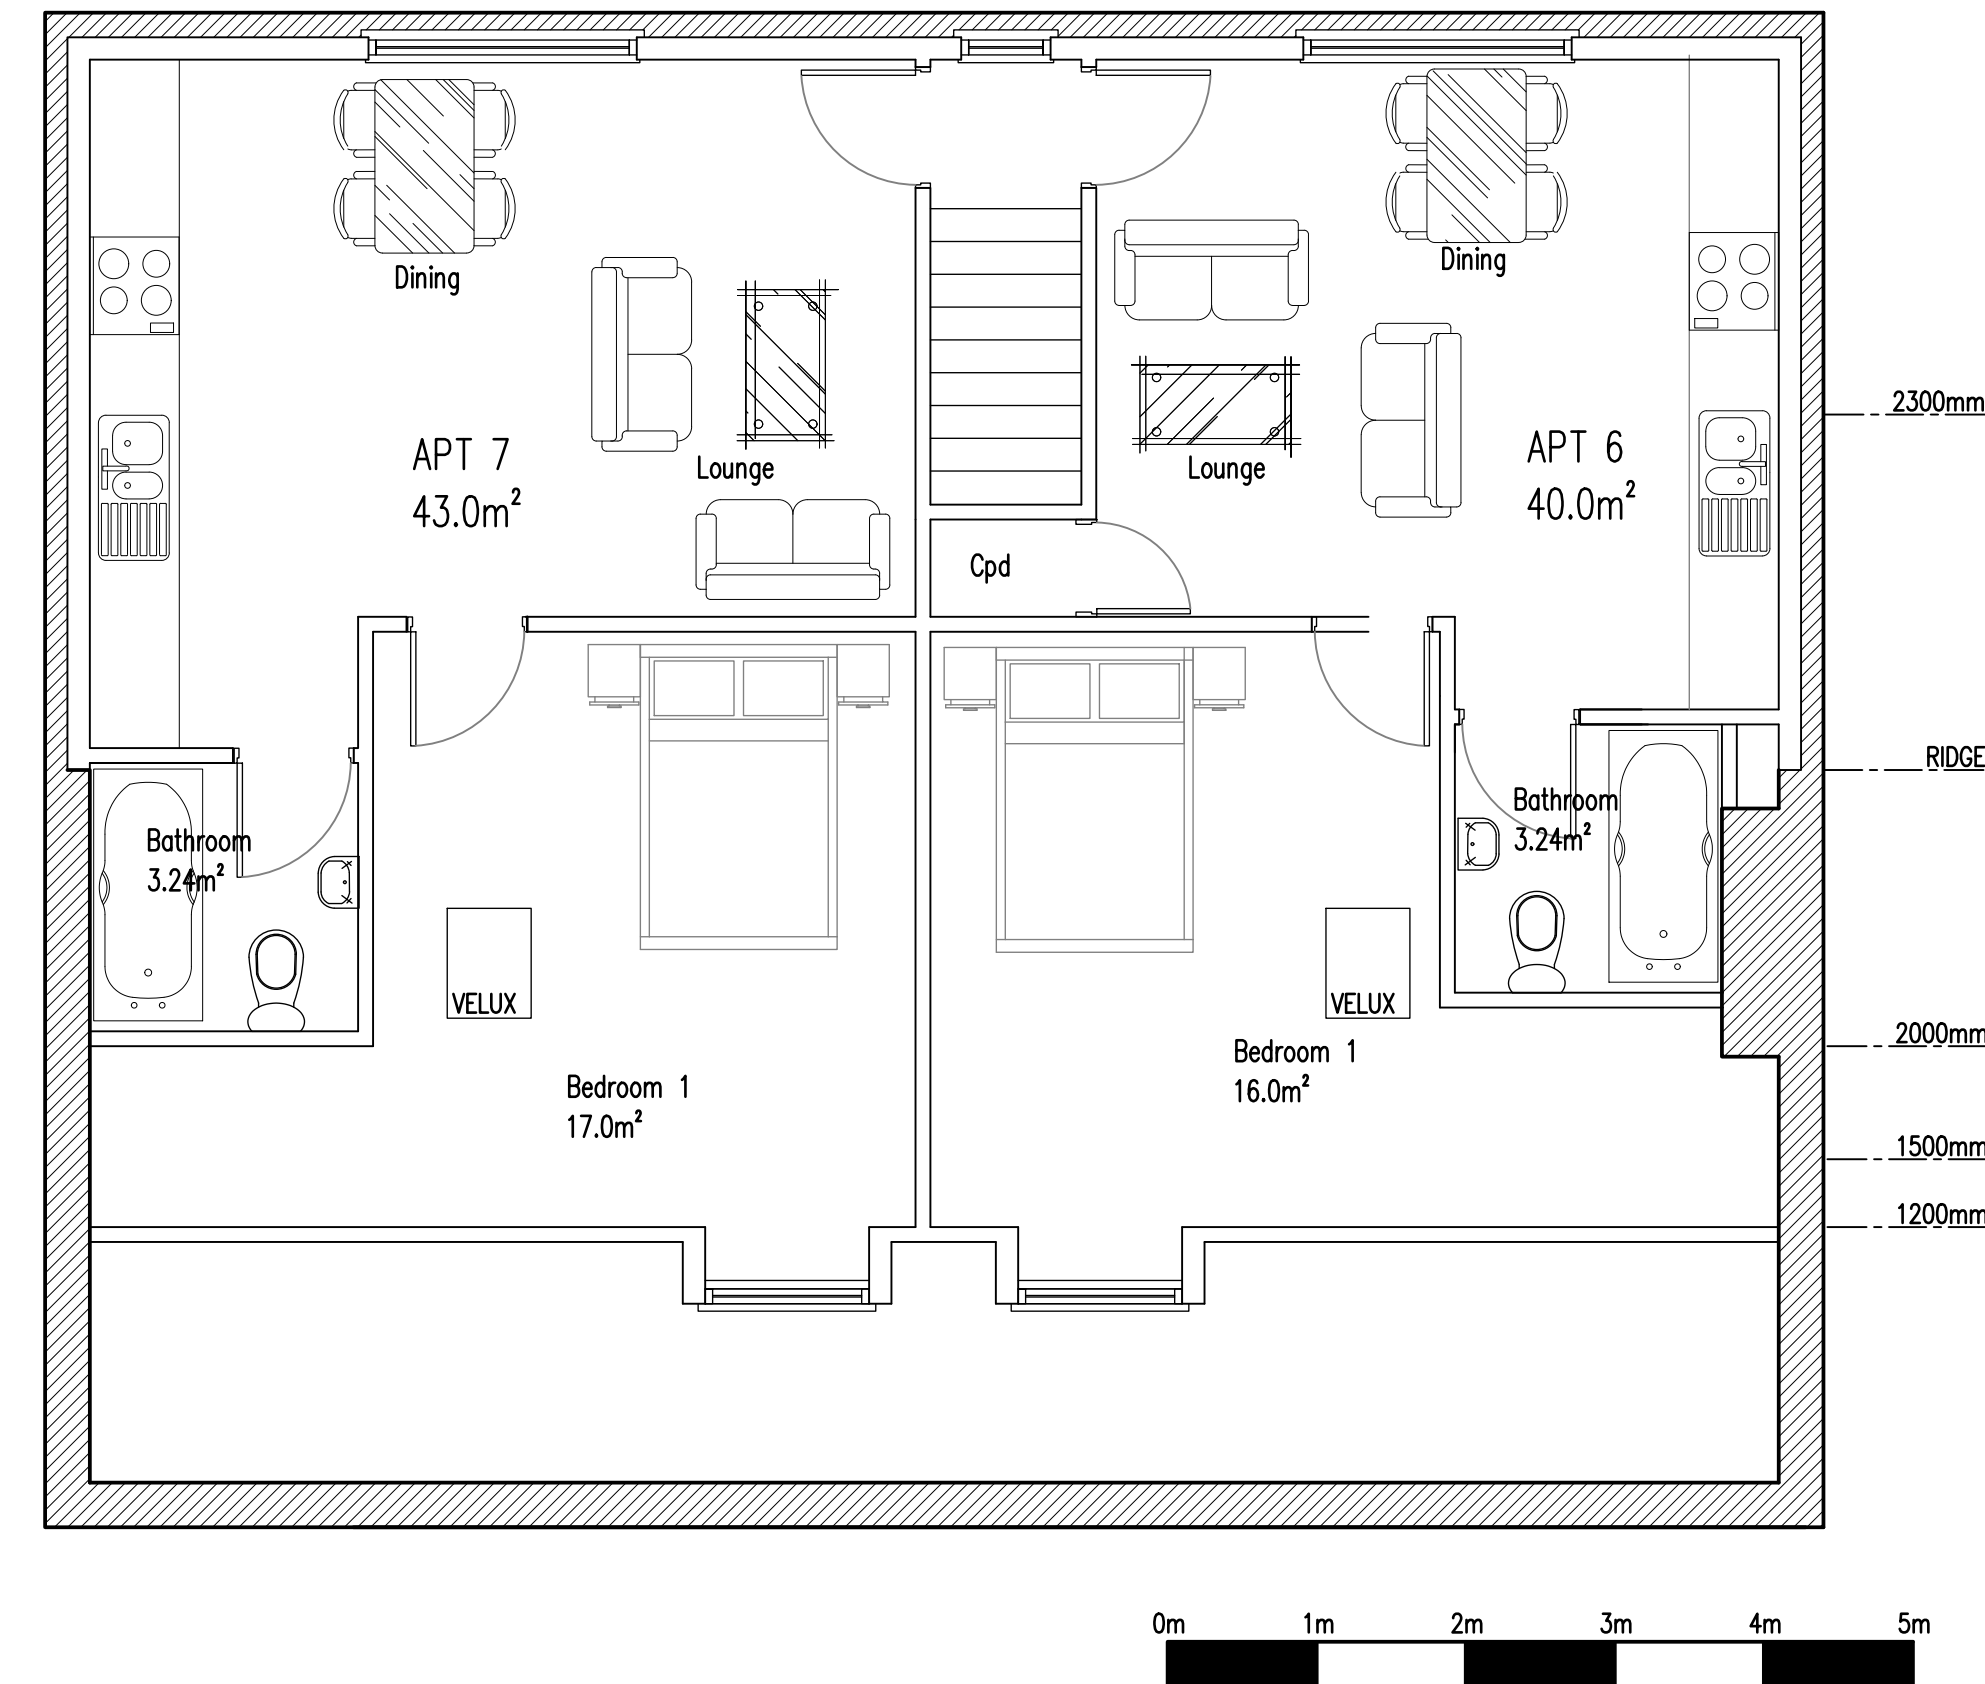


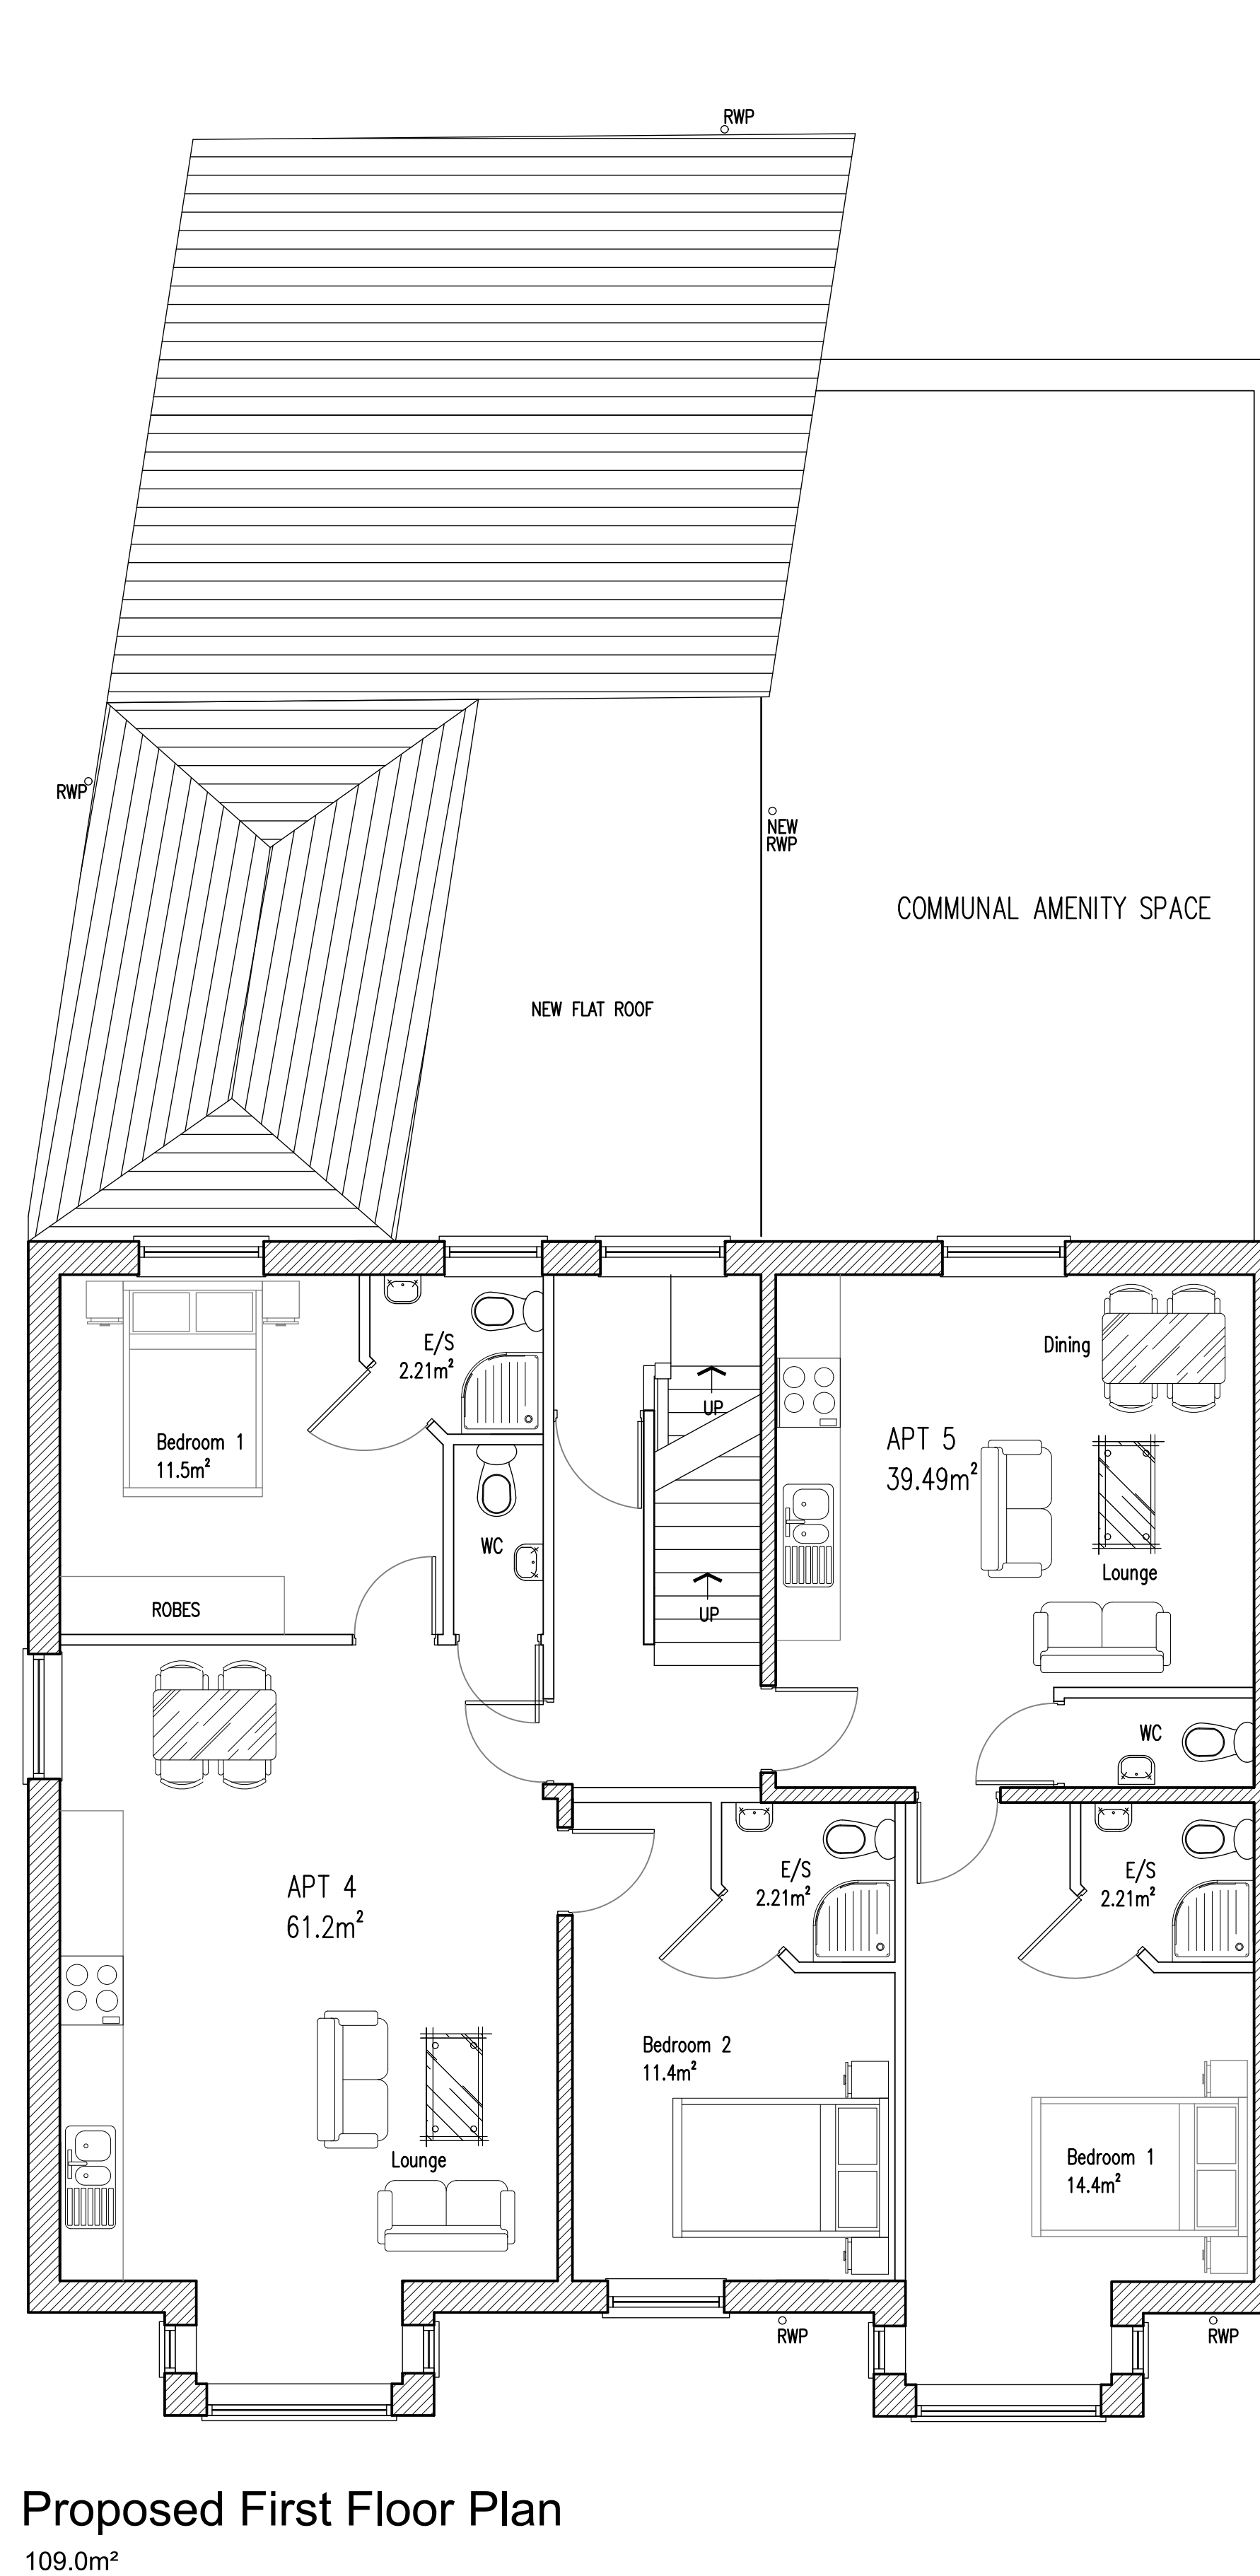

0m 1m 2m 3m 4m 5m	
A Layout redesign JS 14/12	
Rev. Description By Date	
Project 53 High Street Grimethorpe Barnsley	
S72 7BB	
Drawing Title Proposed Floor Plans	
Drawing No. high/03 Rev. A Drawn by J.S. Scale 1:50@A1 Date Jul '22	

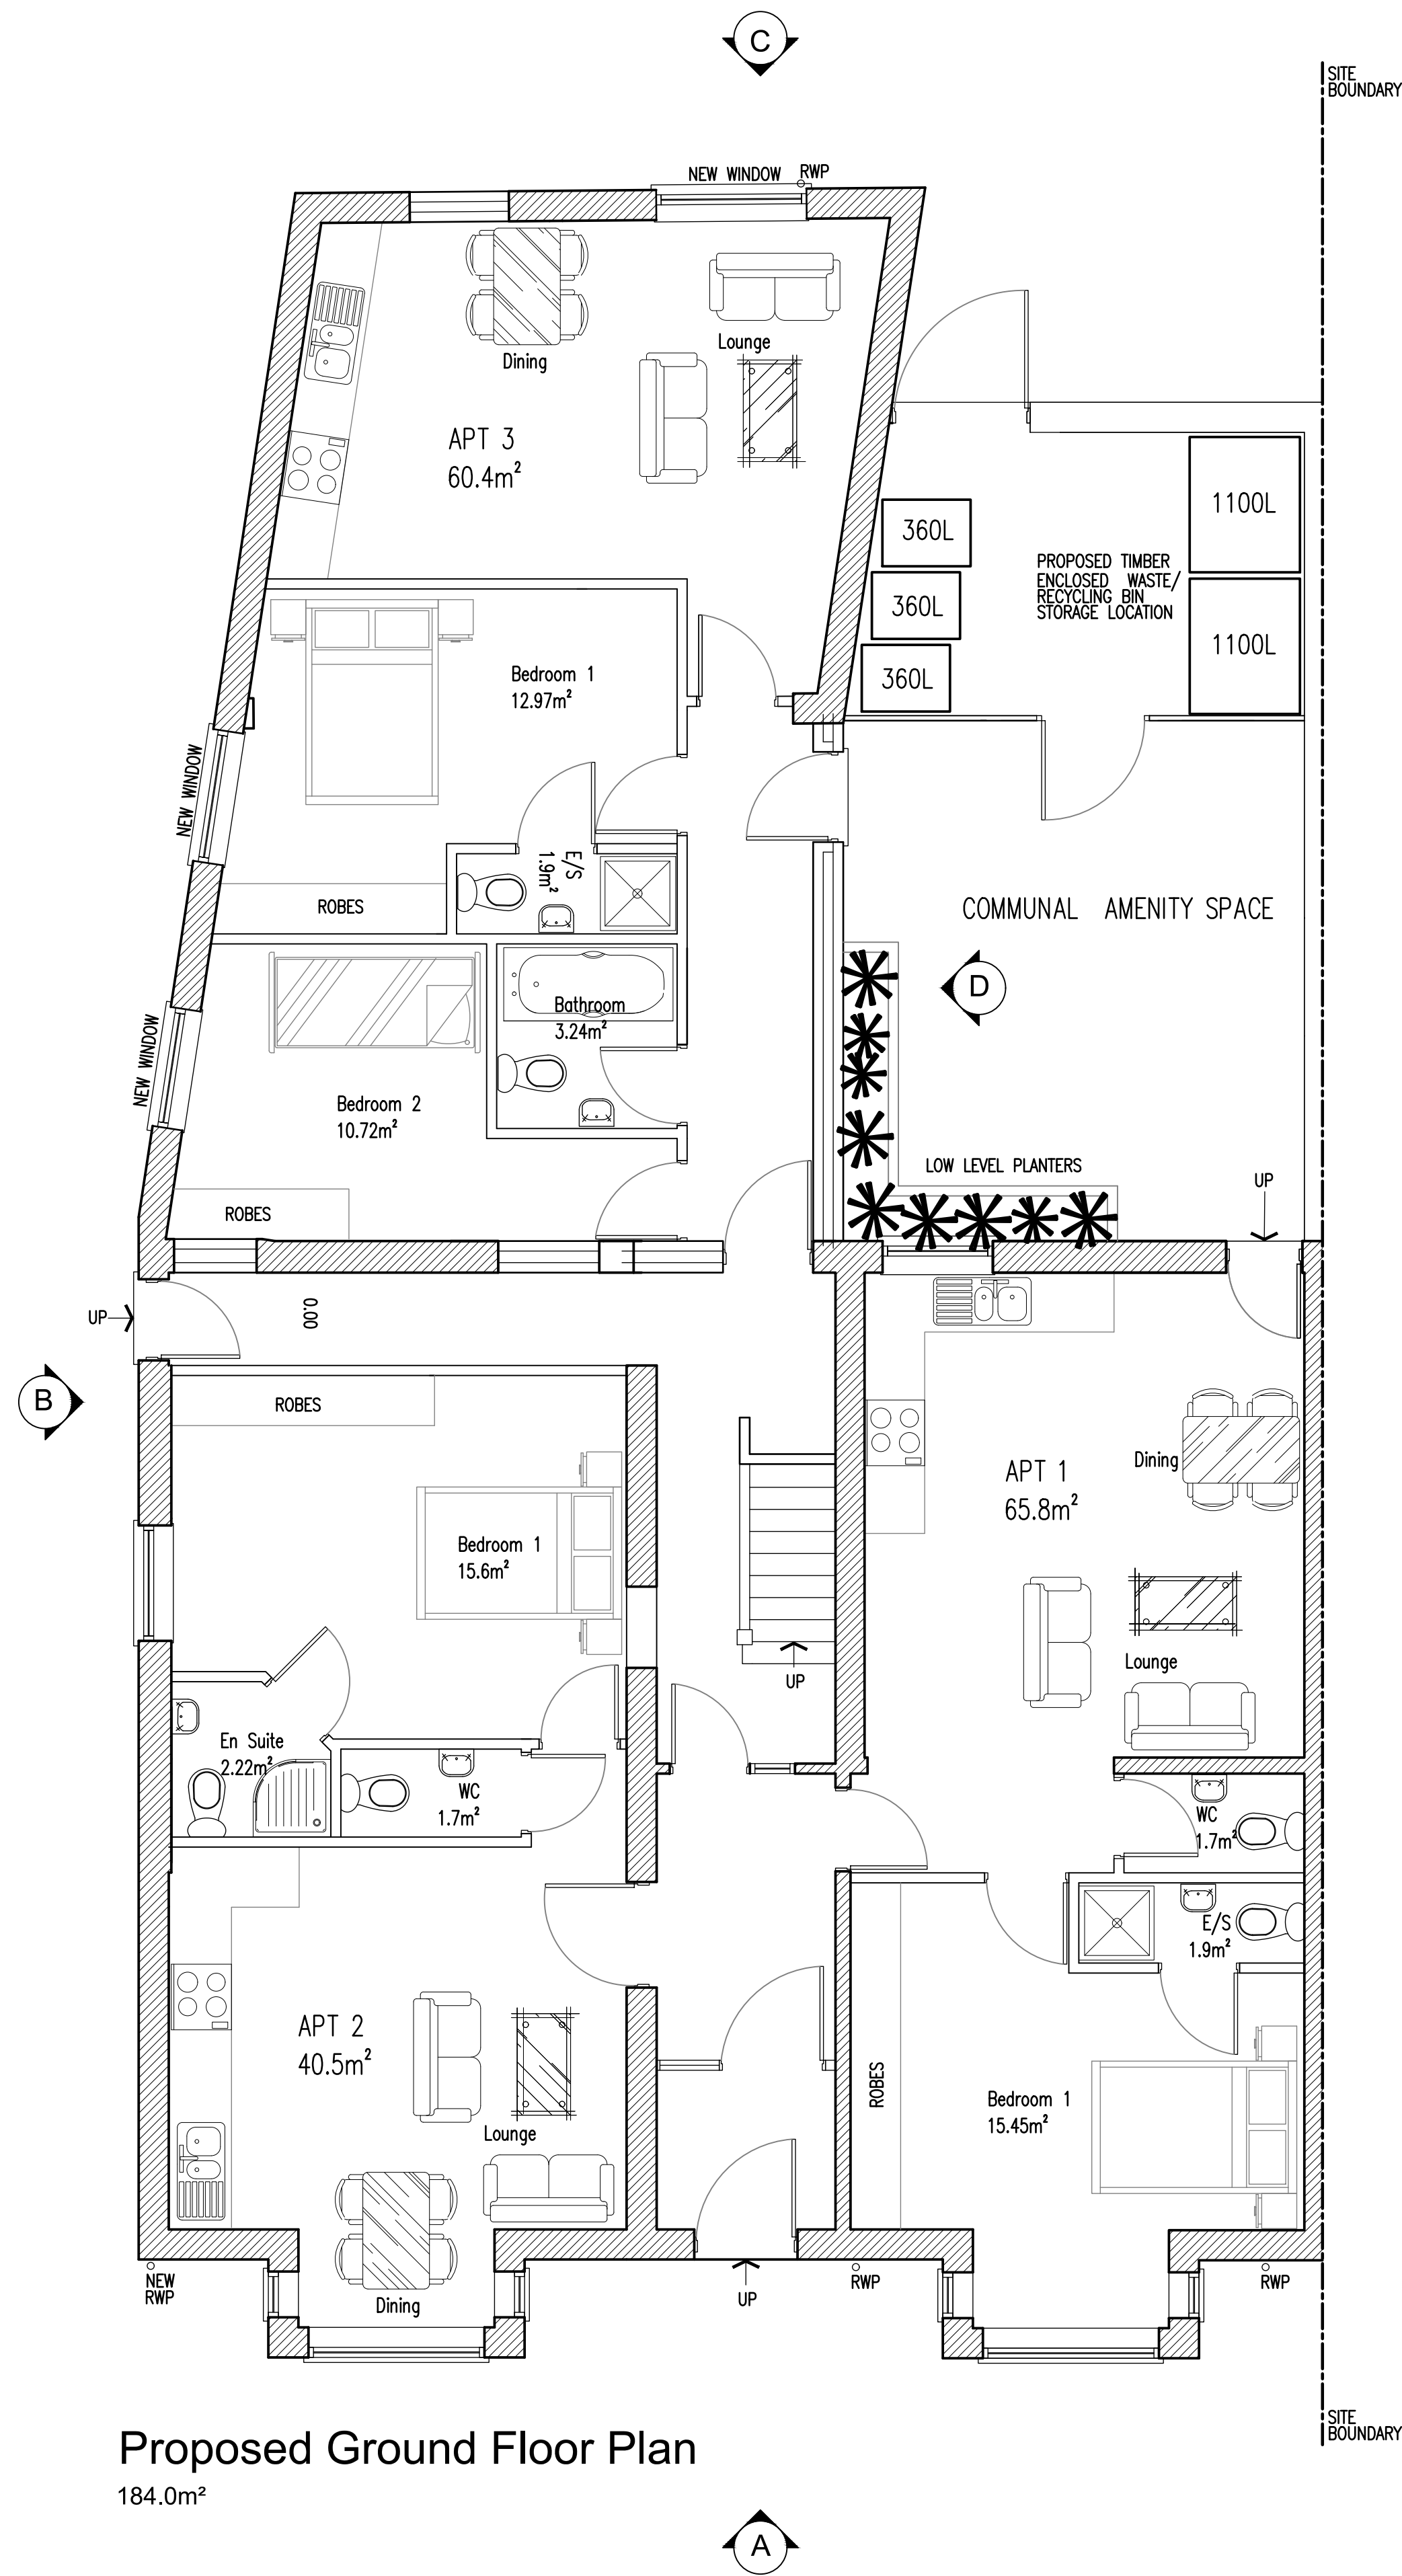