
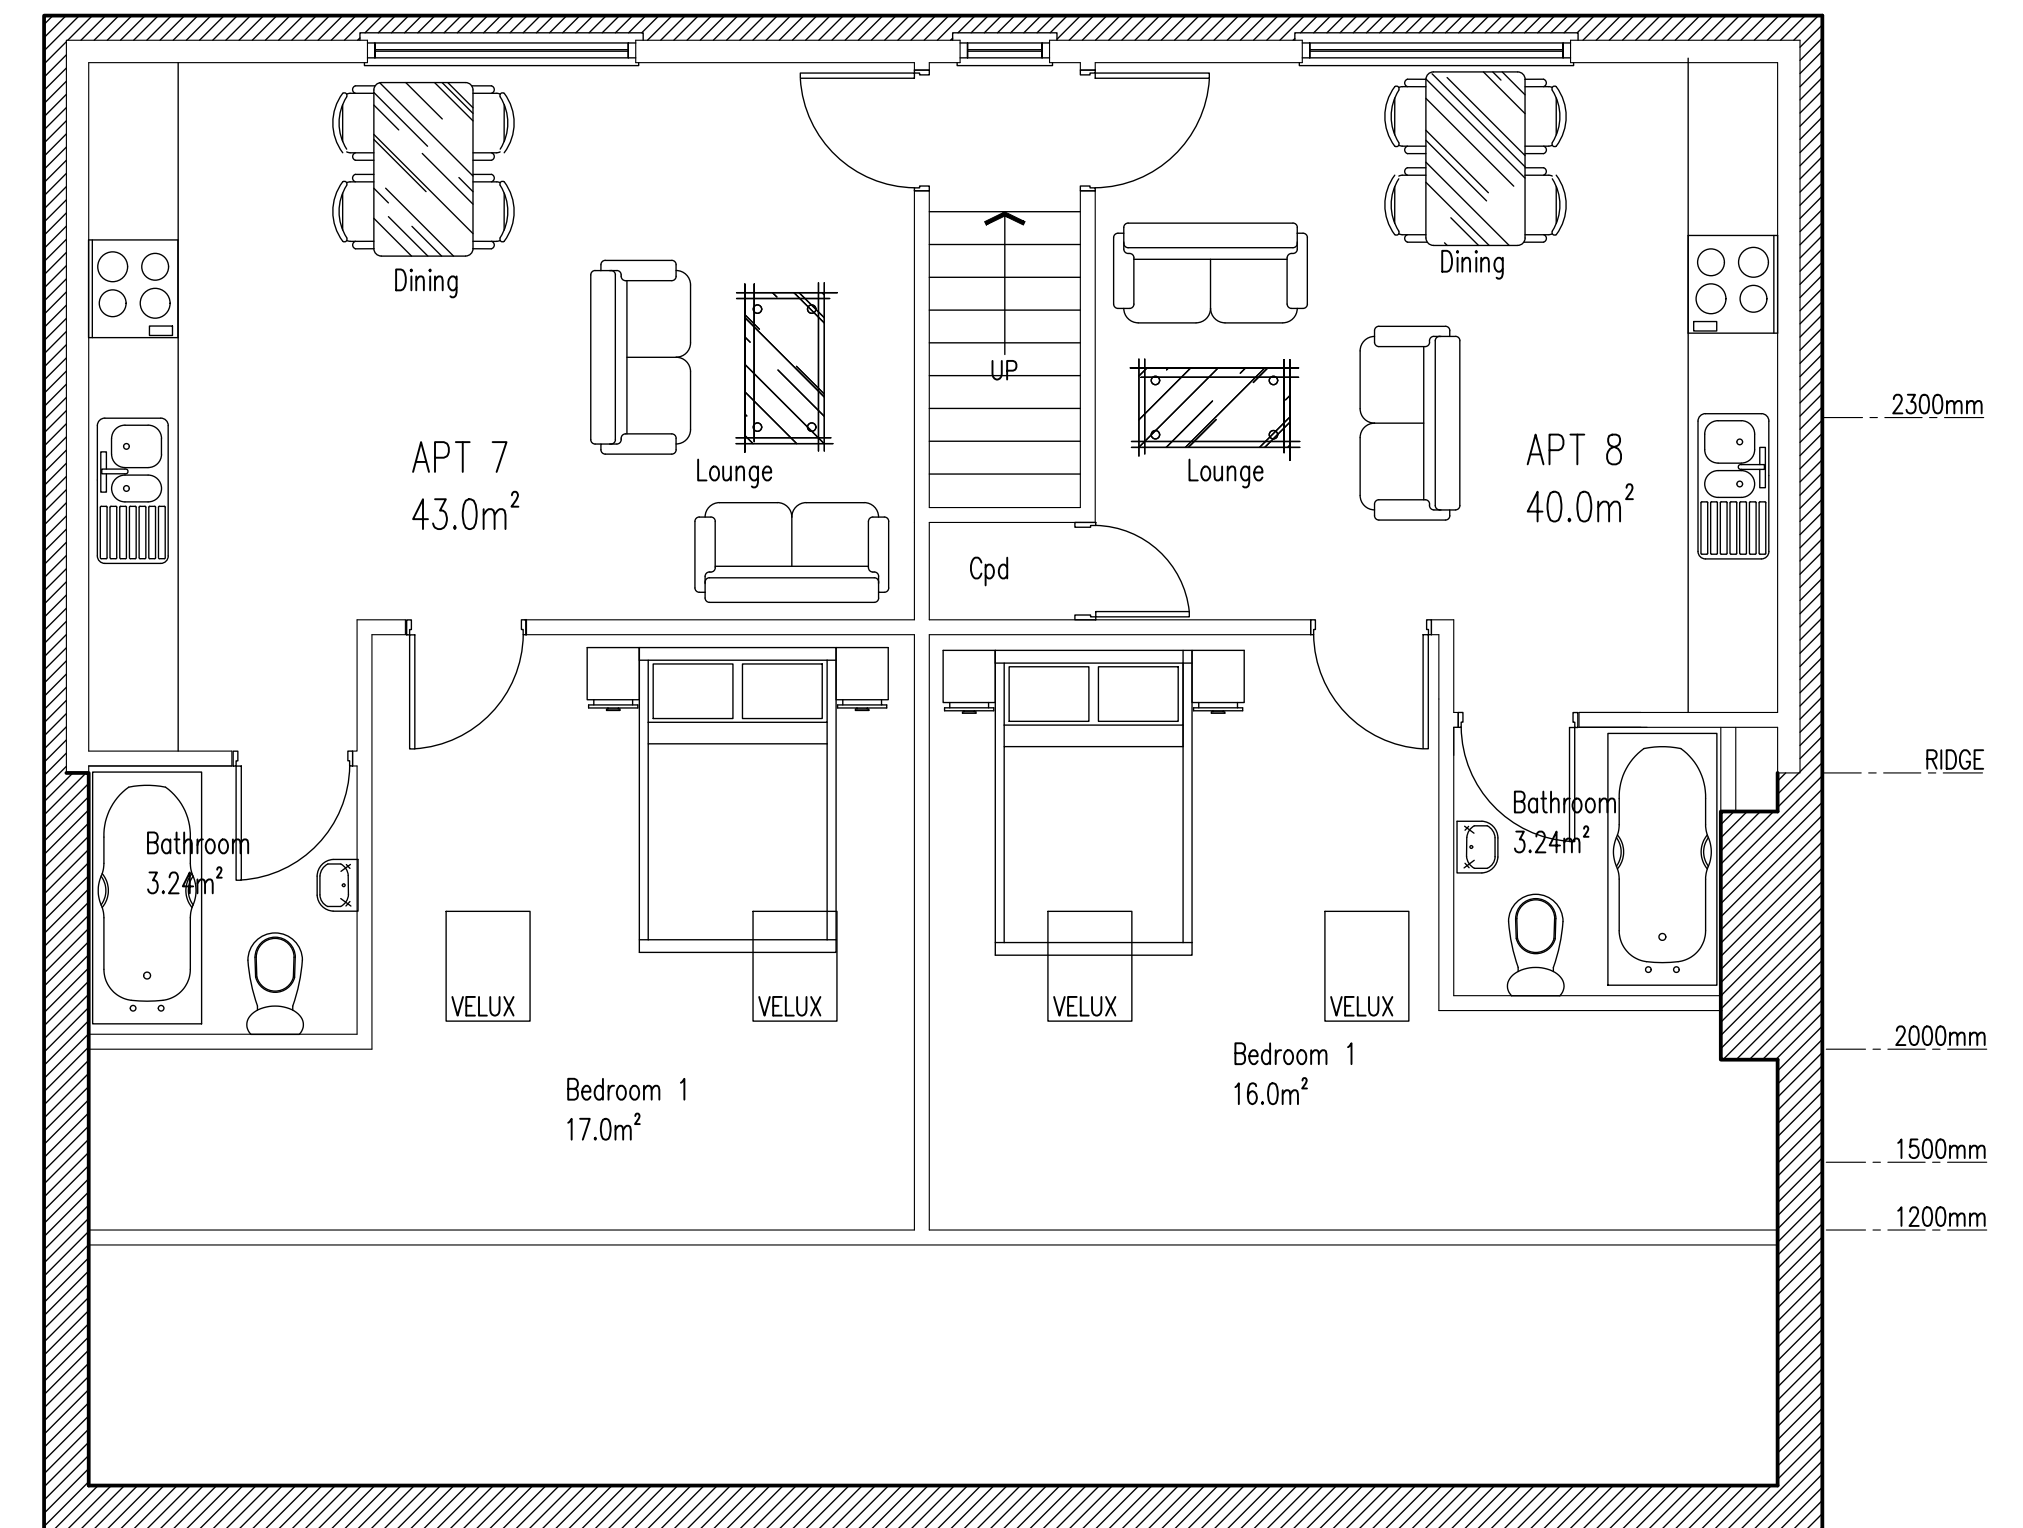
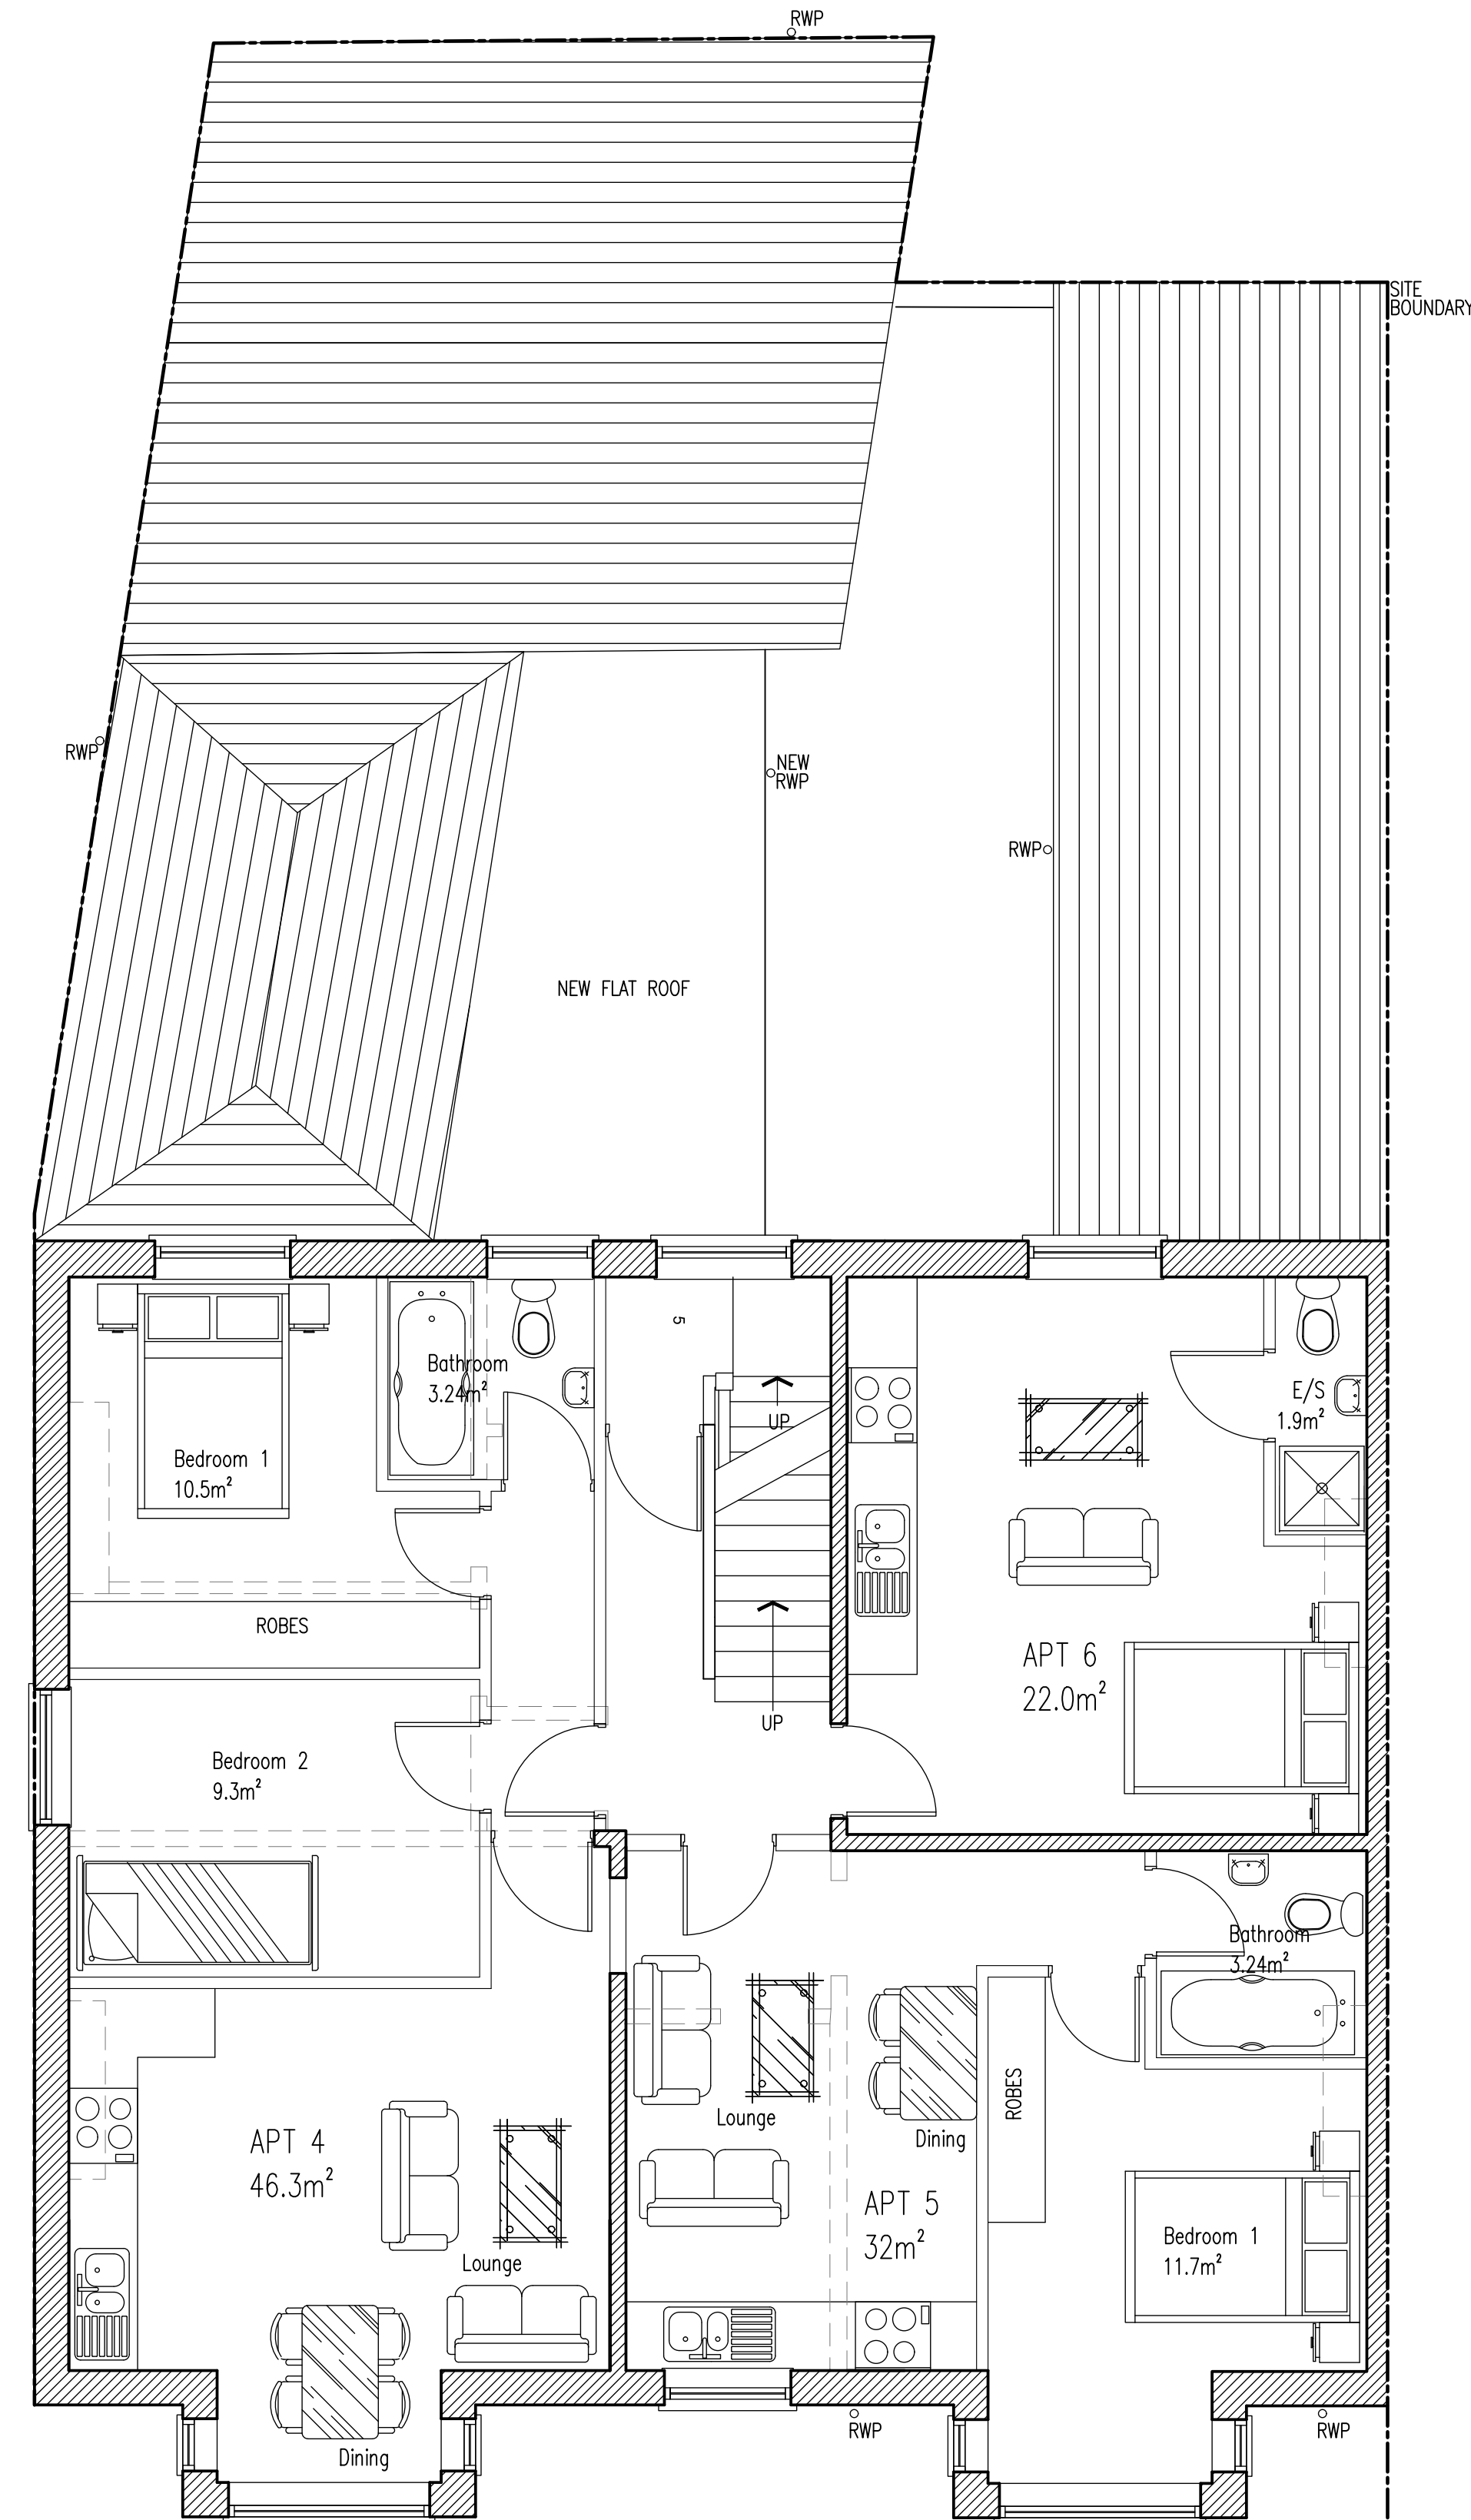


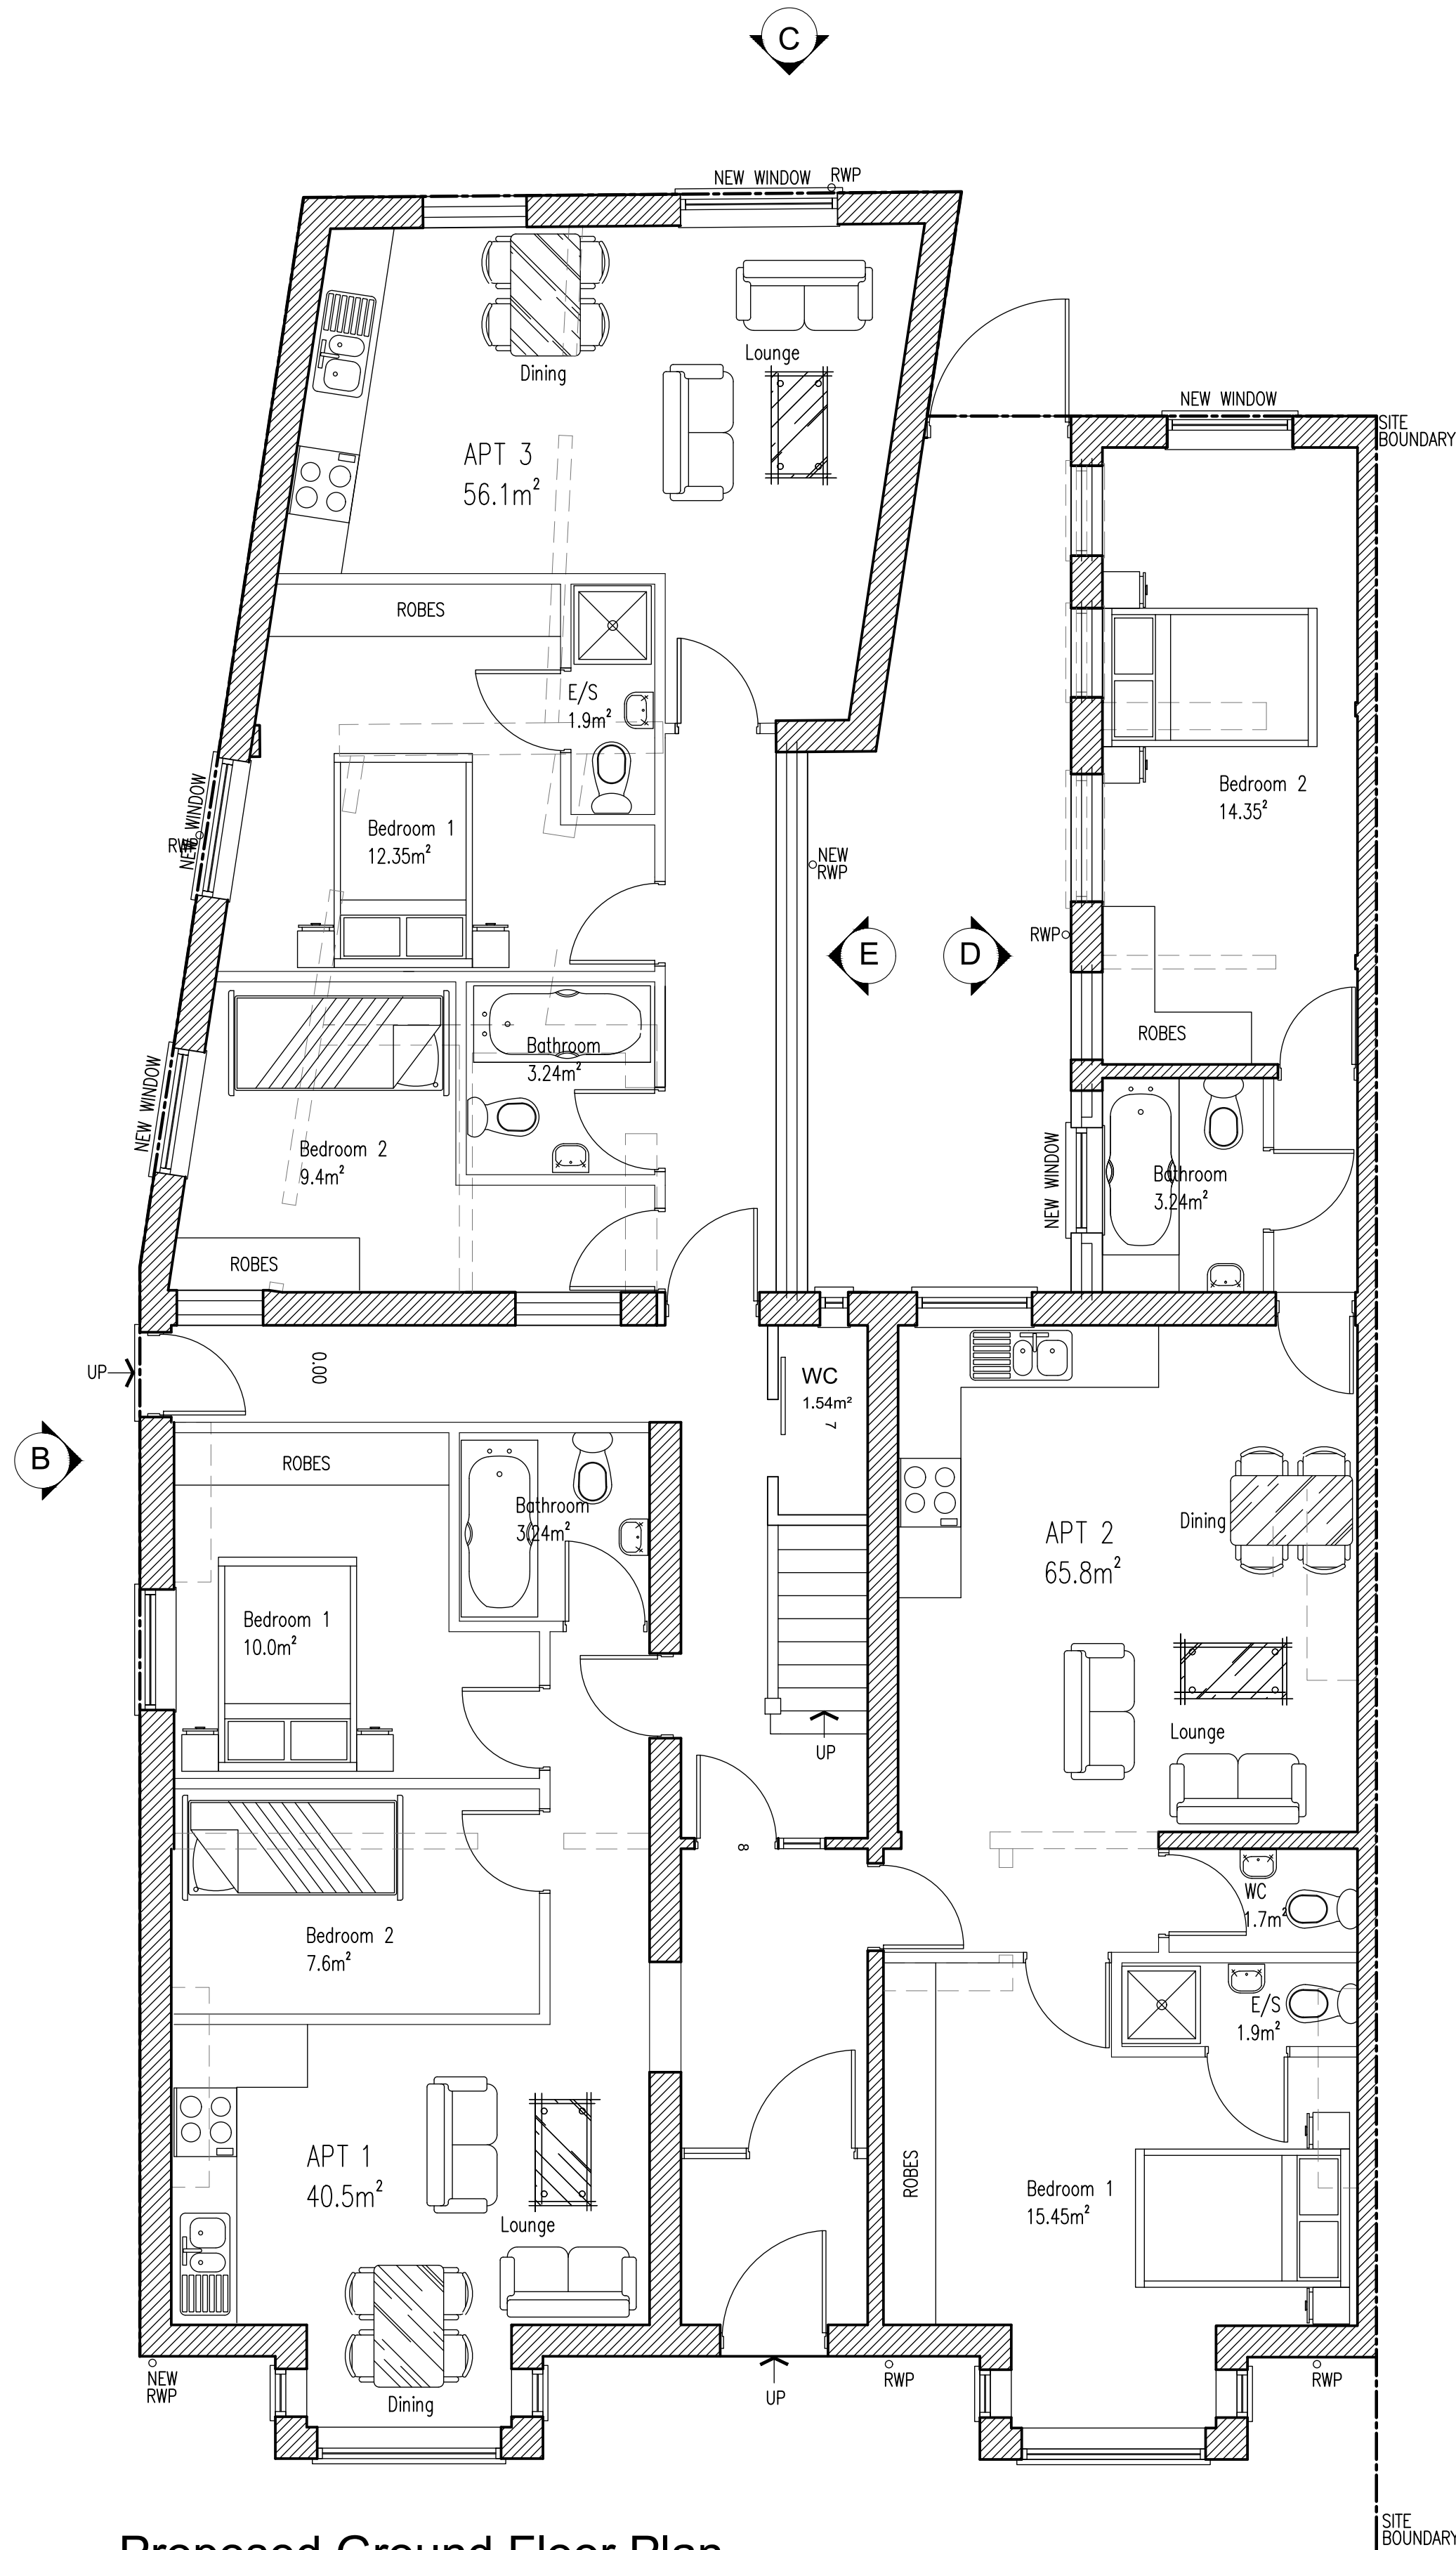

0m 1m 2m 3m 4m 5m			
Rev.	Description	By	Date
Project 53 High Street Grimethorpe Barnsley			
S72 7BB			
Drawing Title Proposed Floor Plans			
Drawing No. High/03	Rev.	Drawn by J.S.	Scale 1:50@A1
		Date Jul '22	