



Drawing No.	Rev No.
MKG001 -004	A

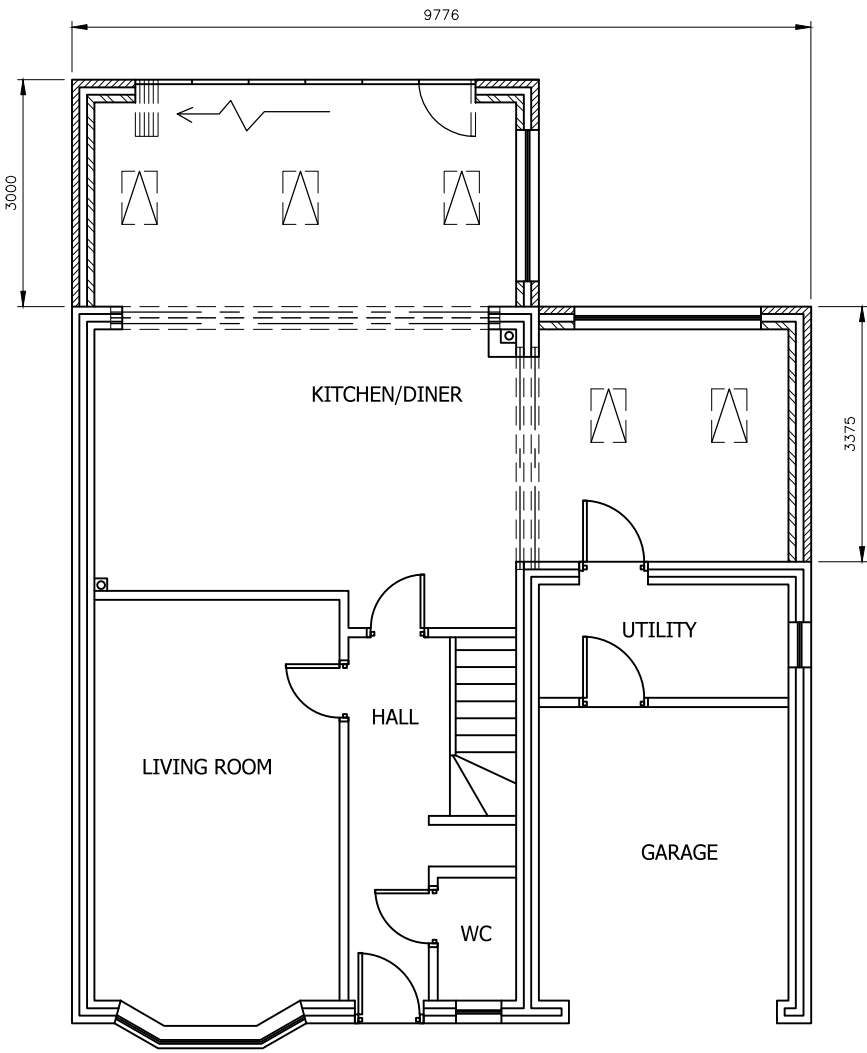

PROPOSED GROUND FLOOR PLAN
SCALE 1:100 AT A3

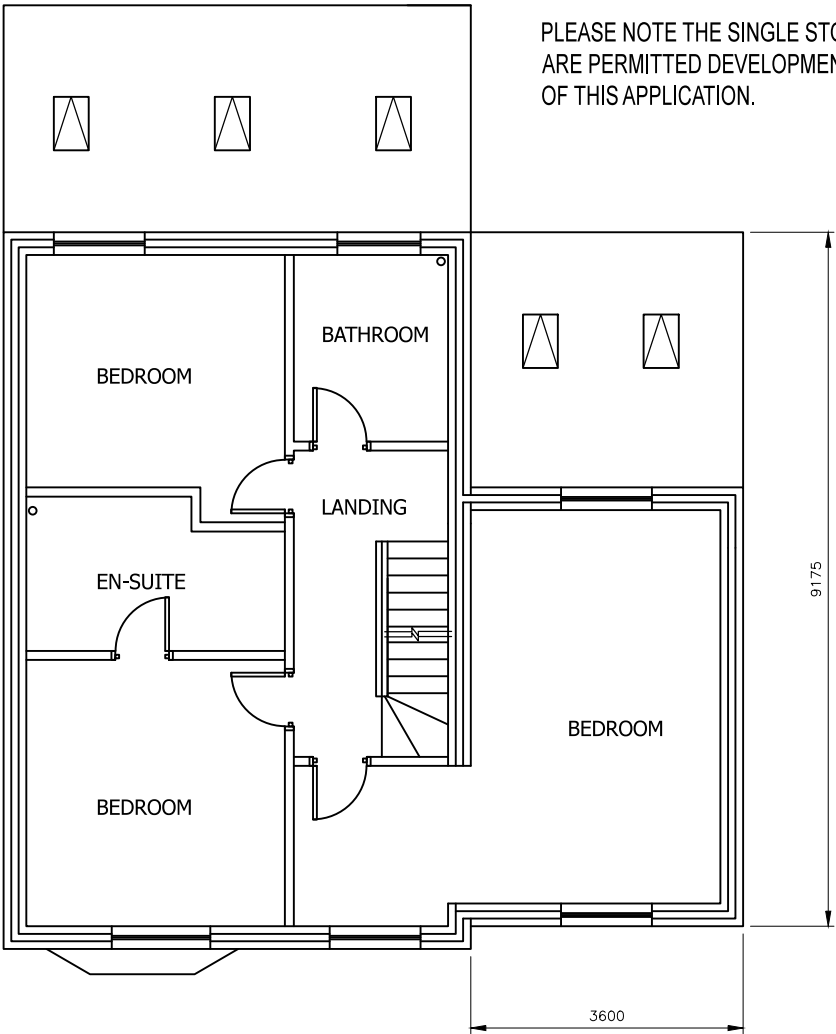

PLEASE NOTE THE SINGLE STOREY REAR EXTENSIONS
ARE PERMITTED DEVELOPMENT AND DO NOT FORM PART
OF THIS APPLICATION.

PROPOSED FIRST FLOOR PLAN
SCALE 1:100 AT A3

DO NOT SCALE: Contractor to check all dimensions and report any omissions or errors

NOTES

A	Redesigned	JRB			14/01/15
Rev	Description	By	Chk	App	Date

JRB DESIGNS Ltd
1 Saville Road
Cudworth
Barnsley
S72 8LT
Tel: 01226 383542
Fax: 01226 380078
Mob: 07970 541192
Email: john@jrbdesigns.co.uk

This drawing is copyright. © jrbdesigns Ltd.

Client

MR K GITTINGS
18A CHURCH MEWS
CHURCH STREET
JUMP

Drawing Title

PROPOSED PLANS

Address

THE BEECHES
GREENACHRE CLOSE
HOYLAND
S74 9NG

Project Title:
PROPOSED TWO STOREY SIDE
& SINGLE REAR EXTENSION

Purpose of Issue:
PLANNING

Drawing Status
FIRST ISSUE

Scale at A3 AS SHOWN	Drawn By JRB	Date 20/11/2014
Checked By	Date 20/11/2014	Approved By Date 20/11/2014
Project No. MKG001	Drawing No. 004	Revision A

APPROVAL ☒ INFORMATION ☐ TENDER ☐ CONTRACT ☐ CONSTRUCTION ☐