

RESPONSIBILITY IS NOT ACCEPTED FOR OTHERS SCALING DIRECTLY FROM THIS DRAWING. DO NOT SCALE FROM THIS DRAWING, USE WRITTEN DIMENSIONS ONLY.



THIS DRAWING IS PRODUCED FOR USE IN THIS PROJECT ONLY AND MAY NOT BE USED FOR ANY OTHER PURPOSE. THE ORIGINATOR ACCEPTS NO LIABILITY FOR THE USE OF THIS DRAWING OTHER THAN THE PURPOSE FOR WHICH IT WAS INTENDED IN CONNECTION WITH THIS PROJECT AS RECORDED IN THE PURPOSE FOR ISSUE AND FILE STATUS CODE.

THIS DRAWING MAY NOT BE REPRODUCED IN ANY FORM WITHOUT PRIOR WRITTEN AGREEMENT.


© CROWN COPYRIGHT AND DATABASE RIGHTS - ORDNANCE SURVEY LICENCE NUMBER 100019340.

KEY PLAN

NOTES




**01 Front Elevation**  
1:50

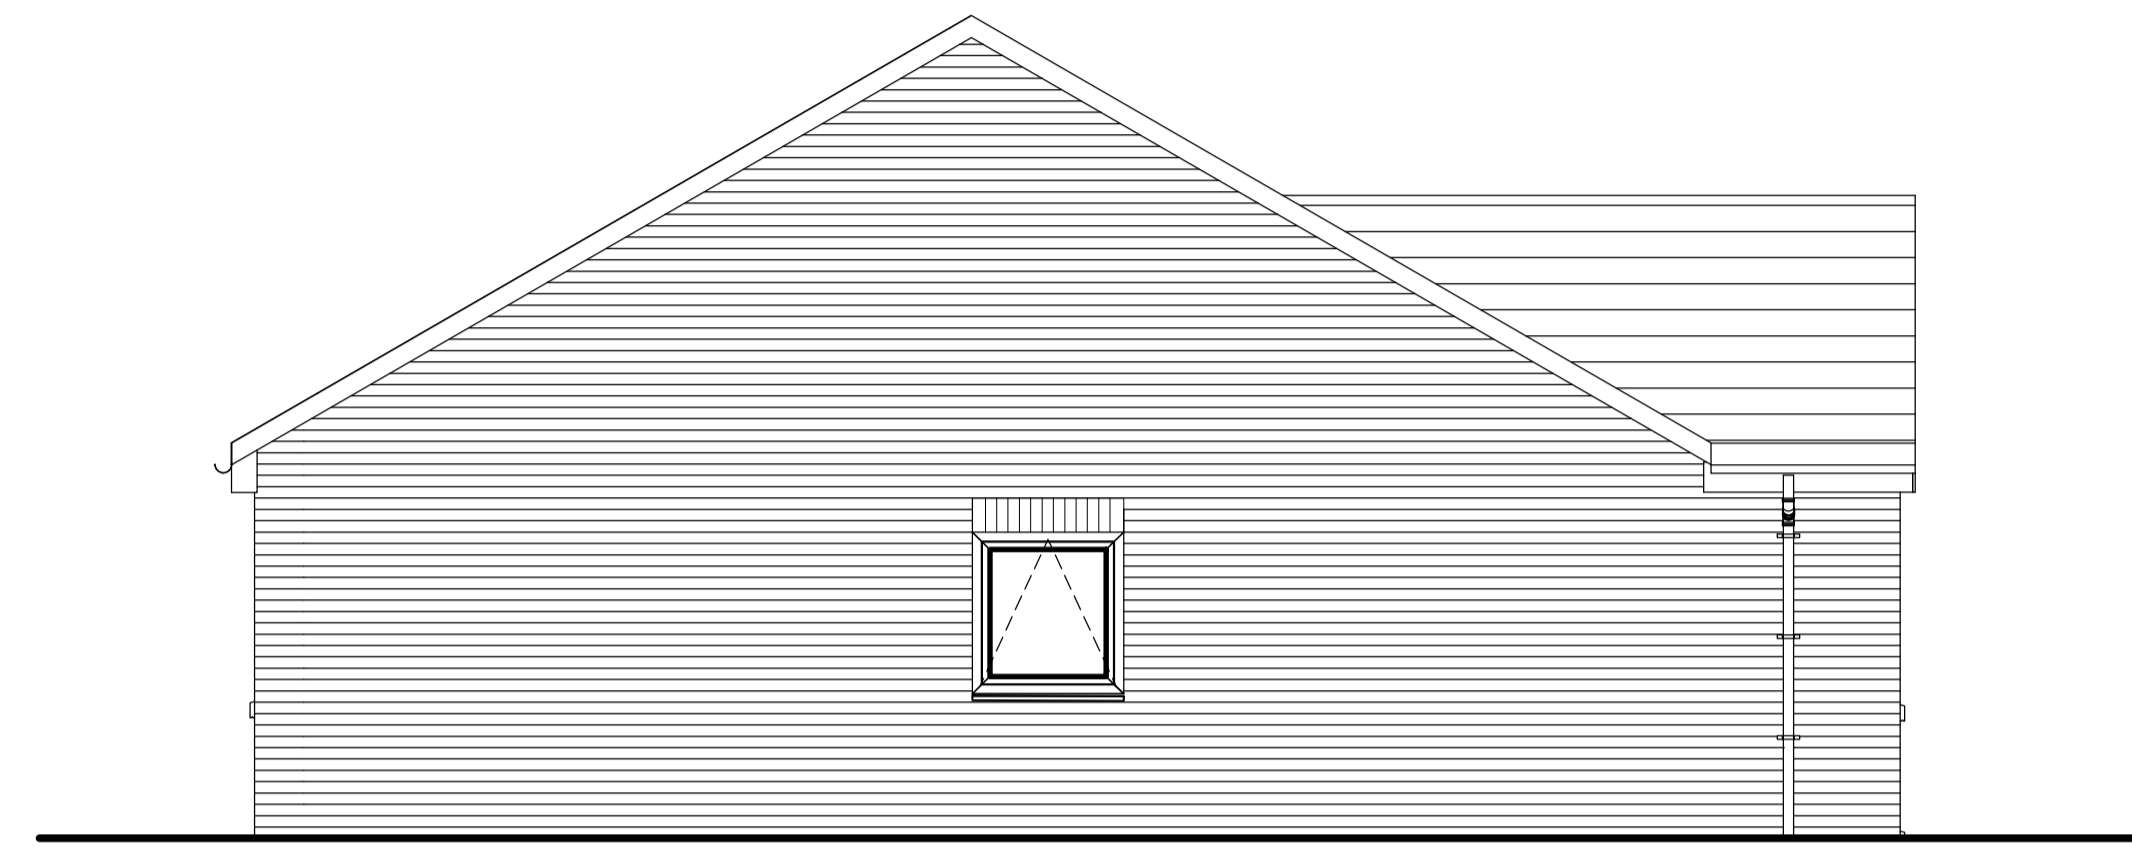

**02 Side Elevation**  
1:50



**03 Rear Elevation**  
1:50

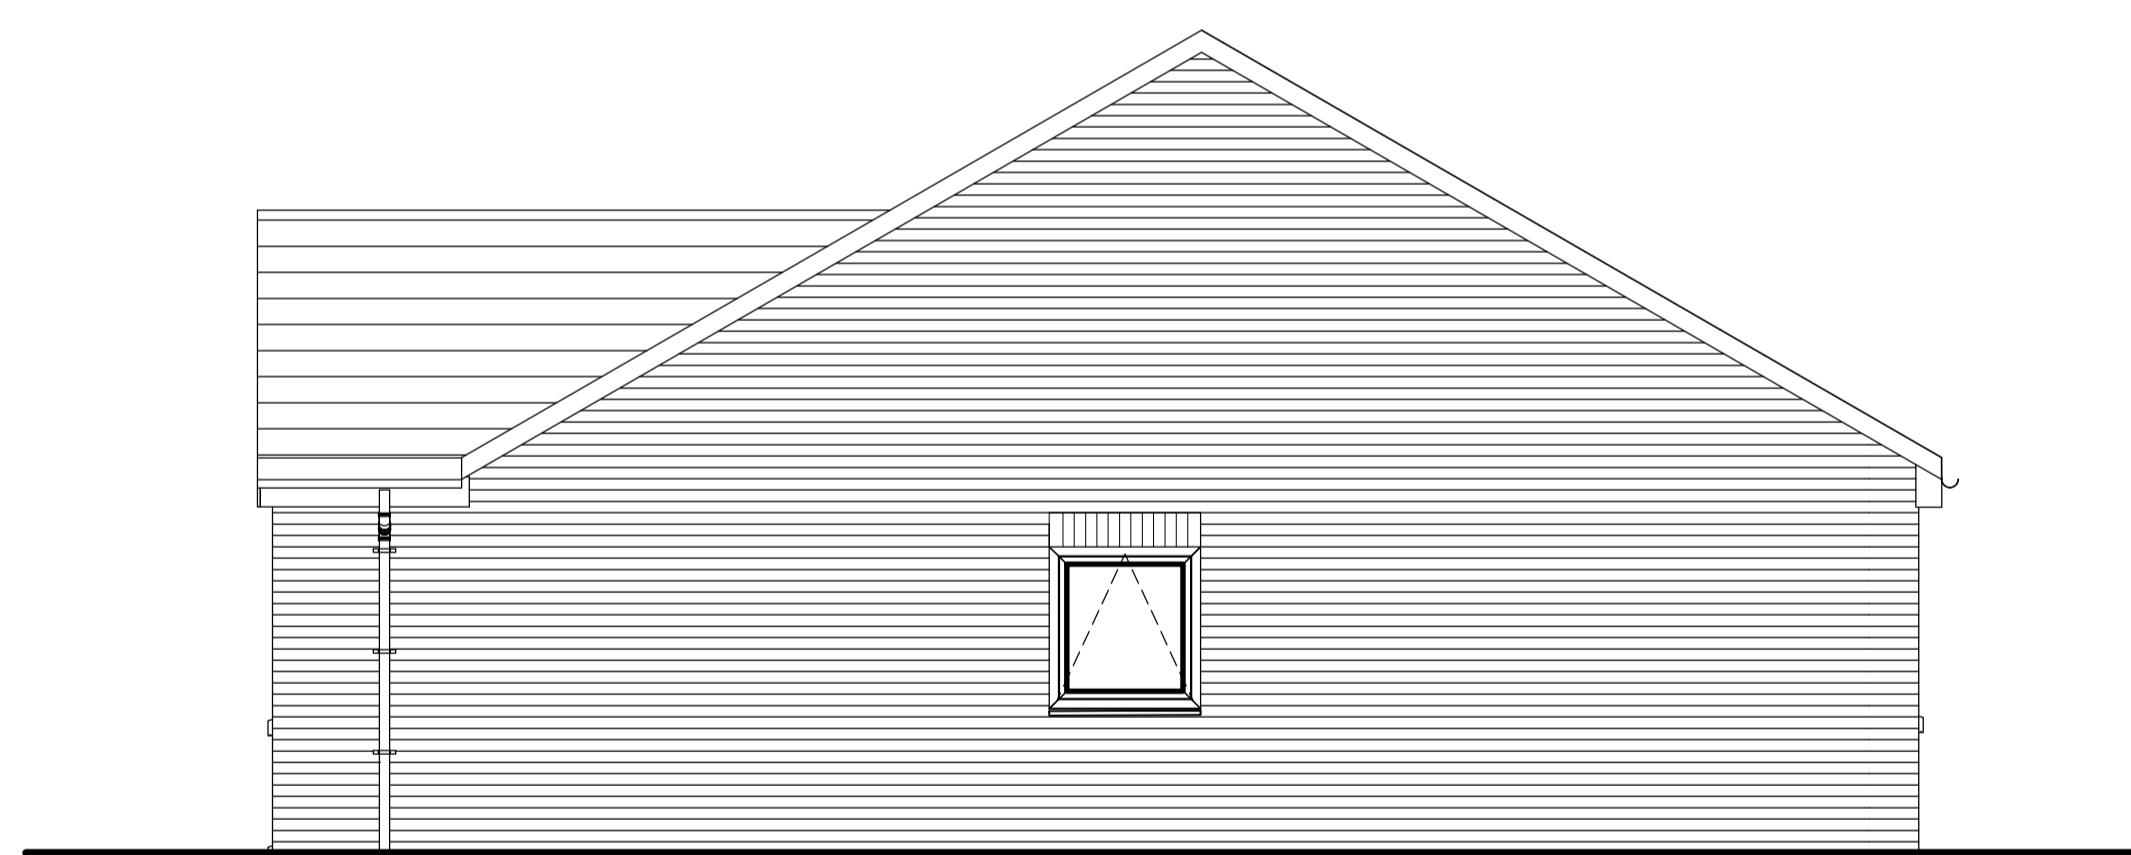

**04 Side Elevation**  
1:50

Rev	Description	Date
P1	First Issue	01/01/01
P2	Elevations updated. Material colours added to front elevation.	20/10/20



NPS Barnsley Ltd  
Gateway Plaza, Sackville St, Barnsley, South Yorkshire, S70 2RD,  
Tel: 01228 774600. Email: barnsley@nps.co.uk web: www.nps.co.uk

CLIENT  
**BMBC Housing Growth**

PROJECT  
**Laithe Lane**

TITLE  
**Proposed Elevations**

SCALE 1:50 DISCIPLINE ARCHITECT PROJECT NUMBER 103684

DRAWING NUMBER NPS-XX-PL-DR-A-060 REV CODE **P2**

STATUS CODE S2 PURPOSE OF ISSUE **PLANNING APPROVAL** Drawn BST Checked Approved