



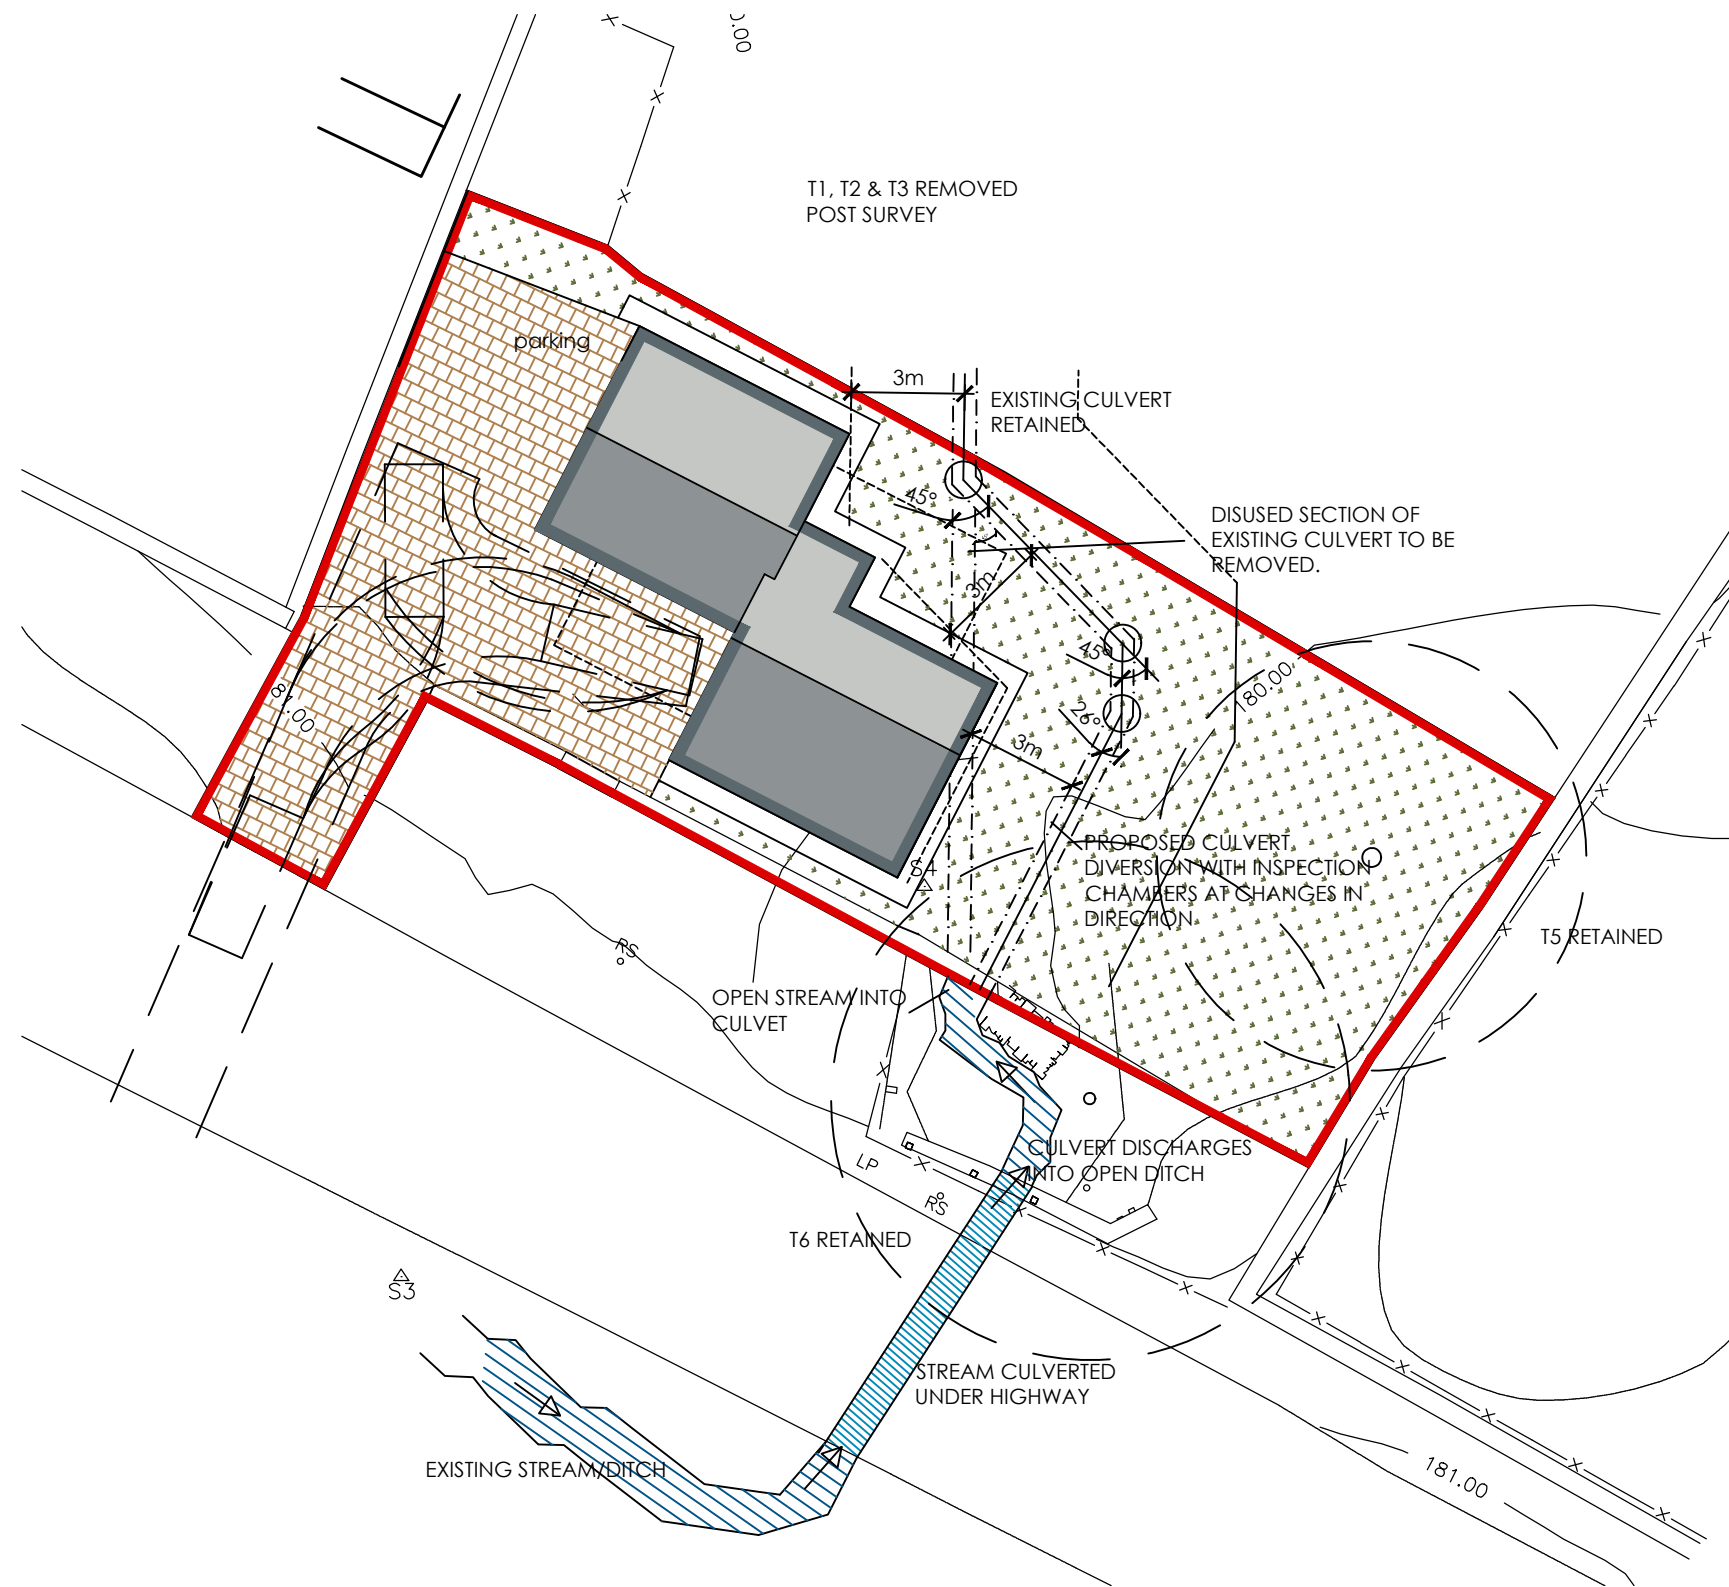

**SITE PLAN**  
SCALE 1:500

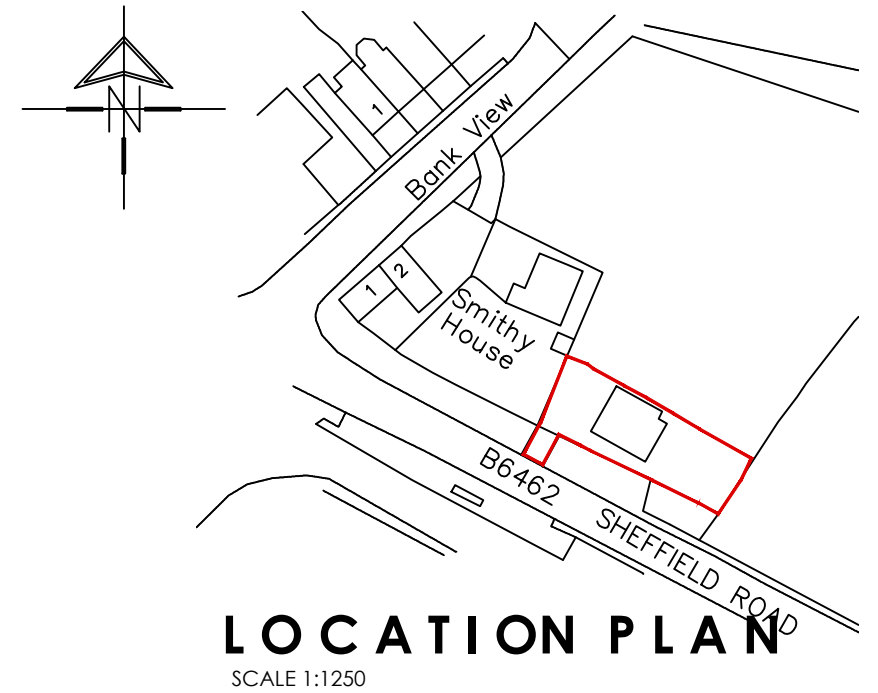



**White Agus**  
Architectural Services

OFFICE ONE,  
34 VICTORIA ROAD,  
BARNSELEY,  
S70 2BU

Phone: 01226 208482  
Email: [info@whiteagus.co.uk](mailto:info@whiteagus.co.uk)  
Web: [www.whiteagus.co.uk](http://www.whiteagus.co.uk)

|                                                              |        |                 |                          |                      |             |
|--------------------------------------------------------------|--------|-----------------|--------------------------|----------------------|-------------|
| Project.<br>PROPOSED DWELLING AT<br>SHEFFIELD ROAD, OXSPRING |        |                 | Client.<br>MR S. O'KEEFE |                      |             |
| Drawing<br>Title.<br>PLANS AND ELEVATIONS                    |        |                 | Date.<br>JUNE 2023       | Scale.<br>1:200 @ A3 |             |
| Ref.<br>23-021                                               |        |                 | Dwg. No.<br>02           | Rev.<br>B            |             |
| Date                                                         | Suffix | Description     | Date                     | Suffix               | Description |
| 04-09-23                                                     | A      | REDESIGN        |                          |                      |             |
| 04-09-23                                                     | B      | CULVERT REVISED |                          |                      |             |