


SCALE 1:50

20 MOORLAND AVENUE

NORTH ELEVATION EXISTING + PROPOSED

REF: PP-14750507

EXISTING NORTH ELEVATION

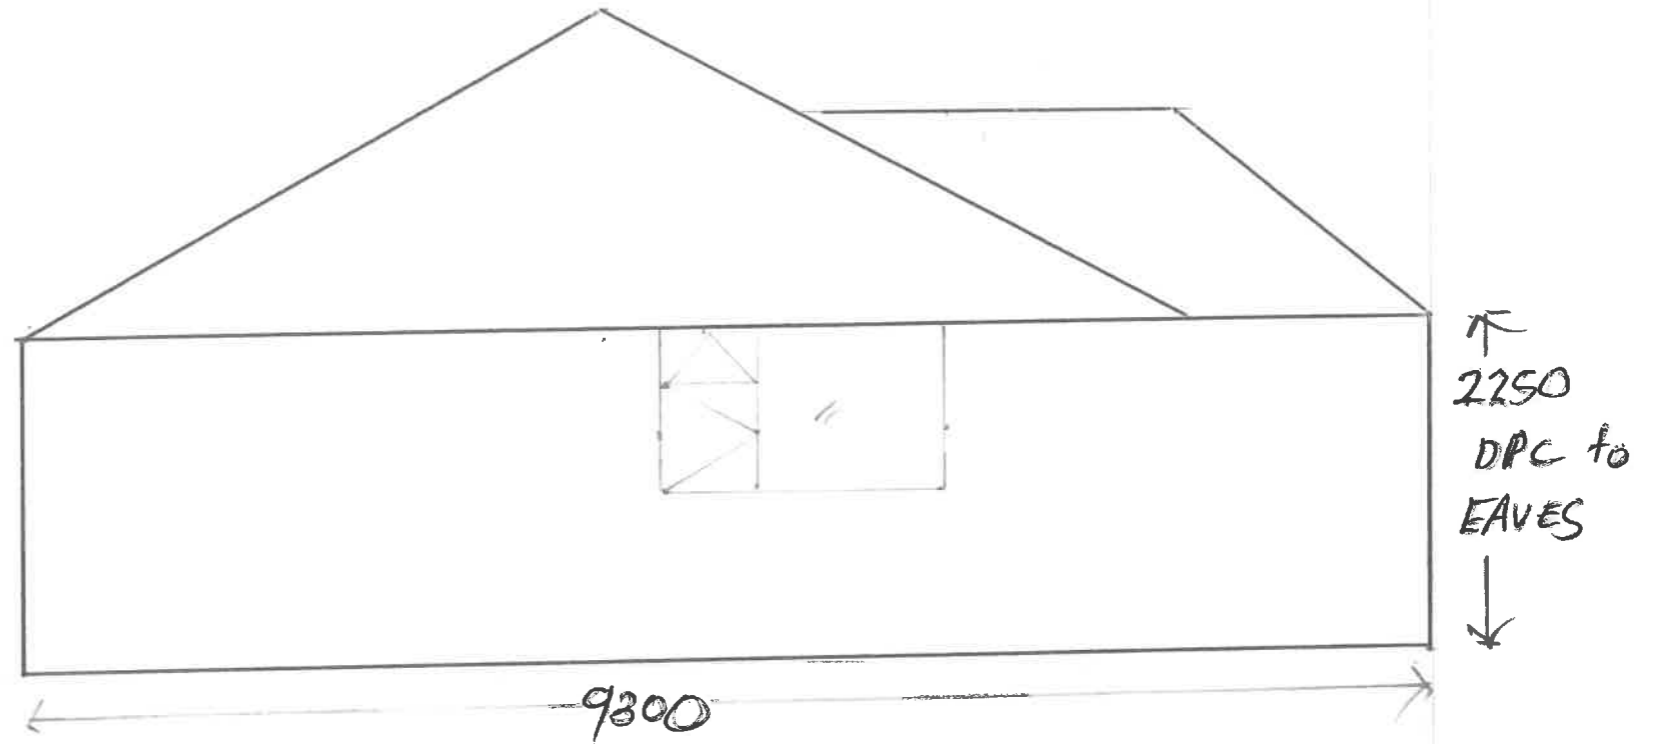

PROPOSED NORTH EXTENSION/LAYOUT

2250
DPC TO
EAVES

