



Battery Storage Unit Elevations

(Scale: 1:100 @A3)


Front Elevation

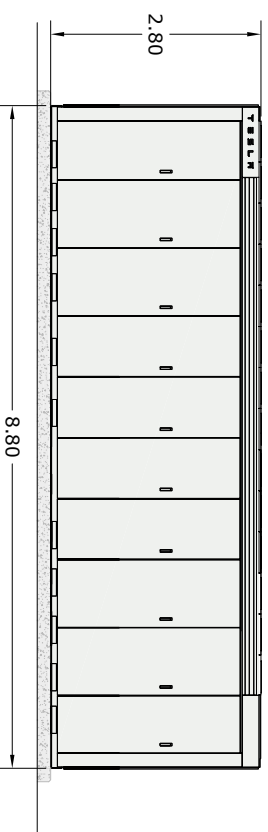


Left/Right Elevation

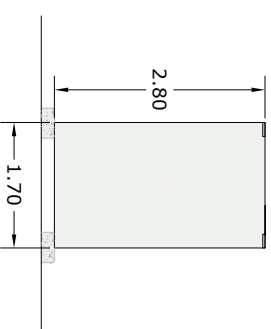

Rear Elevation

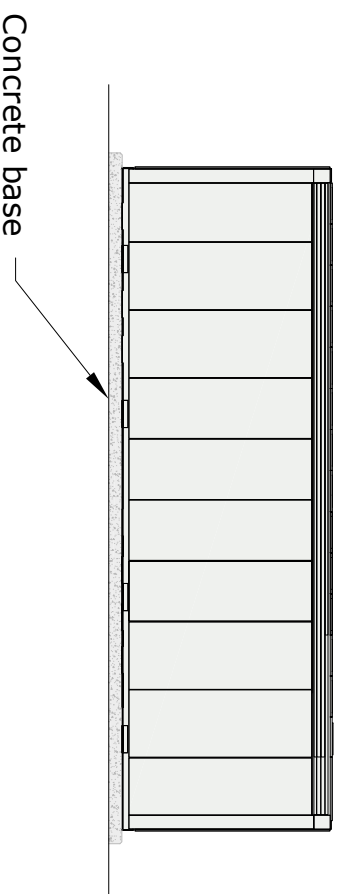

Plan

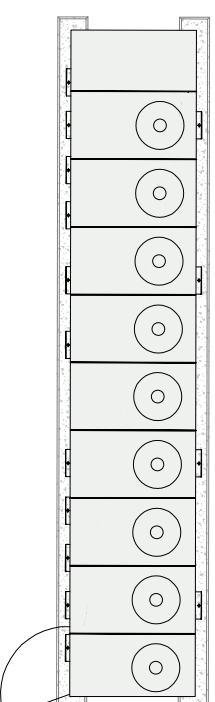

Notes:

- All dimensions in meters

TITLE: Battery Storage Unit Layout and Elevations

DATE: 17/12/2024

DRAWN BY: P.FORD

SCALE: 1:100 @A4

DRAWING NO.: MPR-MIB-003

Rev:




MERCIA POWER RESPONSE Ltd

Strelley Hall
Main Street
Strelley
Nottingham
Nottinghamshire
NG8 6PE

Transformer Elevations



(Not to scale)

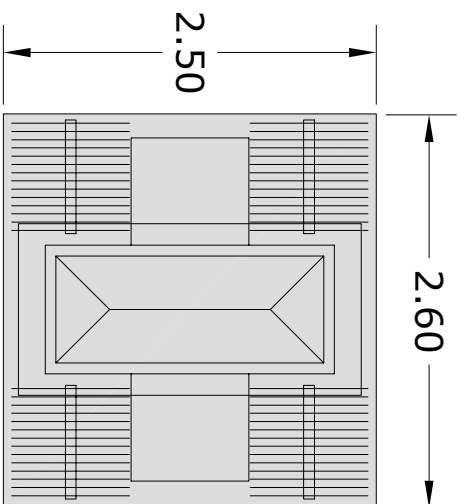

Plan

Left Elevation

Right Elevation

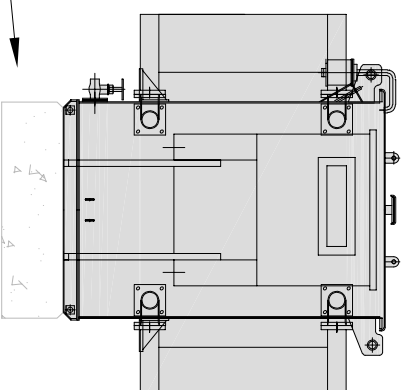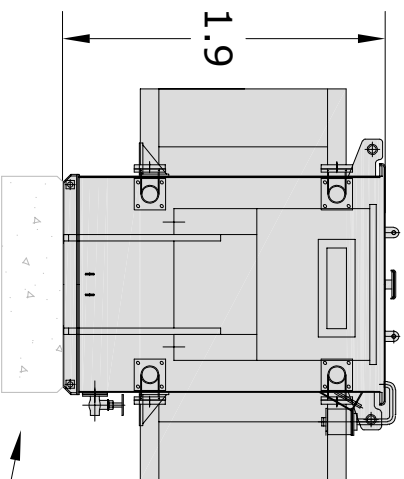

Concrete base

- Notes:
- All dimensions in meters



MERCIA POWER RESPONSE Ltd
Stralley Hall
Main Street
Stralley
Nottingham
Nottinghamshire
NG8 6PE

TITLE: Transformer Layout and Elevations

DATE: 17/12/2024

DRAWN BY: P.FORD


SCALE: As indicated

DRAWING NO.
MPR-MIB-004


Rev:

Switchroom Elevations

(Scale: 1:100 @A4)

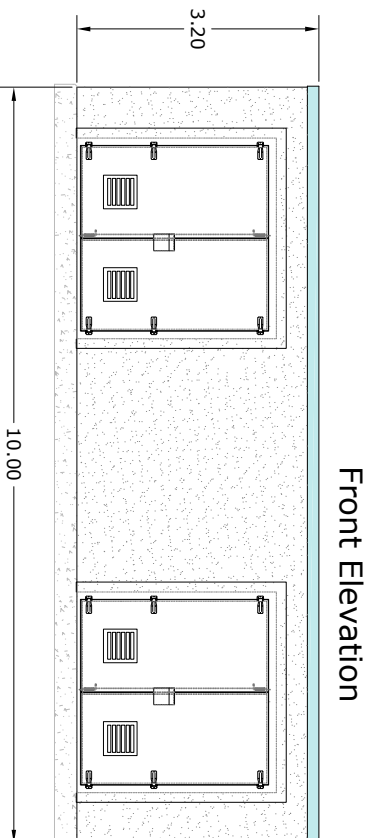


Front Elevation

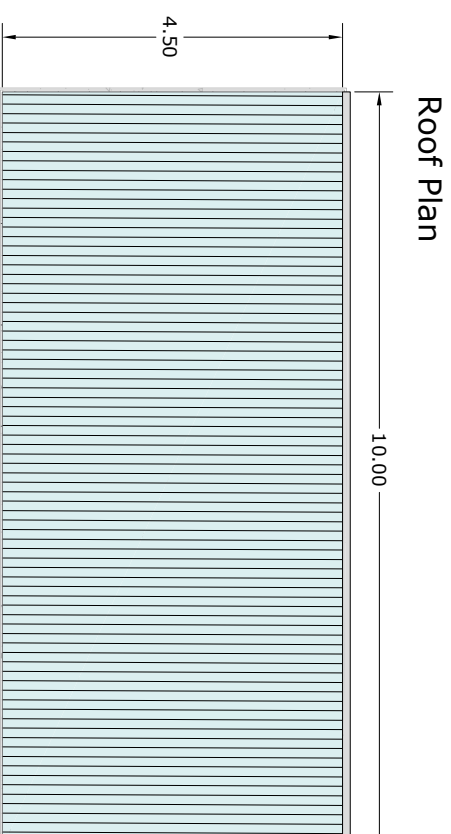


Roof Plan

Rear Elevation

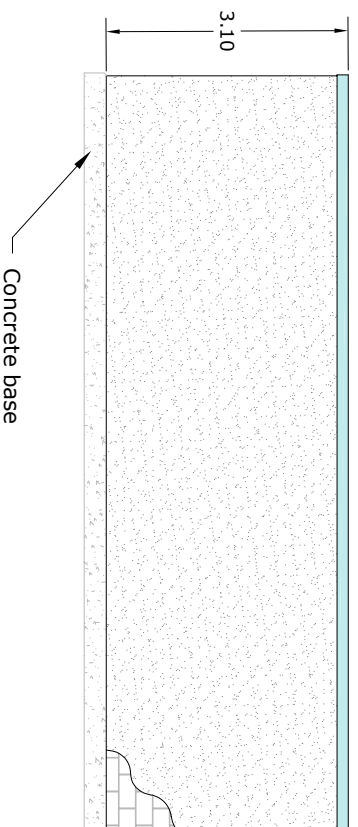

Concrete base

Left/Right Elevation

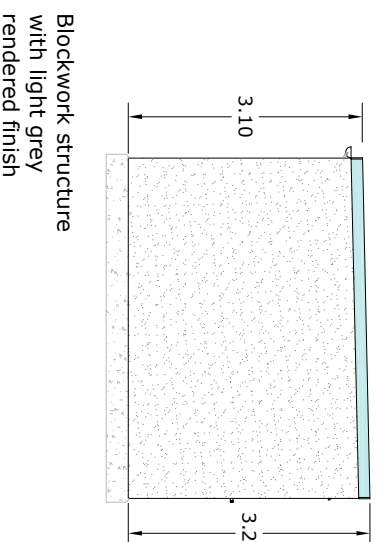

Blockwork structure with light grey rendered finish

Notes:

- All dimensions in meters



MERCIA
POWER RESPONSE

MERCIA POWER RESPONSE Ltd

Strelley Hall
Main Street
Strelley
Nottingham
Nottinghamshire
NG8 6PE

TITLE: Switchroom Layout and Elevations

DATE: 17/12/2024

DRAWN BY: P.FORD

SCALE: 1:100 @A4


DRAWING NO.
MPR-MIBP-005

Rev:


Control Kiosk Elevations

(Scale: 1:50 @A3)


Front Elevation

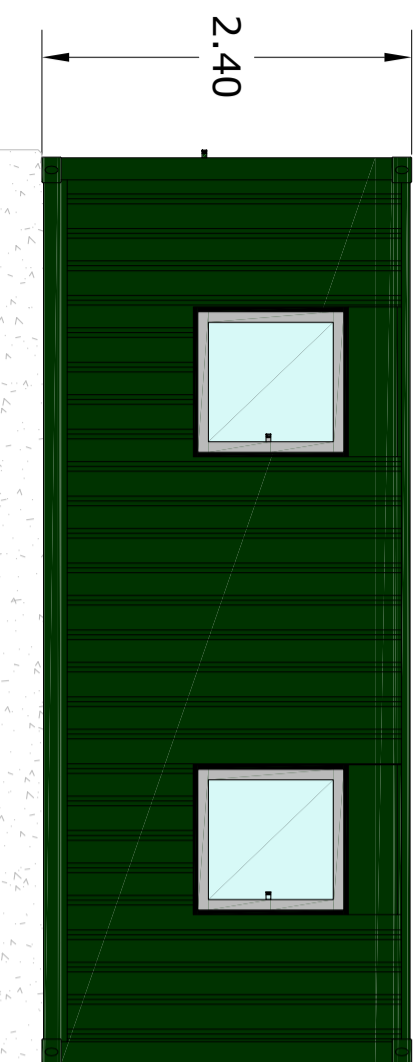


Plan

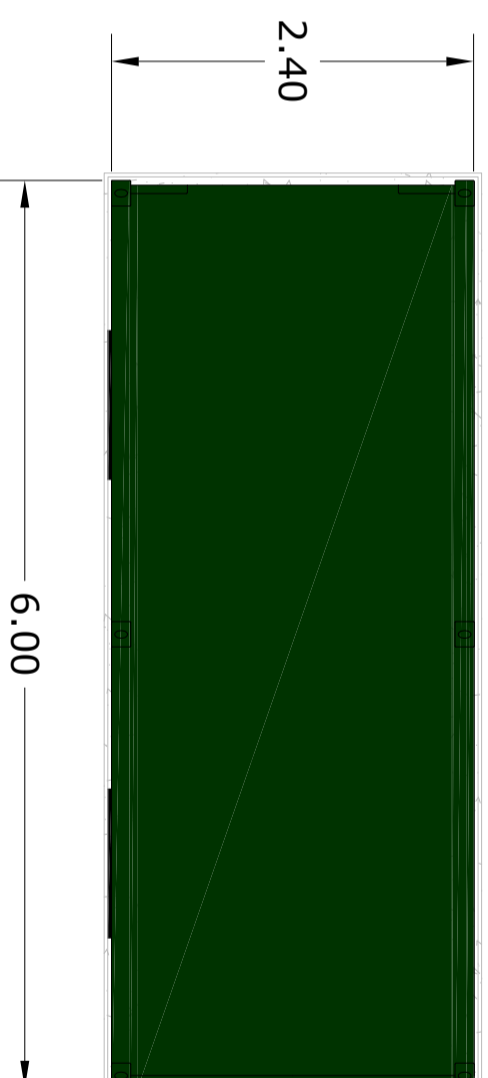


Rear Elevation

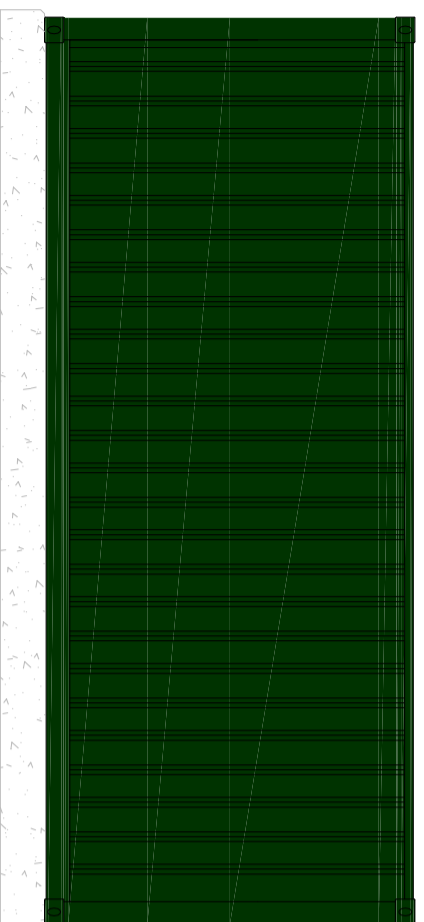

Left Elevation

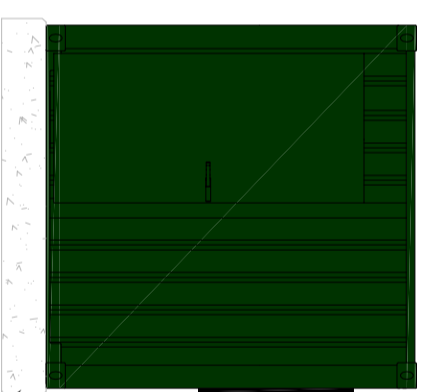

Right Elevation

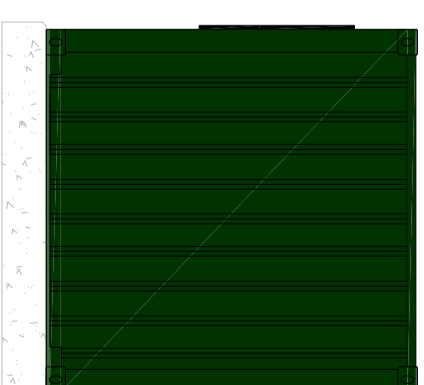

Concrete base

- Notes:
- All dimensions in meters



MERCIA
POWER RESPONSE

MERCIA POWER RESPONSE Ltd
Strelley Hall
Main Street
Strelley
Nottingham
Nottinghamshire
NG8 6PE

TITLE: Welfare/Control Kiosk Layout and Elevations


DATE: 17/12/2024

DRAWN BY: P.FORD

SCALE: 1:50 @A3

DRAWING NO.
MPR-MIBP-006

Rev:

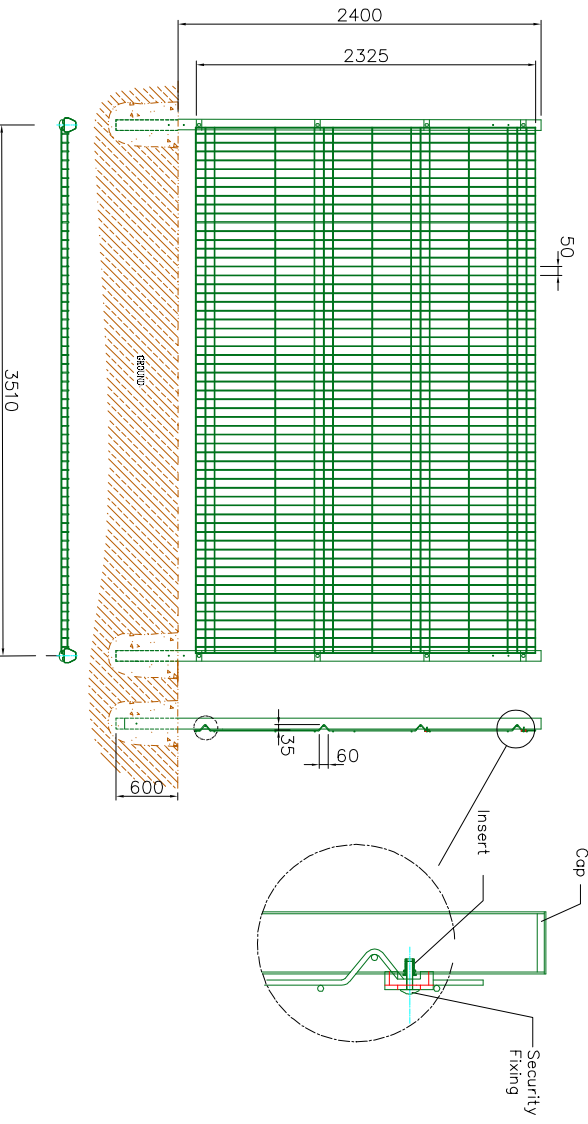

2.4M HIGH MESH PANEL FENCING

- Details:
- All dimensions are in mm
 - Finish to be powder coated
 - BS14C39 – Dark Green

TITLE: Example Fencing Detail

MERCIA POWER RESPONSE



MERCIA
POWER
RESPONSE

MERCIA POWER RESPONSE Ltd


Strelley Hall
Main Street
Strelley
Nottingham
Nottinghamshire
NG8 6PE

DATE:	17/12/2024
DRAWN BY:	P.FORD
SCALE	1.50 A4

Rev:	
DRAWING NO.	MPR-MIBP-007

CCTV/ Lighting Pole Elevations

(Scale: 1:50 @A4)

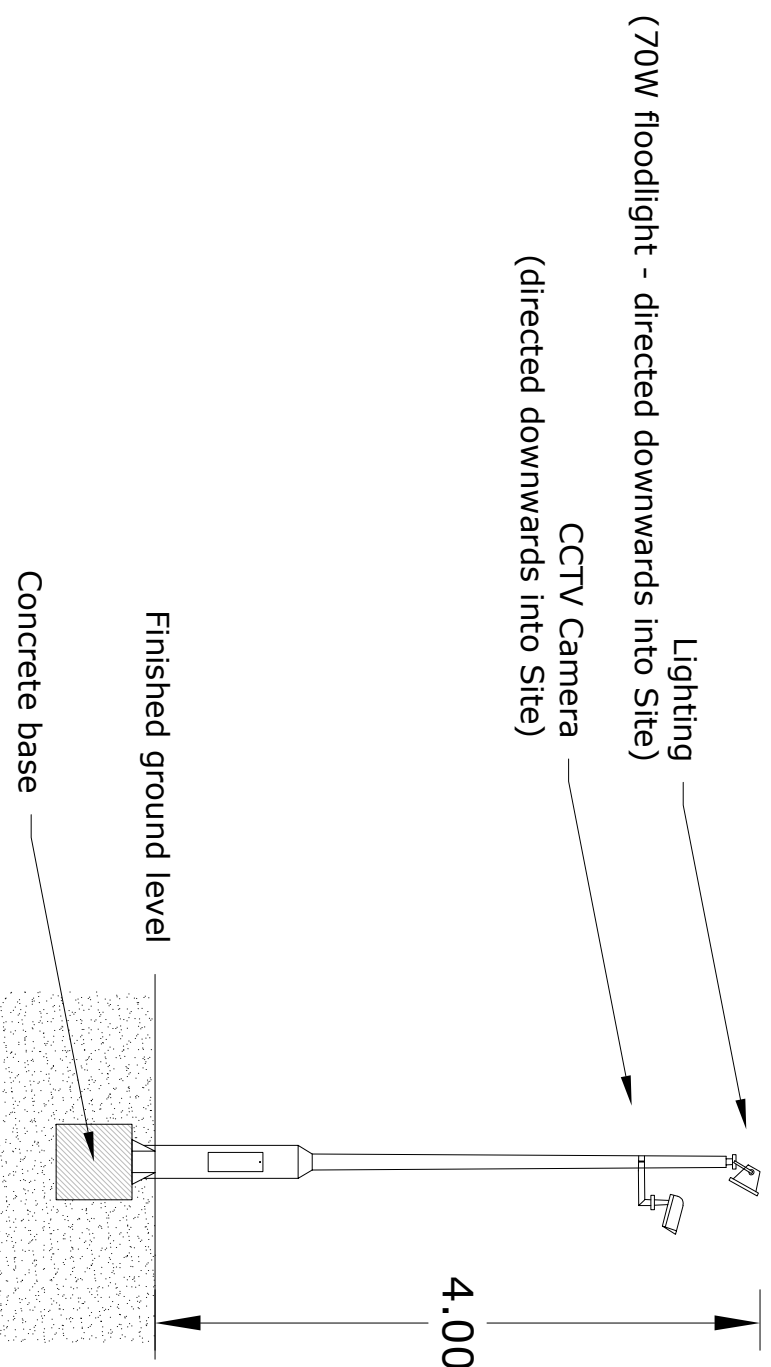

- Notes:
- All dimensions in meters



MERCIA
POWER RESPONSE

MERCIA POWER RESPONSE Ltd

Strelley Hall
Main Street
Strelley
Nottingham
Nottinghamshire
NG8 6PE

TITLE: Lighting/CCTV Elevations

DATE: 17/12/2024



DRAWN BY: P.FORD

SCALE: 1:50 @A4

DRAWING NO.
MPR-MIBP-008

Rev:

PLAN

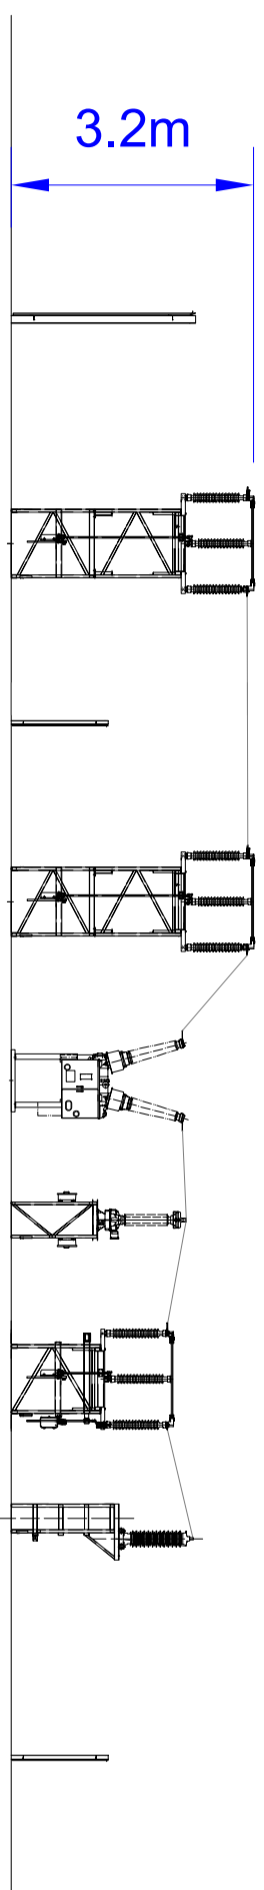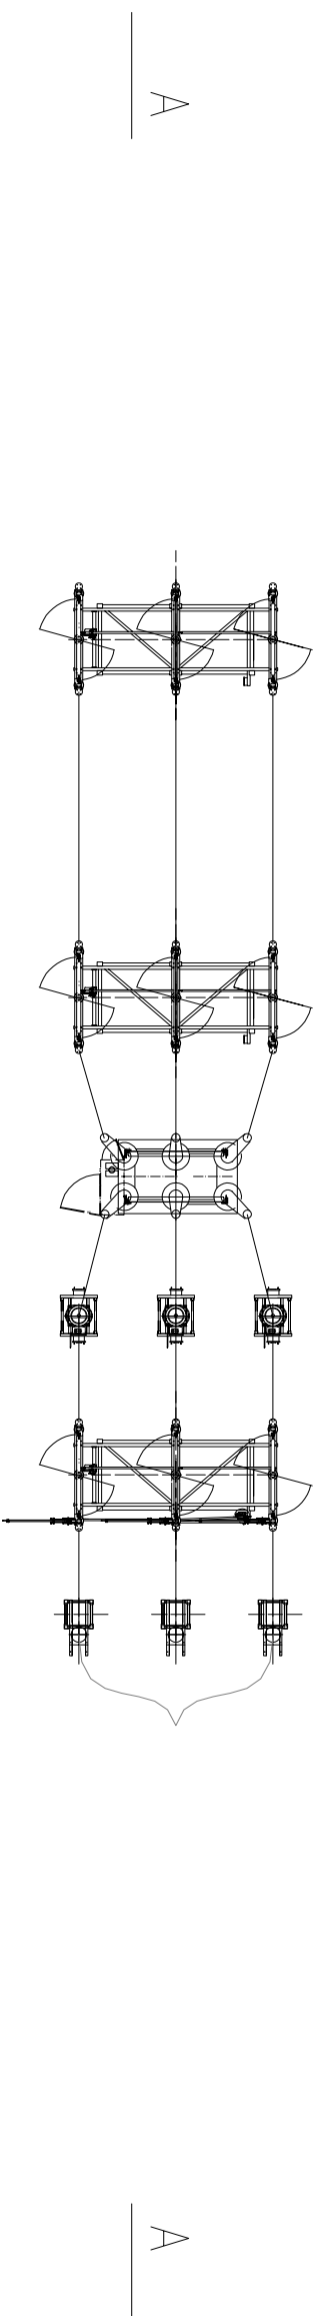

SECTION A - A

TITLE: Electrical Connection Compound

DATE: 17/12/2024

DRAWN BY: P.FORD

SCALE 1:200 @ A3

DRAWING NO.
MPR-MIBP-009


Rev:



MERCIA
POWER RESPONSE

MERCIA POWER RESPONSE Ltd

Stralley Hall
Main Street
Stralley
Nottingham
Nottinghamshire
NG8 6PE

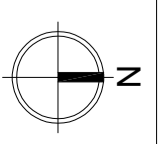


 Development Site Boundary


MERCIA
POWER RESPONSE


MERCIA POWER RESPONSE Ltd
Strelley Hall
Main Street
Strelley
Nottingham
Nottinghamshire
NG8 6PE

TITLE: Mitchells Ind Estate Battery Scheme - Existing Layout	
DATE:	17/12/2024
DRAWN BY:	P.FORD
SCALE	1:500@A3
	Rev: V4
	DRAWING NO. MPR-MIPB-010


Base Plan:

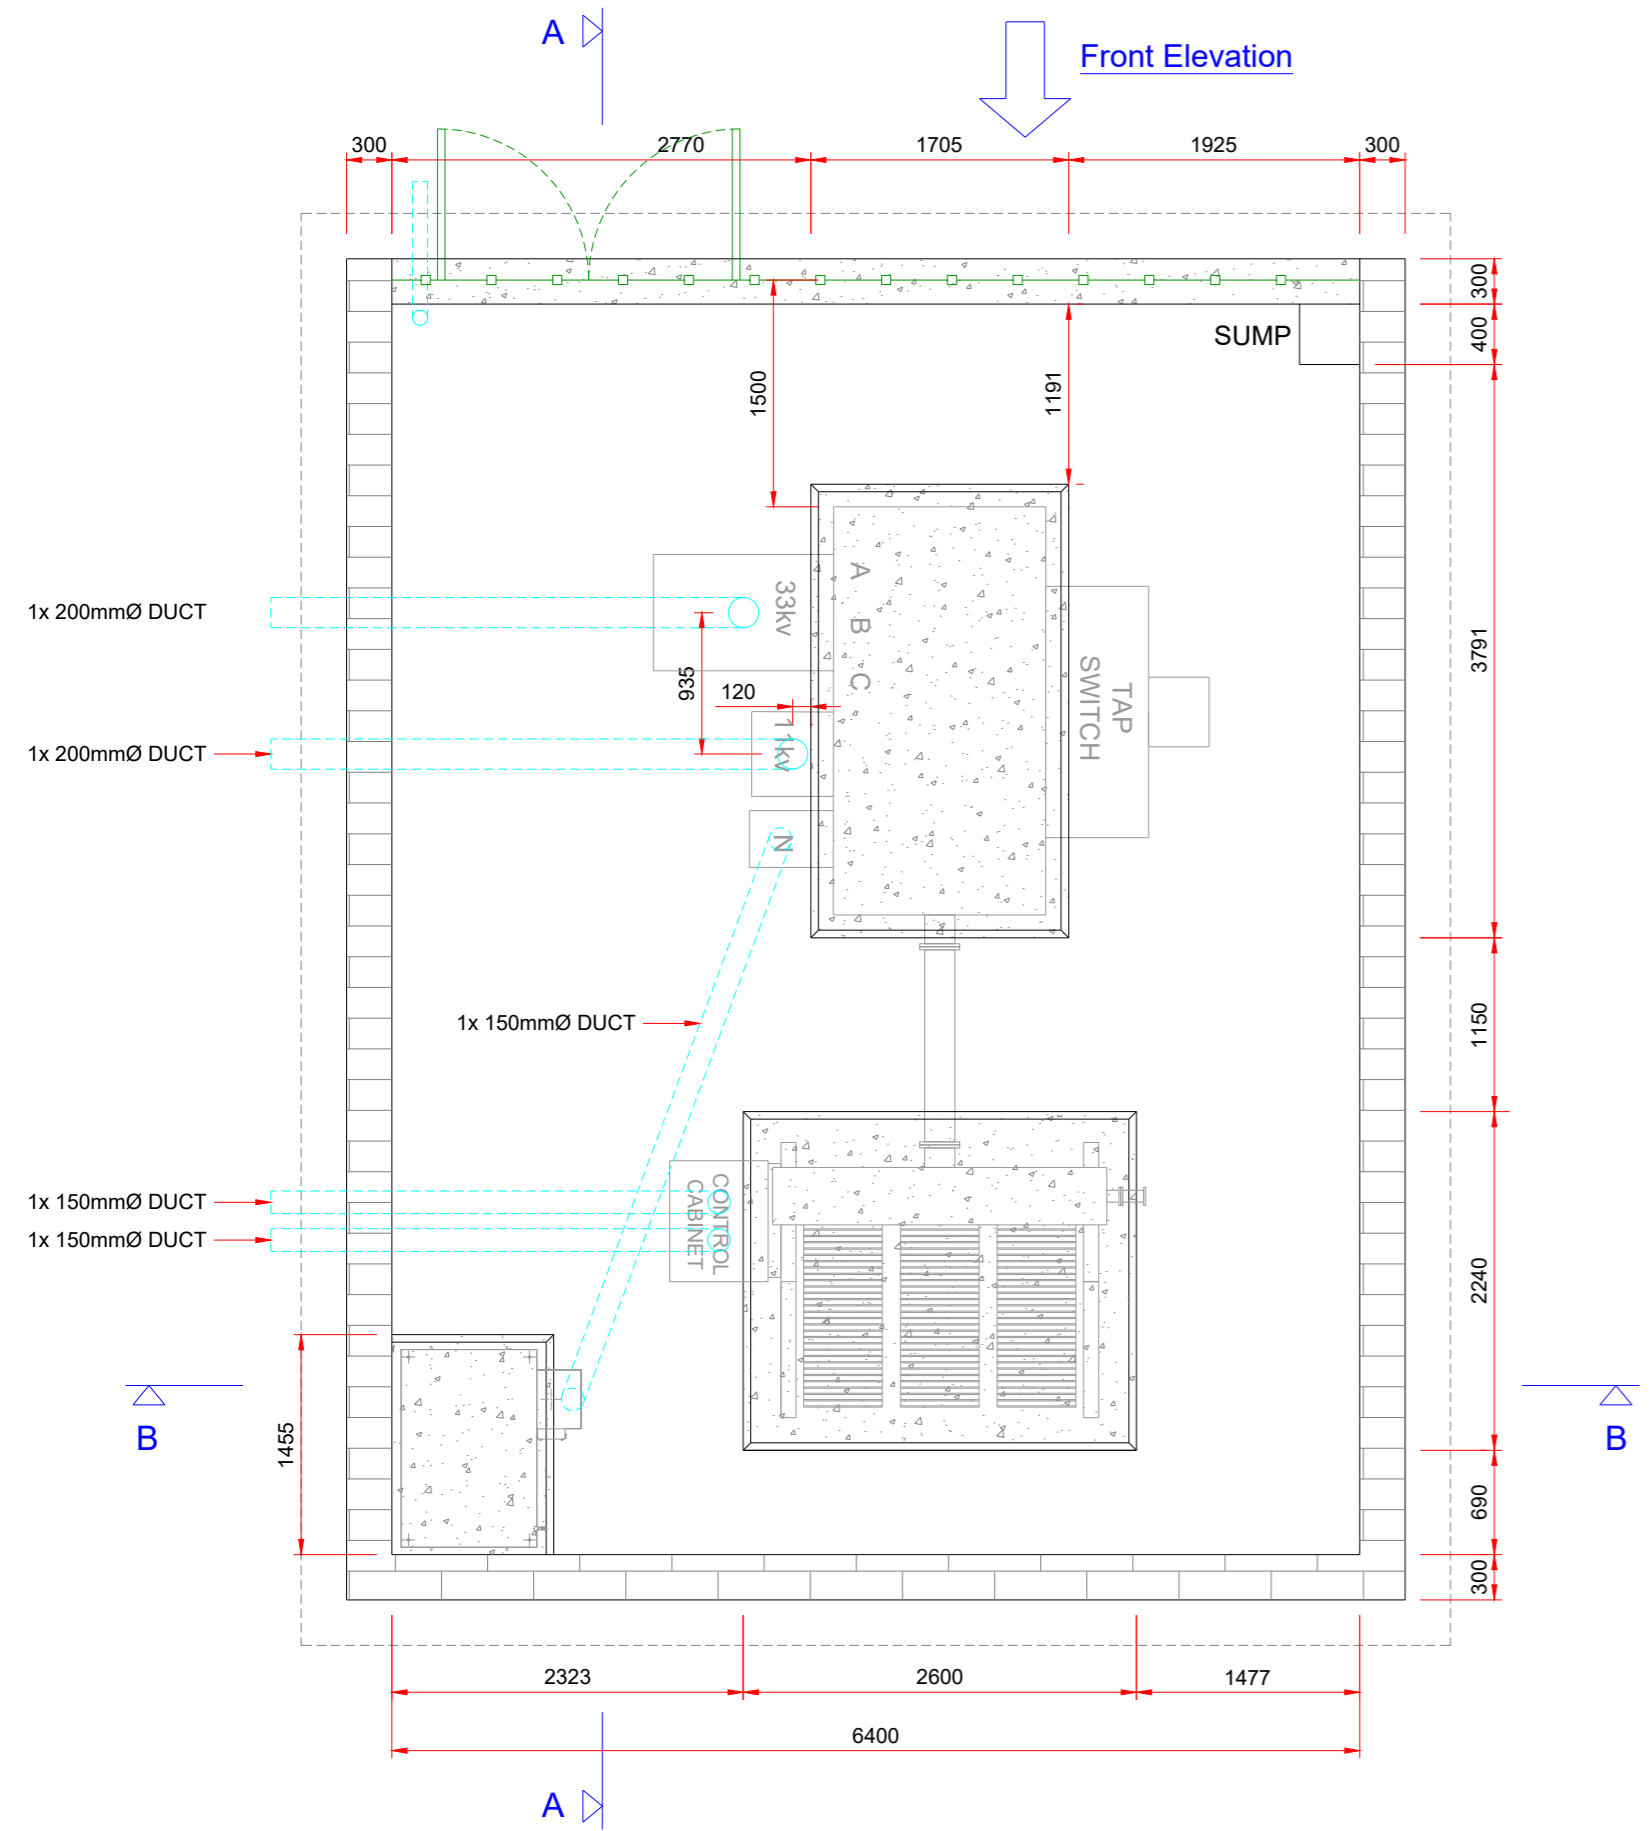


Front Elevation

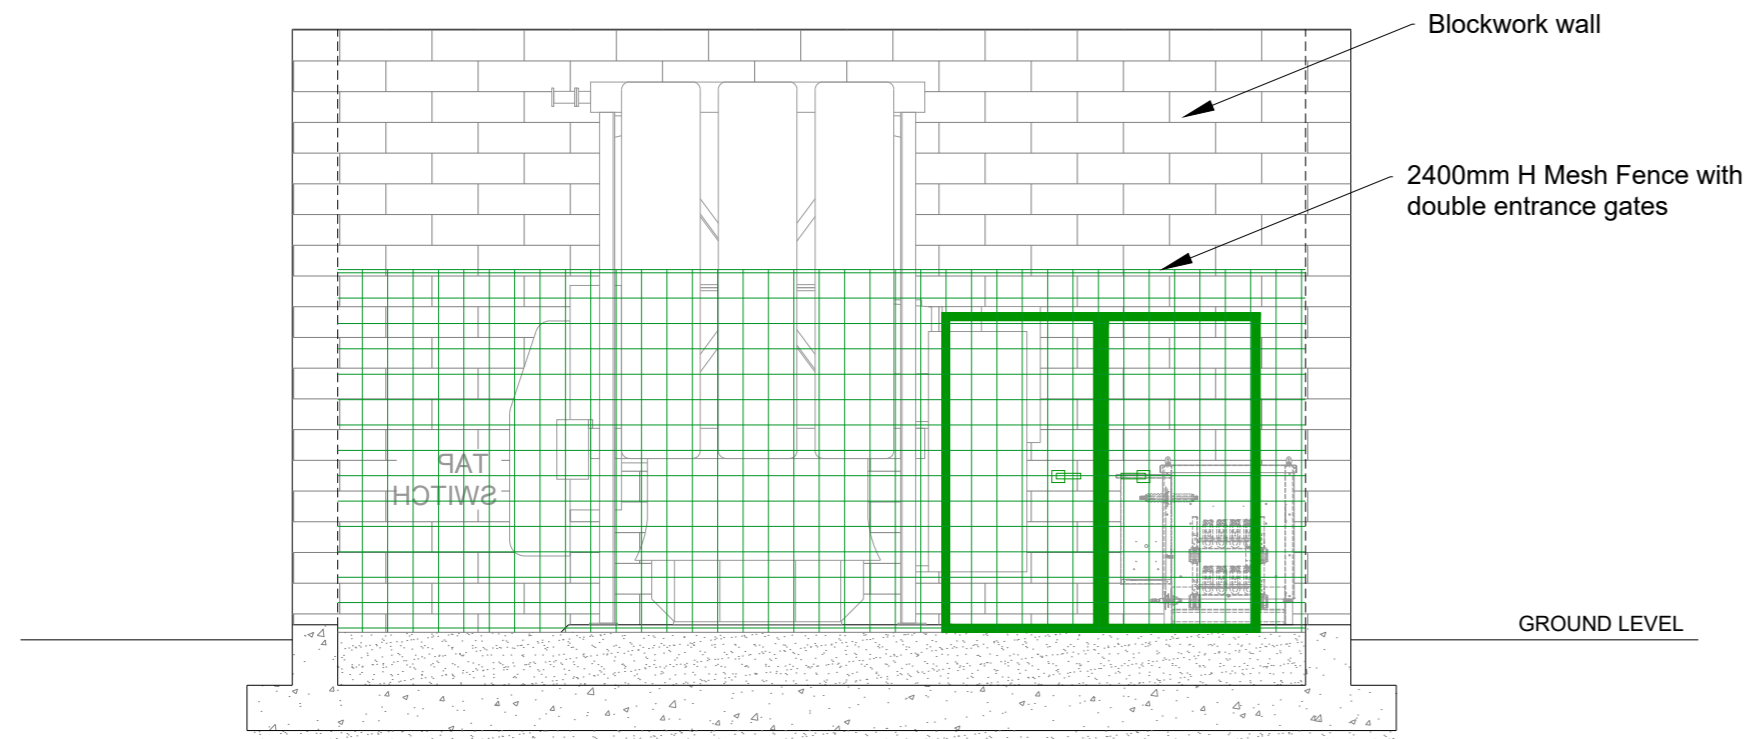

SECTION A-A

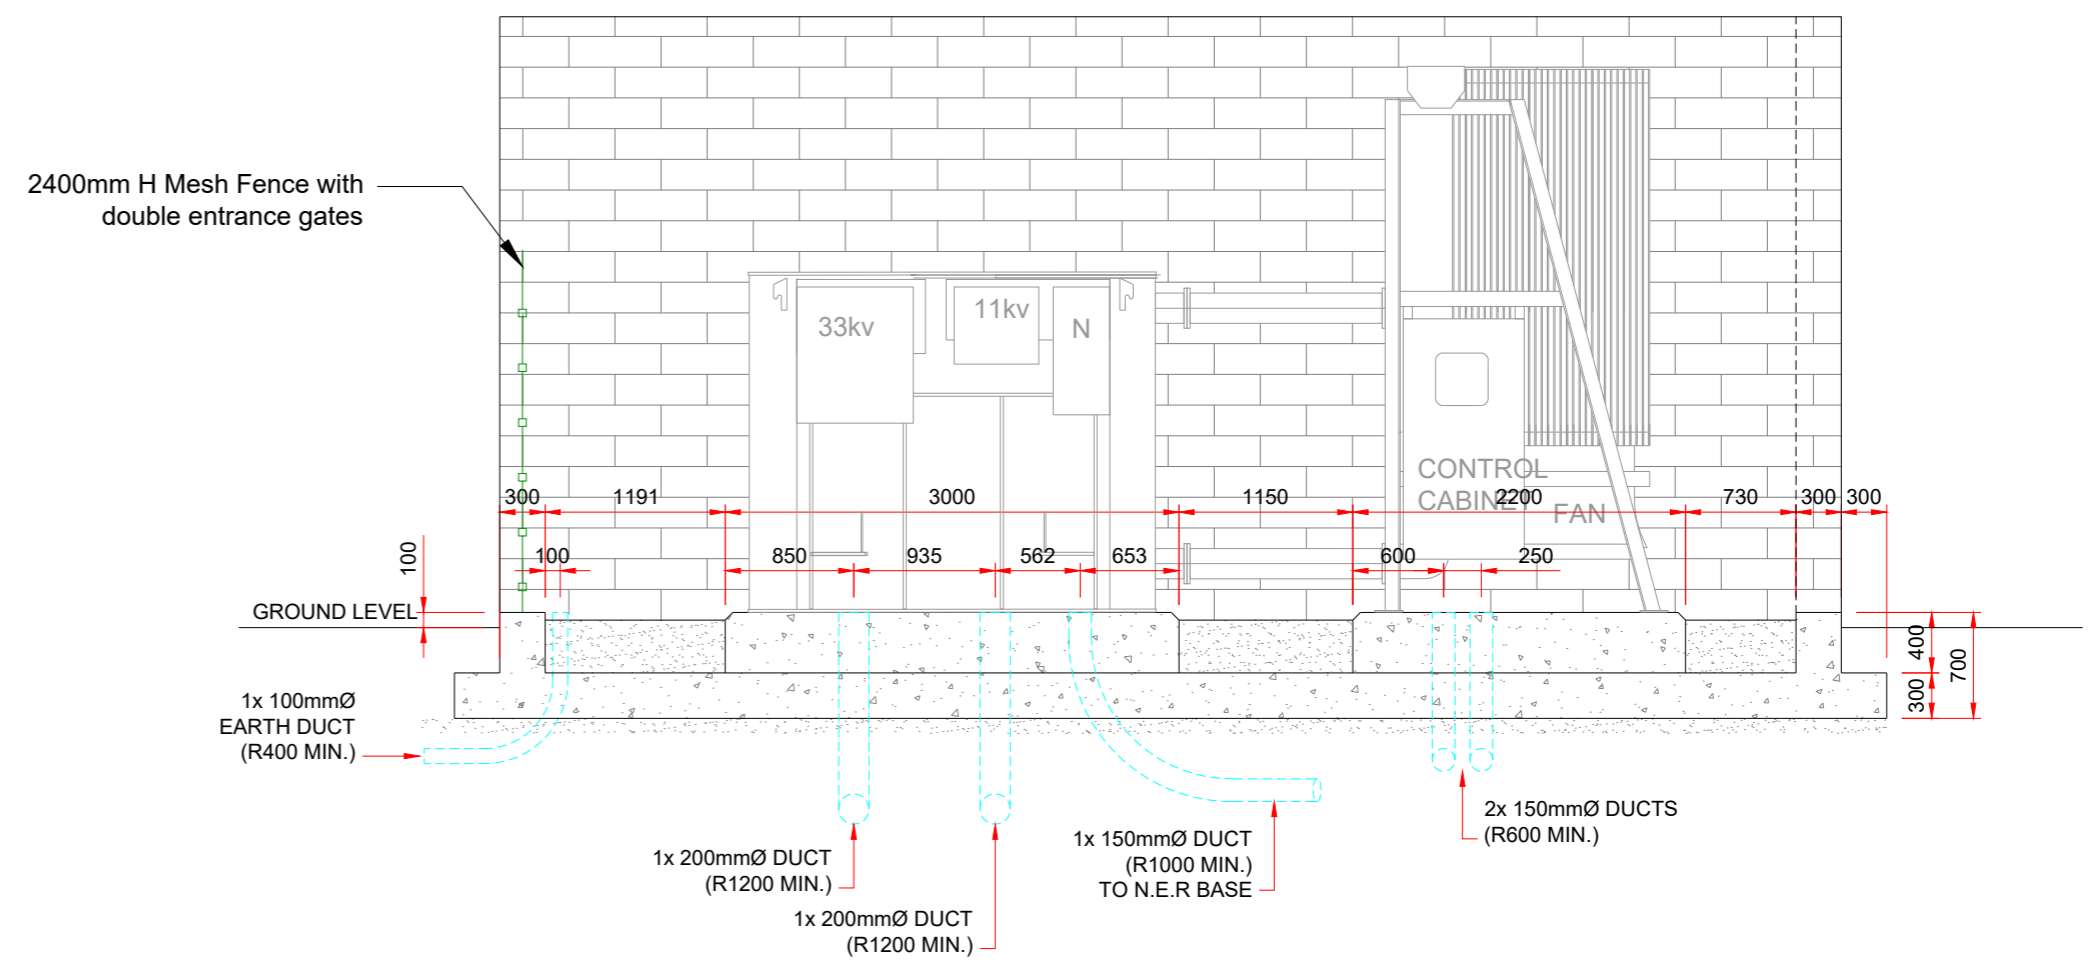

2400mm H Mesh Fence with double entrance gates
Removed for clarity

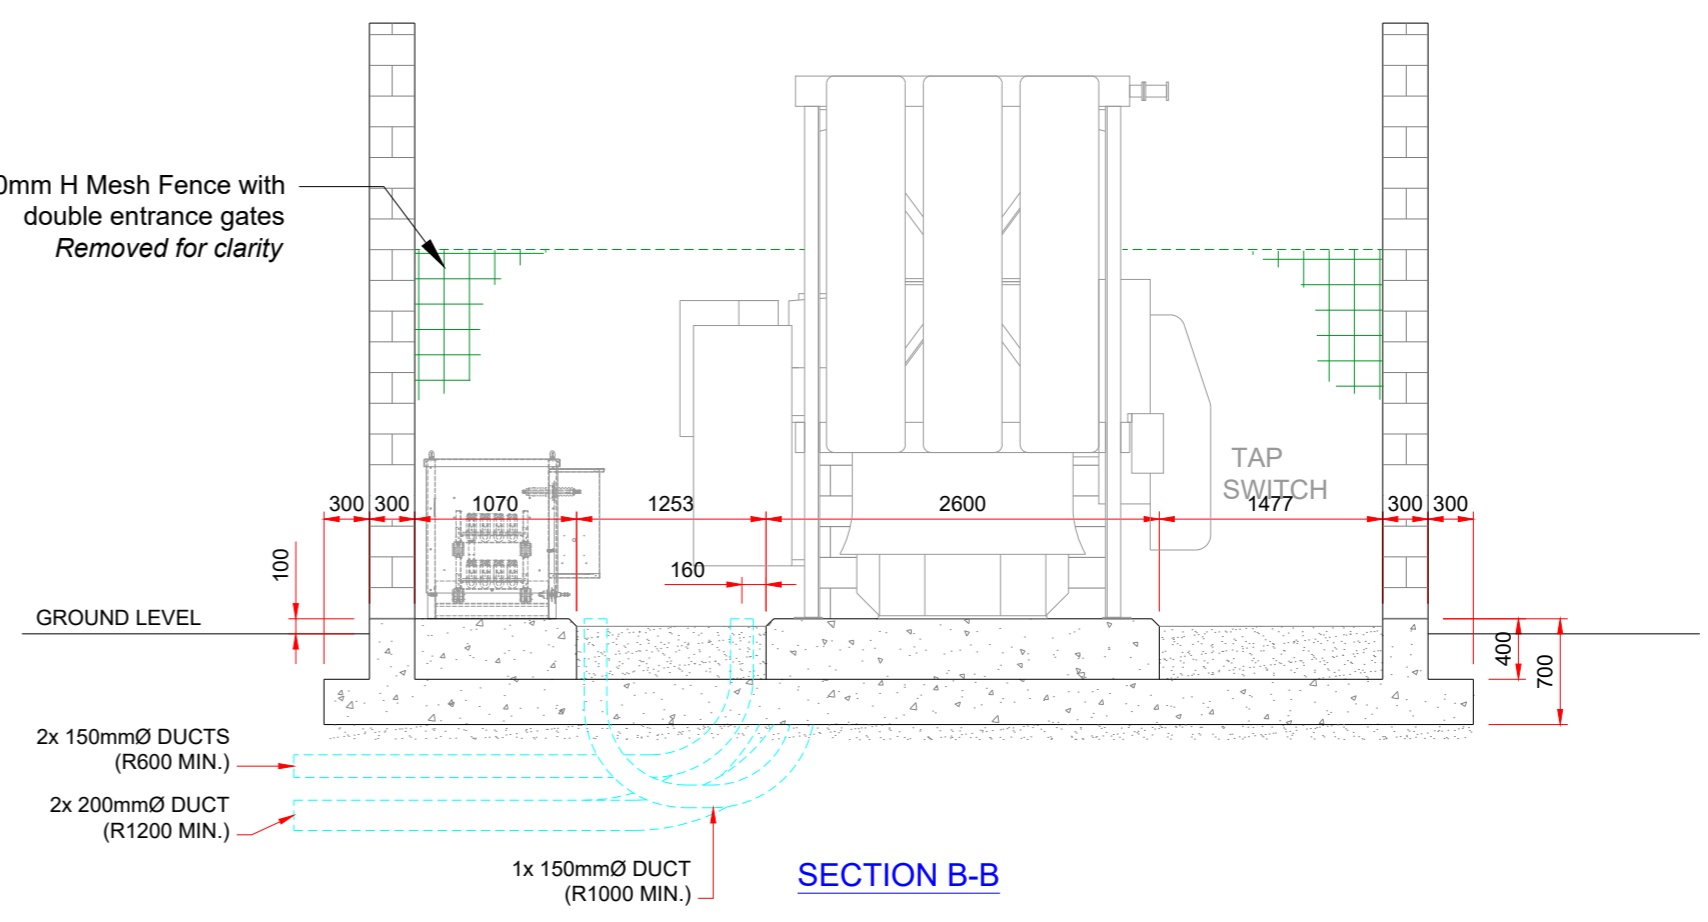

SECTION B-B

Notes:
1. All dimensions in mm




MERCIA POWER RESPONSE Ltd
Strelley Hall
Main Street
Strelley
Nottingham
Nottinghamshire
NG8 6PE

TITLE: Large transformer plan		
DATE:	17/12/2024	DRAWING NO. MPR-MIBP-011
DRAWN BY:	P.FORD	
SCALE	1:50 @ A2	
Rev:		

Controller Kiosk Elevations


Left/Right Elevation

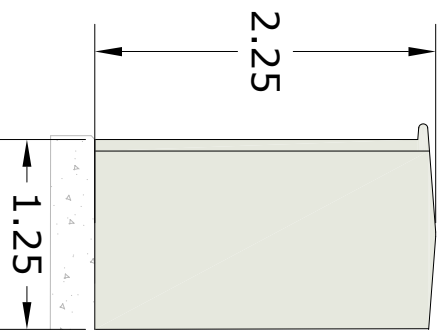

Rear Elevation



Front Elevation

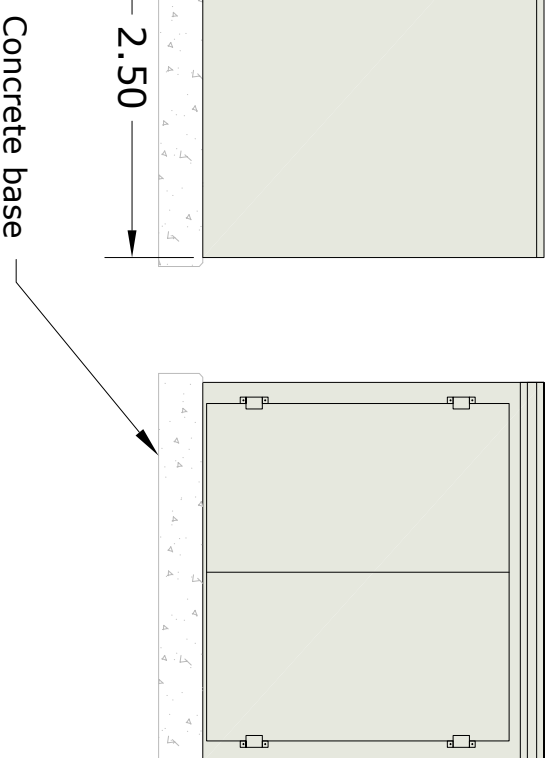

- Notes:
- All dimensions in meters



MERCIA
POWER RESPONSE

MERCIA POWER RESPONSE Ltd

Strelley Hall
Main Street
Strelley
Nottingham
Nottinghamshire
NG8 6PE

TITLE: Lighting/CCTV Elevations

DATE: 17/12/2024

DRAWN BY: P.FORD

SCALE 1:50 @A4

DRAWING NO.
MPR-MIBP-012

Rev: