



PROPOSED:
GROUND FLOOR PLAN



designed . engineered . perfected

Client: Mr & Mrs G. EATON
LONGFIELD HOUSE
THURGOLAND
S35 7EA
Drawing Title: Proposed Ground Floor Plan
Drawing No/Rev: 0121-03-DWG201

Drawn By: OAL
Scale: 1:50 (A3)
Date: 10/01/21




PROPOSED:
FIRST FLOOR PLAN



designed . engineered . perfected

Client: Mr & Mrs G. EATON
LONGFIELD HOUSE
THURGOLAND
S35 7EA
Drawing Title: Proposed First Floor Plan
Drawing No/Rev: 0121-03-DWG202

Drawn By: OAL
Scale: 1:50 (A3)
Date: 02/01/21

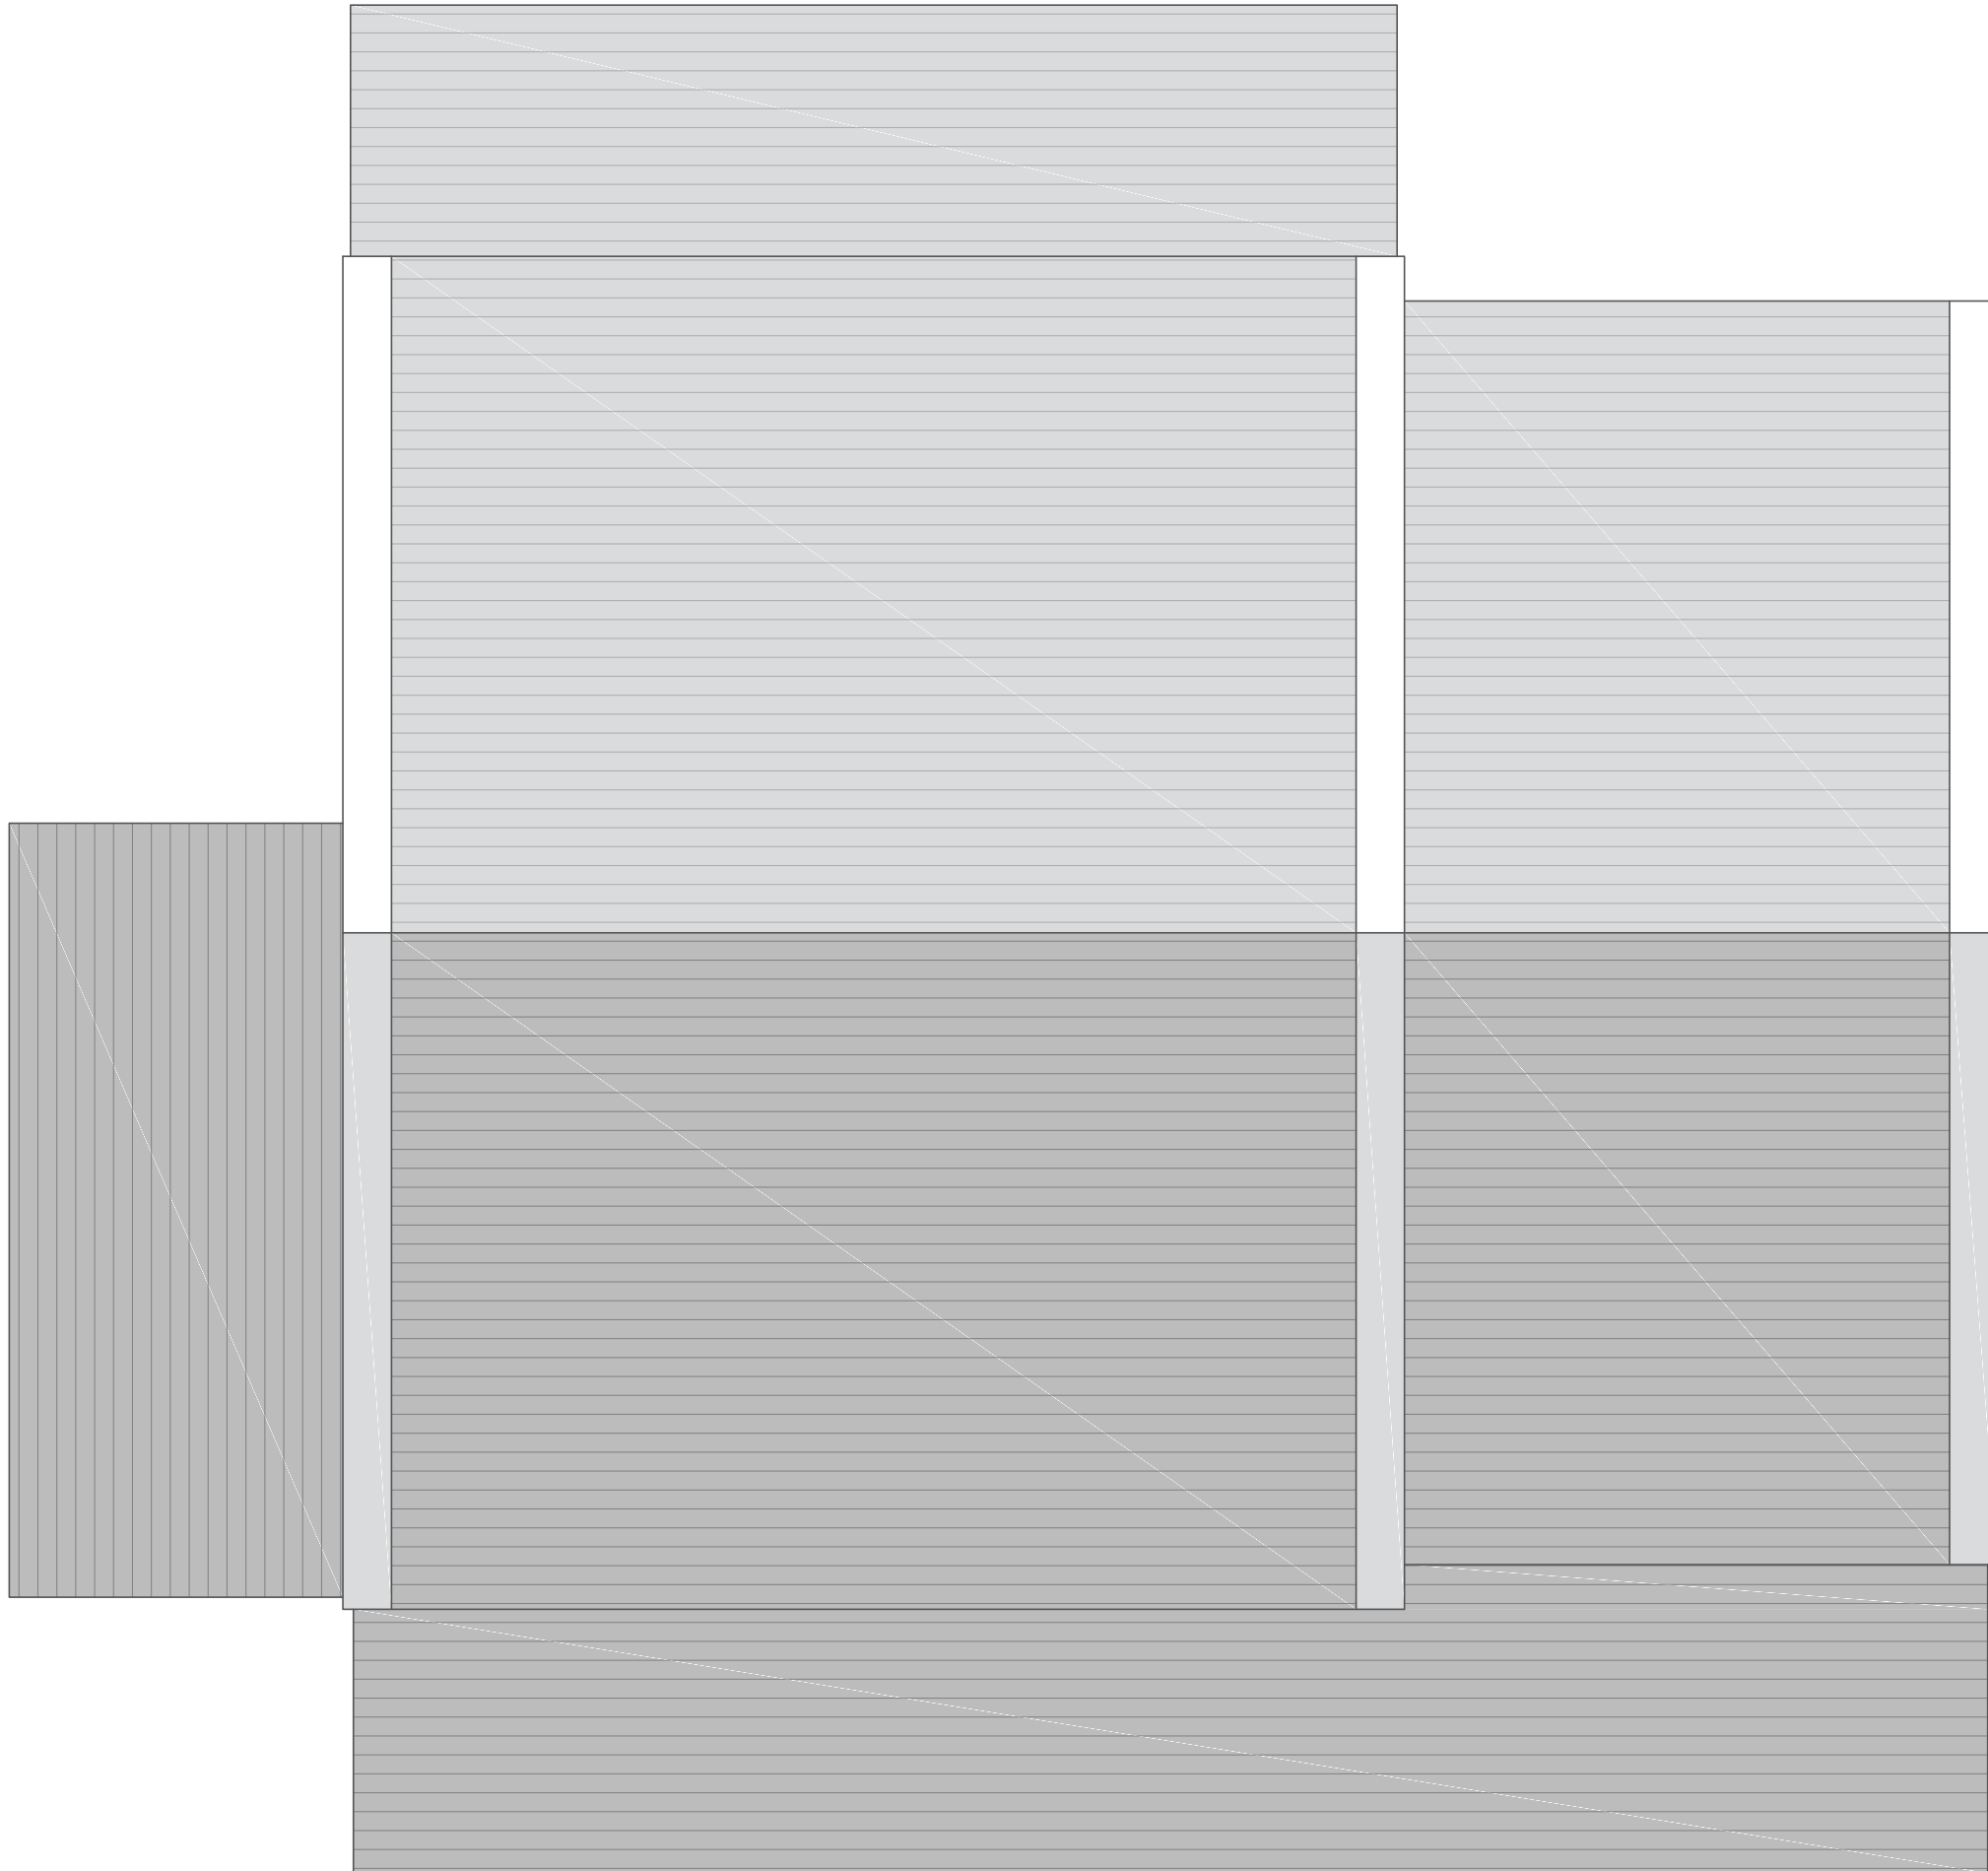

PROPOSED:
ROOF PLAN



designed . engineered . perfected

Client: Mr & Mrs G. EATON
LONGFIELD HOUSE
THURGOLAND
S35 7EA
Drawing Title: Proposed Roof Plan
Drawing No/Rev: 0121-03-DWG207

Drawn By: OAL
Scale: 1:50 (A3)
Date: 03/02/21