





1 | SITE ELEVATION A-A
1 : 200

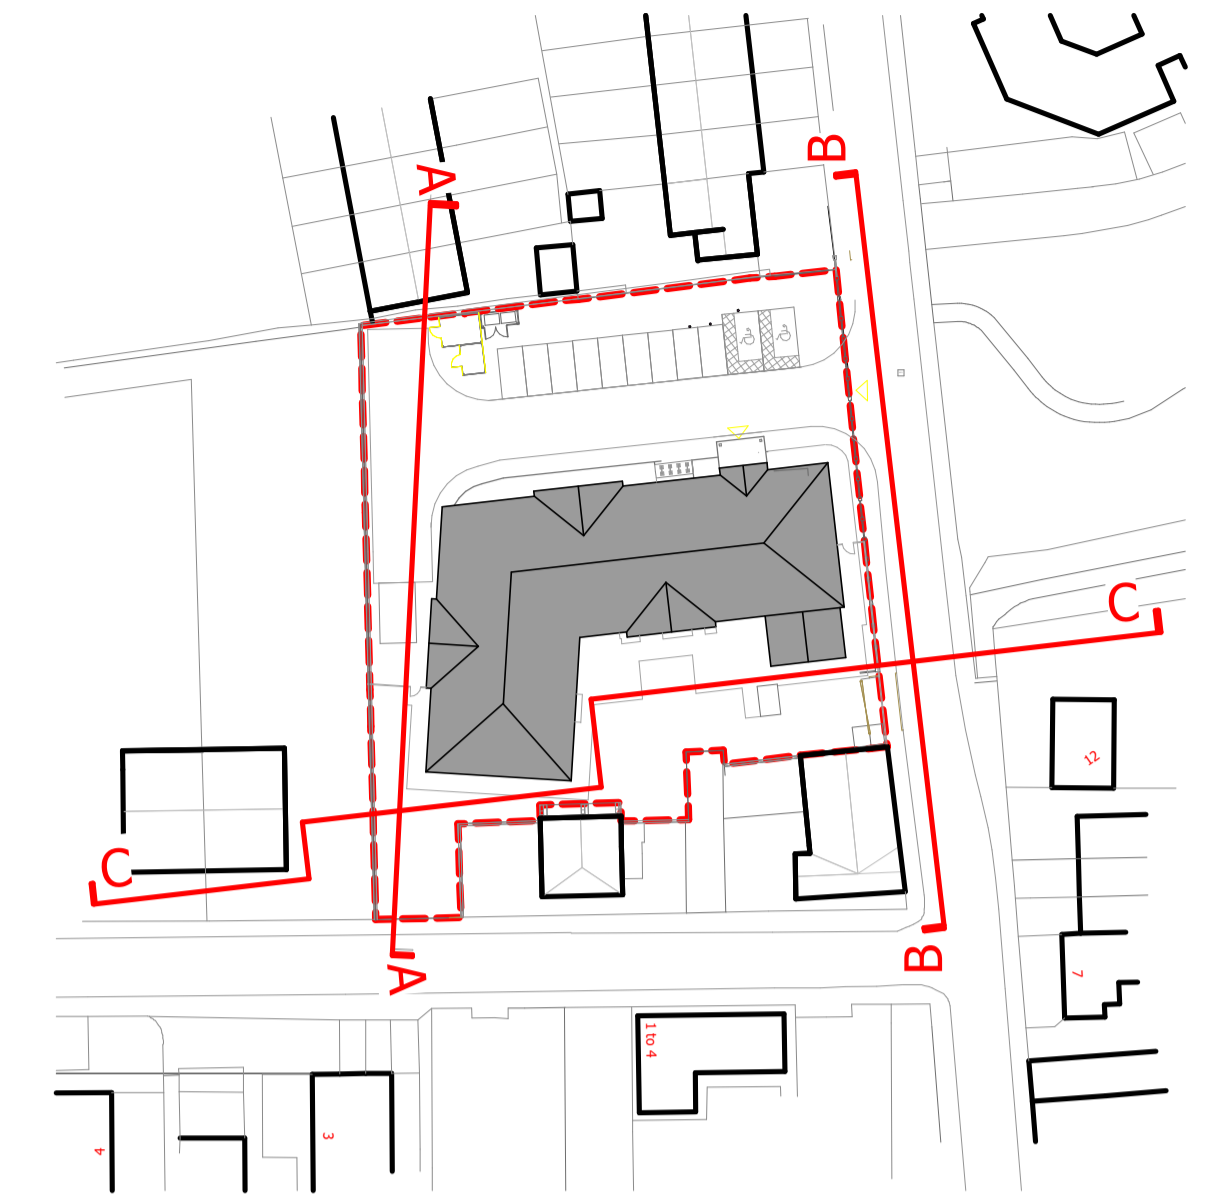


KEY SITE PLAN. (N.T.S.)

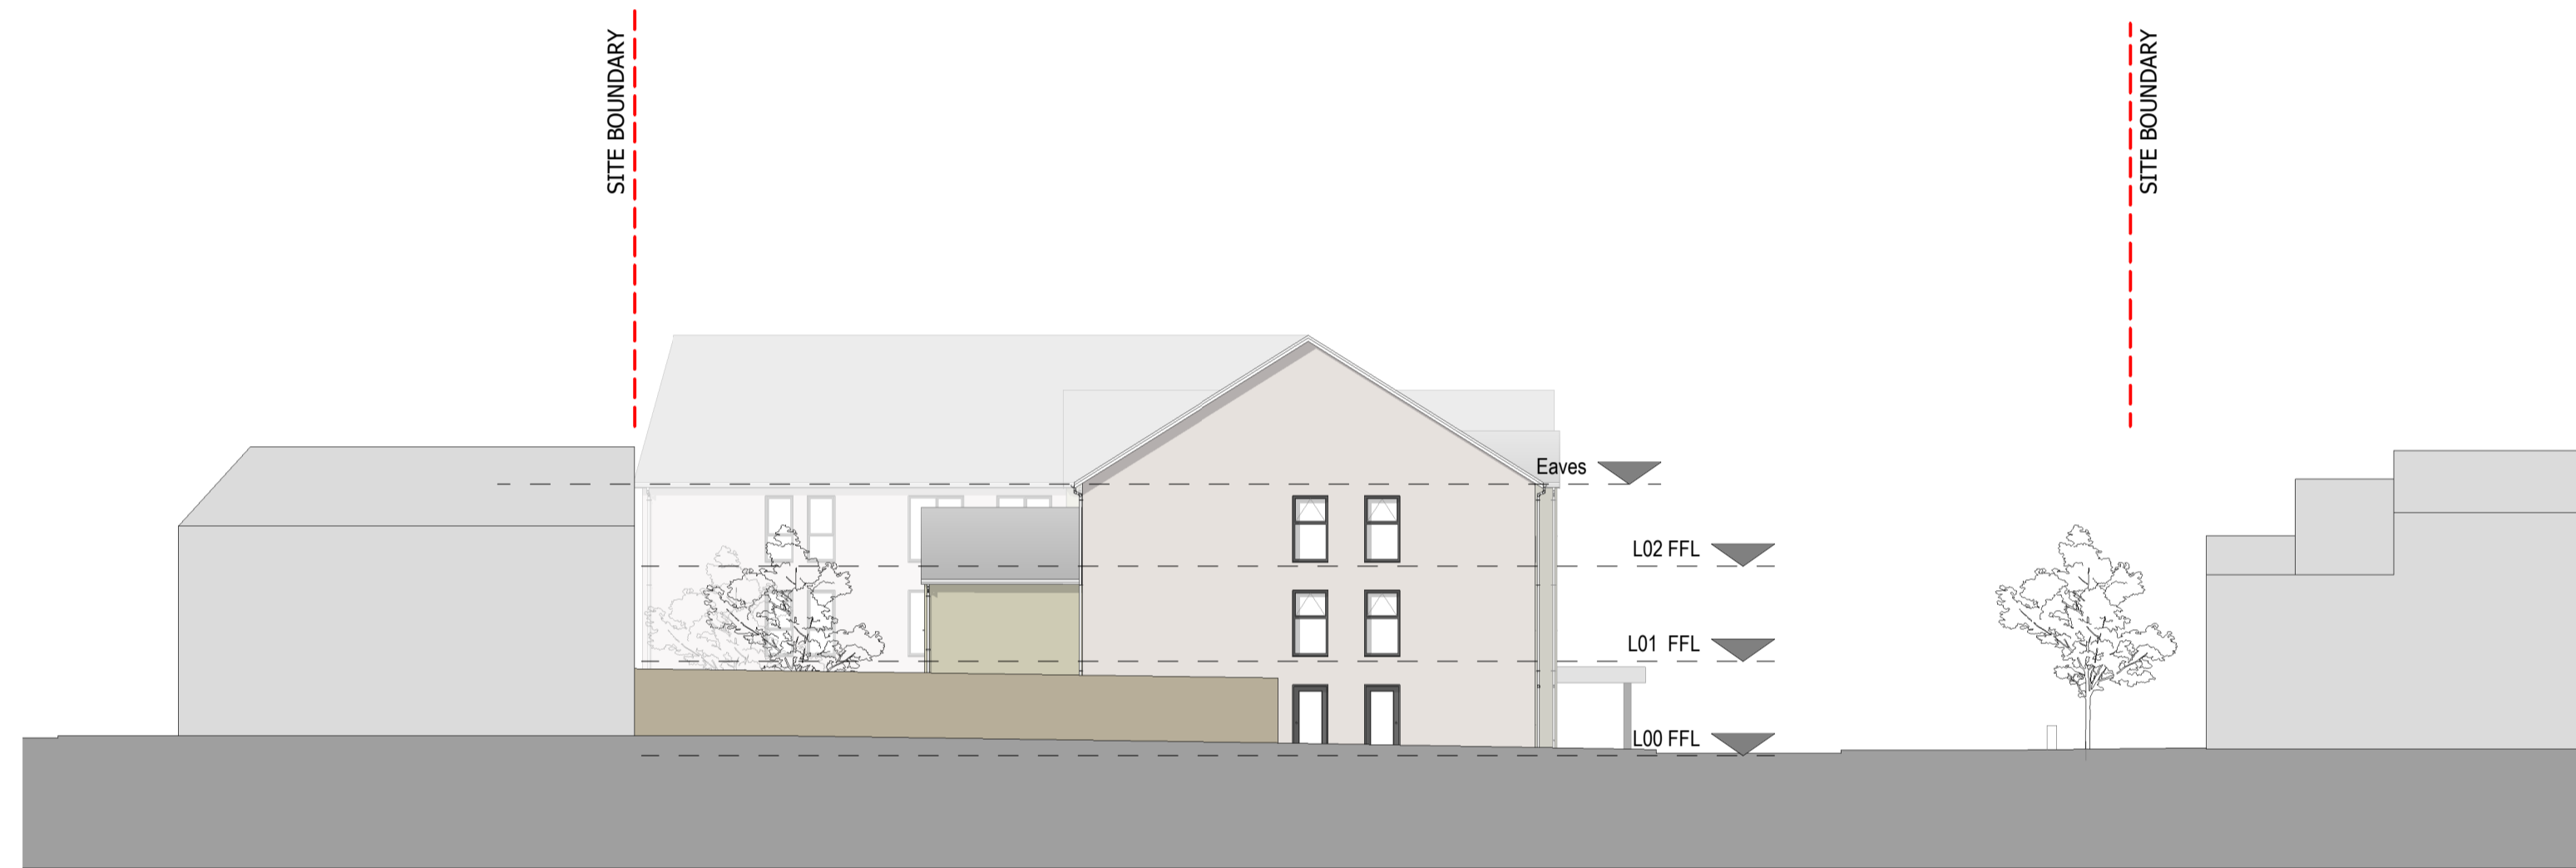

2 | SITE ELEVATION B-B
1 : 200



3 | SITE ELEVATION C-C
1 : 200

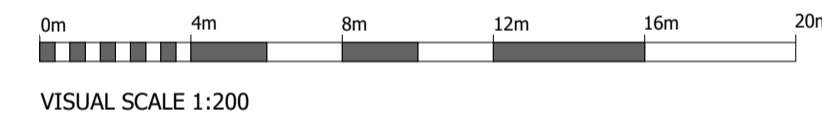

Rev:	Date:	Drawn:	Checked:	Description:			
Sustainability:							
PL	Planning						
Residential Care Home							
Proposed Site Elevations							
Location:							
Perseverance Street							
Barnsley							
Client:							
Exemplar Health Care Ltd							
UPRN	Originator	Zone	Level	Type	Rate	Series/Number	Revision:
PERSE-WBA-NB-XX-DR-A-PL_400							
Date:	Drawn:	Checked:	Scale:	Int. Job No:			
06/02/23	Author	Checker	As indicated	4009-015			

WATSON BATTY ARCHITECTS

Shires House, Shires Road
Guiselley, Leeds LS20 8EU
Leeds | Loughborough

T: 01943 876 665
E: enquiries@watsonbatty.com
W: www.watsonbatty.com

FUTURE BUILT

Note: Do not Scale from this drawing. All dimensions to be checked on site