




PROPOSED FRONT ELEVATION
SCALE 1:50

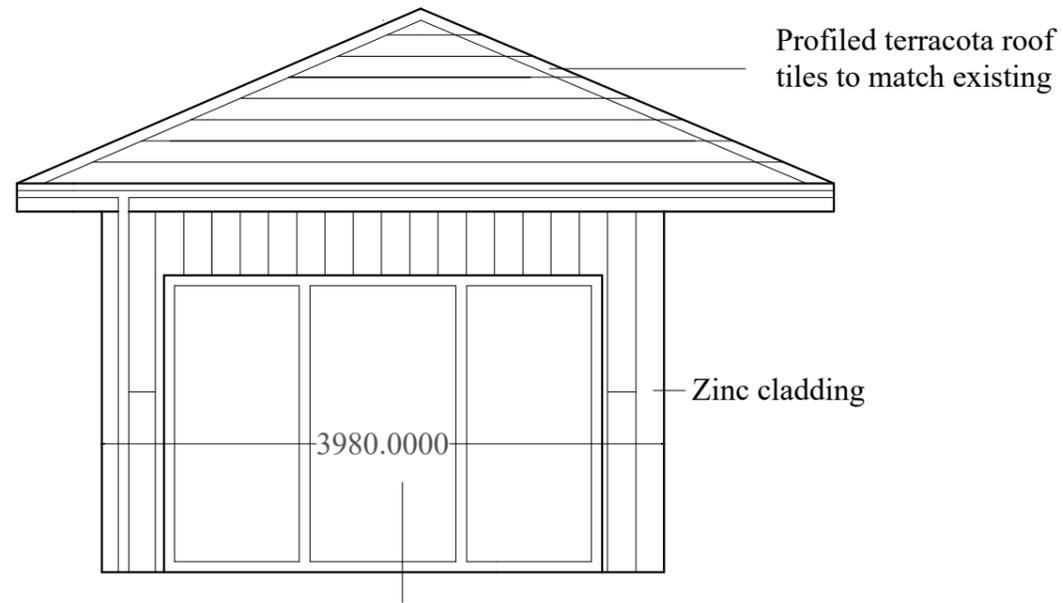


PROPOSED REAR ELEVATION
SCALE 1:50

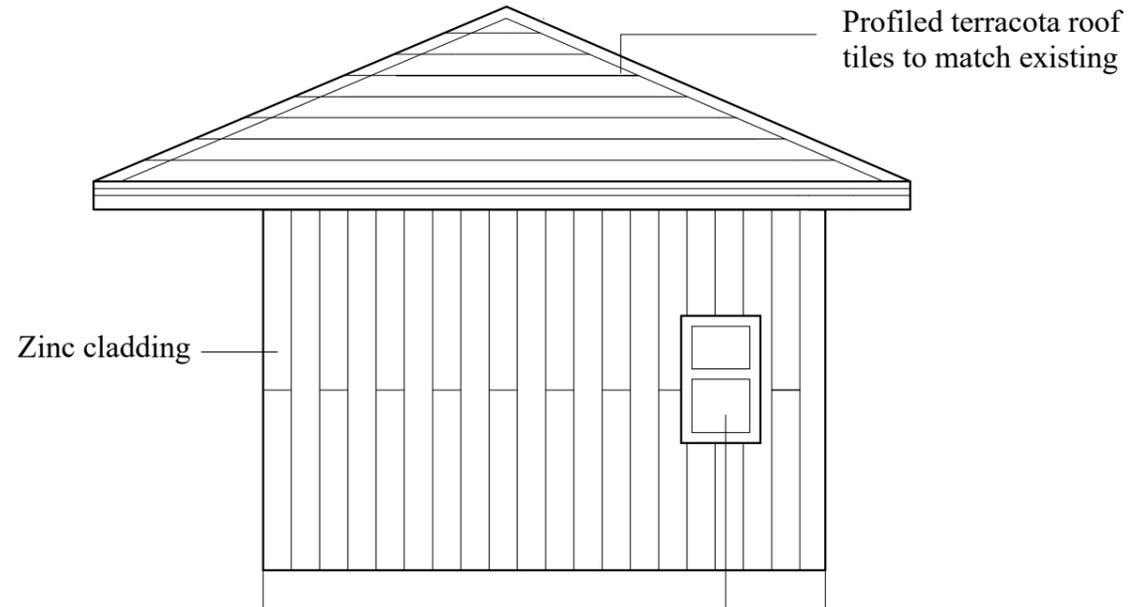

PROPOSED SIDE ELEVATION
SCALE 1:50

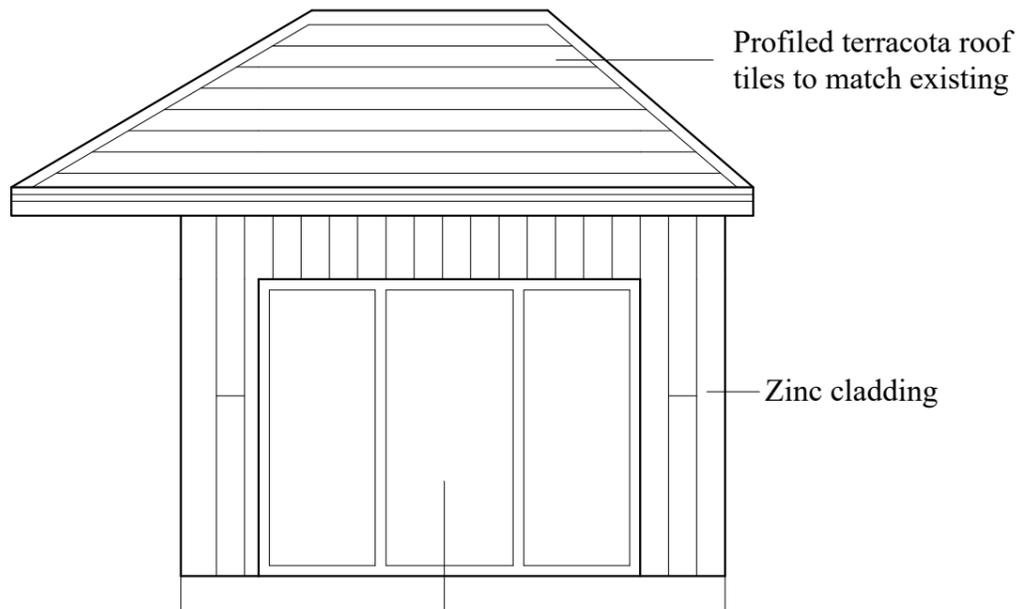

PROPOSED SIDE ELEVATION
SCALE 1:100

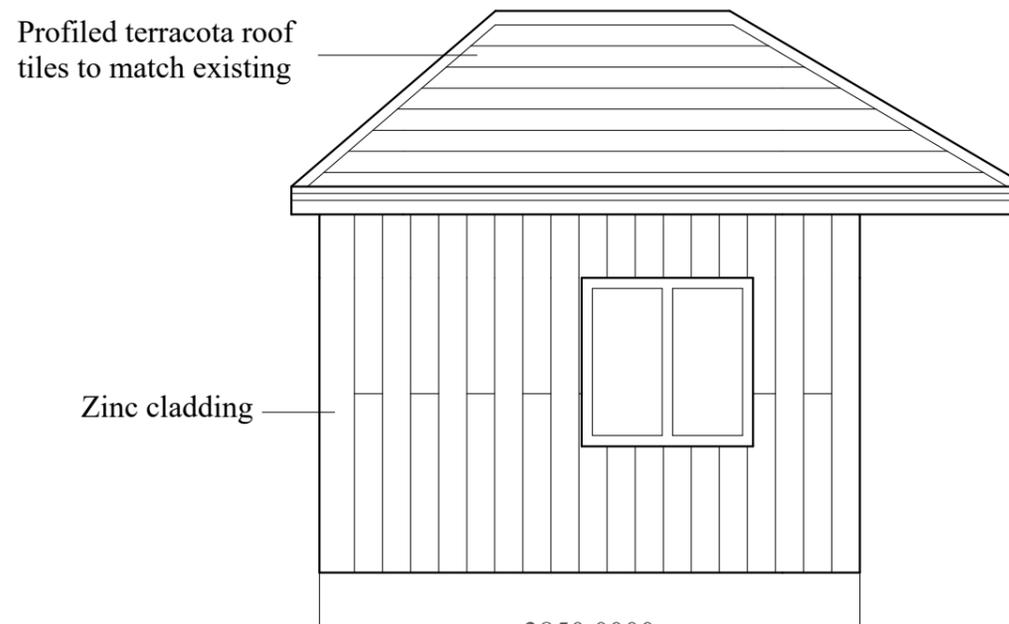

Scale @A3	1:50	Issue Date	SEPTEMBER 2025
Project	3 HIGH CLOSE DARTON, BARNSELY SOUTH YORKSHIRE, S75 5RD		
Drawing No.	01	Revision	-
Description	PROPOSED OUTBUILDING		