


Drawing No.	Rev No.
MGB001 -003	A

IF IN DOUBT ASK!


SCALE BARS					
1:100	1	2	3	4	5
1:200	2	4	6	8	10
1:500	5	10	15	20	25
1:1250	25	50			

DO NOT SCALE: Contractor to check all dimensions and report any omissions or errors


**NOTES**

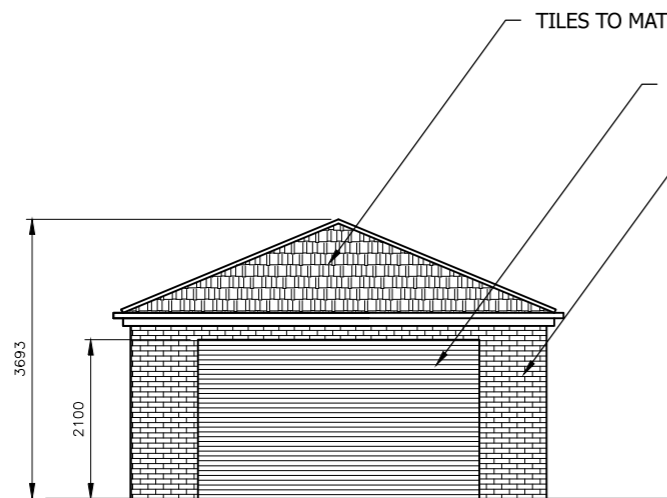


PROPOSED FRONT ELEVATION(SOUTH)  
SCALE 1:100 AT A3

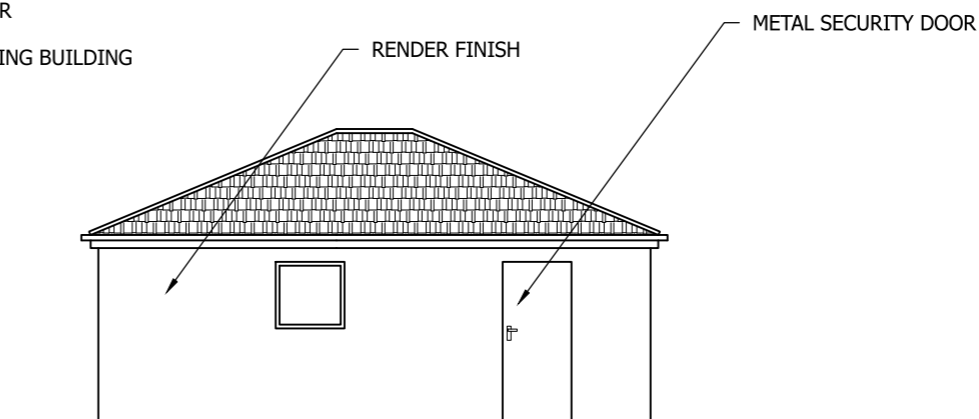

PROPOSED END ELEVATION  
SCALE 1:100 AT A3

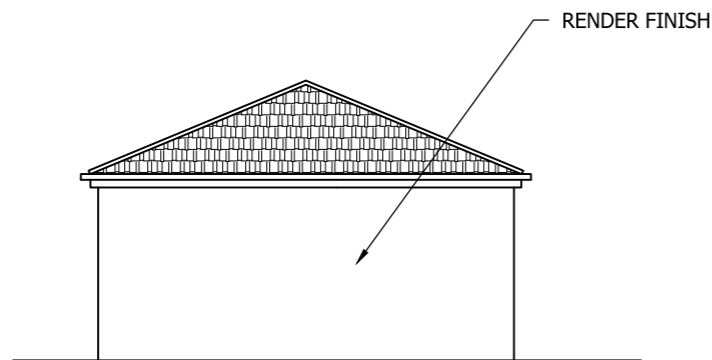

PROPOSED REAR ELEVATION  
SCALE 1:100 AT A3

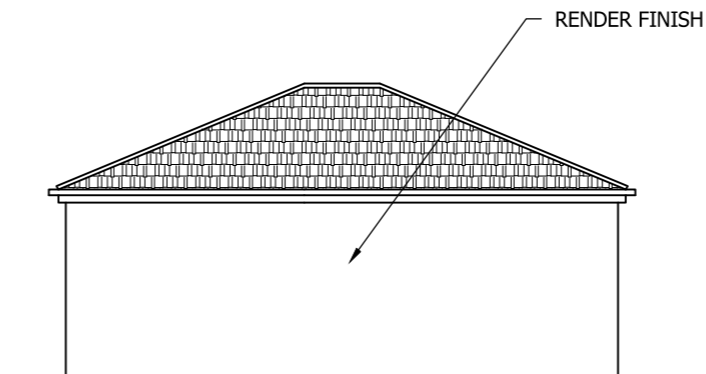

PROPOSED END ELEVATION  
SCALE 1:100 AT A3

A	Size reduced	JRB			11/03/26
Rev	Description	By	Chk	App	Date

JRB DESIGNS Ltd  
1 Saville Road  
Cudworth  
Barnsley  
S72 8LT  
Tel: 01226 383542  
Fax: 01226 380078  
Mob: 07970 541192  
Email: john@jrbdesigns.co.uk

This drawing is copyright. © jrbdesigns Ltd.

Client

**MR. G BARKER**

Drawing Title

**PROPOSED ELEVATIONS**

Address

**14 DALE GREEN ROAD  
WORSBROUGH  
BARNLSLEY  
S70 5JX**

Project Title:

**PROPOSED DETACHED GARAGE**

Purpose of Issue:

**PLANNING**

Drawing Status

**FIRST ISSUE**

Scale at A3 AS SHOWN	Drawn By JRB	Date 13/01/2026
Checked By	Date 13/01/2026	Approved By Date 13/01/2026
Project No. <b>MGB001</b>	Drawing No. <b>003</b>	Revision <b>A</b>

APPROVAL  INFORMATION  TENDER  CONTRACT  CONSTRUCTION