



# Watermill Gardens, Penistone

## (AS/OP)

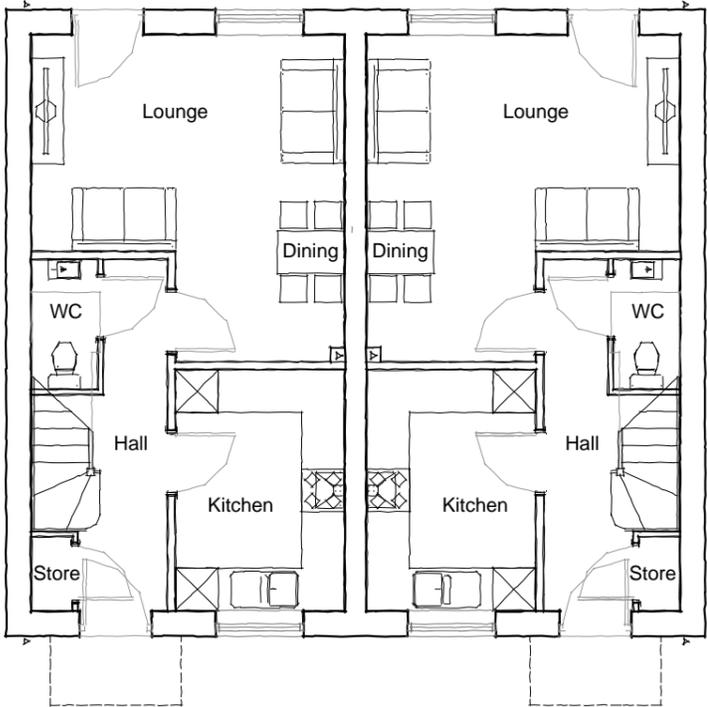

Ground Floor Plan

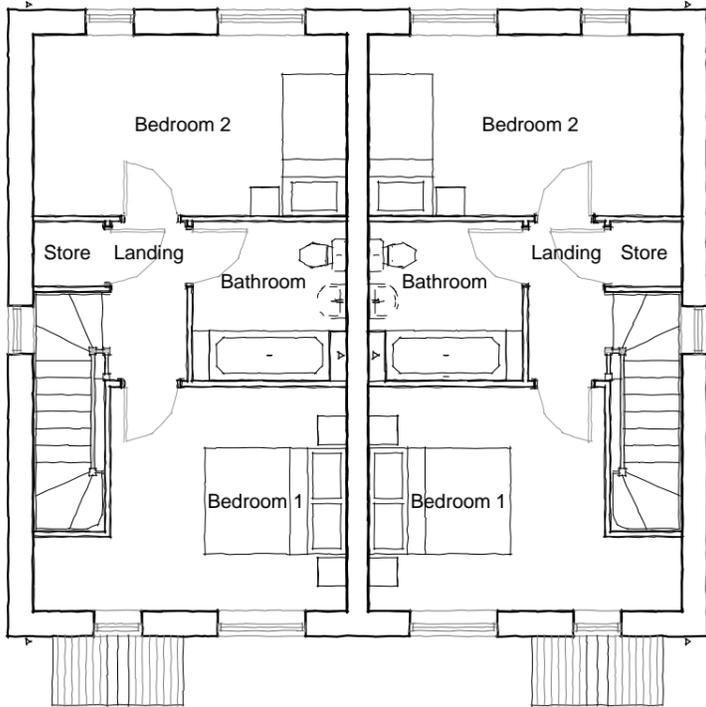

First Floor Plan

Rev	By	Note	Date

Status	Planning



PROJECT	Watermill Gardens, Penistone		
TITLE	H4 - Floor Plans		
CLIENT	Mulgrave Developments		
DATE	06.06.23	SCALE	1:100@A3
DWG. NO	1286.10	REVISION	-
DRAWN	JD	CHECKED	JD

Do not scale from this drawing except for planning purposes. This drawing and any designs thereon are the copyright of PRA Architecture Ltd.


# H4 - Floor Plans

# Watermill Gardens, Penistone

(AS/OP)




Front Elevation

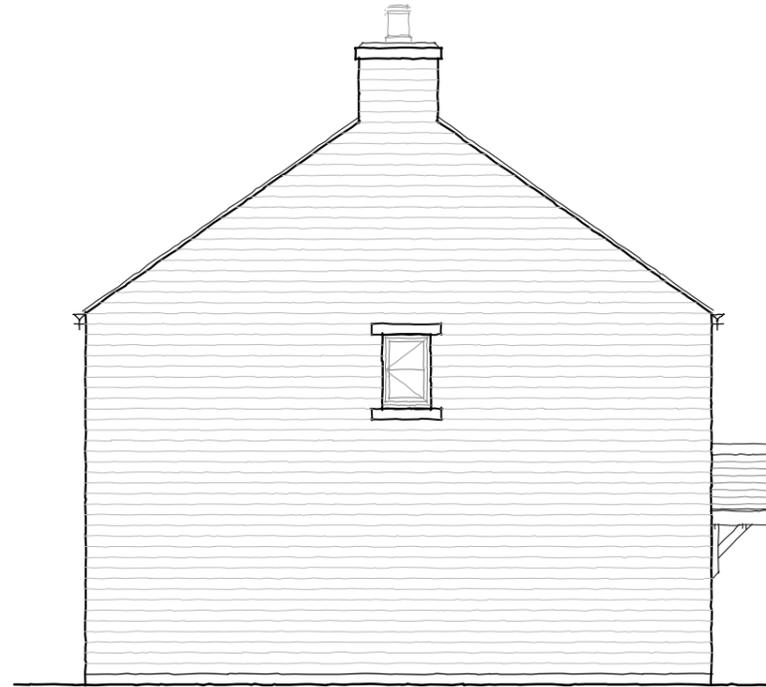

Side Elevation



Rear Elevation

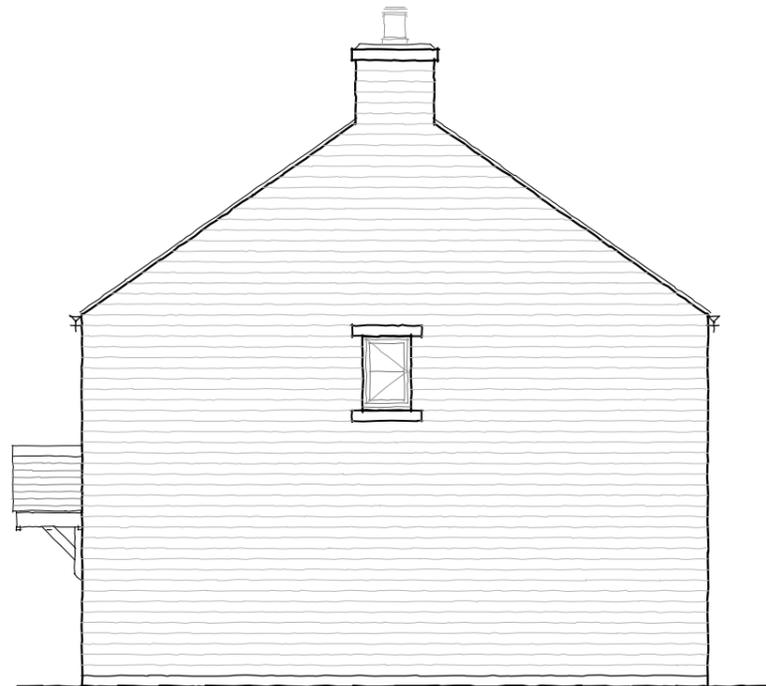

Side Elevation

Rev	By	Note	Date

Status	Planning



55 The Tannery . Lawrence Street . York . YO10 3WH T:01904 653772  
E:mail@pra-architecture.com W: www.pra-architecture.com


PROJECT	Watermill Gardens, Penistone		
TITLE	H4 - Elevations		
CLIENT	Mulgrave Developments		
DATE	06.06.23	SCALE	1:100@A3
DWG. NO	1286.11	REVISION	-
DRAWN	JD	CHECKED	JD

Do not scale from this drawing except for planning purposes. This drawing and any designs thereon are the copyright of PRA Architecture Ltd.


## H4 - Elevations

# Watermill Gardens, Penistone

(AS)

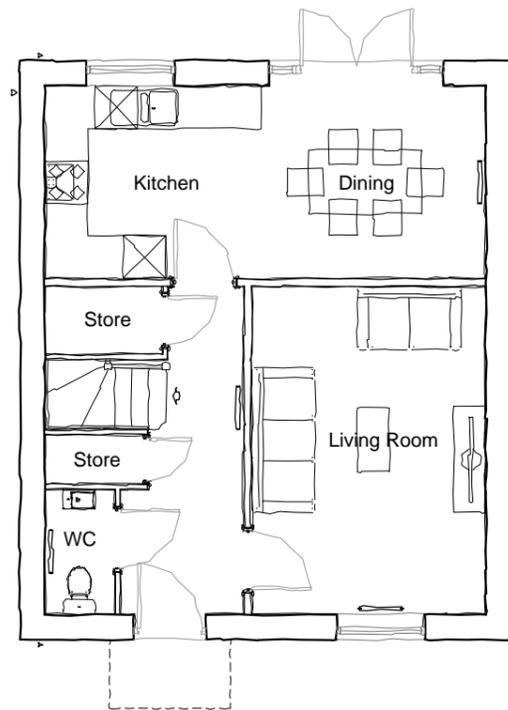

Ground Floor Plan

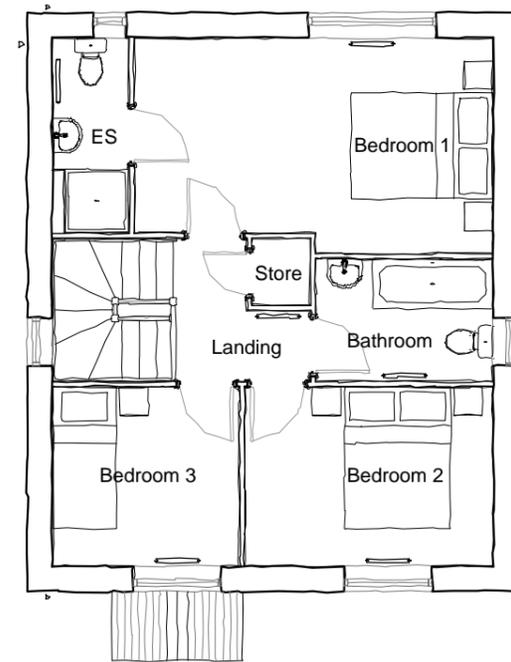

First Floor Plan

Rev	By	Note	Date

Status	Planning
	Sketch Planning Tender Construction As Built



PROJECT Watermill Gardens, Penistone  
TITLE Newton - Floor Plans  
CLIENT Mulgrave Developments  
DATE 06.06.23 SCALE 1:100@A3  
DRAWING 1286.12 REVISION -  
DRAWN JD CHECKED JD

Do not scale from this drawing except for planning purposes. This drawing and any designs thereon are the copyright of PRA Architecture Ltd.

## Newton - Floor Plans

# Watermill Gardens, Penistone

(AS)




Front Elevation



Side Elevation



Rear Elevation

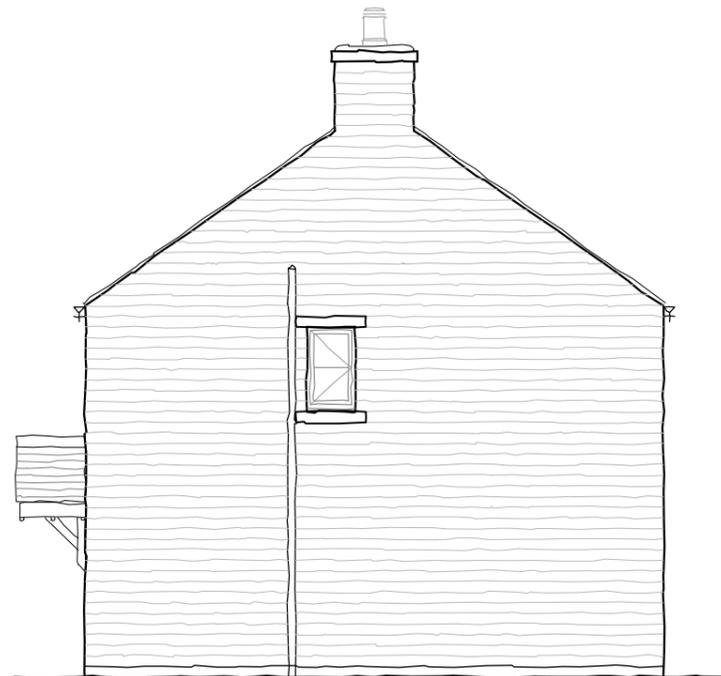

Side Elevation

Rev	By	Note	Date

Status	Planning
	Sketch Planning Tender Construction As Built

**PRA** Architecture

55 The Tannery · Lawrence Street · York · YO10 3WH T:01904 653772  
 E:mail@pra-architecture.com W: www.pra-architecture.com


PROJECT Watermill Gardens, Penistone  
 TITLE Newton - Elevations  
 CLIENT Mulgrave Developments  
 DATE 06.06.23 SCALE 1:100@A3  
 DRAWING 1286.13 REVISION -  
 DRAWN JD CHECKED JD

Do not scale from this drawing except for planning purposes. This drawing and any designs thereon are the copyright of PRA Architecture Ltd.


## Newton - Elevations

# Watermill Gardens, Penistone

(AS)

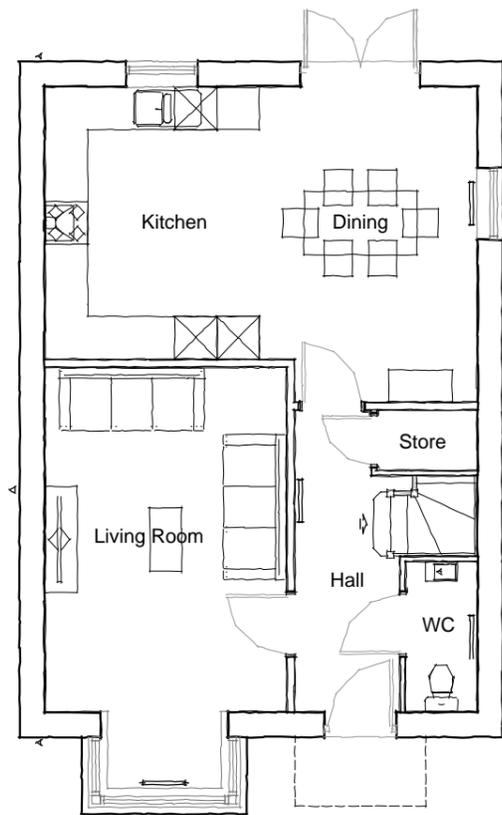

Ground Floor Plan

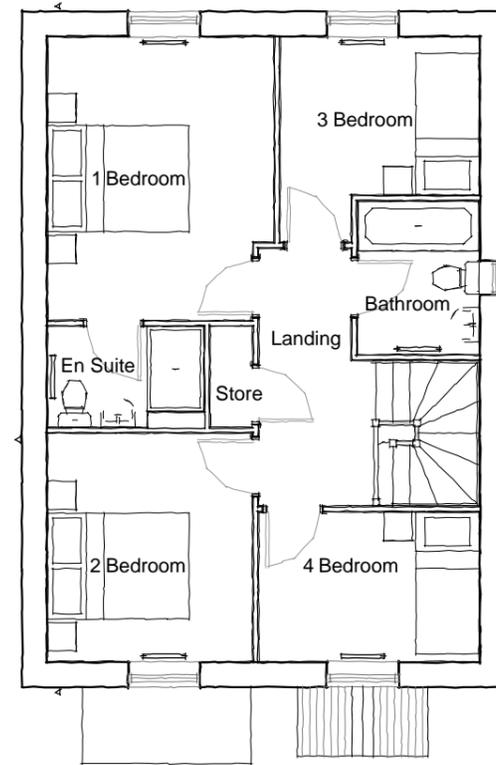

First Floor Plan

Rev	By	Note	Date

Status	Planning
<small>Sketch Planning Tender Construction As Built</small>	



PROJECT Watermill Gardens, Penistone  
 TITLE Farnham - Floor Plans  
 CLIENT Mulgrave Developments  
 DATE 06.06.23 SCALE 1:100@A3  
 DRAWING 1286.14 REVISION -  
 DRAWN JD CHECKED JD

Do not scale from this drawing except for planning purposes. This drawing and any designs thereon are the copyright of PRA Architecture Ltd.


## Farnham - Floor Plans

# Watermill Gardens, Penistone


(AS)



Front Elevation

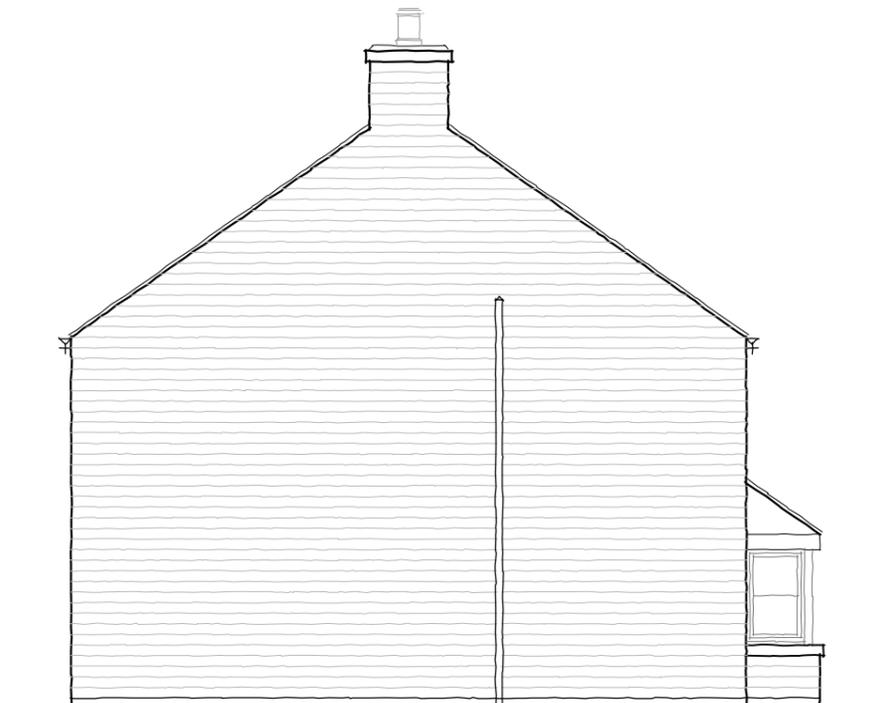

Side Elevation

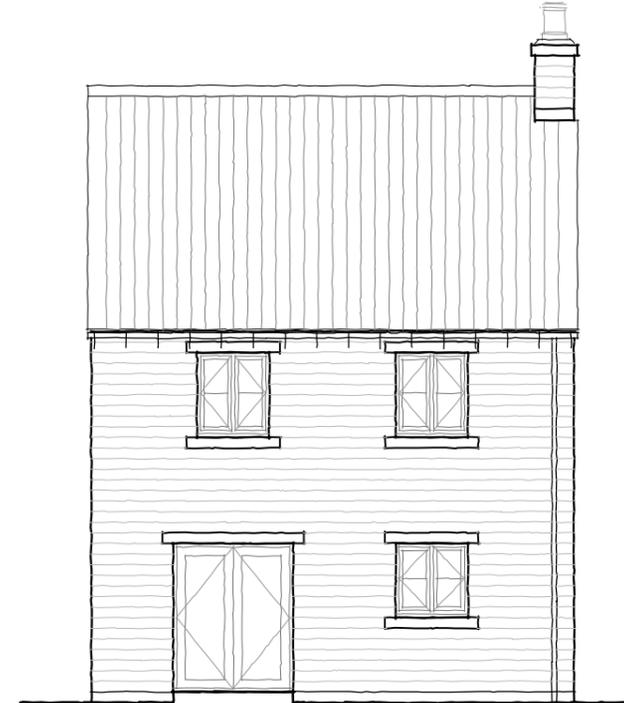

Rear Elevation



Side Elevation

Rev	By	Note	Date

Status	Planning
Sketch Planning Tender Construction As Built	

**PRA** Architecture

55 The Tannery · Lawrence Street · York · YO10 3WH T:01904 653772  
 E:mail@pra-architecture.com W: www.pra-architecture.com


PROJECT Watermill Gardens, Penistone  
 TITLE Farnham - Elevations  
 CLIENT Mulgrave Developments  
 DATE 06.06.23 SCALE 1:100@A3  
 DRAWING 1286.15 REVISION -  
 DRAWN JD CHECKED JD

Do not scale from this drawing except for planning purposes. This drawing and any designs thereon are the copyright of PRA Architecture Ltd.


# Farnham - Elevations

# Watermill Gardens, Penistone

(AS)

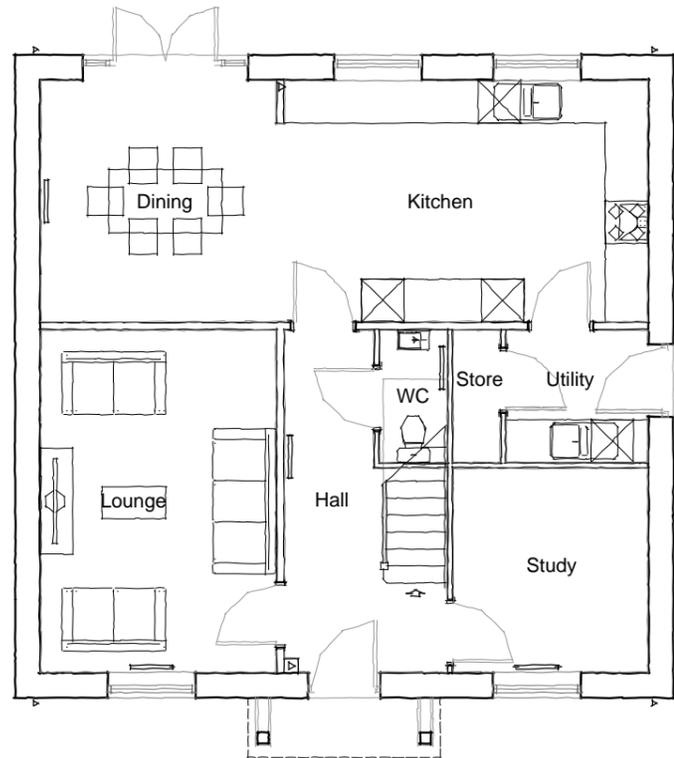

Ground Floor Plan

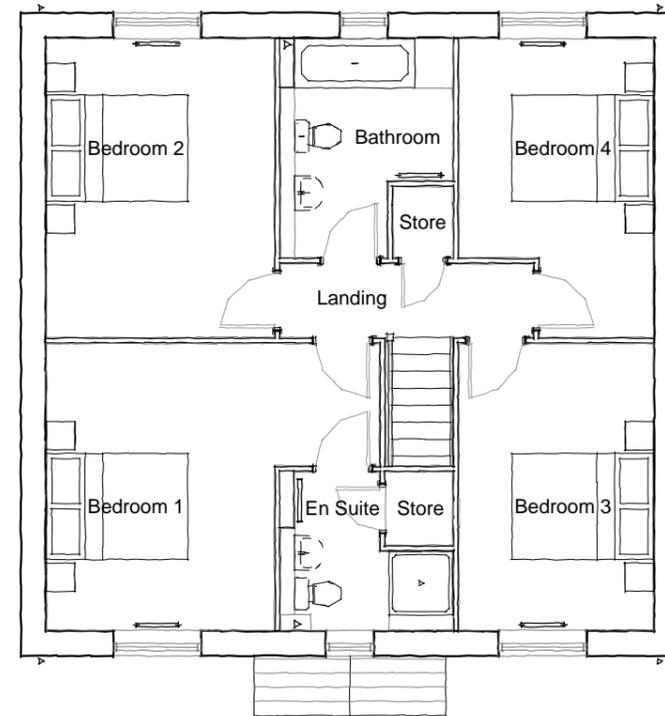

First Floor Plan

Rev	By	Note	Date

Status	Planning
Sketch Planning Tender Construction As Built	

**PRA** Architecture

55 The Tannery . Lawrence Street . York . YO10 3WH T:01904 653772  
E:mail@pra-architecture.com W: www.pra-architecture.com

PROJECT Watermill Gardens, Penistone  
TITLE Chatsworth - Floor Plans  
CLIENT Mulgrave Developments  
DATE 06.06.23 SCALE 1:100@A3  
DRAWING 1286.16 REVISION -  
DRAWN JD CHECKED JD

Do not scale from this drawing except for planning purposes. This drawing and any designs thereon are the copyright of PRA Architecture Ltd.


## Chatsworth - Floor Plans

# Watermill Gardens, Penistone

(AS)



Front Elevation

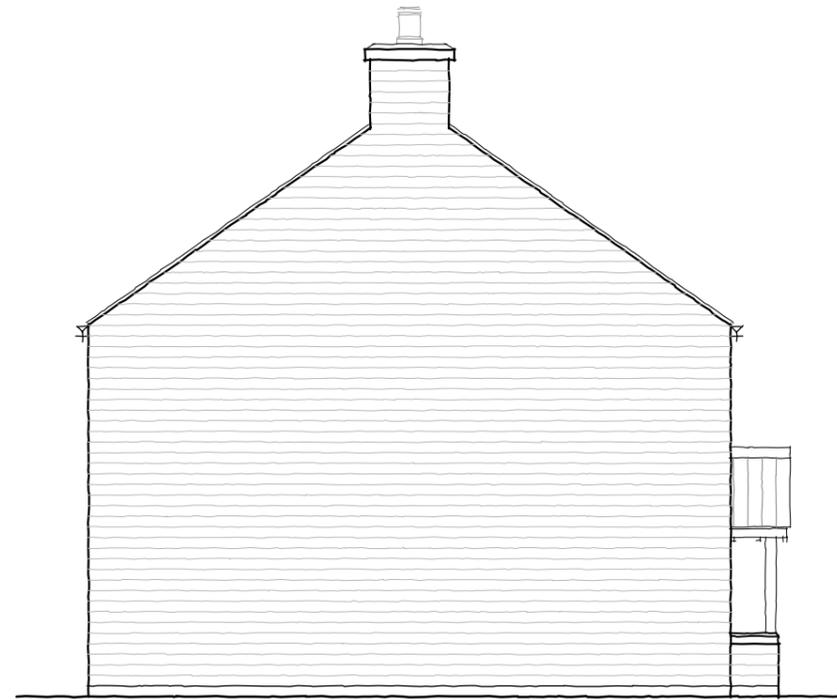

Side Elevation



Rear Elevation



Side Elevation

Rev	By	Note	Date

Status	Planning
	Sketch Planning Tender Construction As Built



55 The Tannery · Lawrence Street · York · YO10 3WH T: 01904 653772  
E: mail@pra-architecture.com W: www.pra-architecture.com


PROJECT Watermill Gardens, Penistone  
TITLE Chatsworth - Elevations  
CLIENT Mulgrave Developments  
DATE 06.06.23 SCALE 1:100@A3  
DRAWING 1286.17 REVISION -  
DRAWN JD CHECKED JD

Do not scale from this drawing except for planning purposes. This drawing and any designs thereon are the copyright of PRA Architecture Ltd.


## Chatsworth - Elevations

# Watermill Gardens, Penistone

(AS)

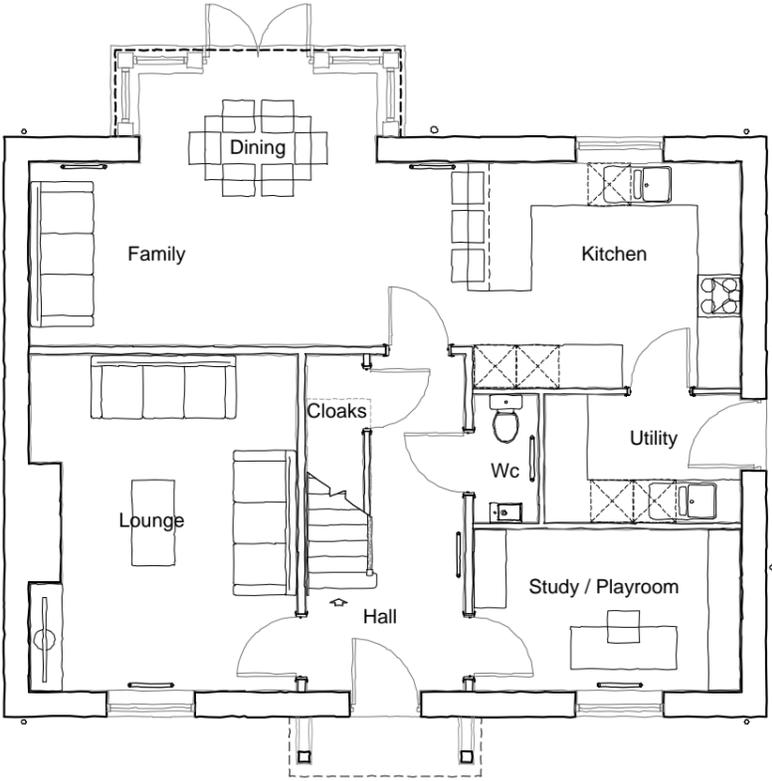

Ground Floor Plan

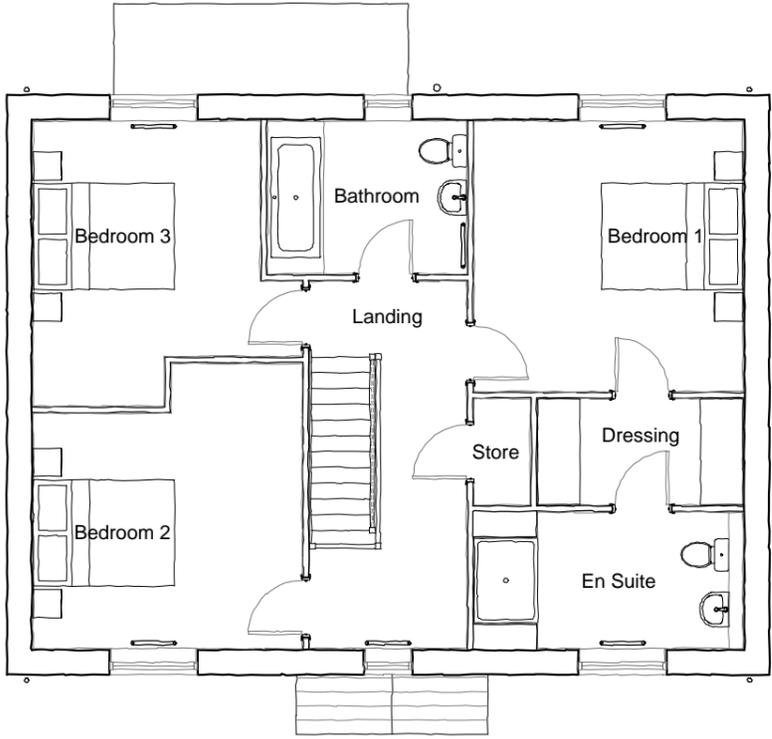

First Floor Plan

Rev	By	Note	Date

Status	Planning

**PRA** Architecture

55 The Tannery . Lawrence Street . York . YO10 3WH T:01904 653772  
 E:mail@pra-architecture.com W: www.pra-architecture.com

PROJECT Watermill Gardens, Penistone  
 TITLE Brompton - Floor Plans  
 CLIENT Mulgrave Developments Ltd  
 DATE 06.06.23 SCALE 1:100@A3  
 DRAWING 1286.18 REVISION -  
 DRAWN JD CHECKED JD

Do not scale from this drawing except for planning purposes. This drawing and any designs thereon are the copyright of PRA Architecture Ltd.

# Brompton - Floor Plans

# Watermill Gardens, Penistone

(AS)



Front Elevation



Side Elevation



Rear Elevation



Side Elevation

Rev	By	Note	Date

Status	Planning



55 The Tannery - Lawrence Street - York - YO10 3WH T:01904 653772  
E:mail@pra-architecture.com W: www.pra-architecture.com


PROJECT Back Lane, Helperby  
TITLE Brompton - Elevations  
CLIENT Mulgrave Developments Ltd  
DATE 06.06.23 SCALE 1:100@A3  
DRAWING 1286.19 REVISION -  
DRAWN JD CHECKED JD

Do not scale from this drawing except for planning purposes. This drawing and any designs thereon are the copyright of PRA Architecture Ltd.


## Brompton - Elevations

# Watermill Gardens, Penistone


(AS)

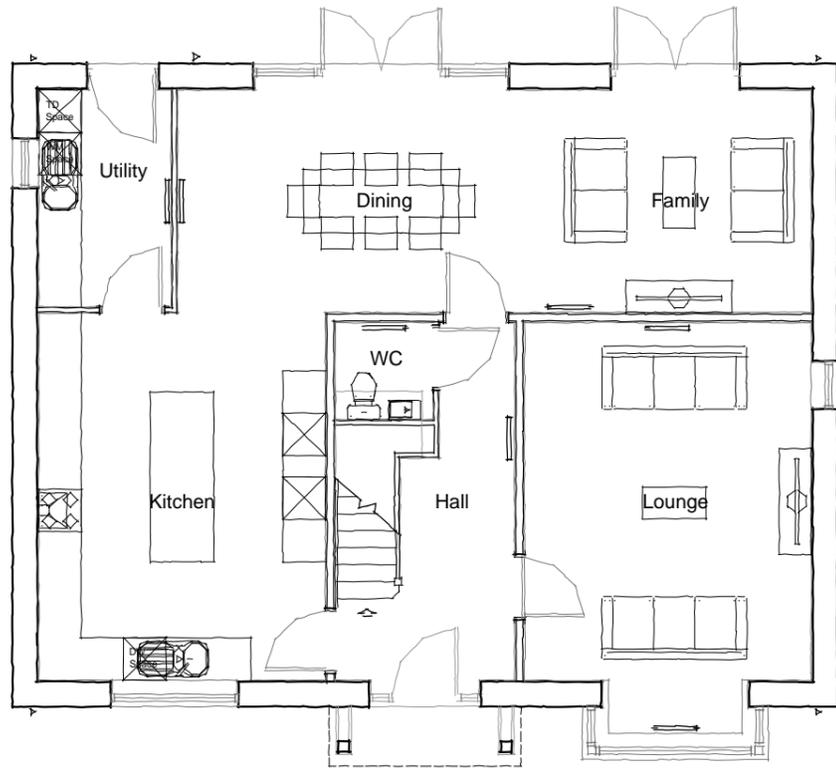

Ground Floor Plan

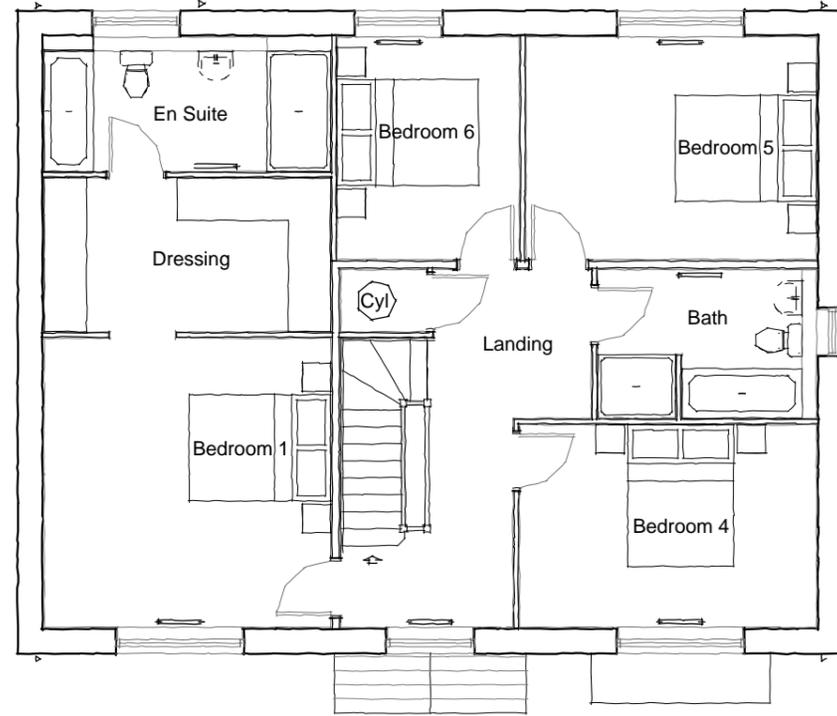

First Floor Plan

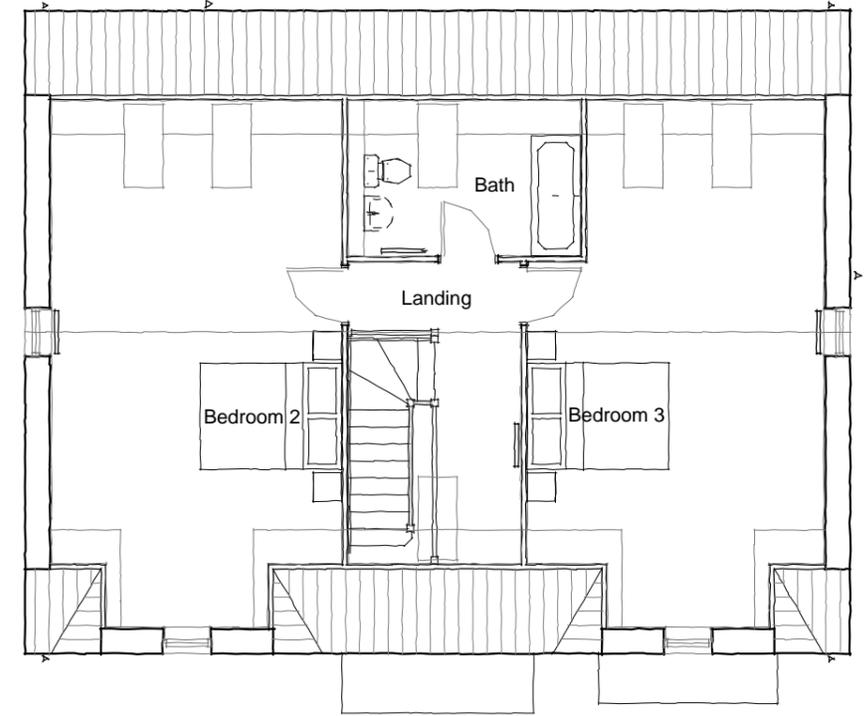

Second Floor Plan

Rev	By	Note	Date

Status	Planning
<small>Sketch Planning Tender Construction As Built</small>	

**PRA** Architecture

55 The Tannery . Lawrence Street . York . YO10 3WH T:01904 653772  
 E:mail@pra-architecture.com W: www.pra-architecture.com

PROJECT Watermill Gardens, Penistone  
 TITLE Kirby - Floor Plans  
 CLIENT Mulgrave Developments  
 DATE 06.06.23 SCALE 1:100@A3  
 DRAWING 1286.20 REVISION -  
 DRAWN JD CHECKED JD

Do not scale from this drawing except for planning purposes. This drawing and any designs thereon are the copyright of PRA Architecture Ltd.


## Kirby - Floor Plans

# Watermill Gardens, Penistone

(AS)




Front Elevation

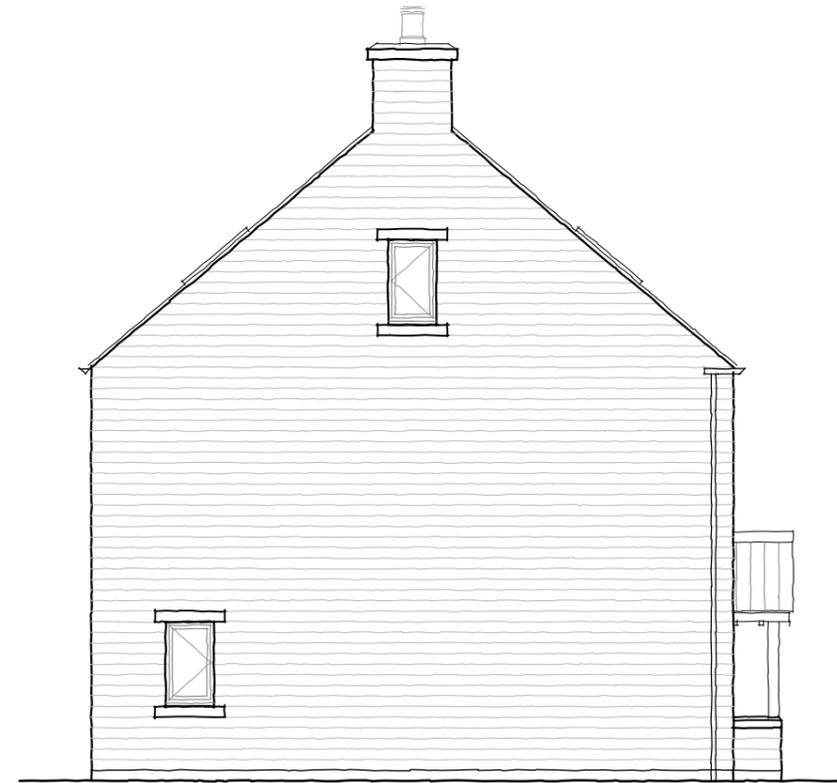

Side Elevation



Rear Elevation

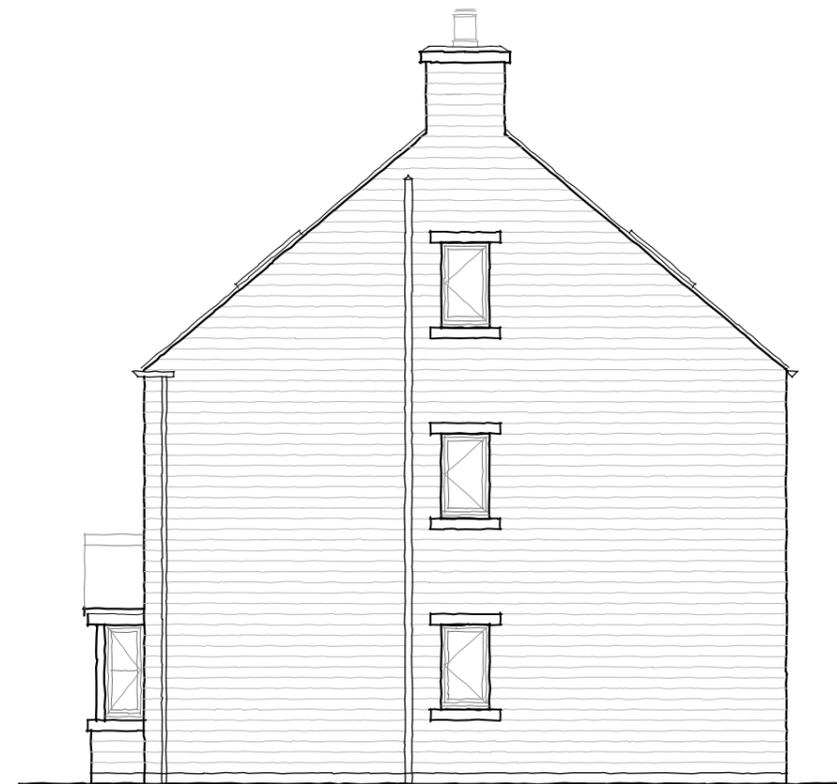

Side Elevation

Rev	By	Note	Date

Status	Planning
	Sketch Planning Tender Construction As Built



55 The Tannery . Lawrence Street . York . YO10 3WH T:01904 653772  
E:mail@pra-architecture.com W: www.pra-architecture.com


PROJECT Watermill Gardens, Penistone  
TITLE Kirby - Elevations  
CLIENT Mulgrave Developments  
DATE 06.06.23 SCALE 1:100@A3  
DRAWING 1286.21 REVISION -  
DRAWN JD CHECKED JD

Do not scale from this drawing except for planning purposes. This drawing and any designs thereon are the copyright of PRA Architecture Ltd.


## Kirby - Elevations

# Watermill Gardens, Penistone


(AS)

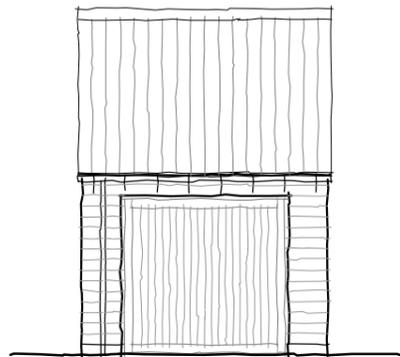


Front Elevation

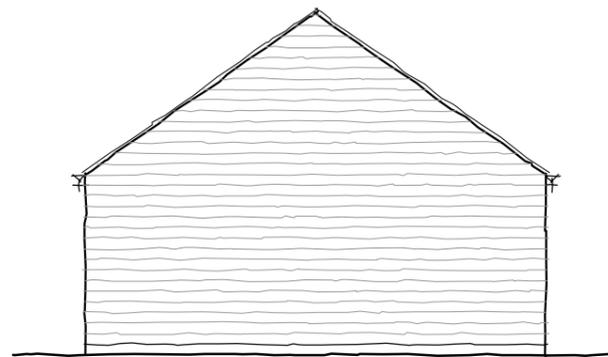


Side Elevation

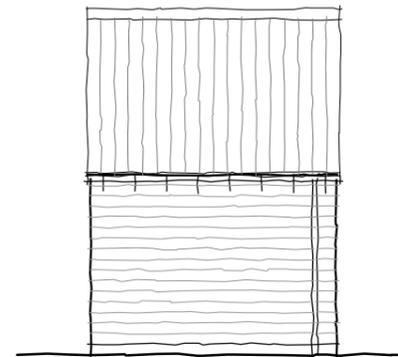

Rear Elevation

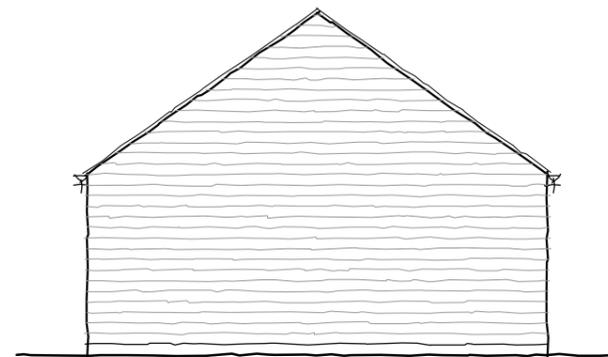

Side Elevation

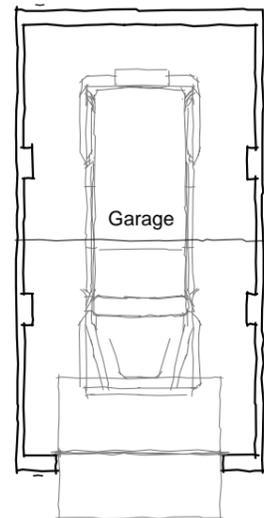

Floor Plan

Rev	By	Note	Date

Status	Planning



55 The Tannery . Lawrence Street . York . YO10 3WH T:01904 653772  
E:mail@pra-architecture.com W: www.pra-architecture.com


PROJECT Watermill Gardens, Penistone  
TITLE Single Garage - Floor Plan & Elevations  
CLIENT Mulgrave Developments  
DATE 06.06.23 SCALE 1:100@A3  
DRAWING 1286.30 REVISION -  
DRAWN JD CHECKED JD

Do not scale from this drawing except for planning purposes. This drawing and any designs thereon are the copyright of PRA Architecture Ltd.


## Single Garage - Floor Plan and Elevations

# Watermill Gardens, Penistone


(AS)

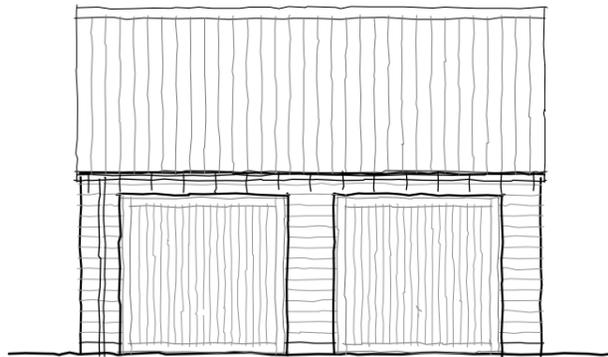


Front Elevation

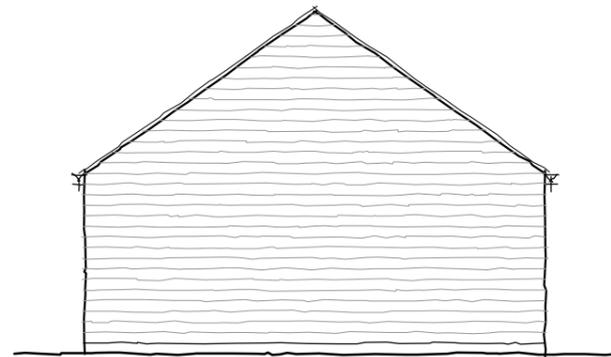


Side Elevation

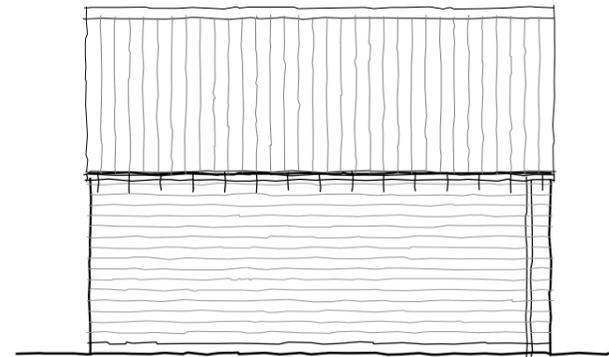

Rear Elevation

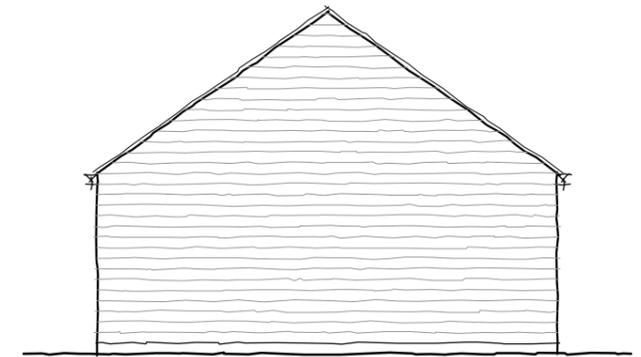

Side Elevation

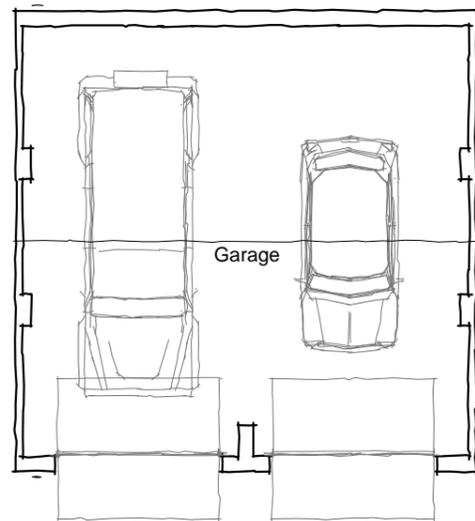

Floor Plan

Rev	By	Note	Date

Status	Planning

Sketch Planning Tender Construction As Built




55 The Tannery . Lawrence Street . York . YO10 3WH T:01904 653772  
E:mail@pra-architecture.com W: www.pra-architecture.com

PROJECT Watermill Gardens, Penistone  
TITLE Double Garage - Floor Plan & Elevations  
CLIENT Mulgrave Developments  
DATE 06.06.23 SCALE 1:100@A3  
DRAWING 1286.31 REVISION -  
DRAWN JD CHECKED JD


Do not scale from this drawing except for planning purposes. This drawing and any designs thereon are the copyright of PRA Architecture Ltd.

## Double Garage - Floor Plan and Elevations

# Watermill Gardens, Penistone

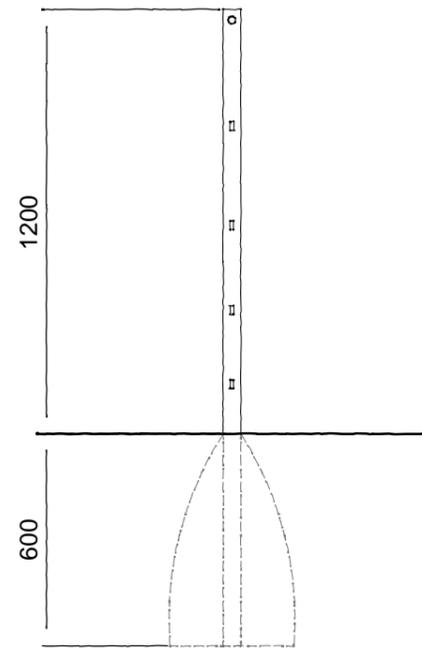

Section

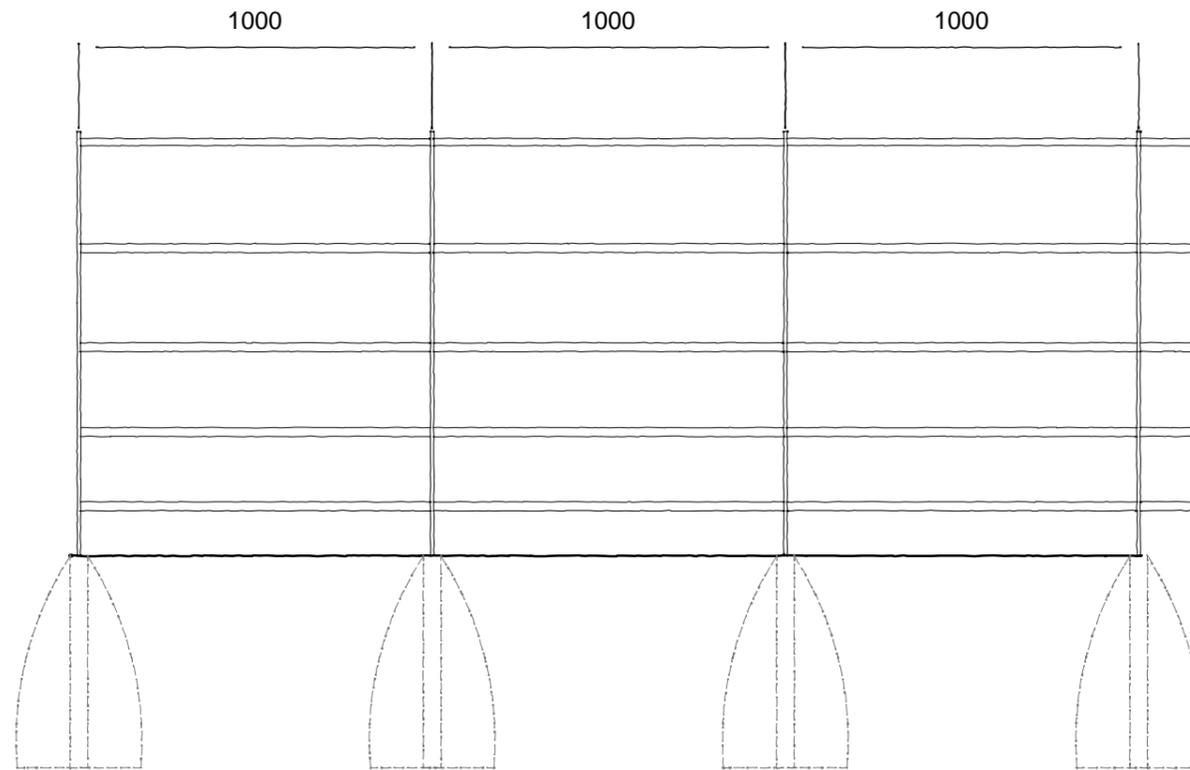

Elevation

Rev	By	Note	Date

Status	Planning


**PRA** Architecture

55 The Tannery · Lawrence Street · York · YO10 3WH T: 01904 653772  
 E: mail@pra-architecture.com W: www.pra-architecture.com

PROJECT Watermill Gardens, Penistone  
 TITLE Enclosure 01 - 1.2m Metal Railings  
 CLIENT Mulgrave Developments  
 DATE 06.06.23 SCALE 1:20@A3  
 DRAWING 1286.40 REVISION -  
 DRAWN JD CHECKED JD

Do not scale from this drawing except for planning purposes. This drawing and any designs thereon are the copyright of PRA Architecture Ltd.

## Enclosure 01 - 1.2m Metal Railings

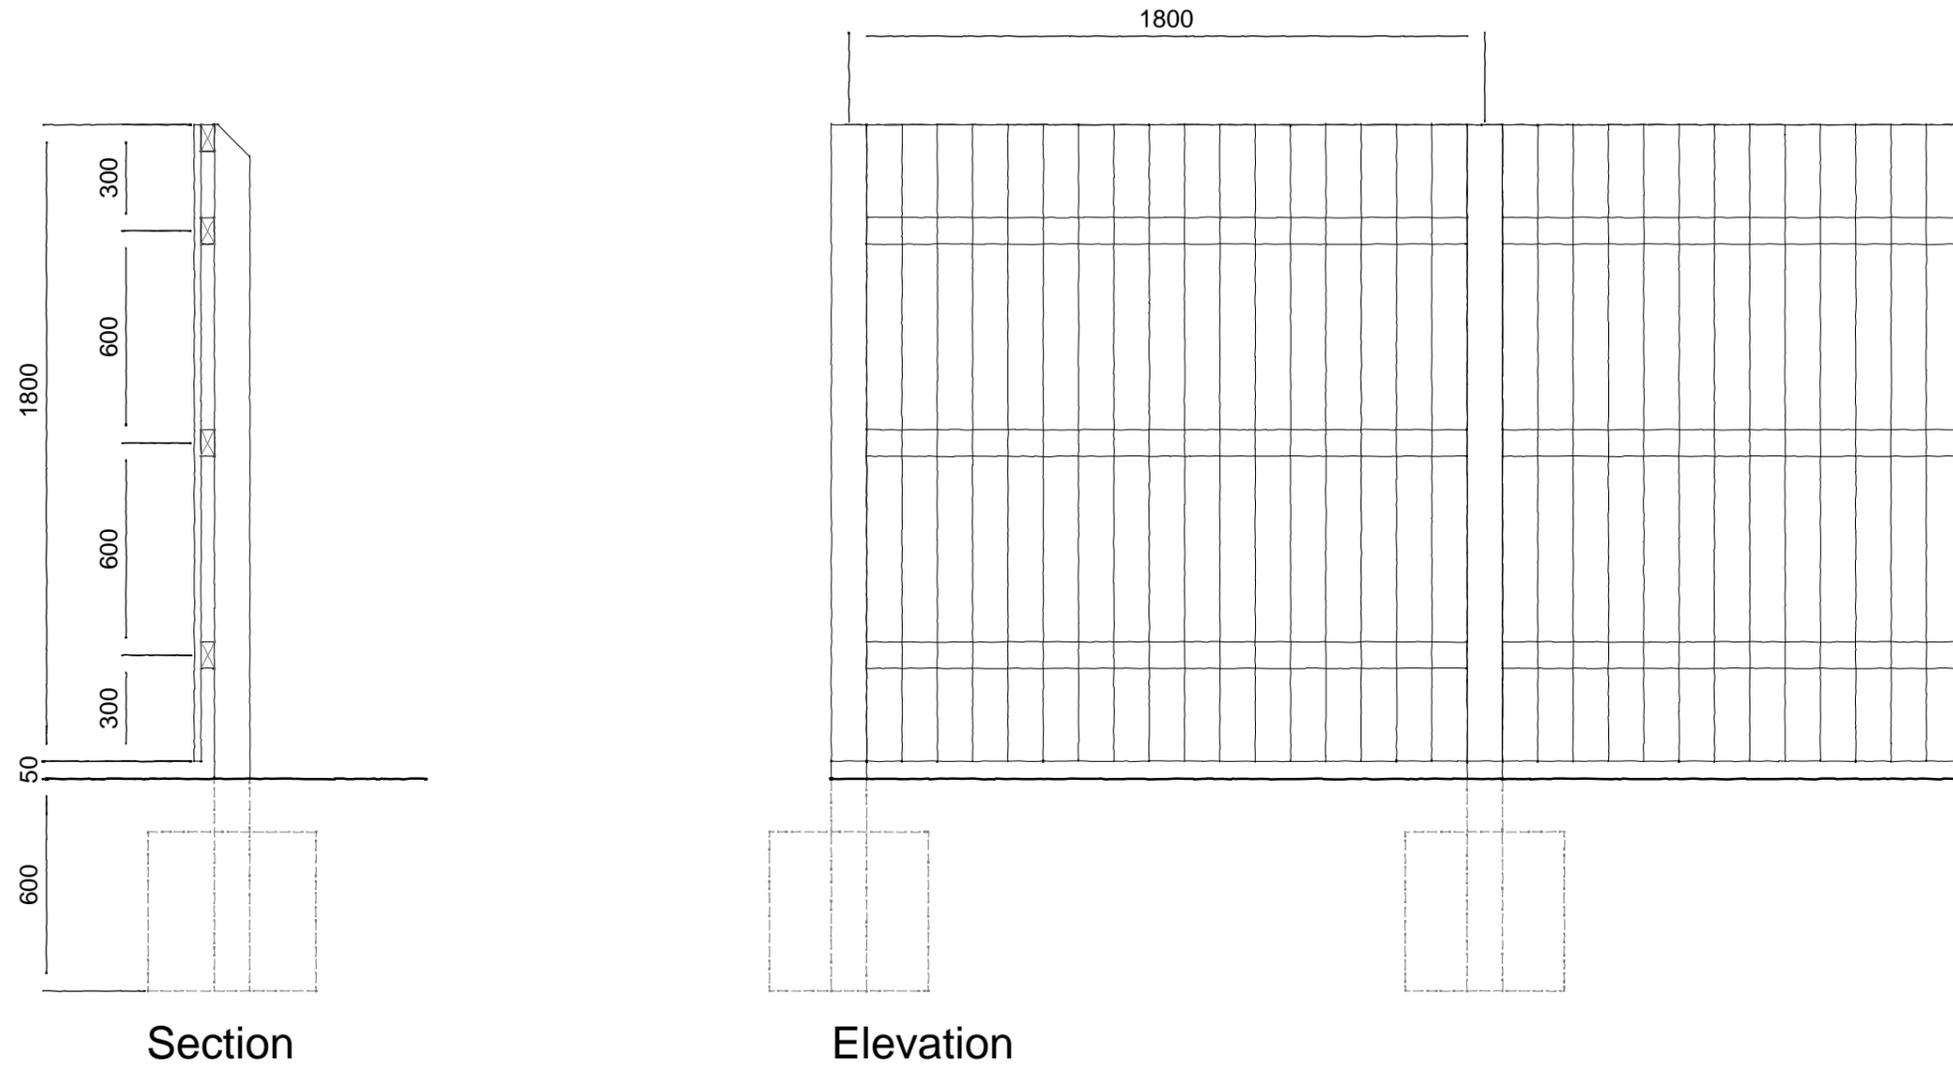

Rev	By	Note	Date

Status	Planning



Sketch   Planning   Tender   Construction   As Built



55 The Tannery . Lawrence Street . York . YO10 3WH T: 01904 653772  
 E: mail@pra-architecture.com W: www.pra-architecture.com

PROJECT Watermill Gardens, Penistone  
 TITLE Enclosure 02 - 1.8m Close Boarded Fence  
 CLIENT Mulgrave Developments  
 DATE 06.06.23 SCALE 1:20@A3  
 DRAWING 1286.41 REVISION -  
 DRAWN JD CHECKED JD

Do not scale from this drawing except for planning purposes. This drawing and any designs thereon are the copyright of PRA Architecture Ltd.

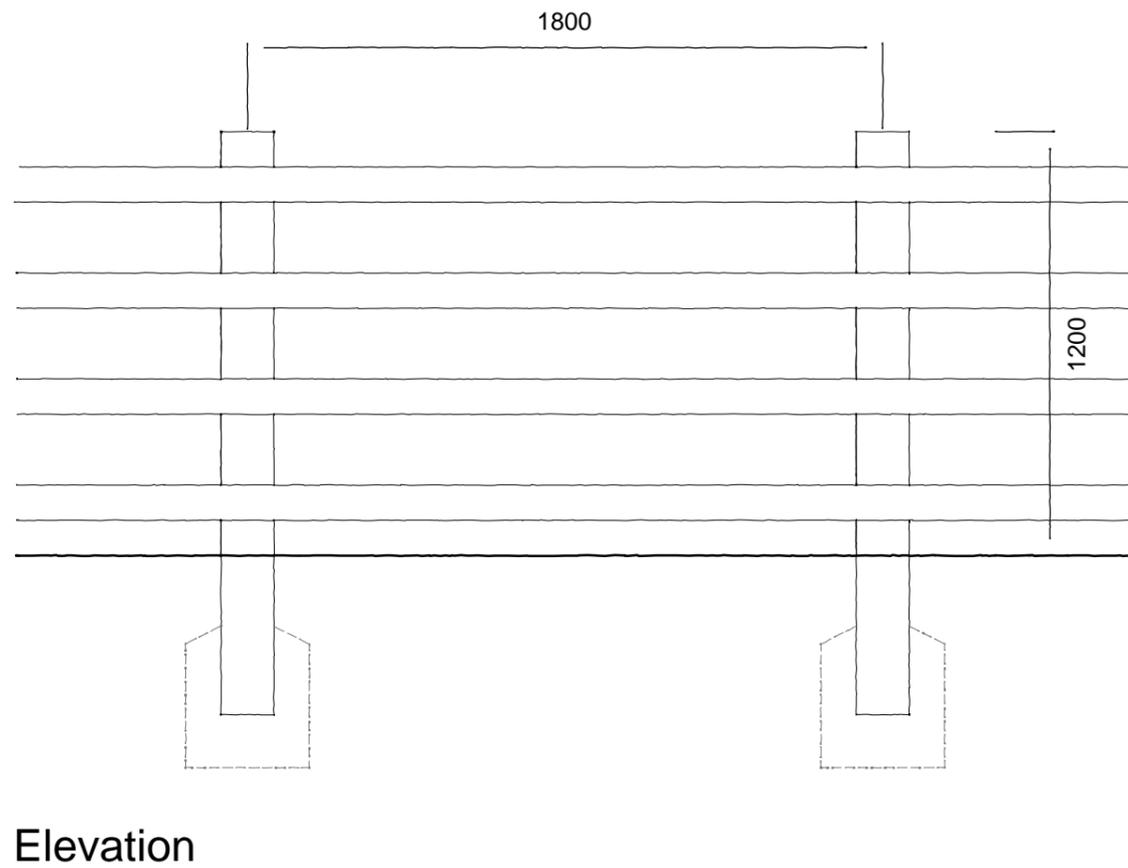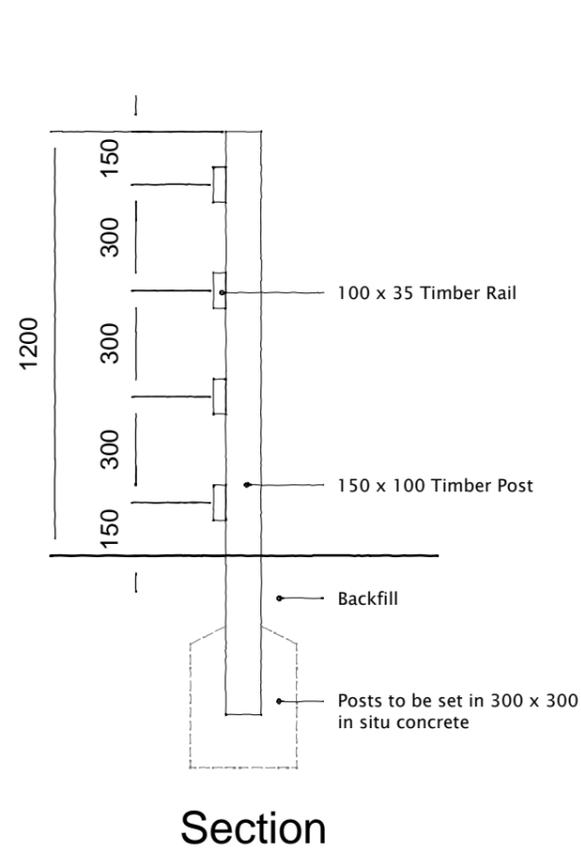

Rev	By	Note	Date


Status	Planning
	Sketch Planning Tender Construction As Built

**PRA** Architecture


55 The Tannery, Lawrence Street, York, YO10 3WH T: 01904 653772  
 E: mail@pra-architecture.com W: www.pra-architecture.com

PROJECT Watermill Gardens, Penistone  
 TITLE Enclosure 03 - 1.2m Post and Rail Fence  
 CLIENT Mulgrave Developments  
 DATE 06.06.23 SCALE 1:20@A3  
 DRAWING 1286.42 REVISION -  
 DRAWN JD CHECKED JD

Do not scale from this drawing except for planning purposes. This drawing and any designs thereon are the copyright of PRA Architecture Ltd.

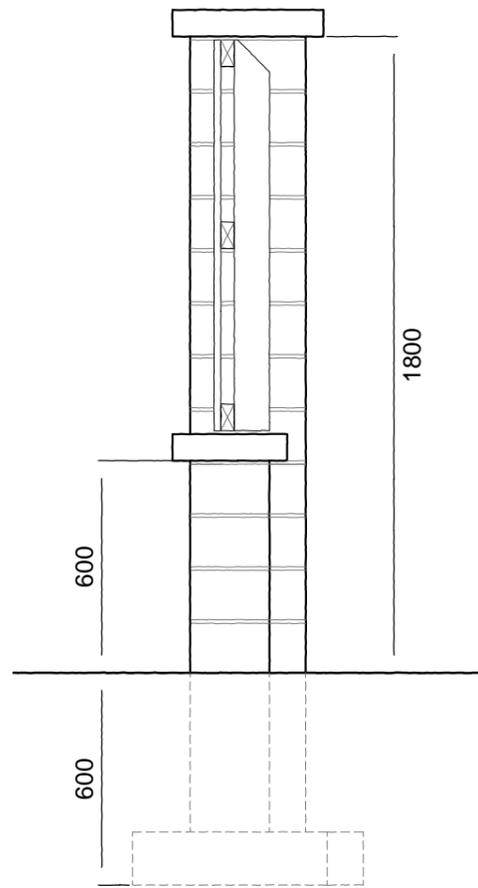

Section

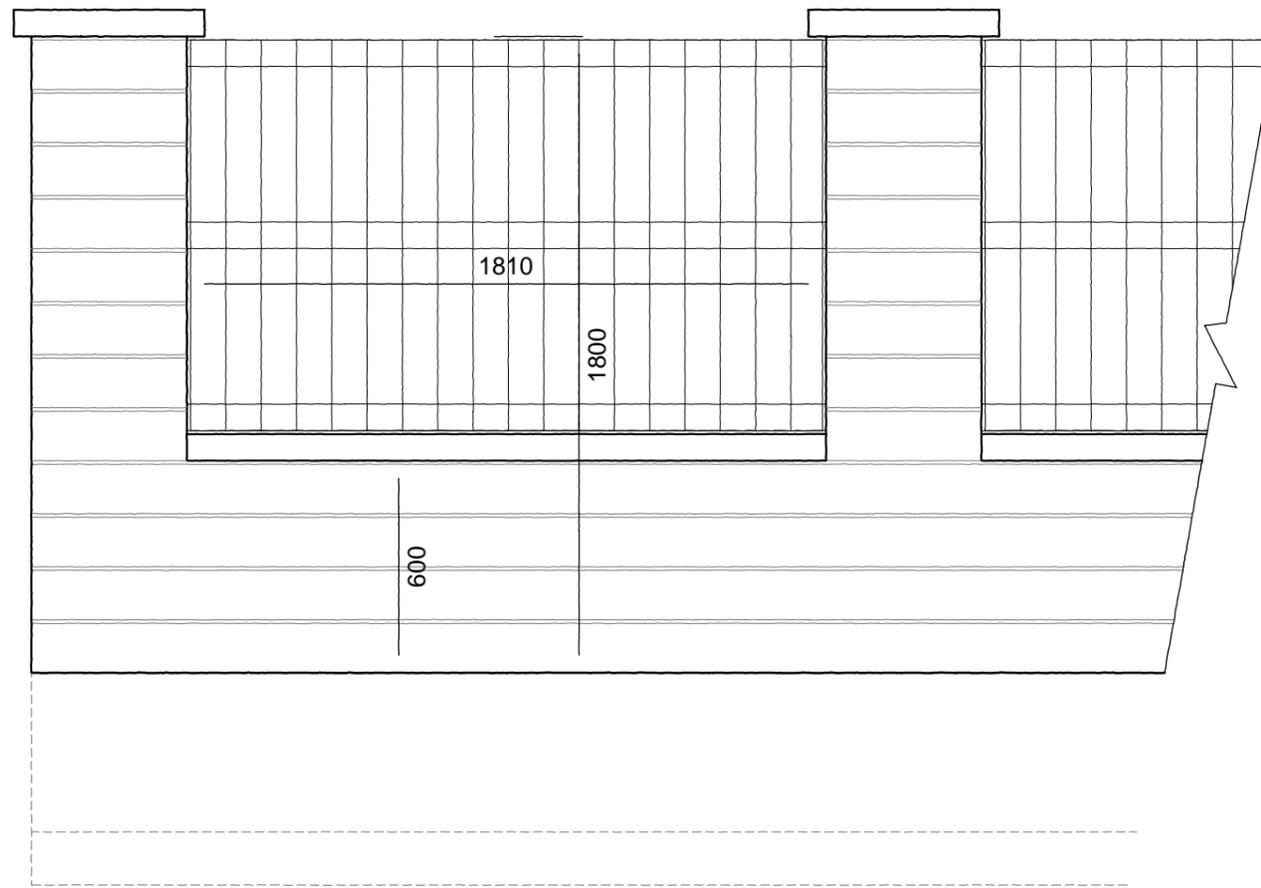

Elevation

Rev	By	Note	Date

Status	Planning
	Sketch Planning Tender Construction As Built

**PRA** Architecture

55 The Tannery · Lawrence Street · York · YO10 3WH T: 01904 653772  
 E: mail@pra-architecture.com W: www.pra-architecture.com

PROJECT Watermill Gardens, Penistone  
 TITLE Enclosure 03 - 1.8m Stone Wall  
 CLIENT Mulgrave Developments  
 DATE 08.08.23 SCALE 1:20@A3  
 DRAWING 1286.43 REVISION -  
 DRAWN JD CHECKED JD

Do not scale from this drawing except for planning purposes. This drawing and any designs thereon are the copyright of PRA Architecture Ltd.