



Front Elevation - North West

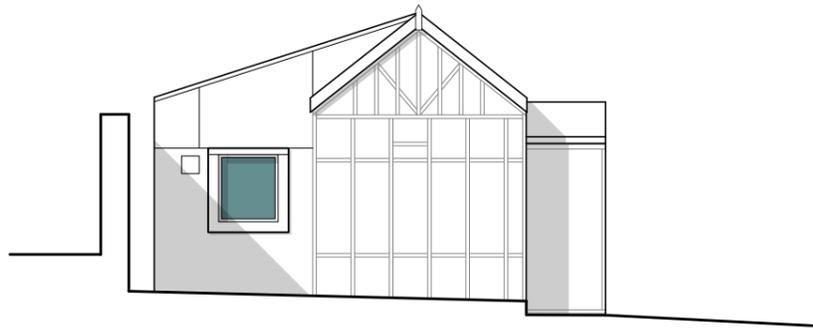


Garden Elevation - North East



Rear Elevation - South East

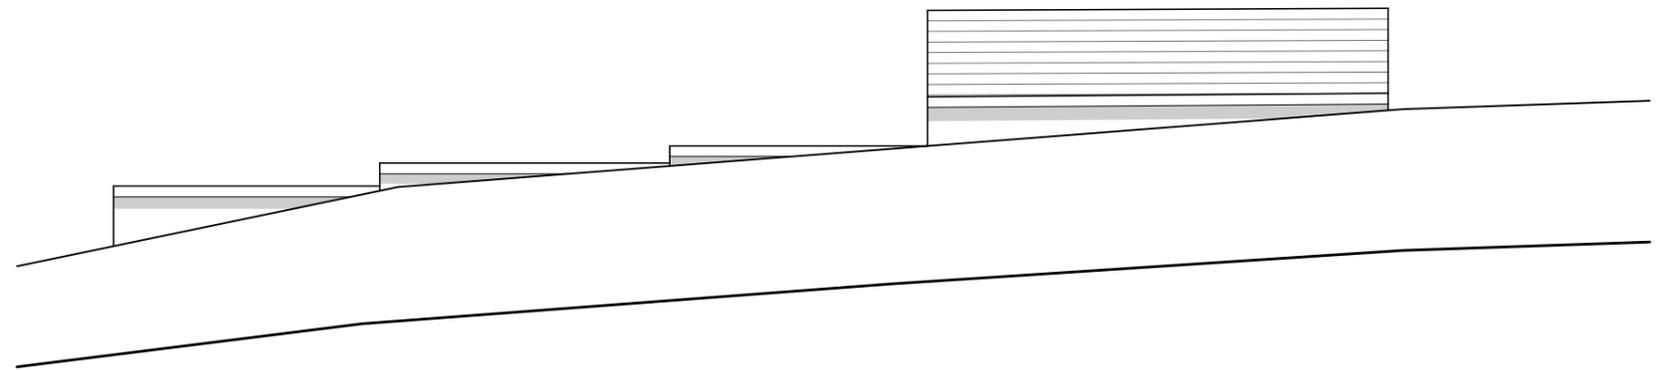

Back Elevation - South West

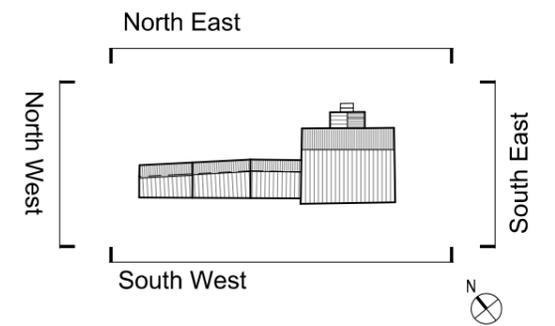

Rev - 12.09.25 Submitted for Planning



more
architecture

41 Storrs Hall Road
Sheffield S6 5AW

m. 07968778807

PROJECT TITLE
Berry Well,
Penistone

DRAWING TITLE
Existing Elevations

STATUS
PLANNING

DRAWING No.
(PL)A301

DATE
12.09.25

SCALE
1:100 @ A3

REVISION
-