




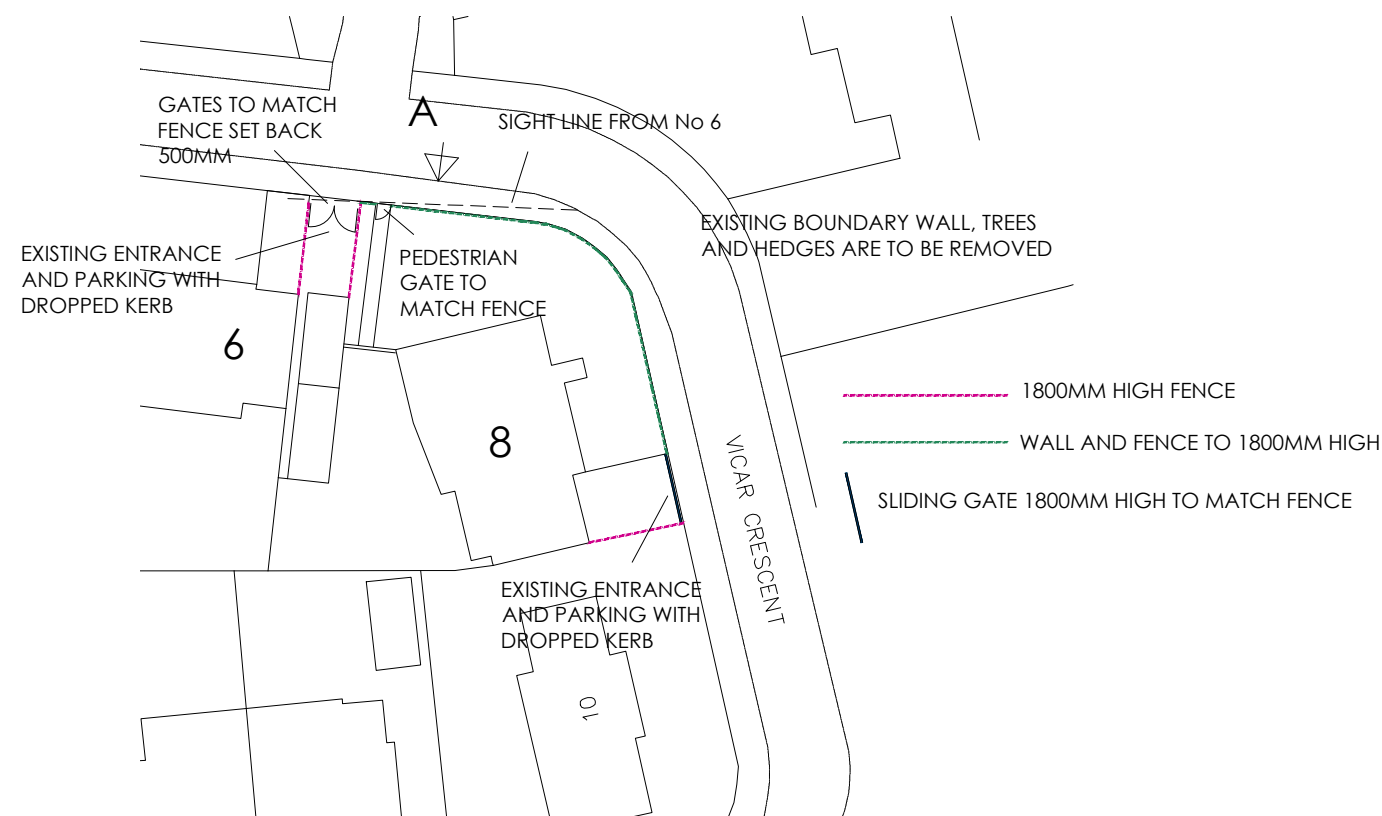

SITE PLAN
SCALE 1:500

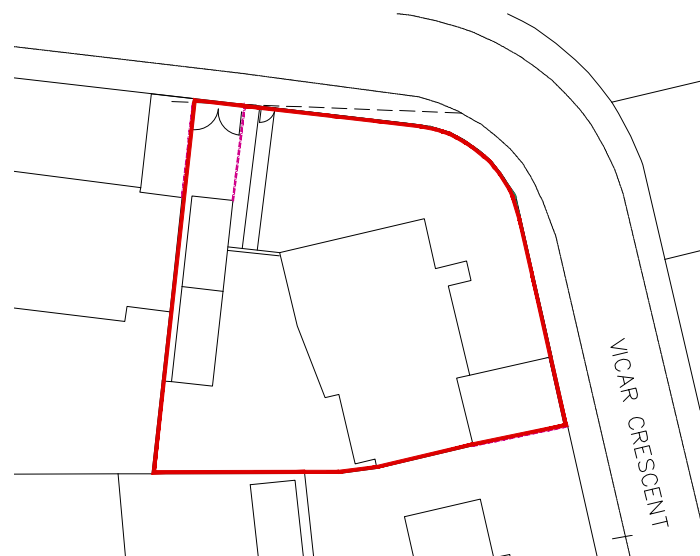


SITE PLAN
SCALE 1:500

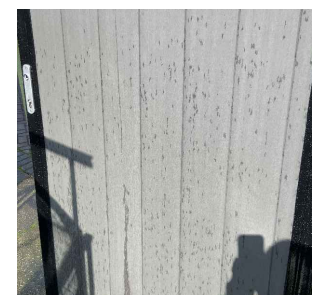

FENCE PROPOSAL
LIGHT GREY COMPOSITE PANELS IN BLACK FRAME. (DARK GREY SPOTTING ON PICTURE CAUSED BY RAIN DROPS)



LOCATION PLAN
SCALE 1:1250

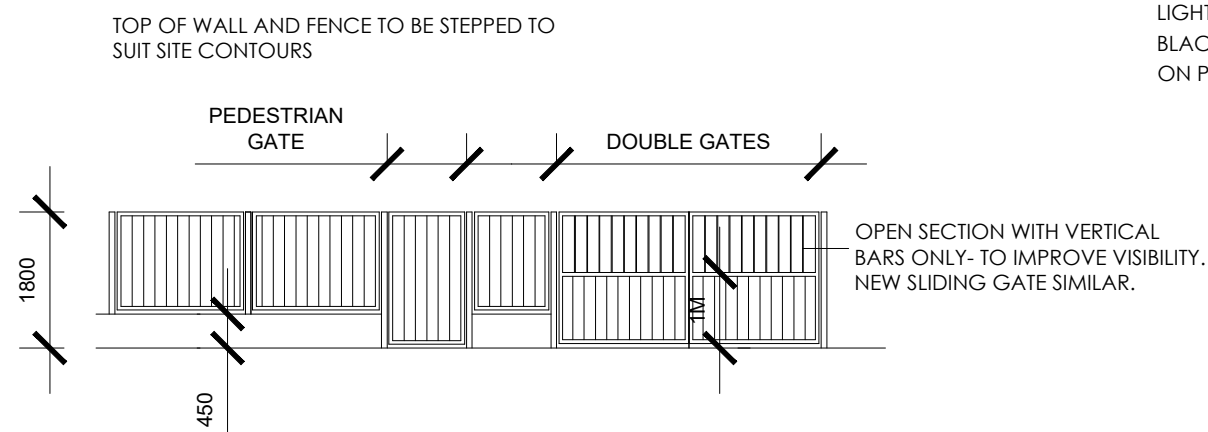

VIEW FROM A
SCALE 1:100

 White Agus PARTNERSHIP			OFFICE ONE, 34 VICTORIA ROAD, BARNSELEY. S70 2BU			Phone: 01226 208482		
ARCHITECTURAL SERVICES						Email: info@whiteaguspartnership.co.uk Web: www.whiteaguspartnership.co.uk		
Project. PROPOSED FENCE 8 VICAR CRESCENT, DARFIELD, BARNSELEY S73 9LB					Client. MR ANTHONY FOSTER			
Drawing Title. PLANS AND ELEVATIONS					Date. MAY 2021		Scale. 1:500 & 1:100 @ A3	
					Ref. 21-051		Dwg. No. 01	Rev.
Date	Suffix	Description			Date	Suffix	Description	