



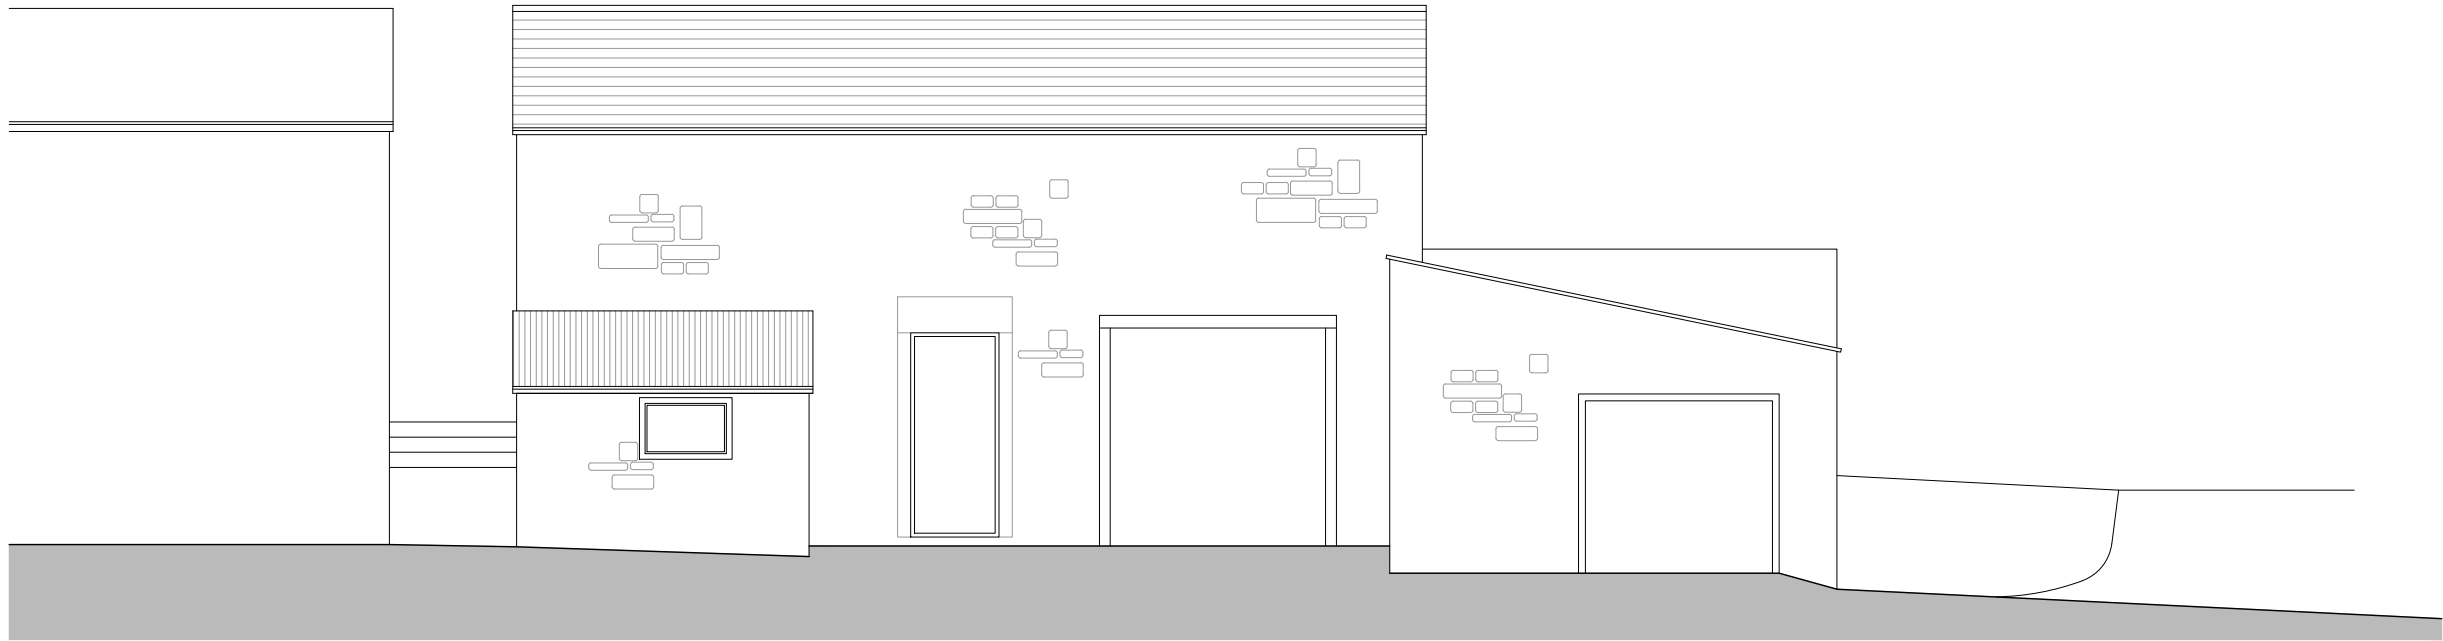

EXISTING SOUTH ELEVATION

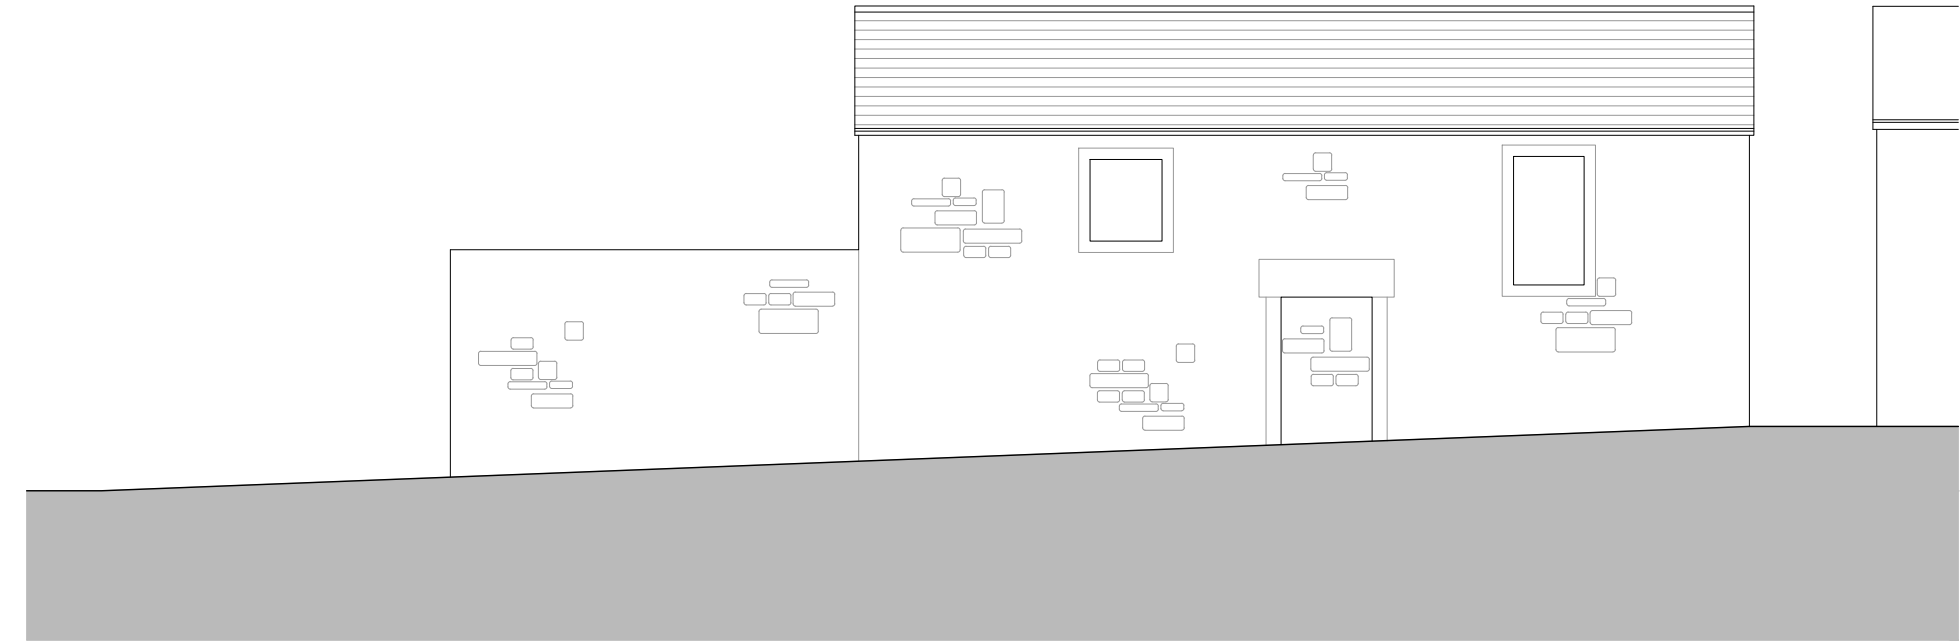

EXISTING NORTH ELEVATION

 Prism Agriculture Ltd	Project Address Hill End Farm, Hill End Road, Mapplewell, Barnsley				
	Client Mr P Needham				
	Drawing Existing South and North Elevations				
DRAWING NO. 400-28-03	SCALE 1:100 @ A3	DRAWN AR	CHECK TW	DATE July 2026	REVISION ---