




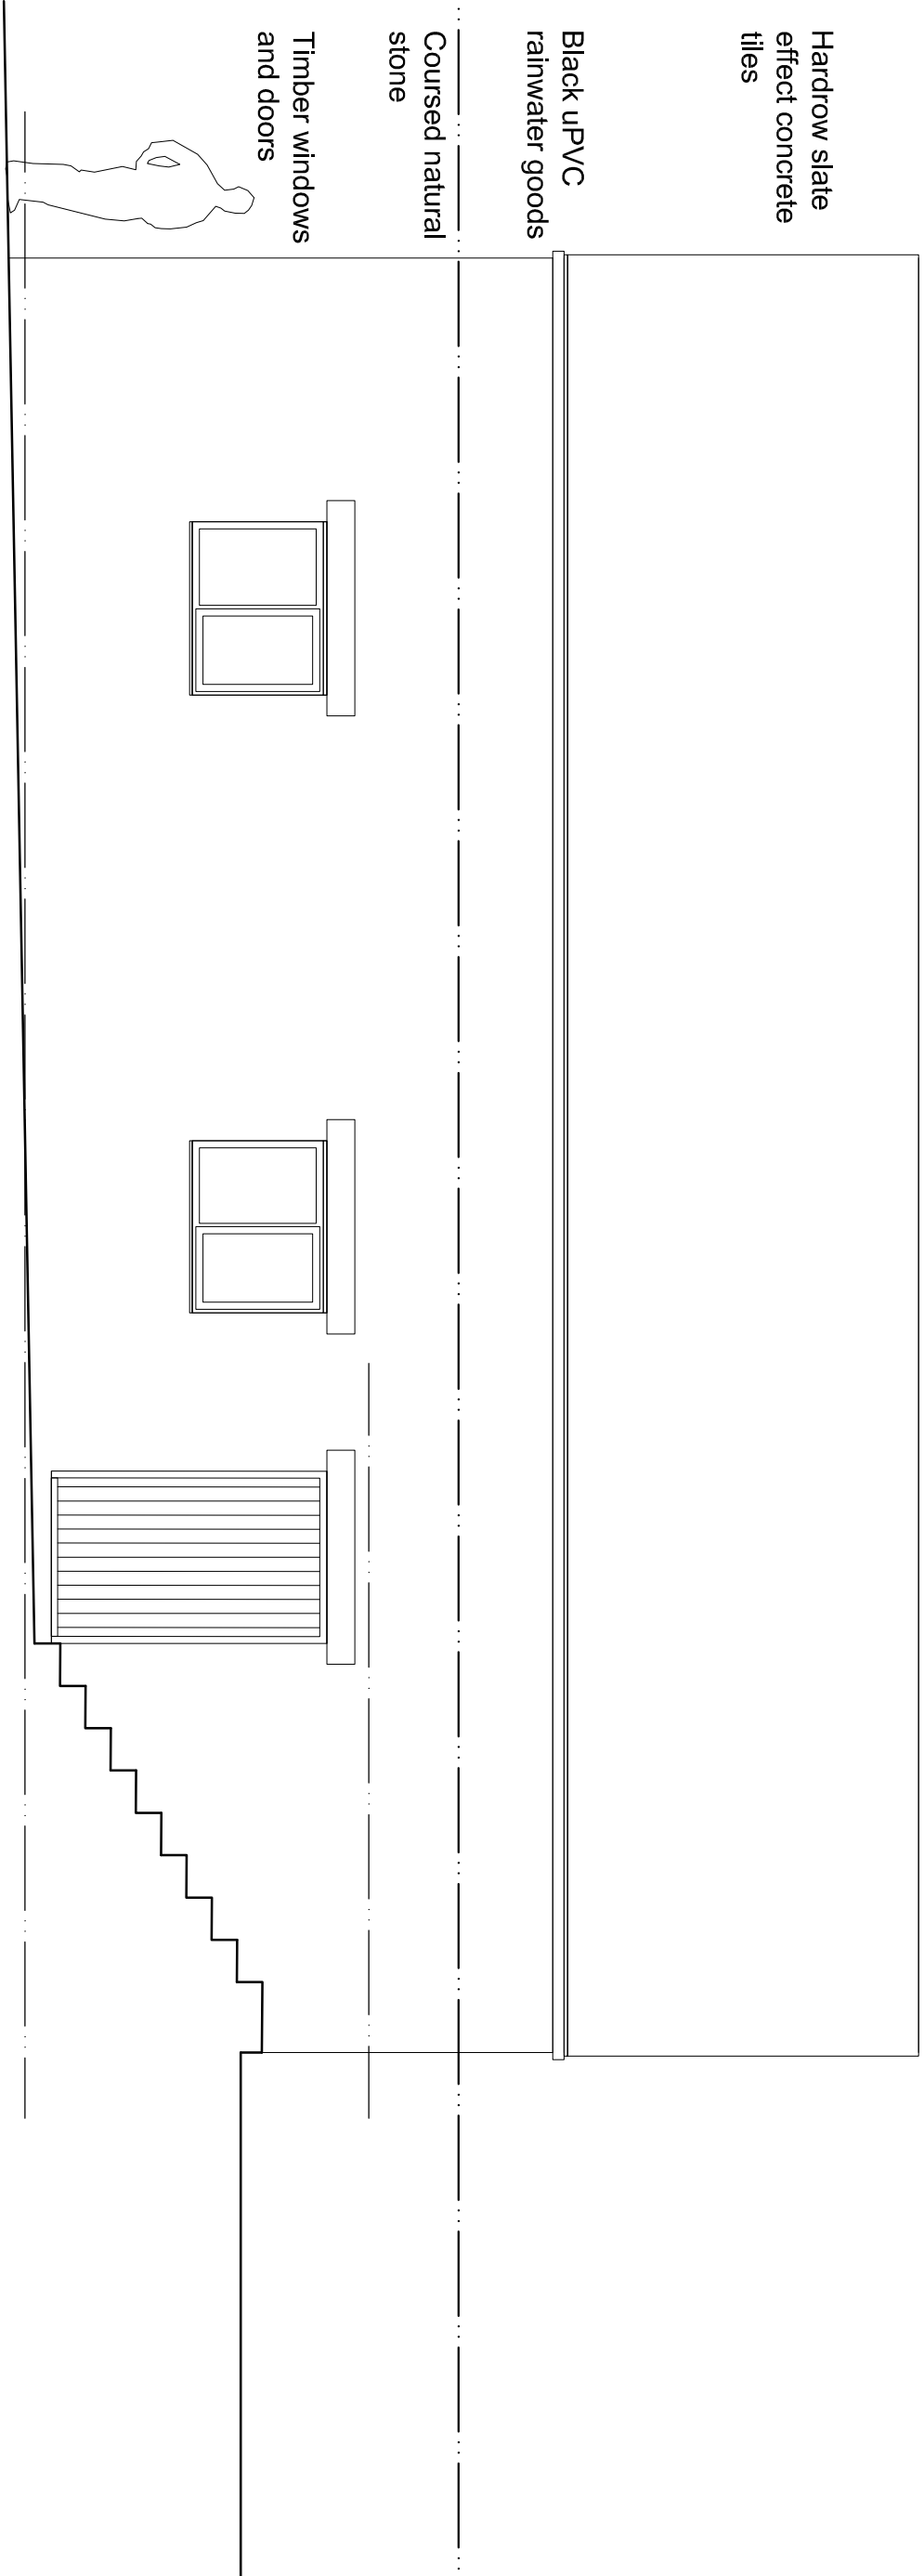


West elevation as existing

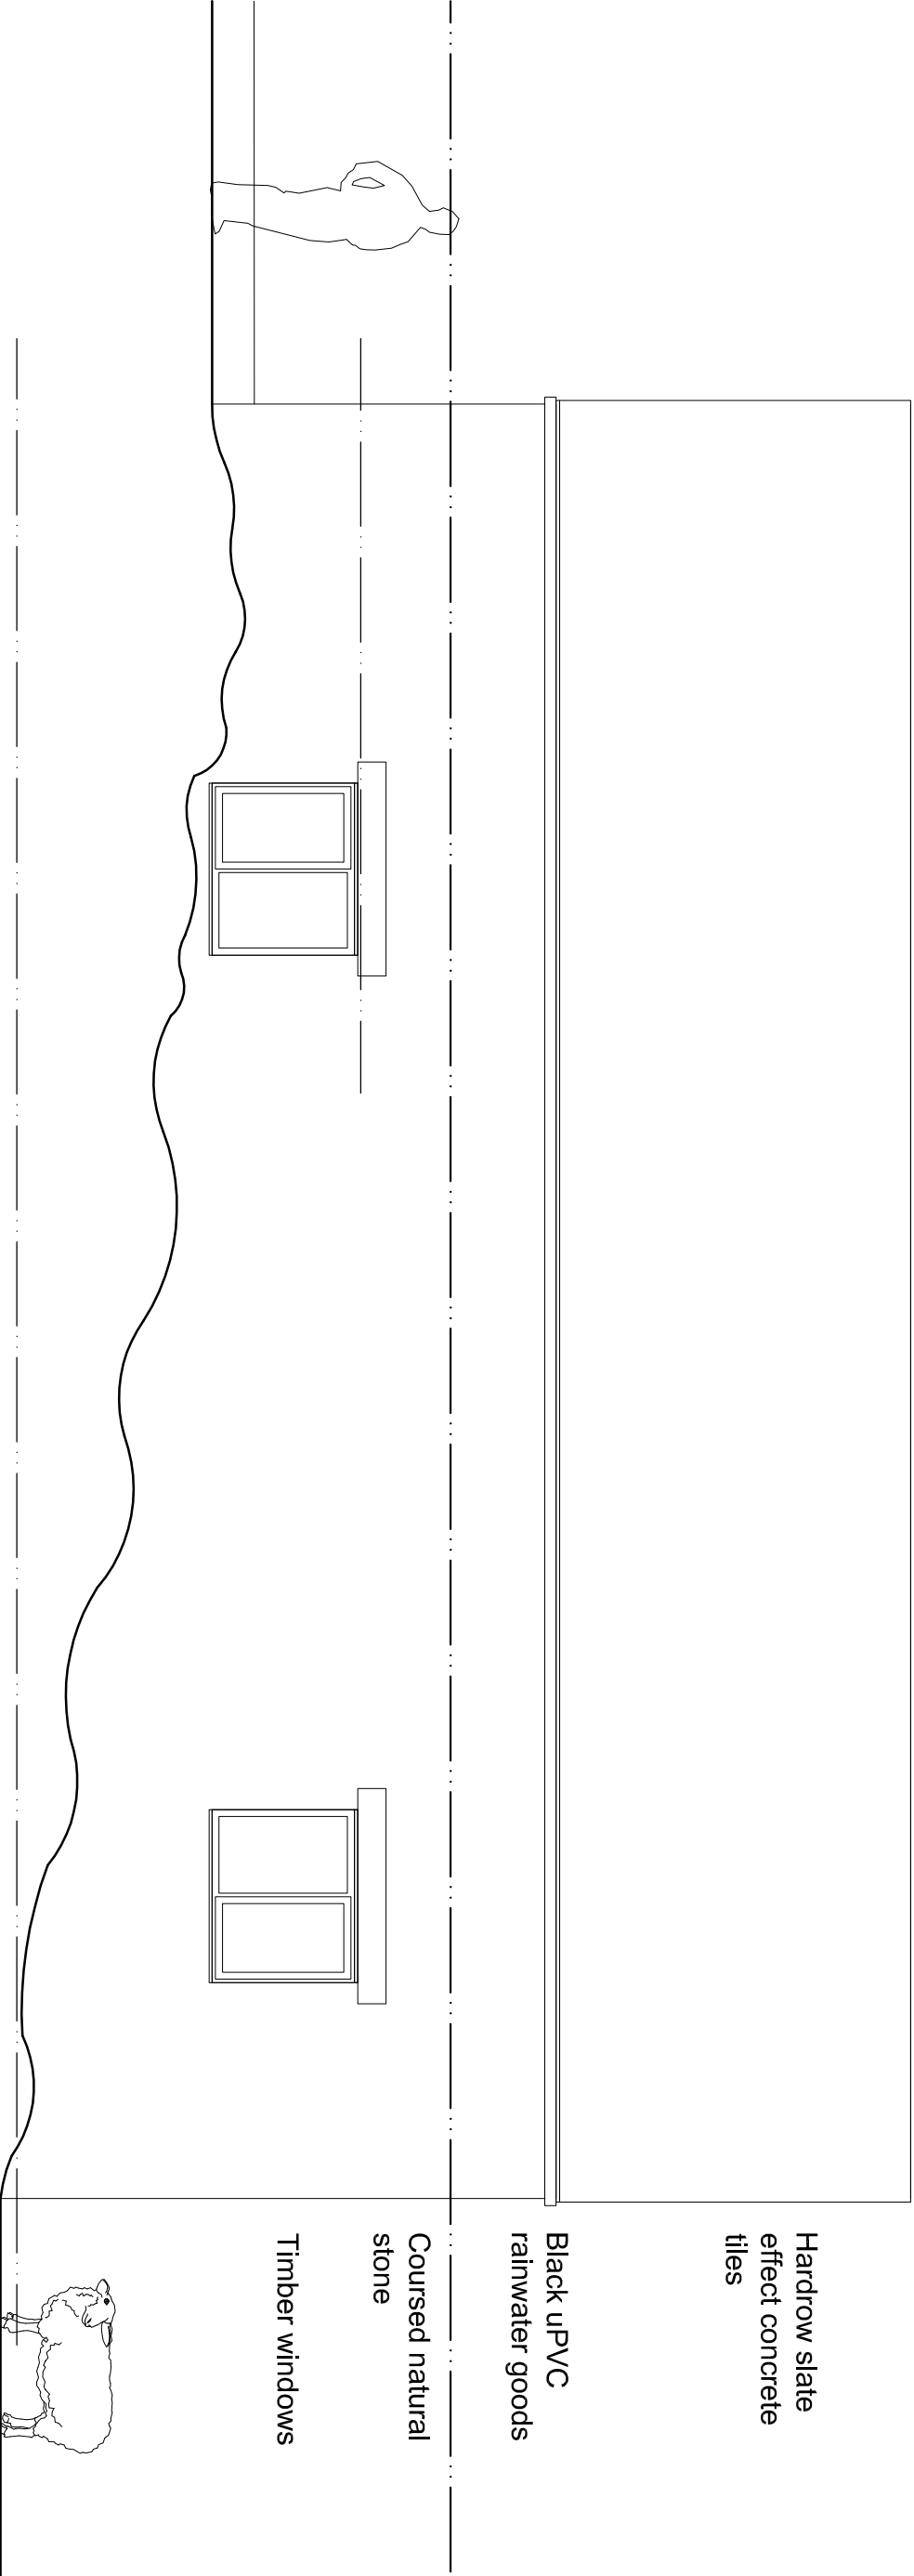

East elevation as existing

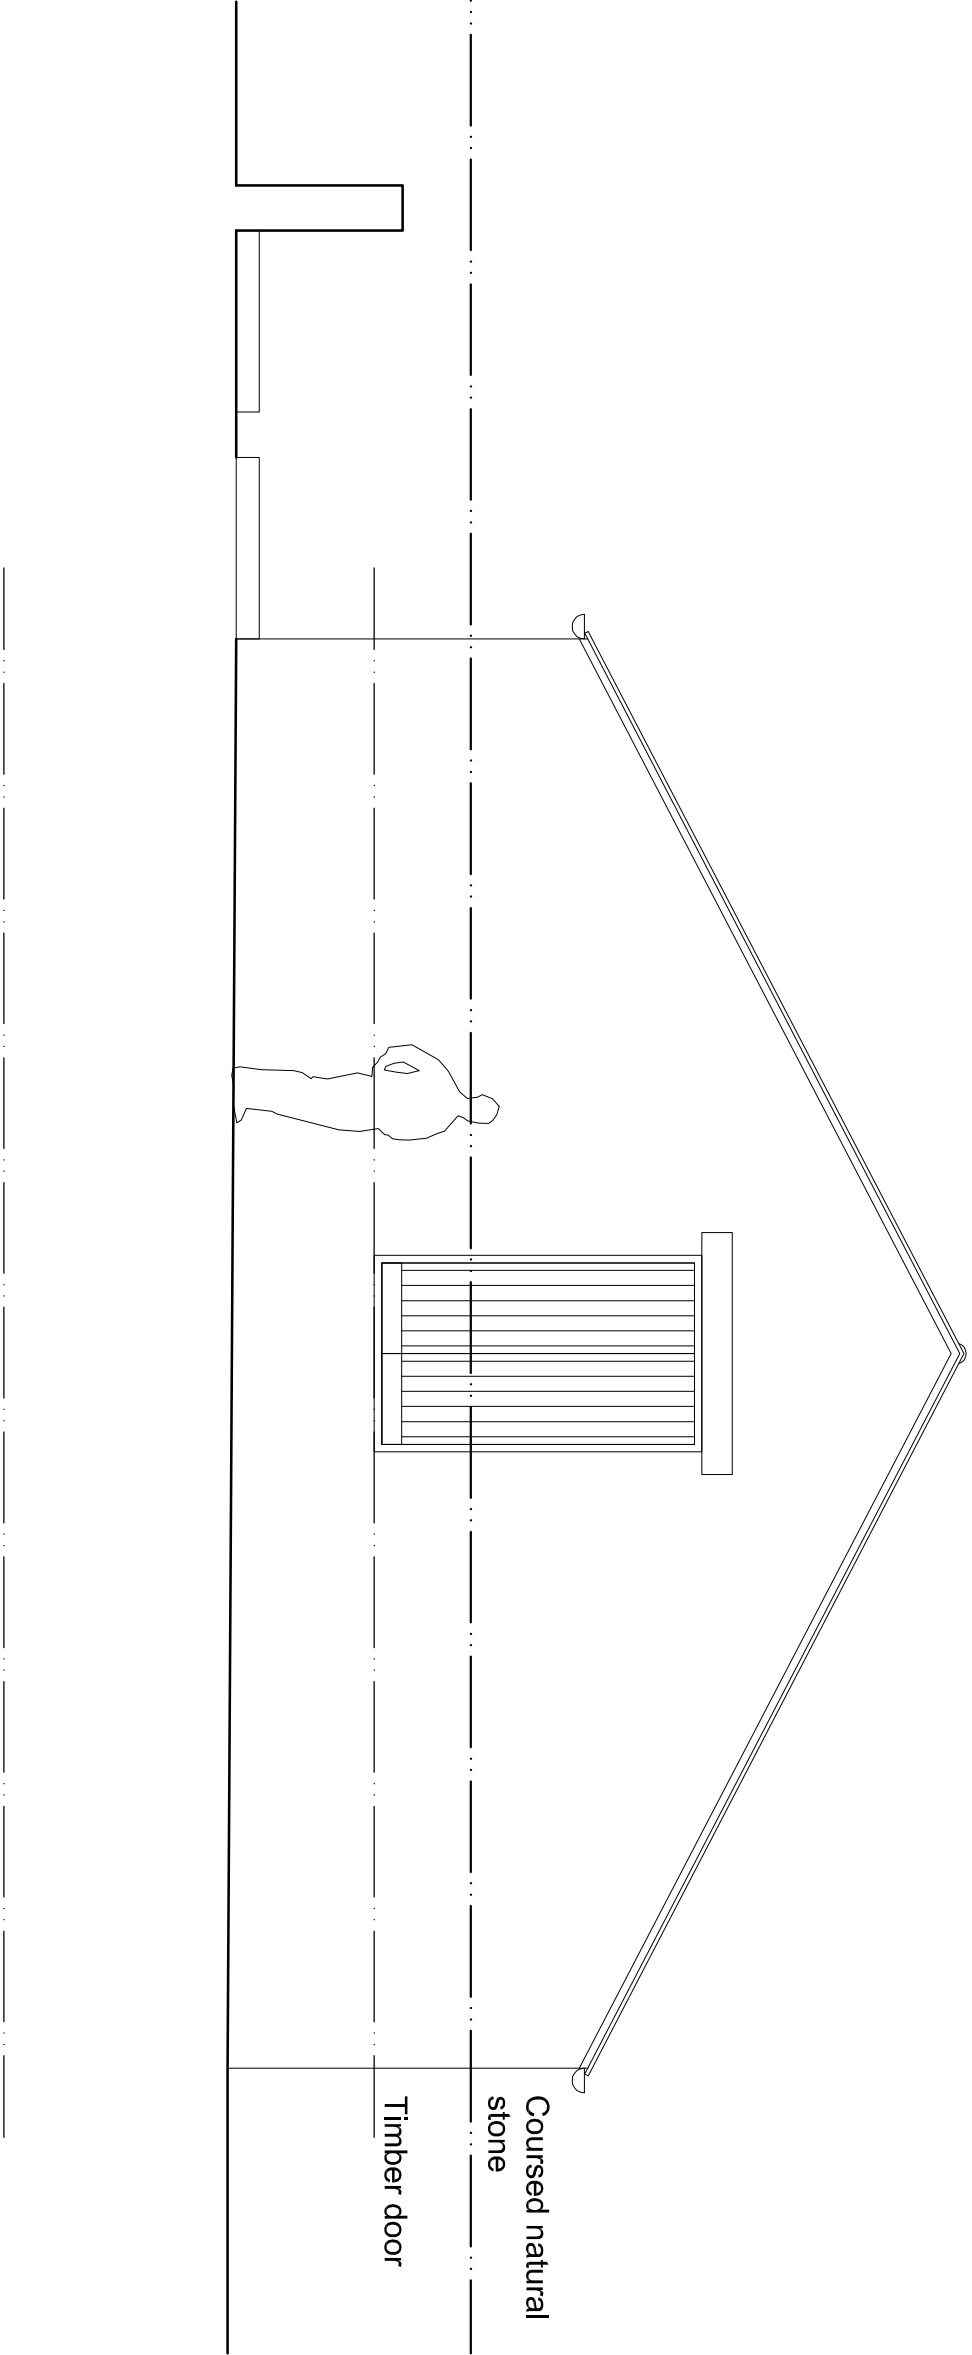


South elevation as existing

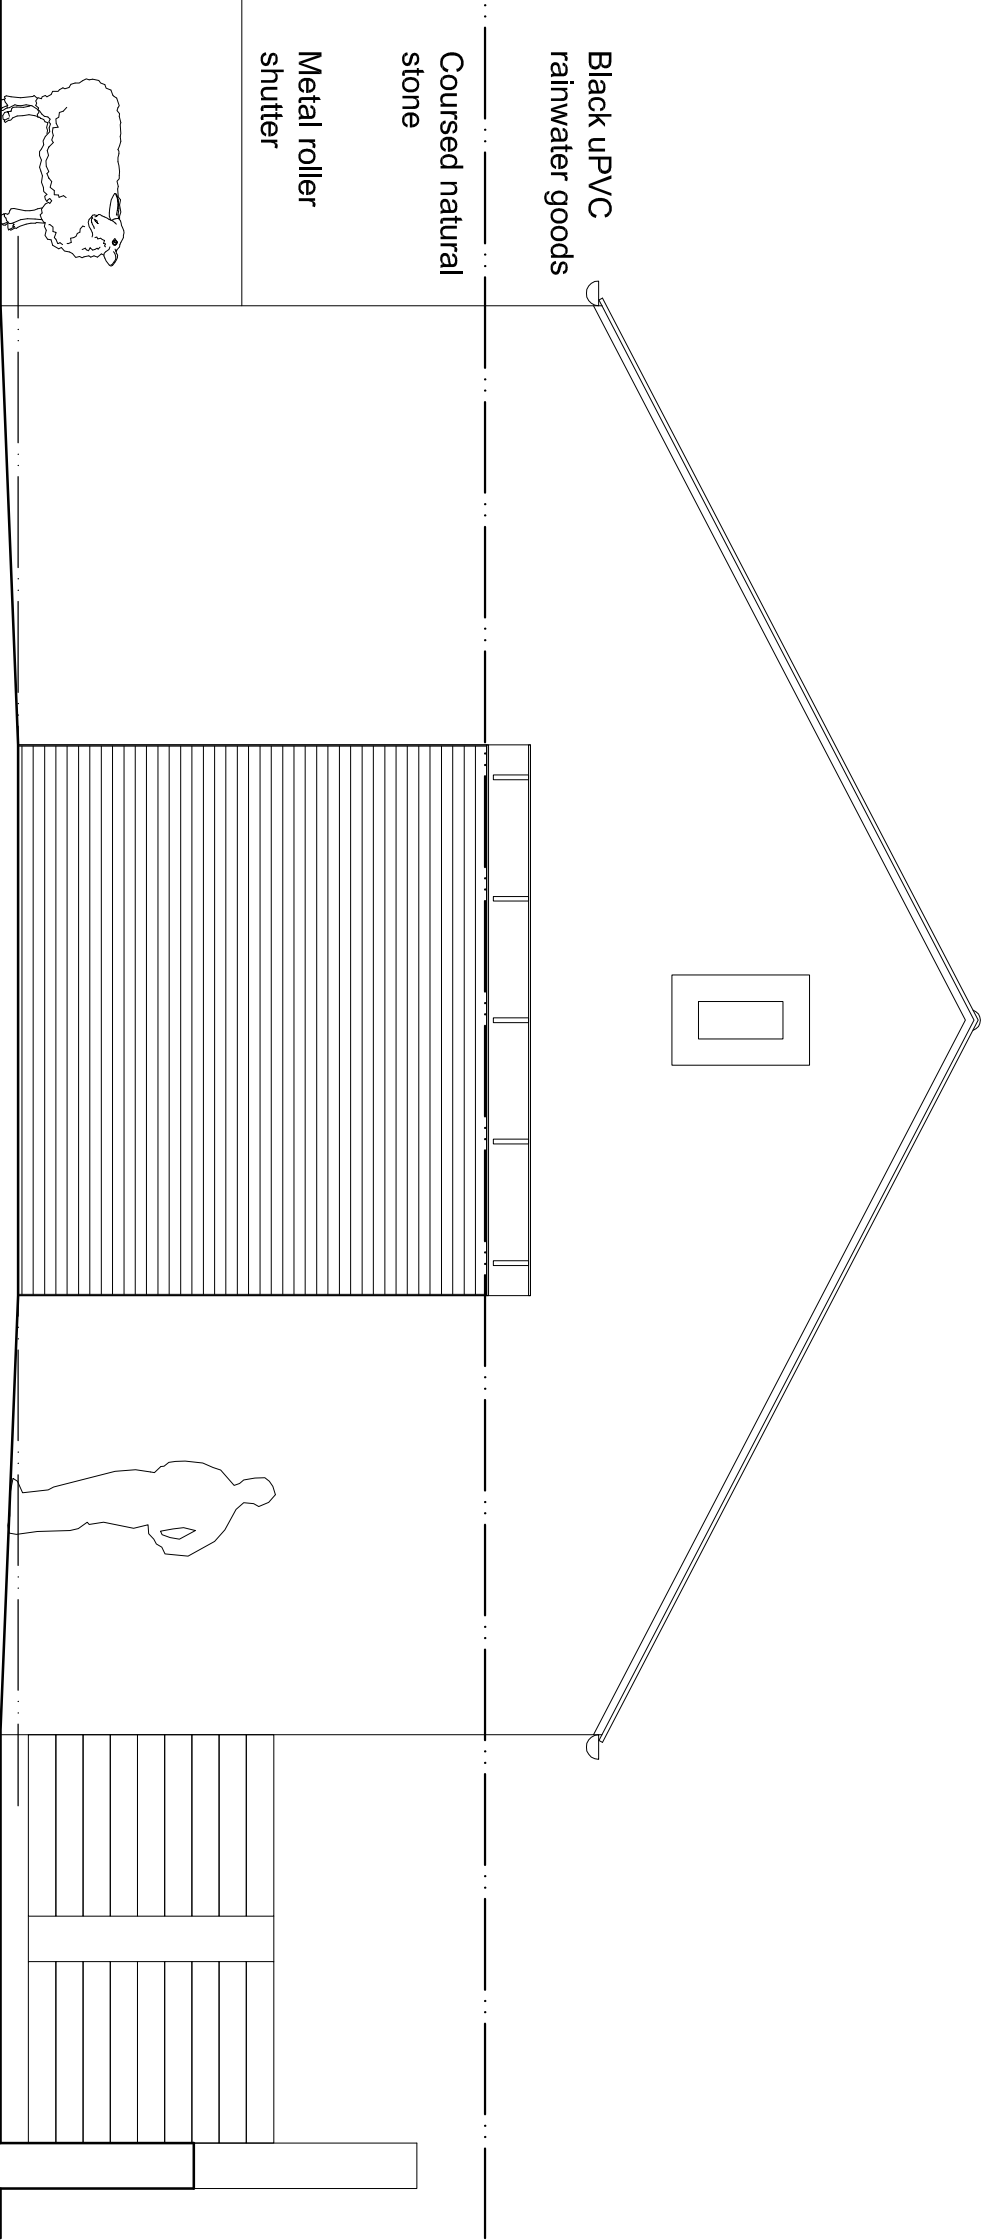

North elevation as existing

Robin Ashley Architects

Hawk Works
105 High Street
Sheffield S1 2JF
T: 0114 266 7460
E: contact@raarchitects.co.uk
www.raarchitects.co.uk

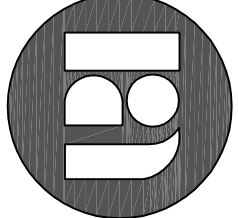

Project: Change of use

Client: Mr + Mrs Austin

Drawing: Elevations as existing

Drawing number: 15-001-33

Revision: (02-03-16)

Date: March 2016

Scale: 1:50

Original size: A1

Issue: Approval

Drawn: DJU

Checked:

This drawing may be scaled only for the purposes of planning approval.
Check all dimensions on site + refer all queries prior to carrying out work.
This drawing is to be used only for the purposes for which it is issued.
© Robin Ashley Architects LLP
Registration: original + copies, number OC310 421



MADE IN SHEFFIELD