



EXISTING LAYOUT

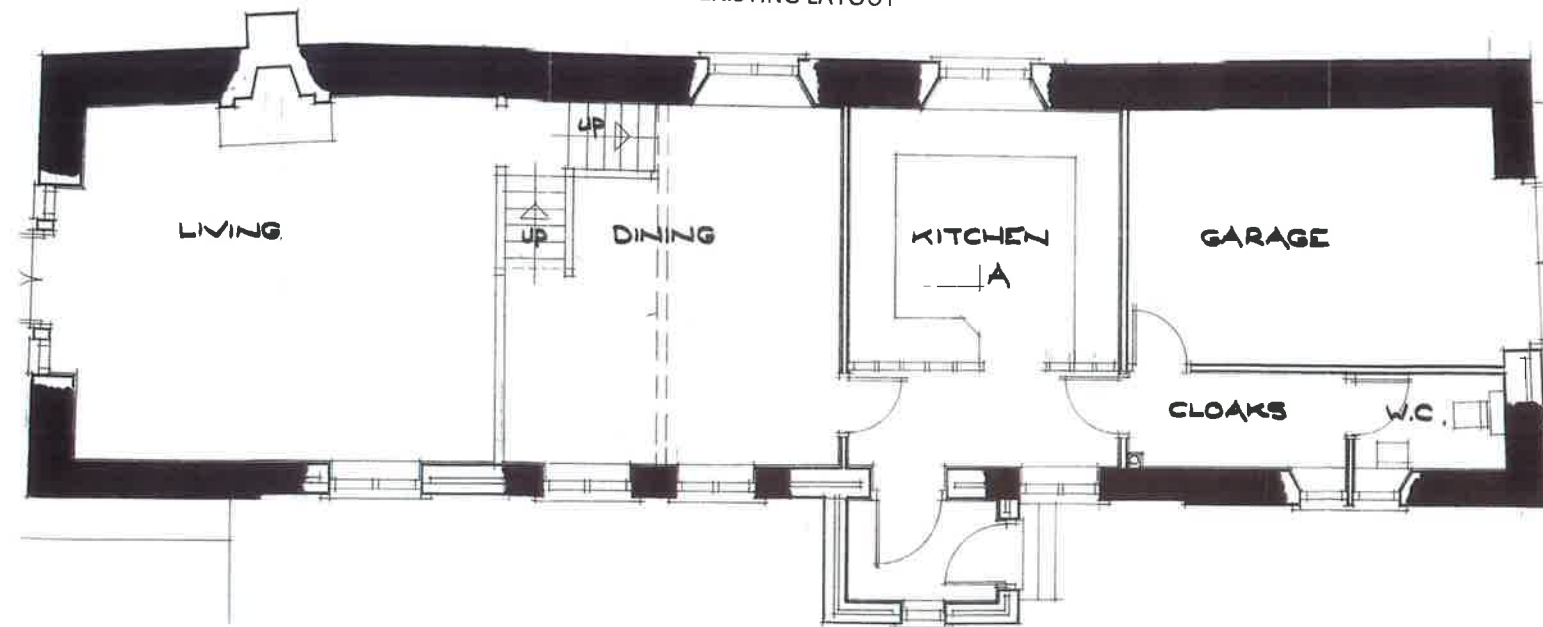


PROPOSED LAYOUT

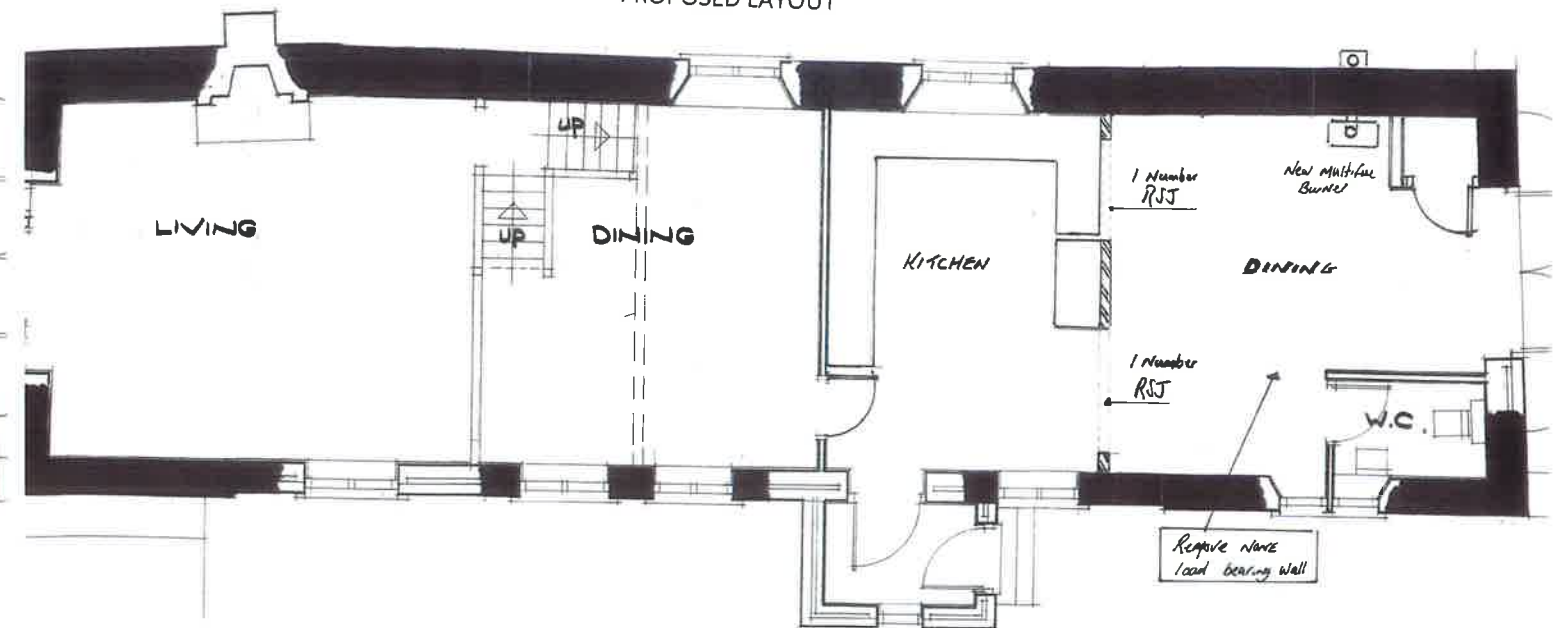


GROUND FLOOR PLAN

PROPOSED LAYOUT

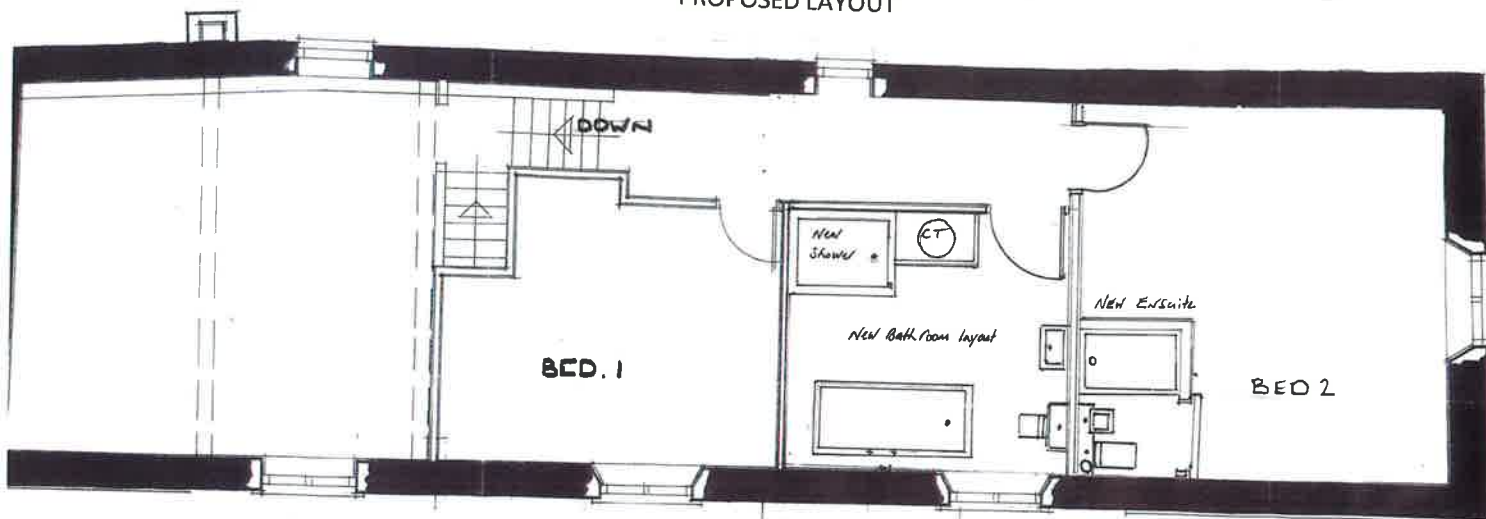

EXISTING LAYOUT

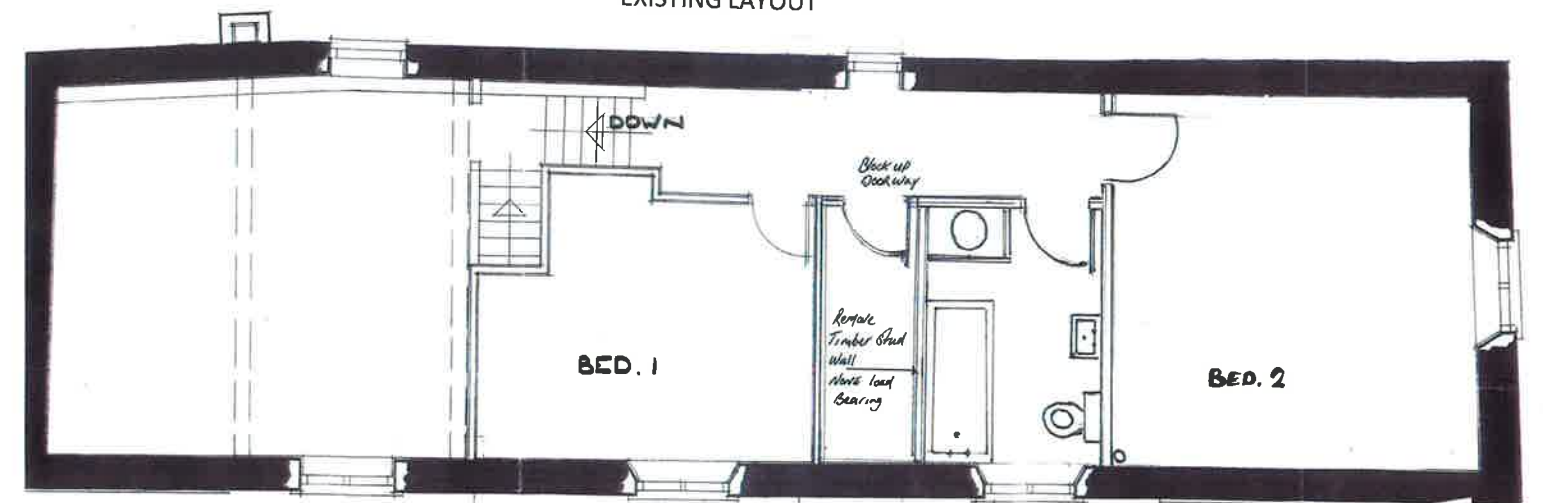

SOUTH ELEVATION



EAST ELEVATION



NORTH ELEVATION



EAST ELEVATION

NOTES REV2	SCALE 1:50 & 1:100
Replacements of old timber windows	PROPOSED EXTERNAL AND INTERNAL ALTERATIONS FOR THE LONG BARN 134 GINN LANE BARNSELEY S70 6NW FOR BRYAN MANGHAM & DAWN DUNBER bm.mangham@barn.co.uk TEL 07446289506
And single glazing units with hardwood	
Timber casement double glazes windows	
Colour period sage Green	
Replacement metal garage up and over door	
With timber French doors with timber bottom	
Panel with 2 side lights with timber bottom	
Panel colour sage Green	