



This drawing is the copyright of AXIS P.E.D Limited and may not be loaned, copied or reproduced in any way - or used for any offer, quote, tender or construction purposes without written consent of the company to do so.
 Follow any figured dimensions - do not scale for construction purposes. IF IN DOUBT ASK.


Revision History		Date
A	Reception building elevations altered	16/01/18

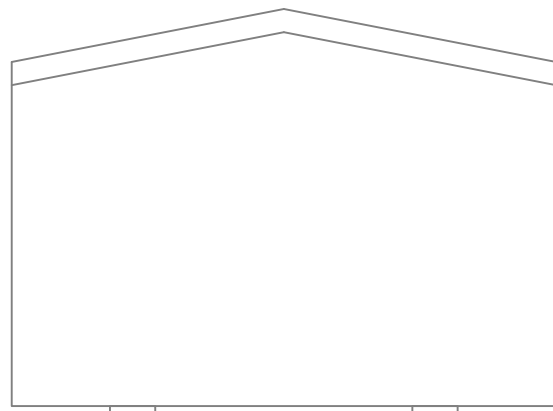

CONSENTED WC/SHOWER
BLOCK SIDE ELEVATION

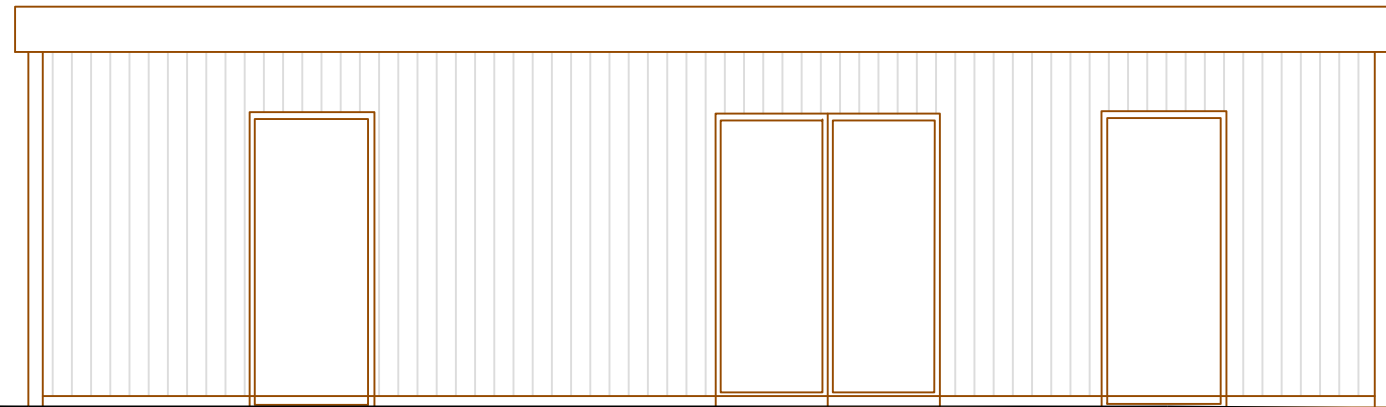


PROPOSED RECEPTION BUILDING
FRONT ELEVATION

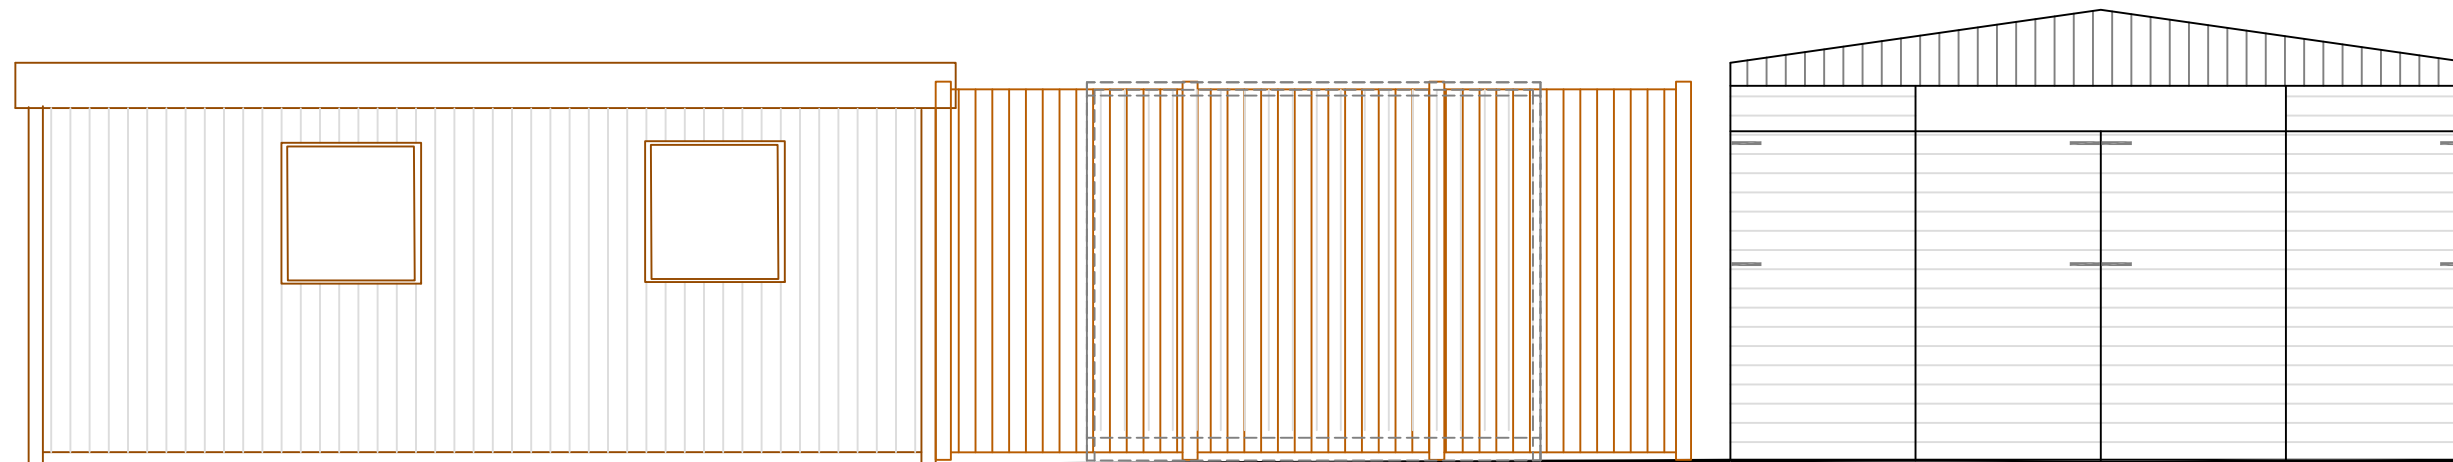

PROPOSED RECEPTION BUILDING
SIDE ELEVATION

PROPOSED CLOSE BOARDED
FENCING SCREENING SIDE
ELEVATION OF STAFF ROOM

EXISTING
PLANT ROOM

 

Chester Office: Well House Farm Bretton Cheshire CH4 8DH	South Manchester Office: Canal House 76 Water Lane Worsley SK3 8BB	
0844 8700 007 - www.axisped.co.uk		
client: KINGSWOOD INSPIRING LEARNING		
project: PEAK VENTURE RECEPTION BUILDING & STAFF ROOM		
drawing title: ELEVATION DETAILS - RECEPTION BUILDING IN RELATION TO CONSENTED BUILDING		
date: December 2017	drawn by: DC	checked: DC
drawing number: 1958-04-005	status: For Consultation	
scale(s): 1:50@A3	rev: A	
planning environment design		