





FRONT ELEVATION




SIDE ELEVATION

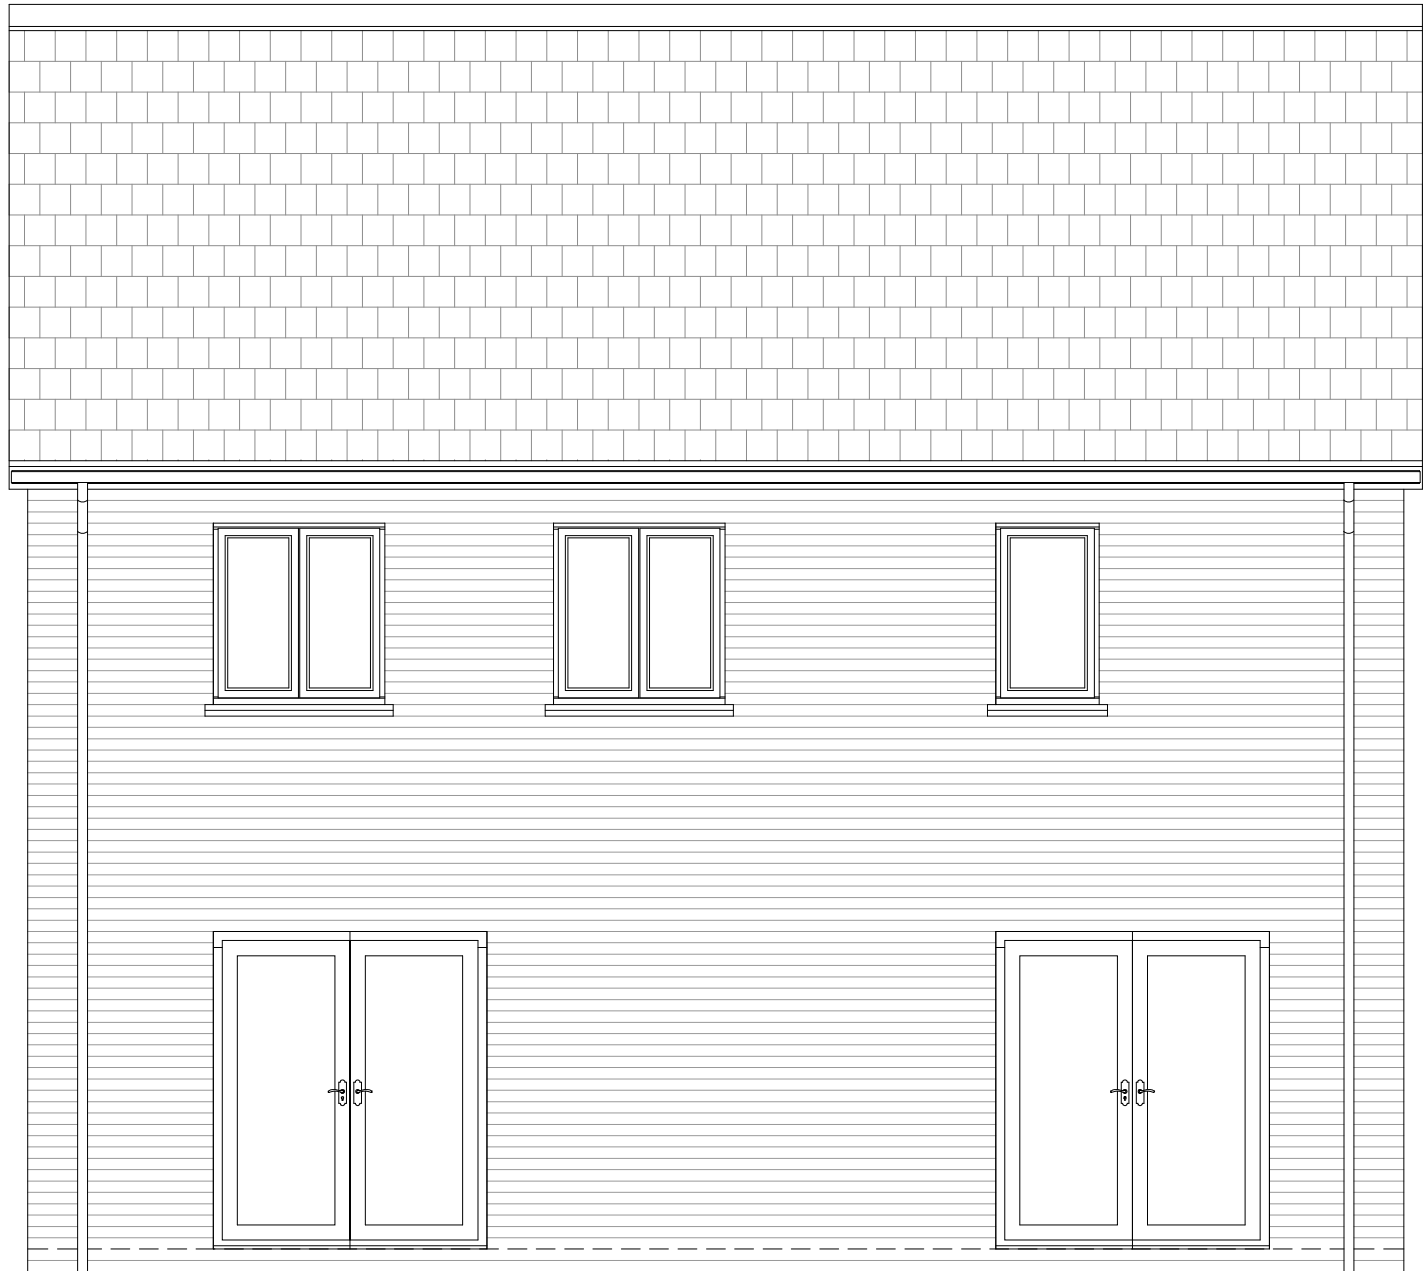


REAR ELEVATION

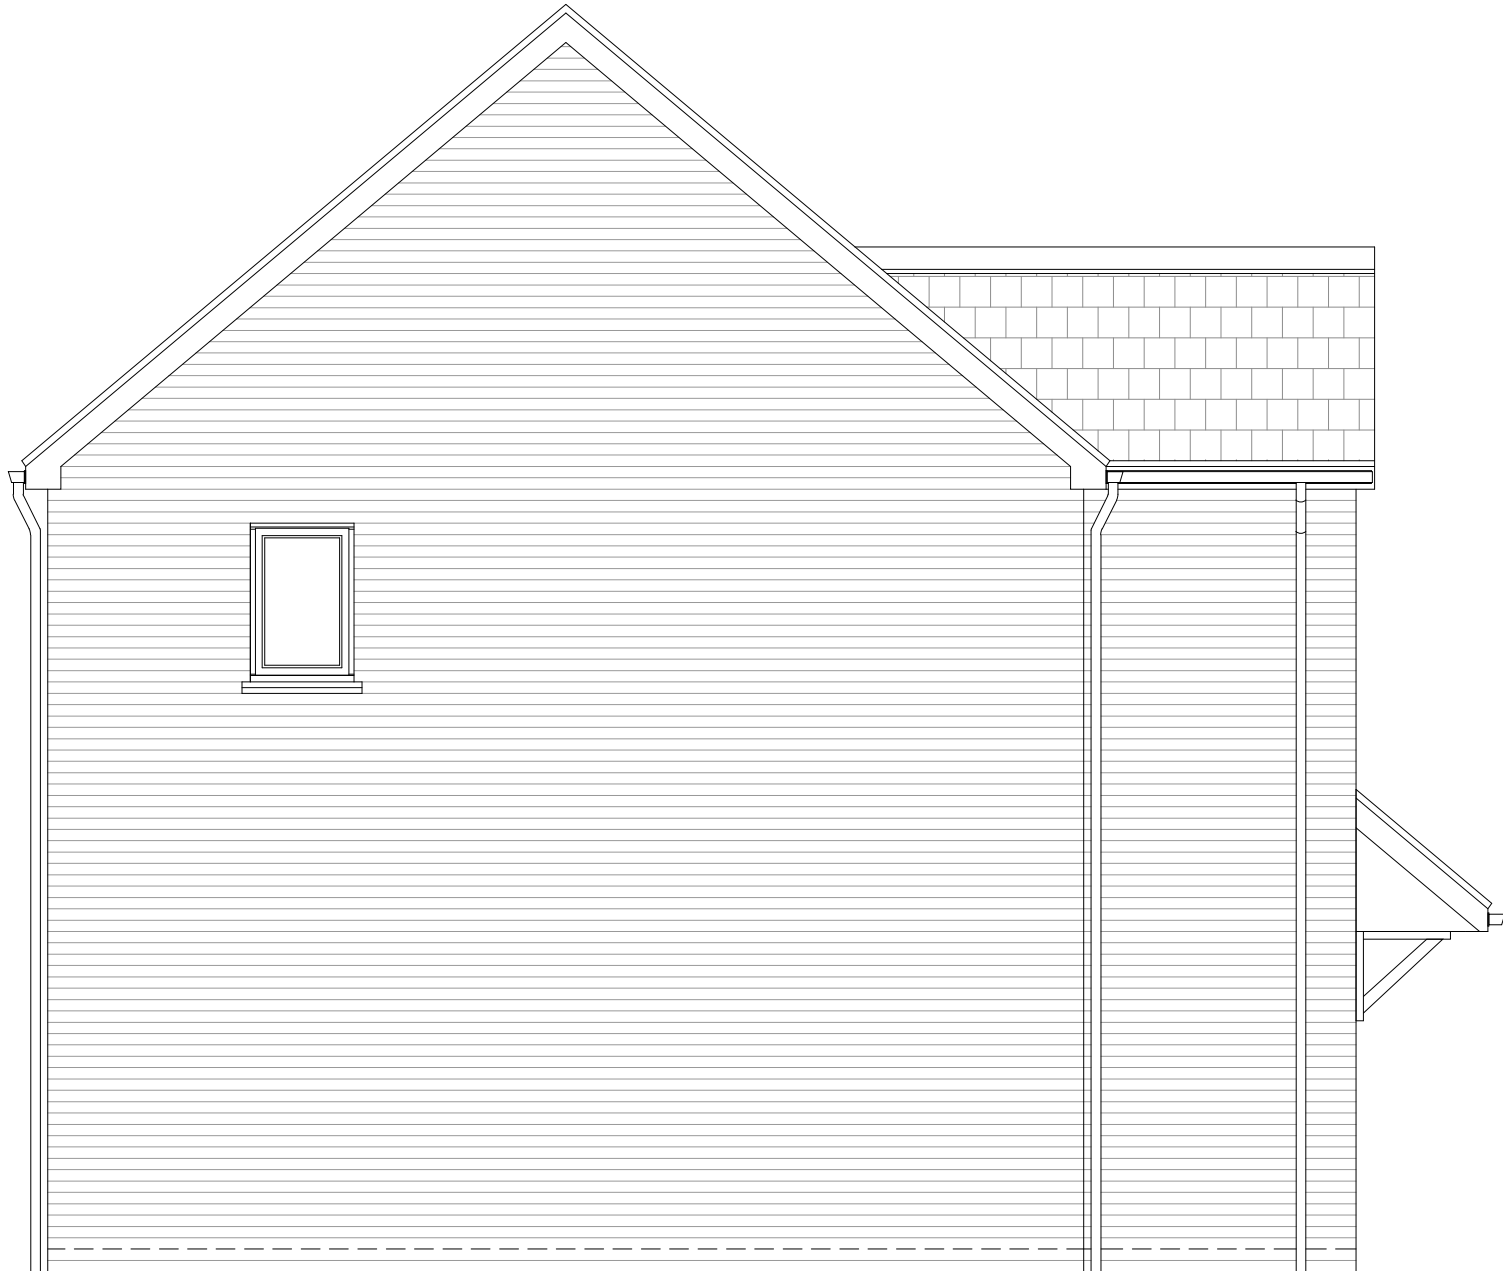

SIDE ELEVATION

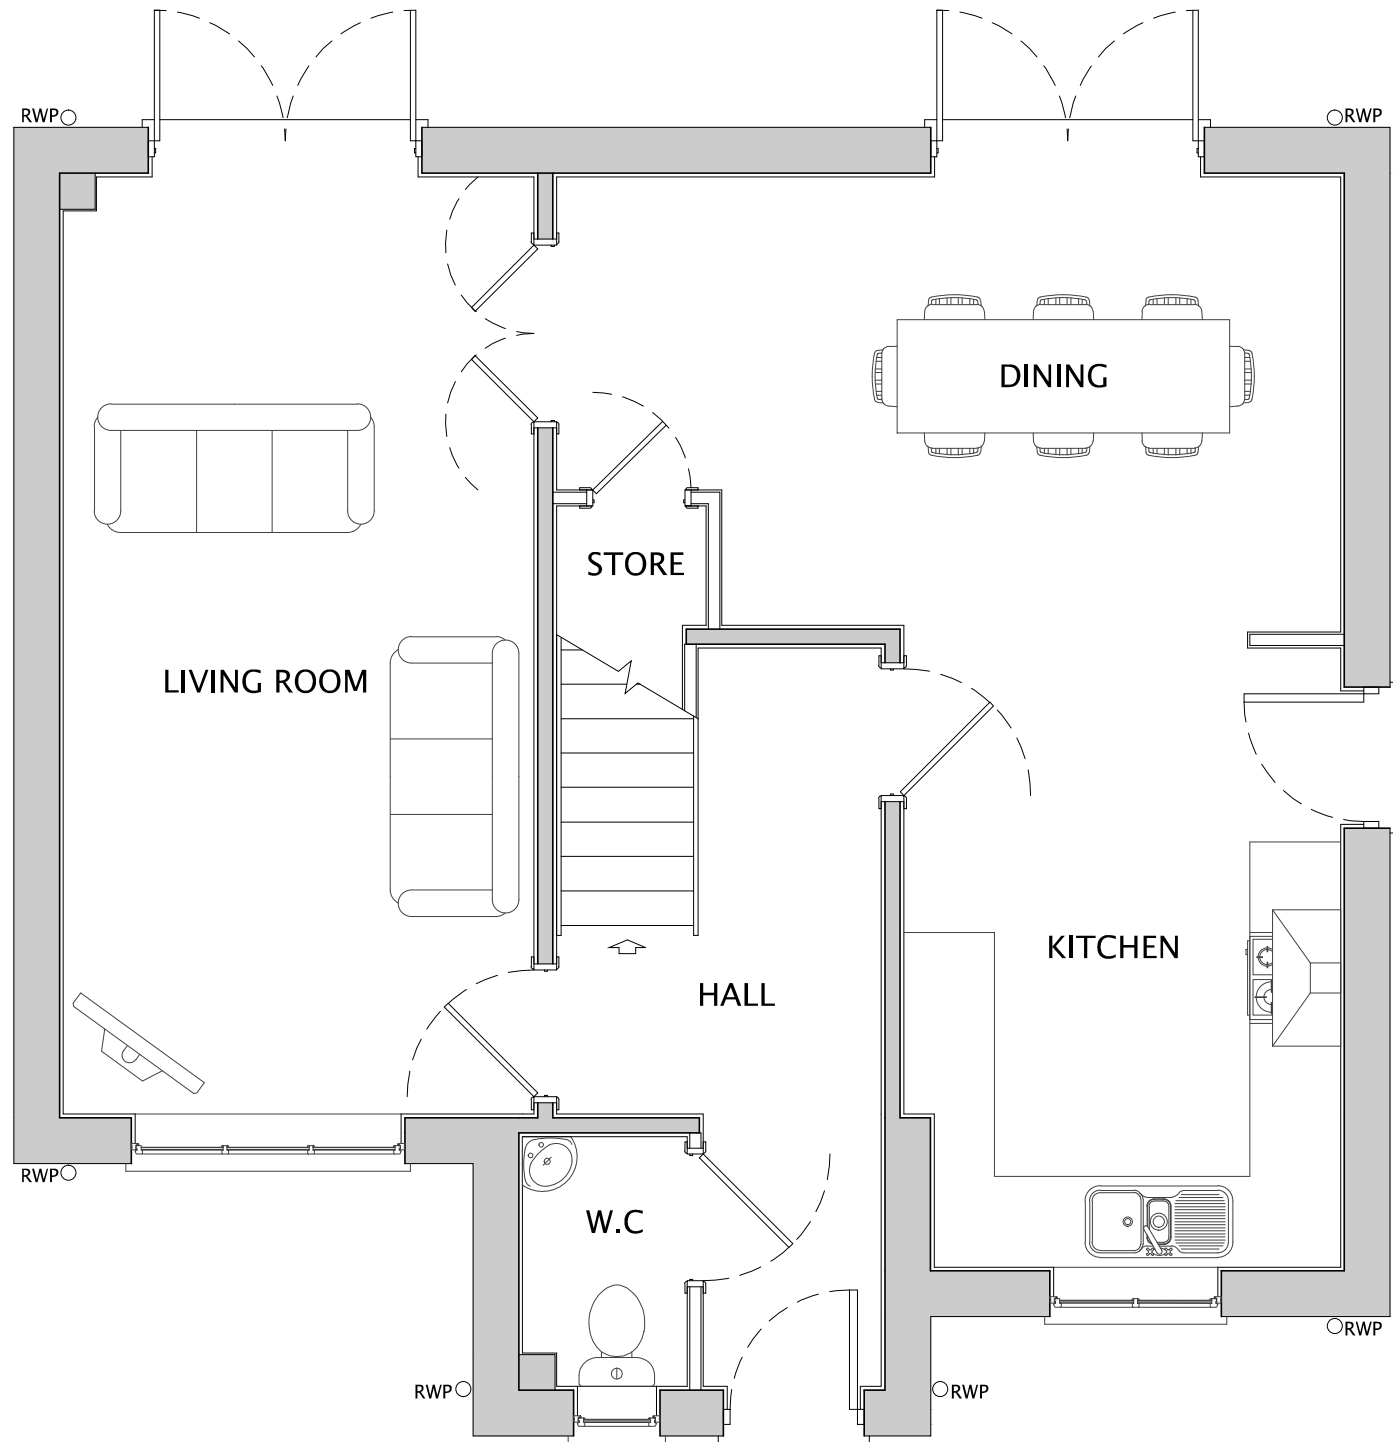

GROUND FLOOR

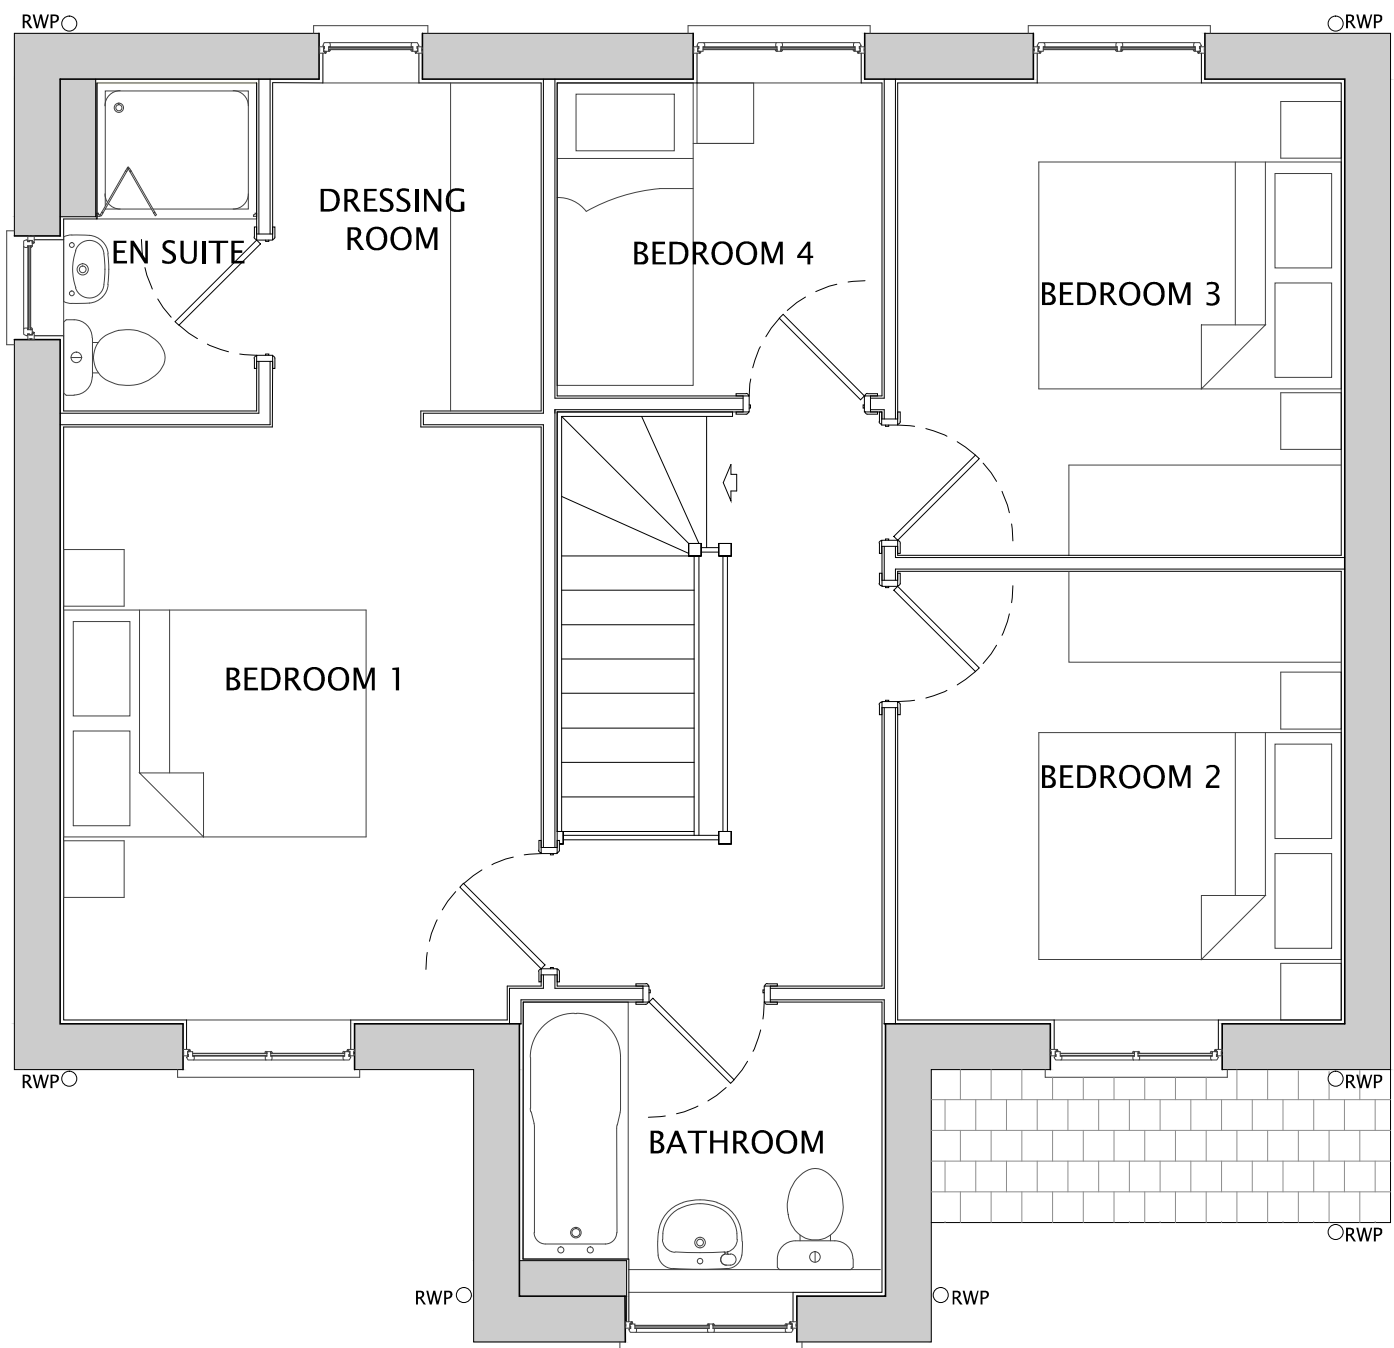

FIRST FLOOR

1009 / SALISBURY (AS)

Do not scale off this drawing - Only figured dimensions to be taken from this drawing. Drawings based on Ordnance Survey and/or existing record drawings - Design and Drawing content subject to Site Survey, Structural Survey, Site Investigations, Planning and Statutory Requirements and Approvals. Authorised reproduction from Ordnance Survey Map with permission of the Controller of Her Majesty's Stationary Office. Crown Copyright reserved.



A05.09.22Window style updated to bring in line with other house typesTHSLM

Rev	Date	Description	Drawn	Check
jrp Architecture Planning Urban Design Landscape CLIENT: NETHERTON HOMES PROJECT: EAST OF WAKEFIELD ROAD, MAPPLEWELL DRAWING: SALISBURY (AS) PLANS & ELEVATIONS DRAWING NUMBER: P08:4145:1009A SCALE @ A1: 1:50 DRAWN: JP DATE: OCT 21 CHECKED: LM DATE: OCT 21				

JRP Associates
14 Mariner Court,
Calder Park, Wakefield, WF4 3FL

T 01924 383322
E info@jrpassoc.co.uk
W jrpassoc.co.uk