
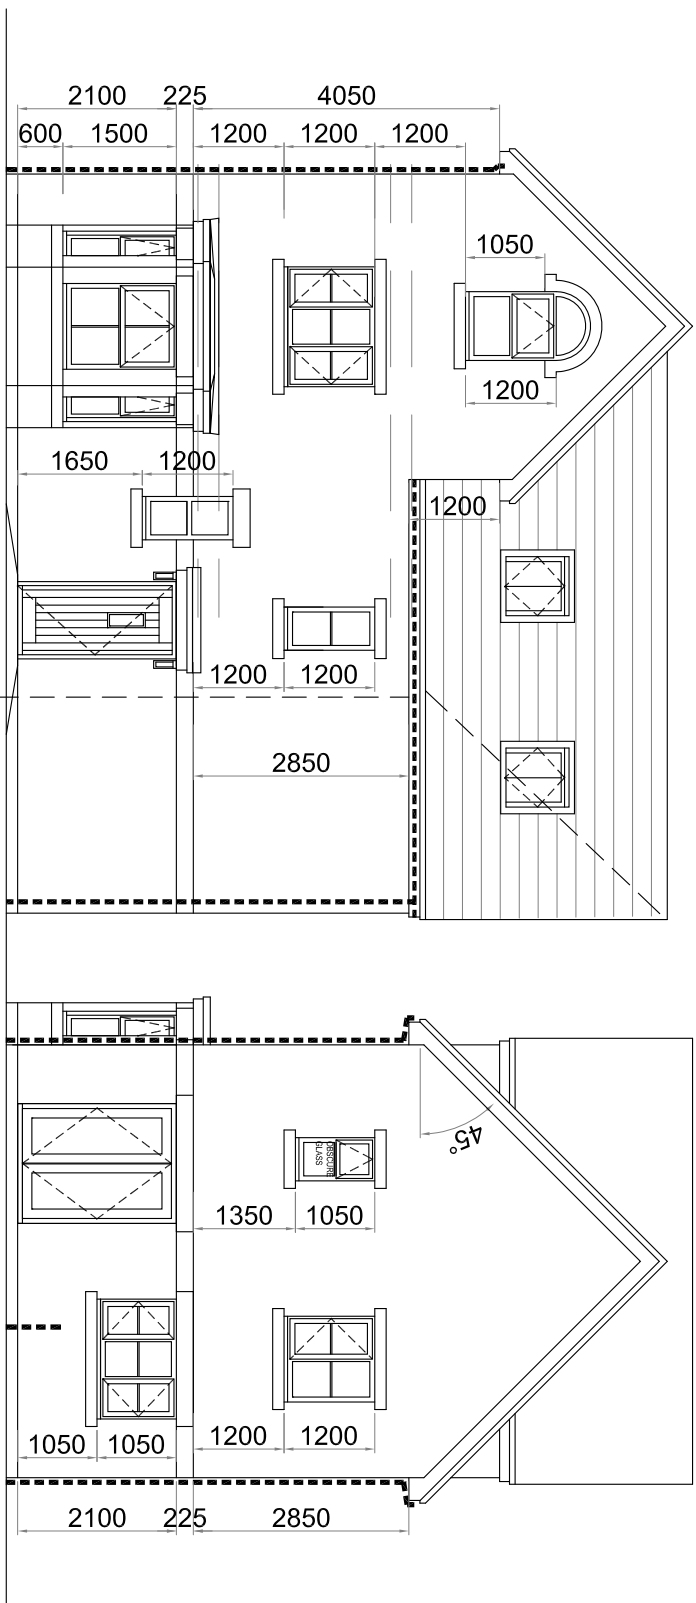



NOTES

ALL DIMENSIONS TO BE CHECKED ON SITE PRIOR TO ANY MANUFACTURING OR FABRICATION AND ANY ANOMALIES TO BE BROUGHT TO THE ATTENTION OF THE ARCHITECT.

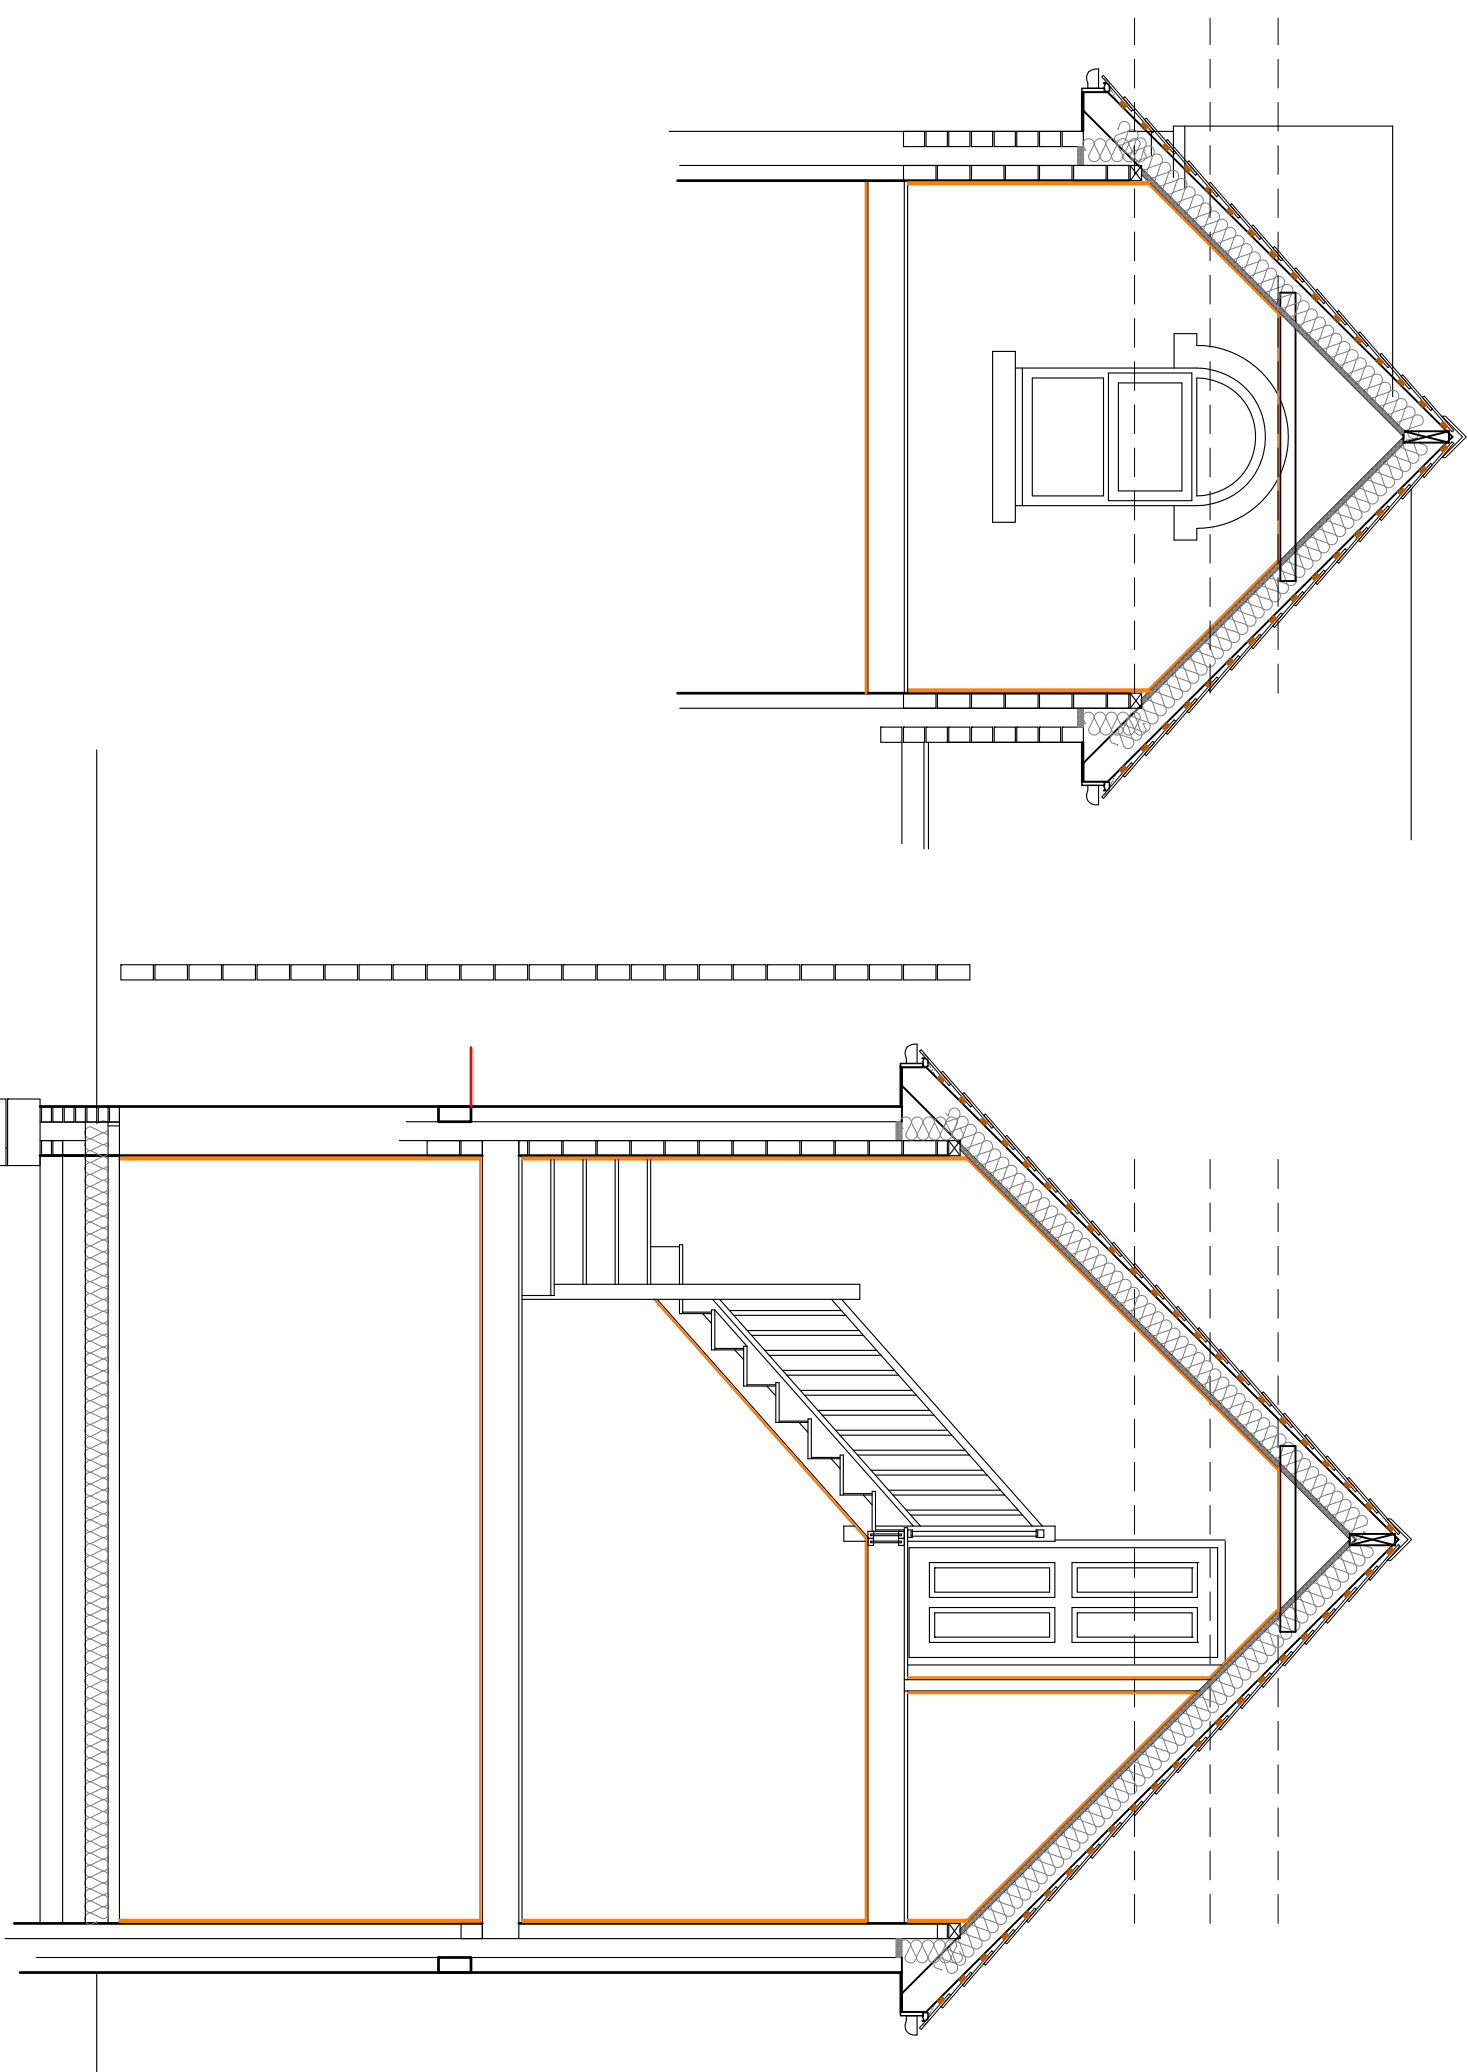


FRONT ELEVATION - PLOT 13


SIDE ELEVATION
PLOT 13

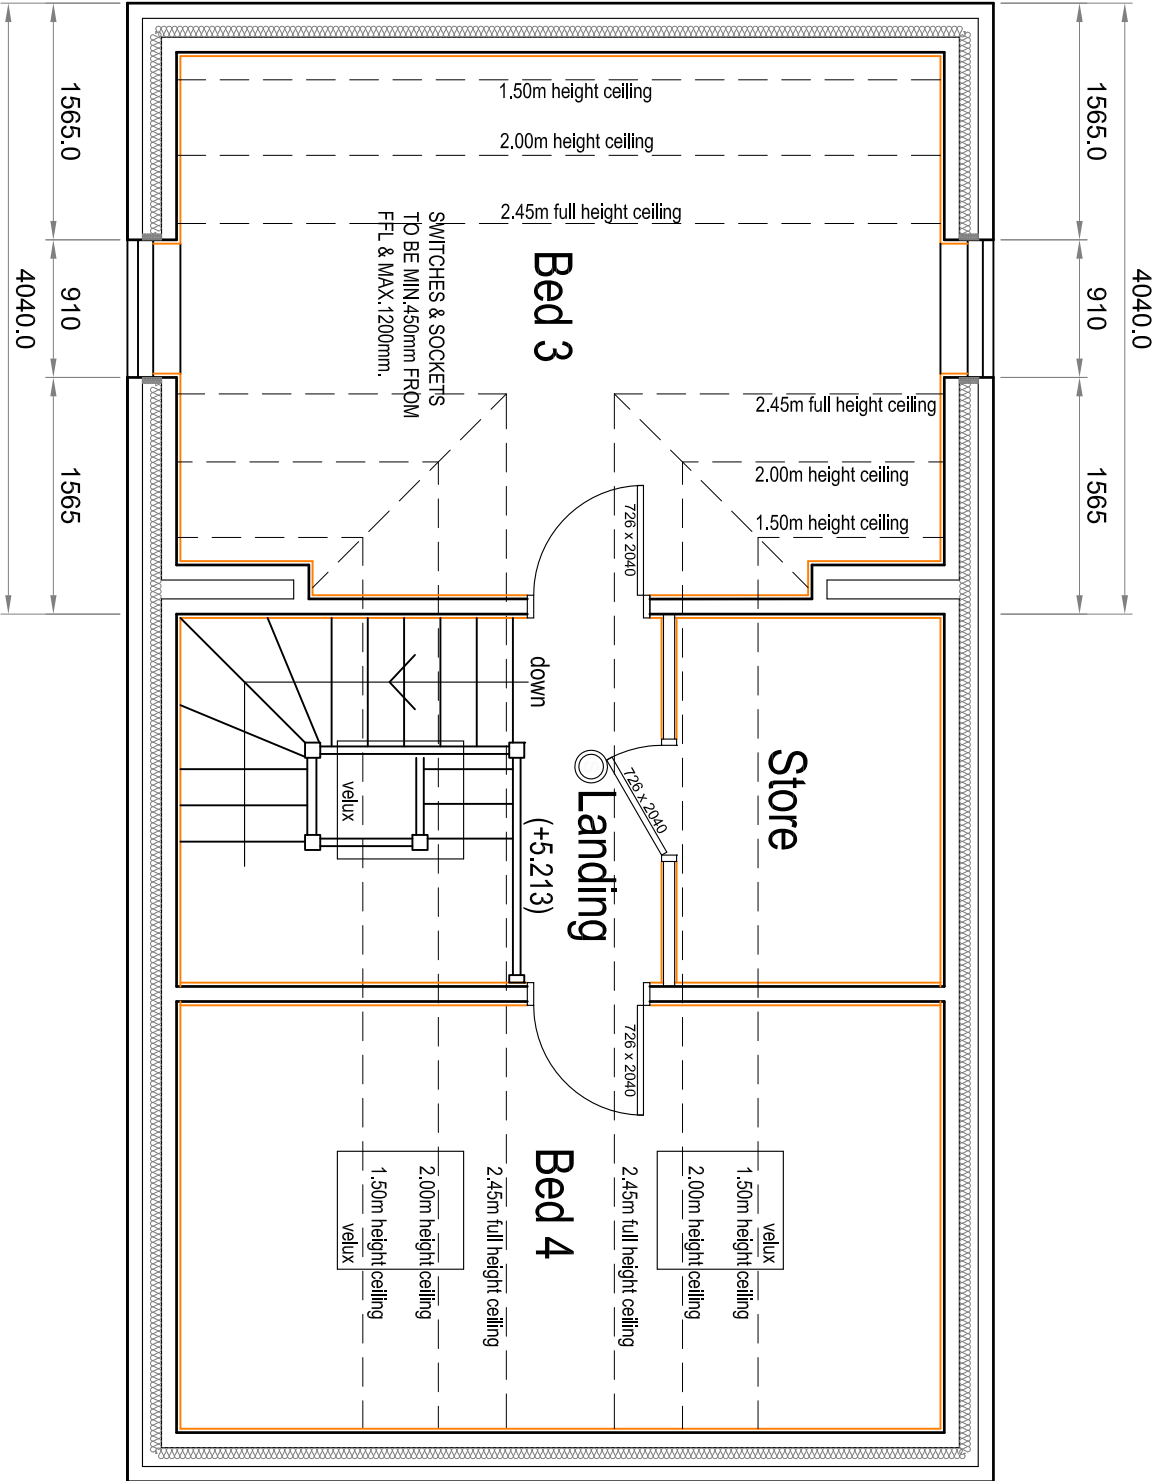

SECOND FLOOR PLAN - PLOT 13

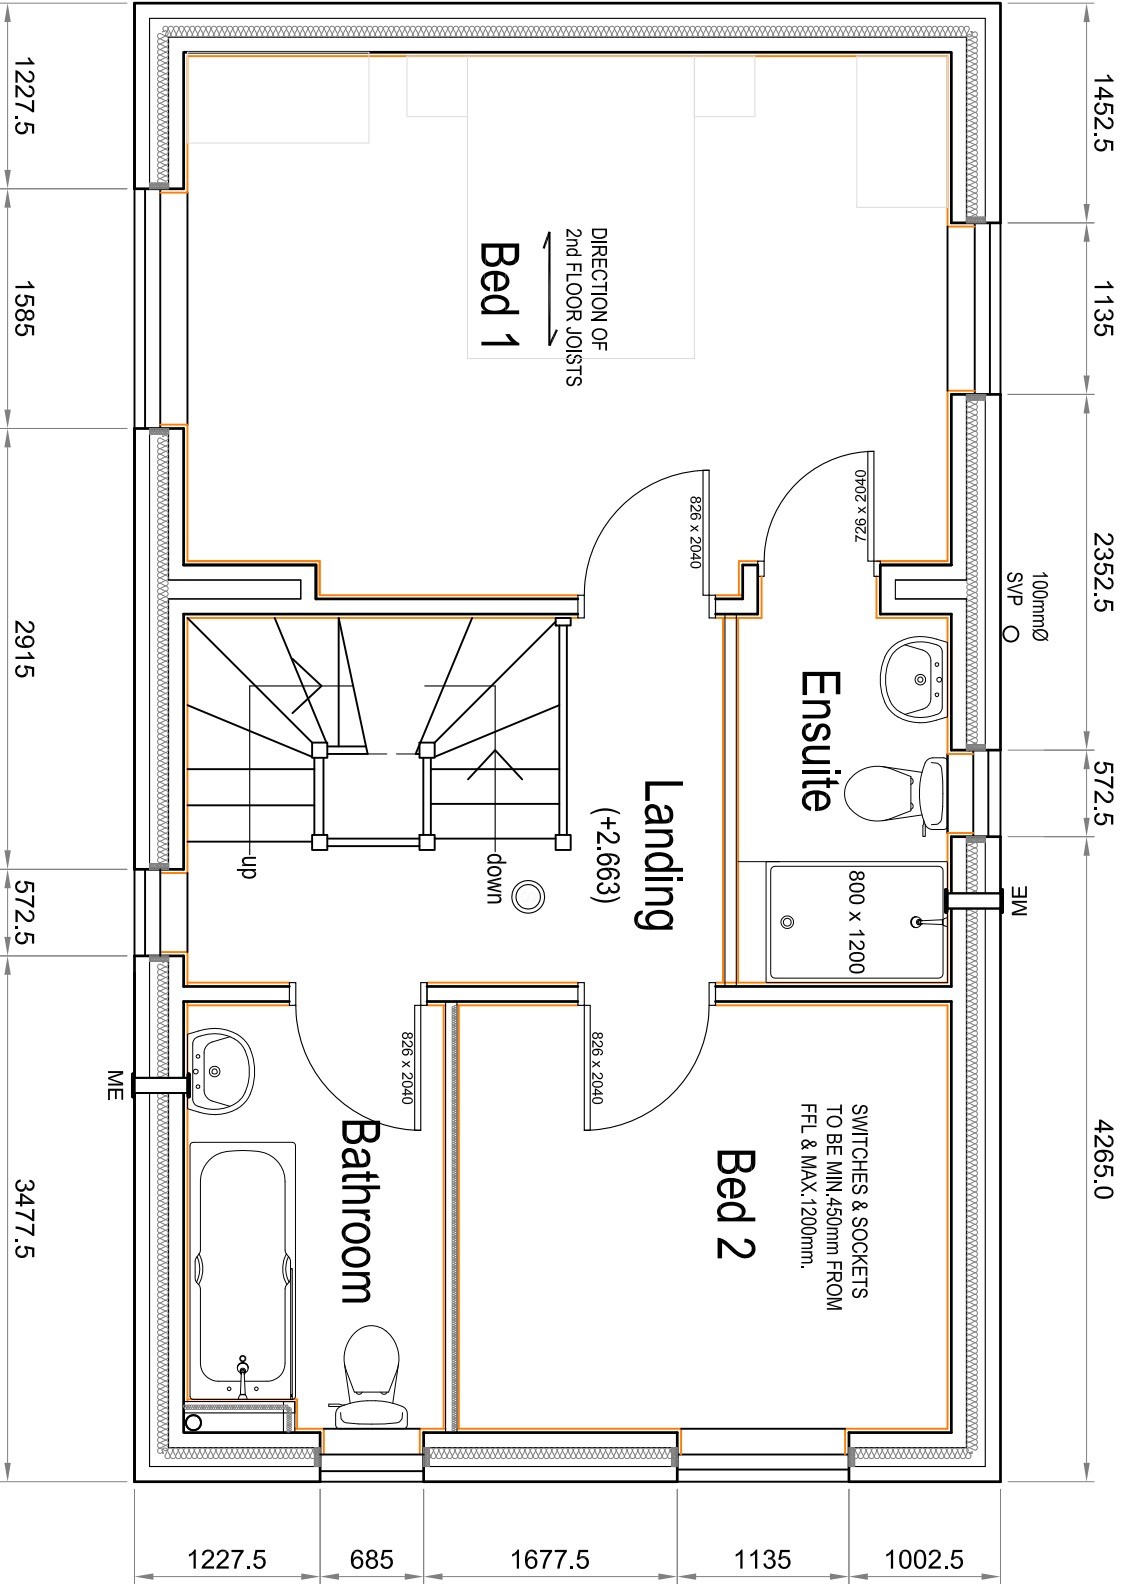


FIRST FLOOR PLAN - PLOT 13

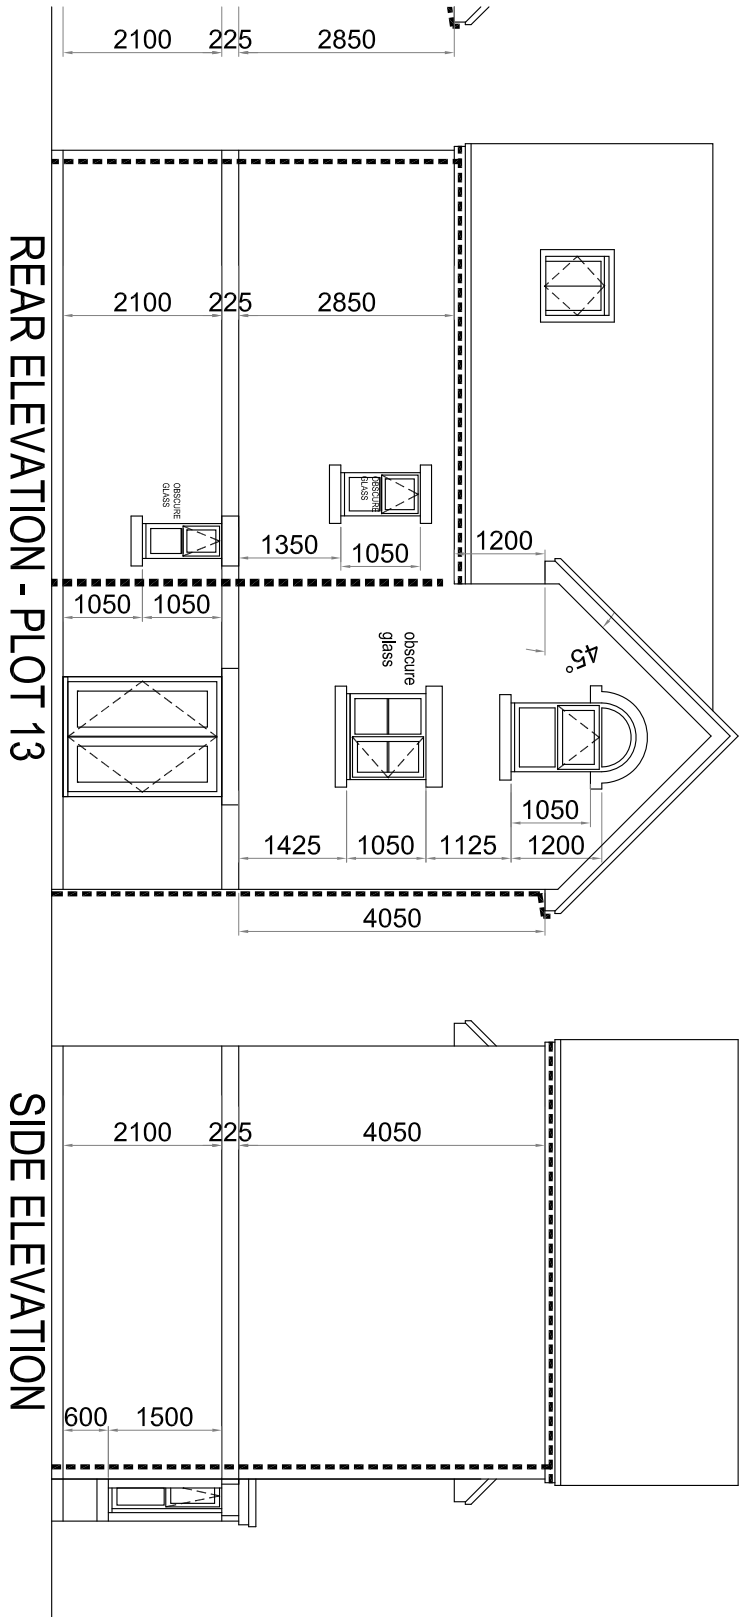


REAR ELEVATION - PLOT 13

SIDE ELEVATION
PLOT 13

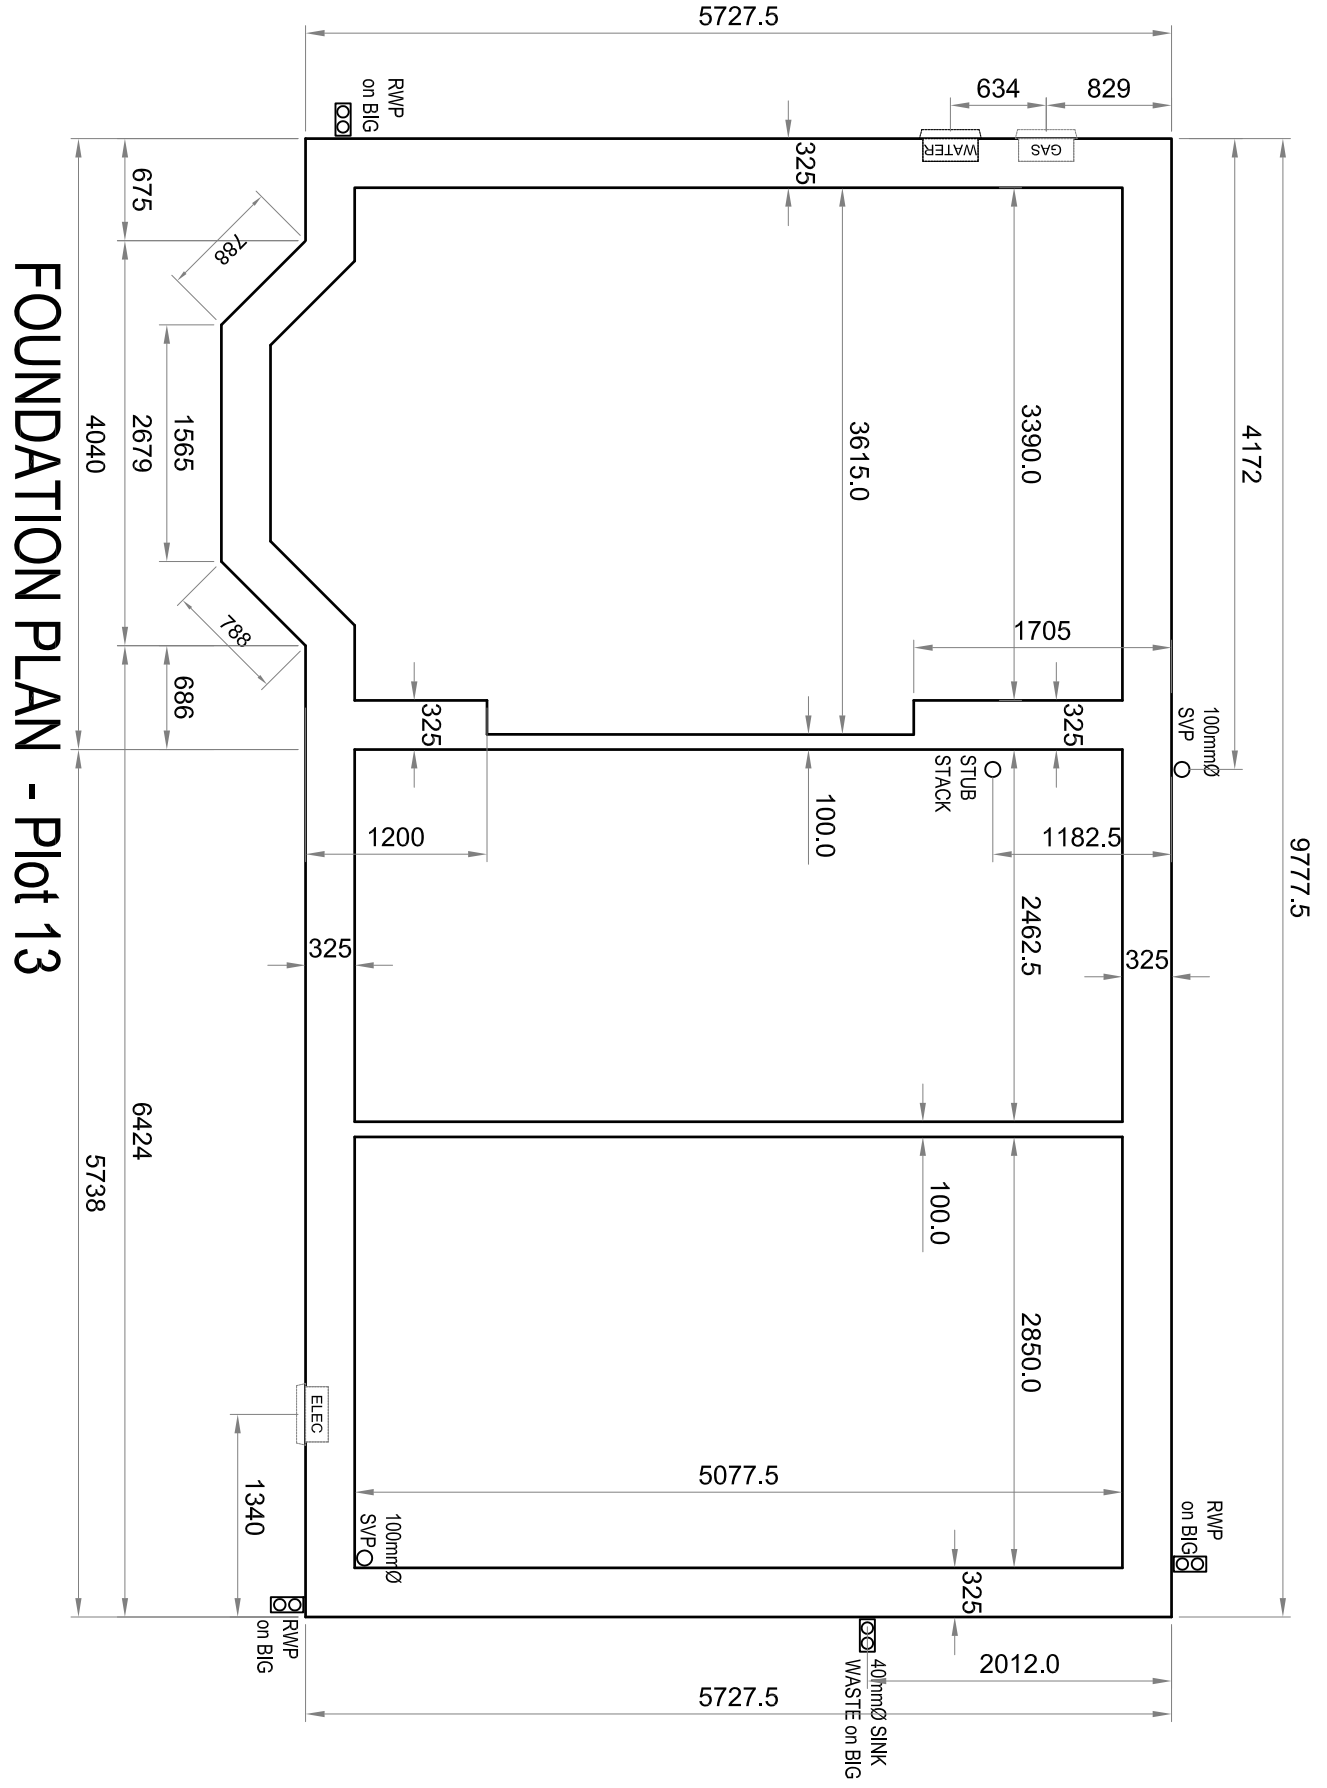

FOUNDATION PLAN - Plot 13

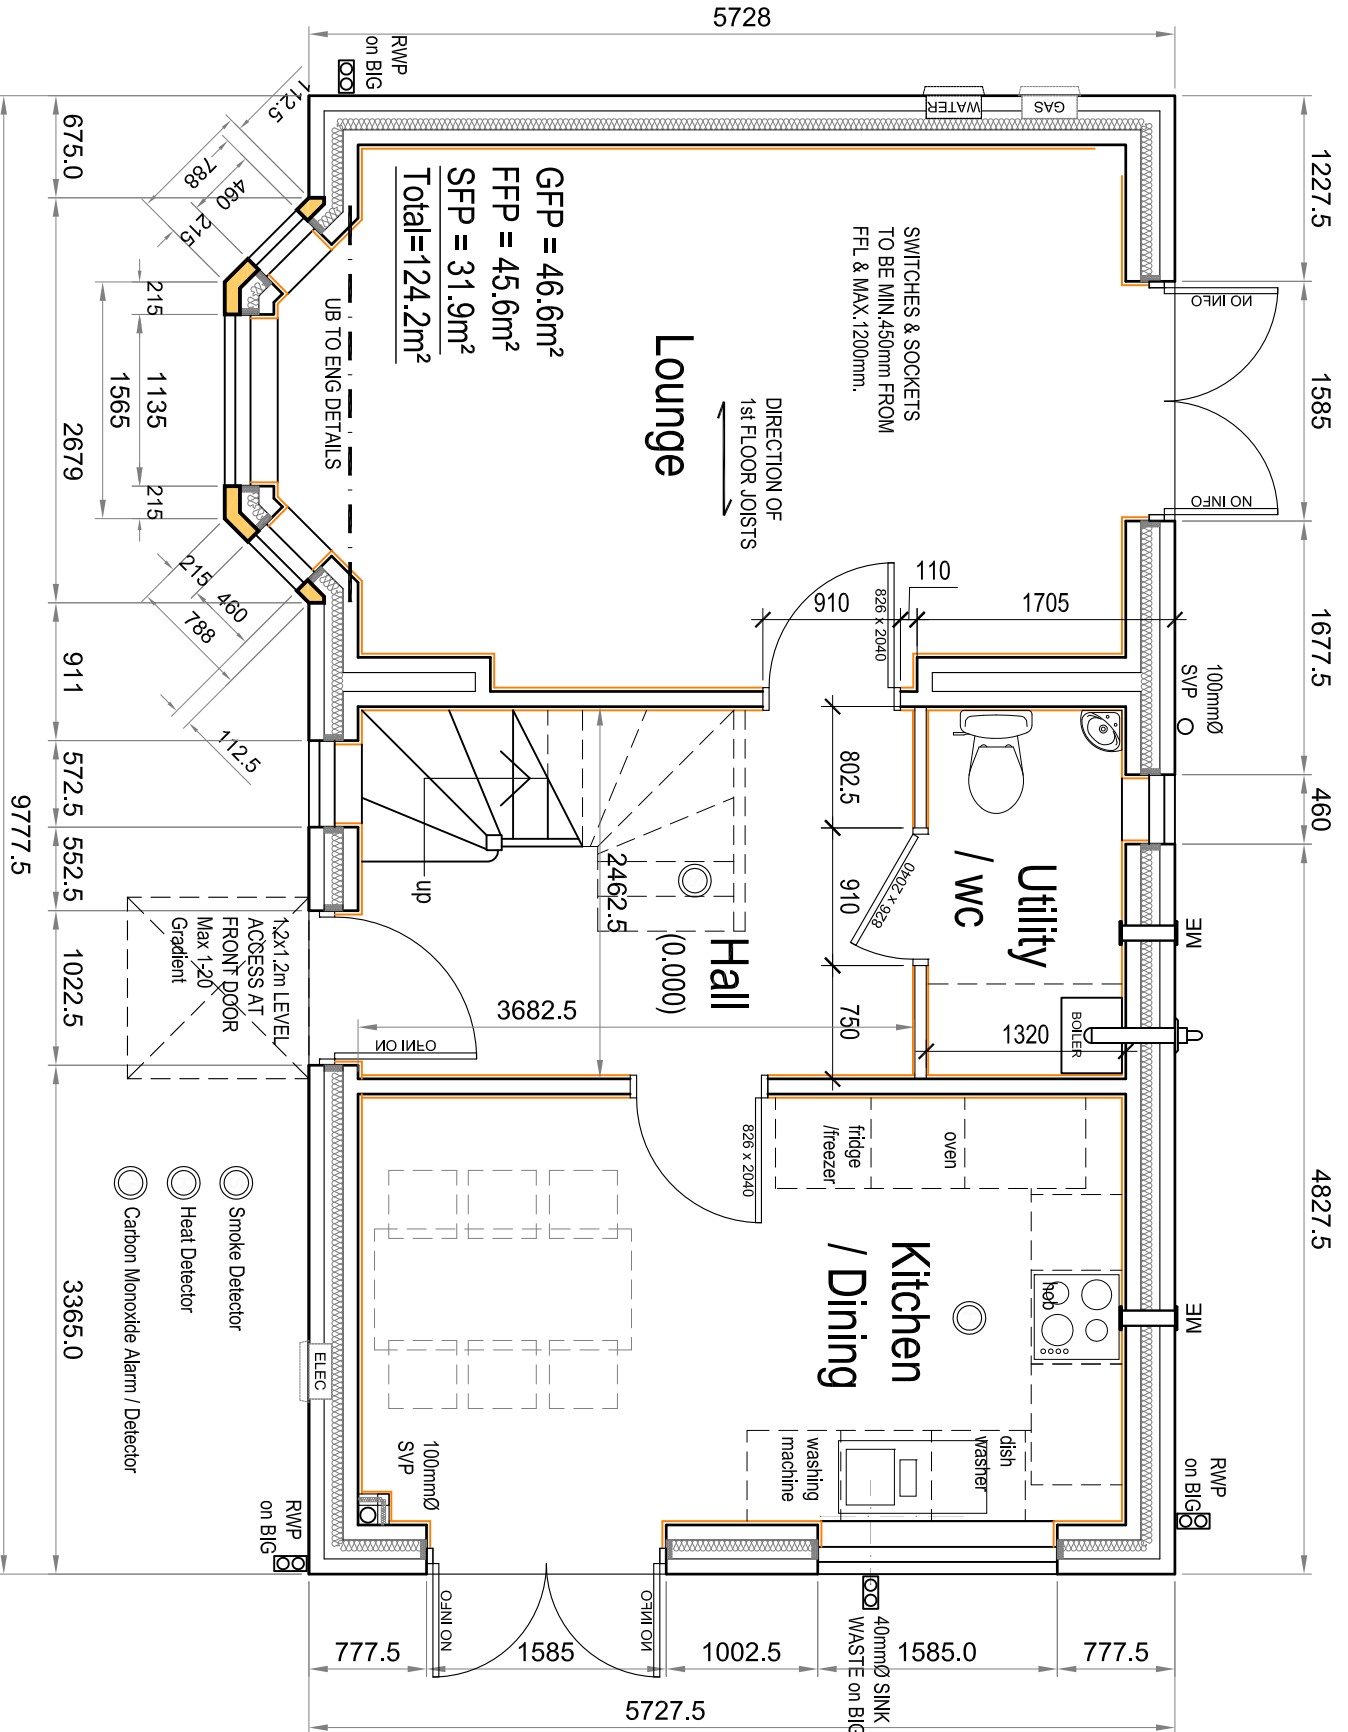

GROUND FLOOR PLAN - PLOT 13

PRELIMINARY
Subject to Building
Regulation Approval

G PLAN ALTS- STAIRS / HALL / BED 1 FURTHER TO MEETING WITH A HOCKENHILL 28.07.2017		BLW	02.08.2017
F BAY / REV	MD	05.07.2017	
E CLIENT ALTS TO ELES & KITCHEN	BLW	15.06.2017	
D CLIENT ALTS - BH-FOLDS ADDED	BLW	14.06.2017	
C CLIENT ALTS - Red/Ent Canopy/Kitchen	BLW	26.05.2017	
B FURTHER INFO ADDED		12.12.2016	
A FIRST ISSUE		05.12.2016	
REV/ AMENDMENTS	BY	DATE	

PROJECT
PROPOSED DEVELOPMENT
BOLTON HALL NURSING HOME
CARR HEAD LANE
ROTHERHAM
S63 8DA

CLIENT
MR ANDY HALL

DRAWING TITLE

PLOT 13

DRAWN BLWORTHINGTON	DATE 05.12.2016
CHECKED	SCALE 1:100 ELES (A1)
APPROVED	

HOWARD & SEDDON A.R.I.B.A.
CHARTERED ARCHITECTS
64 WASHWAY ROAD,
SALE, CHESHIRE M33 7RE,
TEL No. 0161 - 973 8296
FAX No. 0161 - 962 3485
e-mail : admin@howardandseddon.co.uk

BUILDING REGULATIONS ISSUE

TO BE READ IN CONJUNCTION WITH STRUCTURAL DRAWINGS & CONSTRUCTION NOTES

12387

507

G