




GROUND FLOOR PLAN

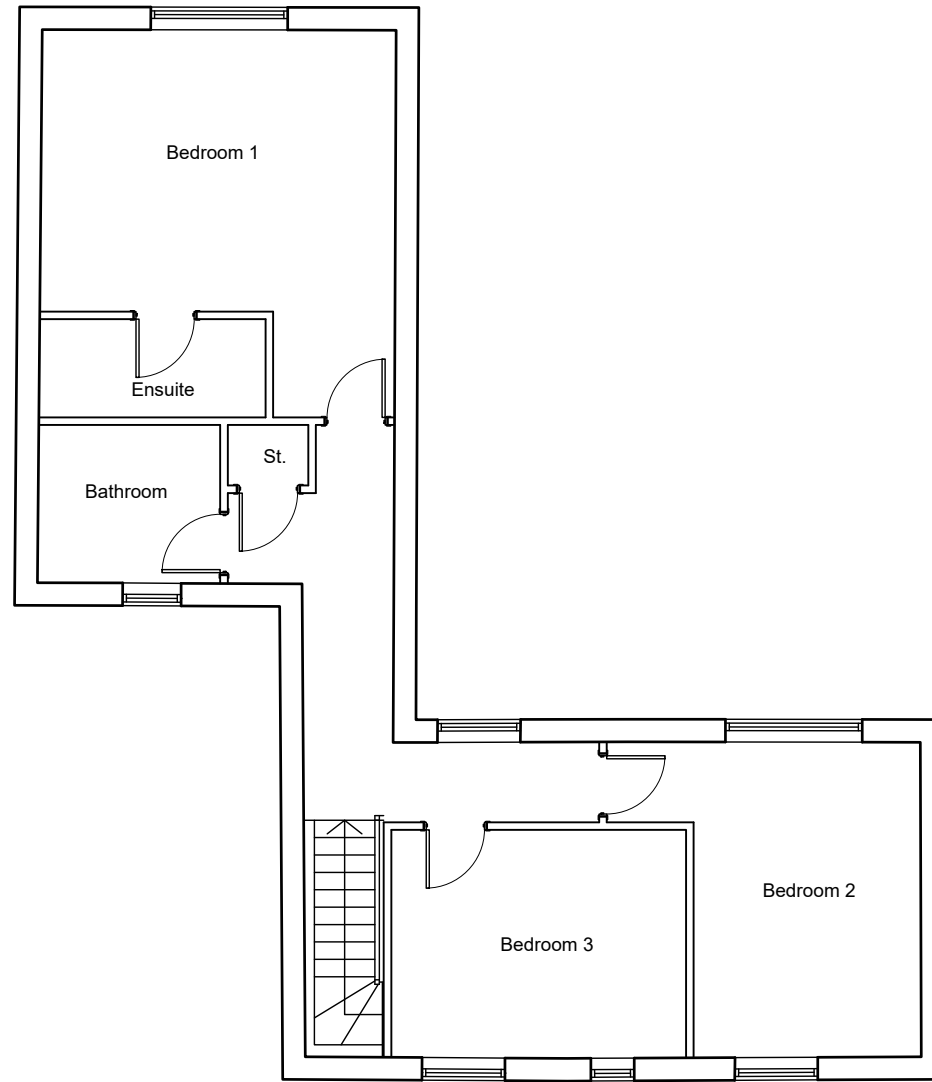


PROPOSED ADDITIONAL FIRST FLOOR PLAN

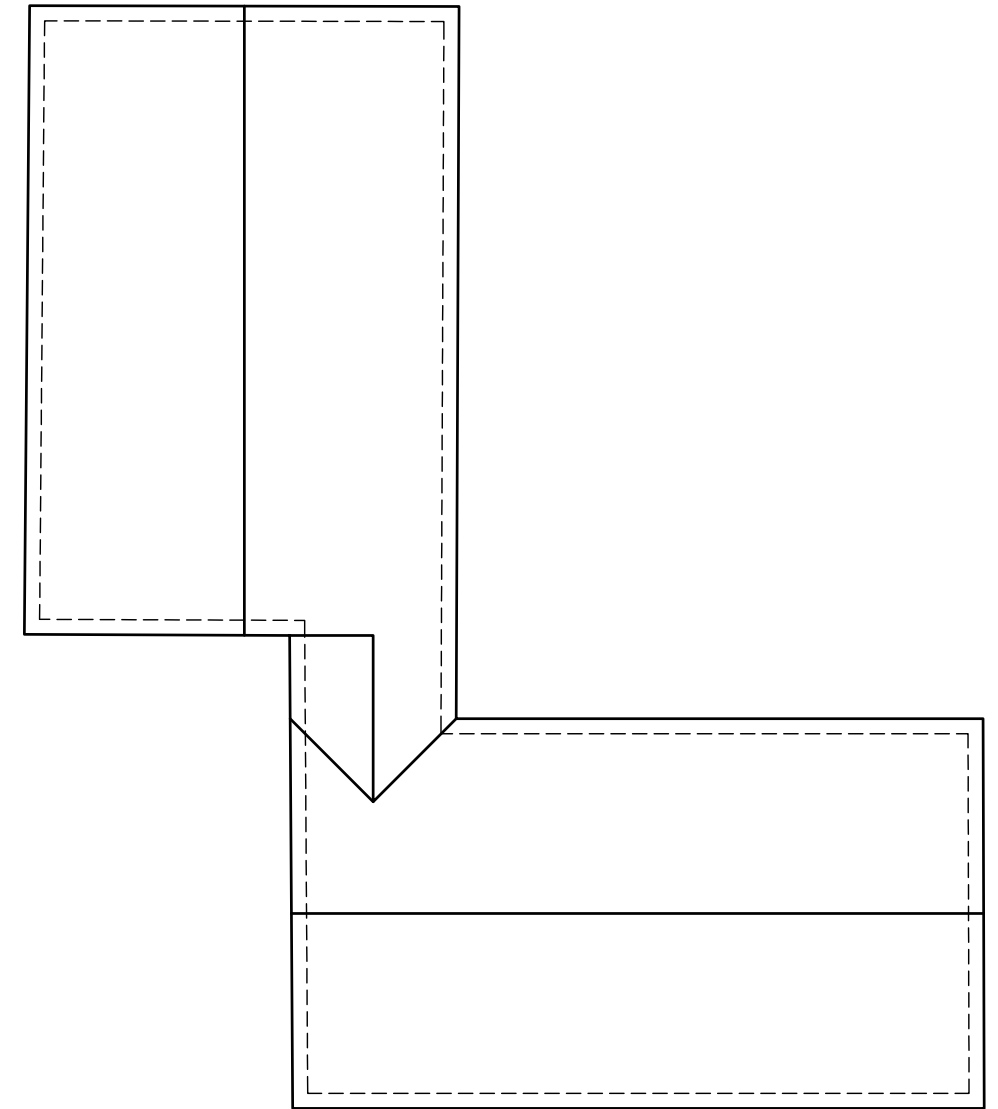

ROOF PLAN

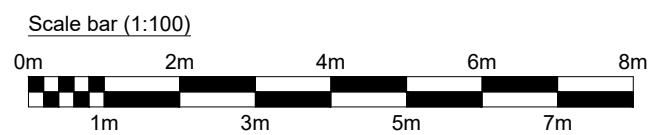

 Prism Agriculture Ltd	Project Address 81 Swallow Hill Road Mapplewell, South Yorkshire				
	Client Mr P Needham				
	Project Proposed New Storey to Existing Bungalow				
	Drawing Proposed Plans				
DRAWING NO. 400-9-AA-10	SCALE 1:100 @ A3	DRAWN AR	CHECK TW	DATE Feb 2024	REVISION ---