




NOTE: ALL DIMENSIONS SHOWN ARE PROVISIONAL DIMENSIONS ONLY & SHOULD NOT BE READ AS EXACT MEASUREMENTS. THESE MAY NEED TO BE ALTERED DUE TO SITE CONSTRAINTS/INSPECTION. THE DRAWINGS AND DESIGN ARE THE COPYRIGHT OF LDY LTD. & SHOULD NOT BE RE-PRODUCED WITHOUT PRIOR PERMISSION.

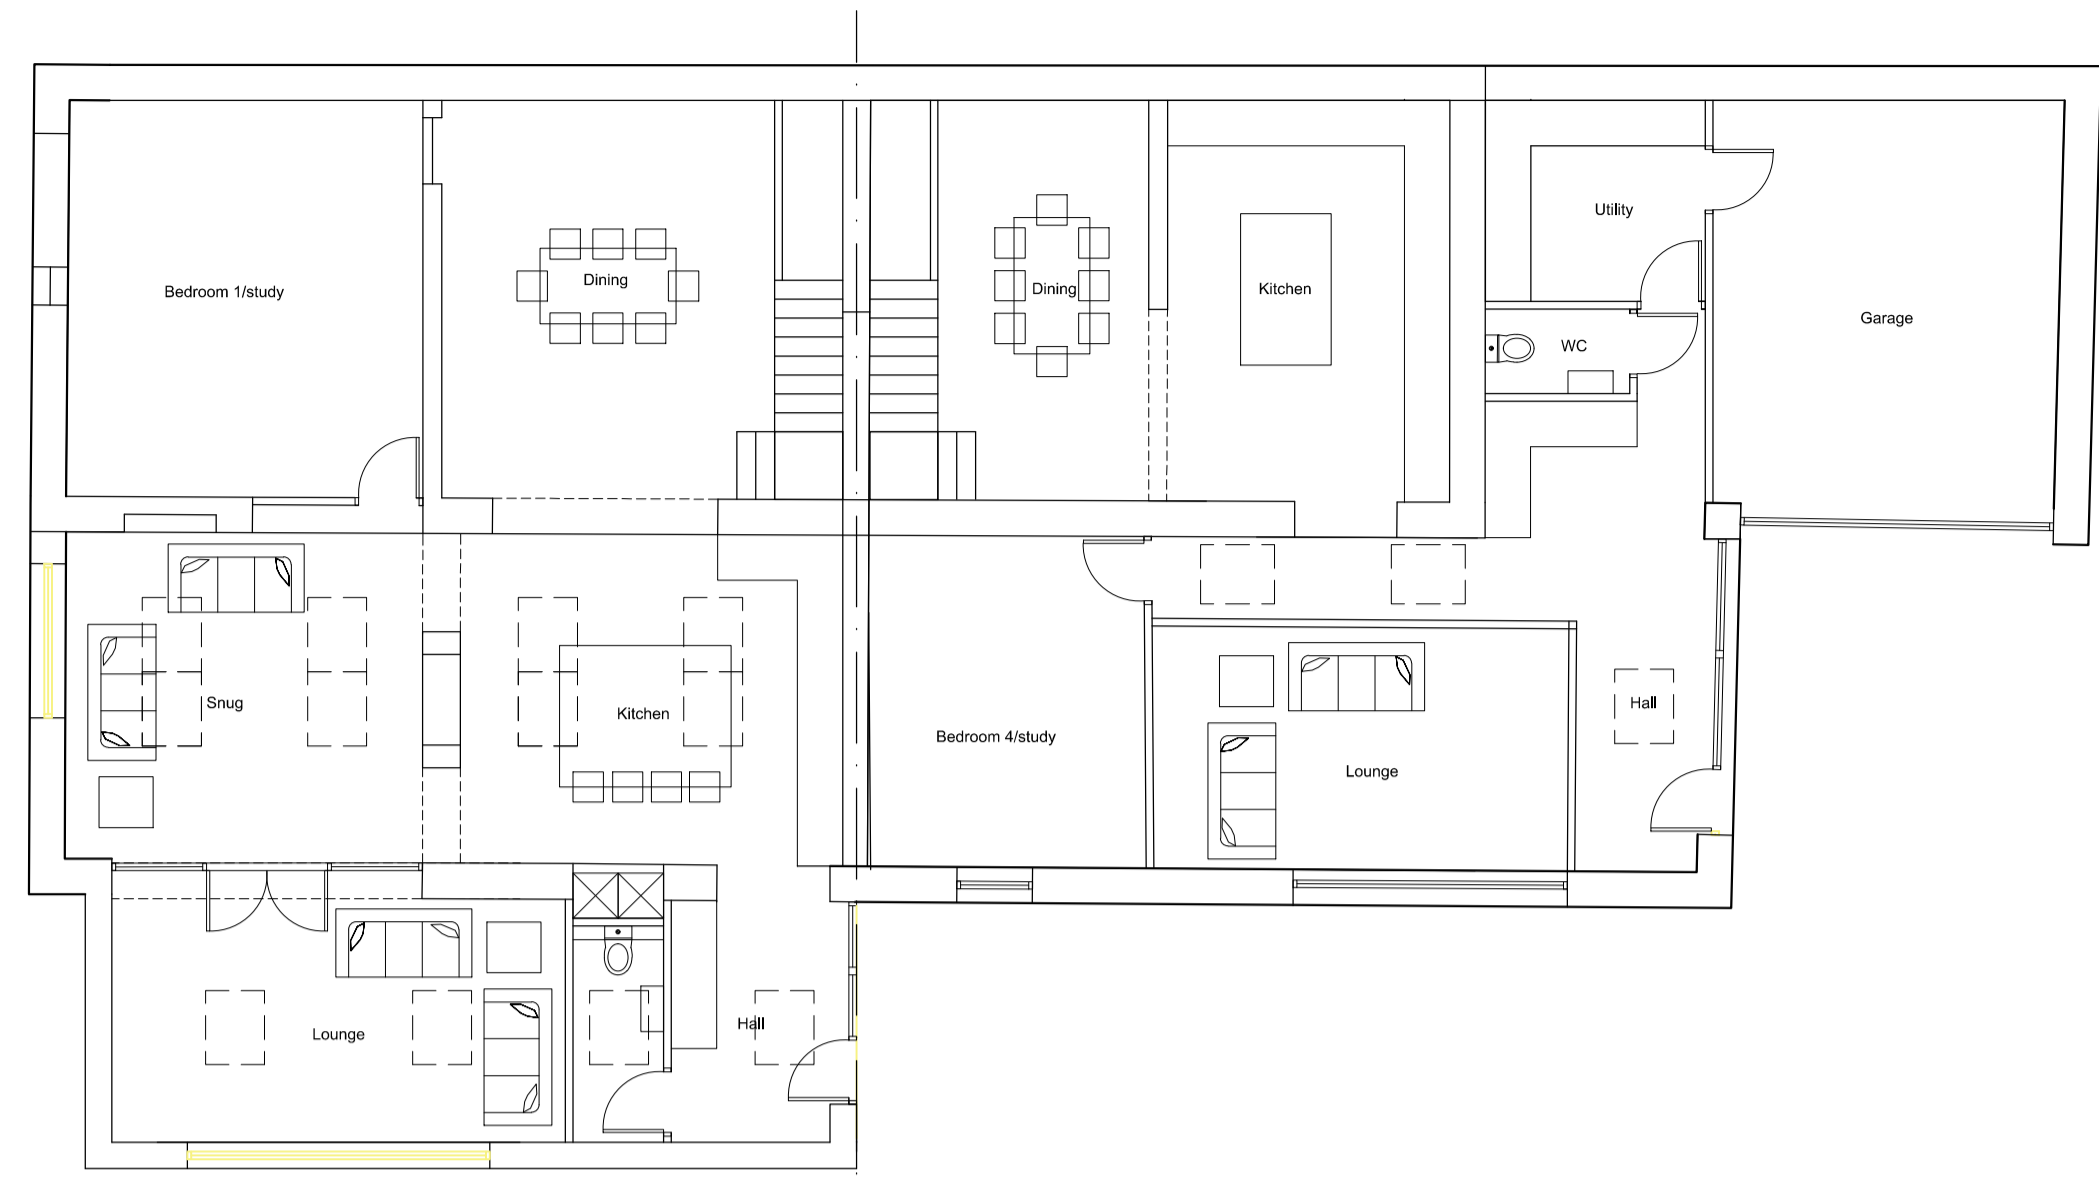


PROPOSED GROUND FLOOR PLAN

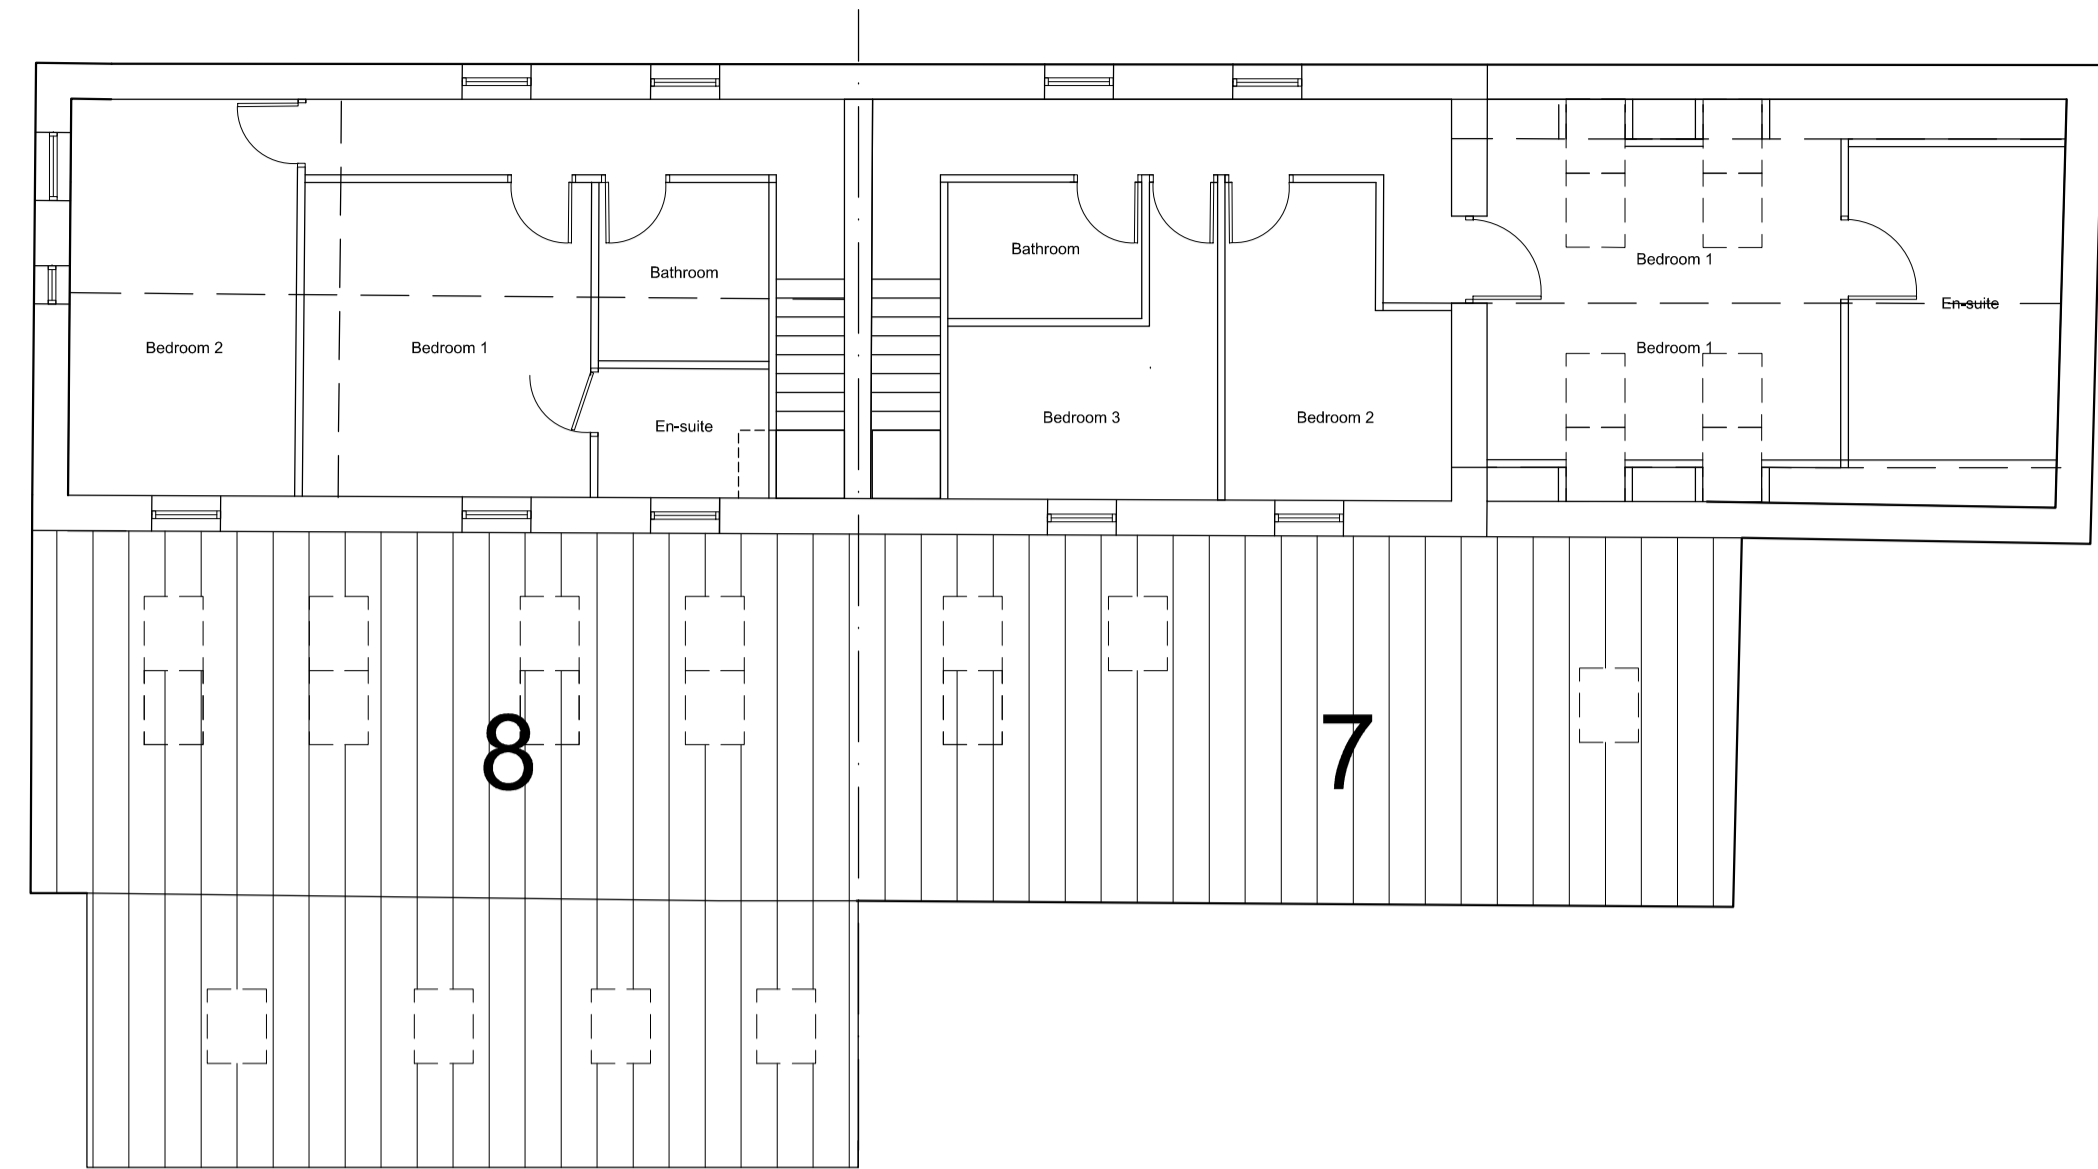


PROPOSED FIRST FLOOR PLAN

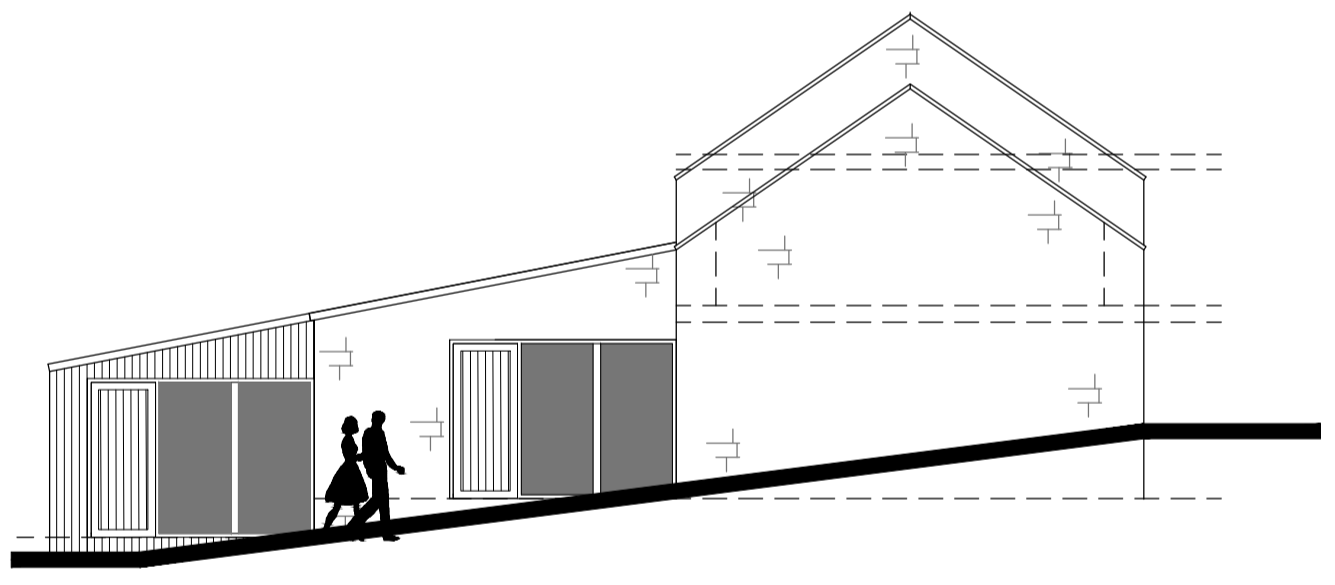


PROPOSED SIDE ELEVATION

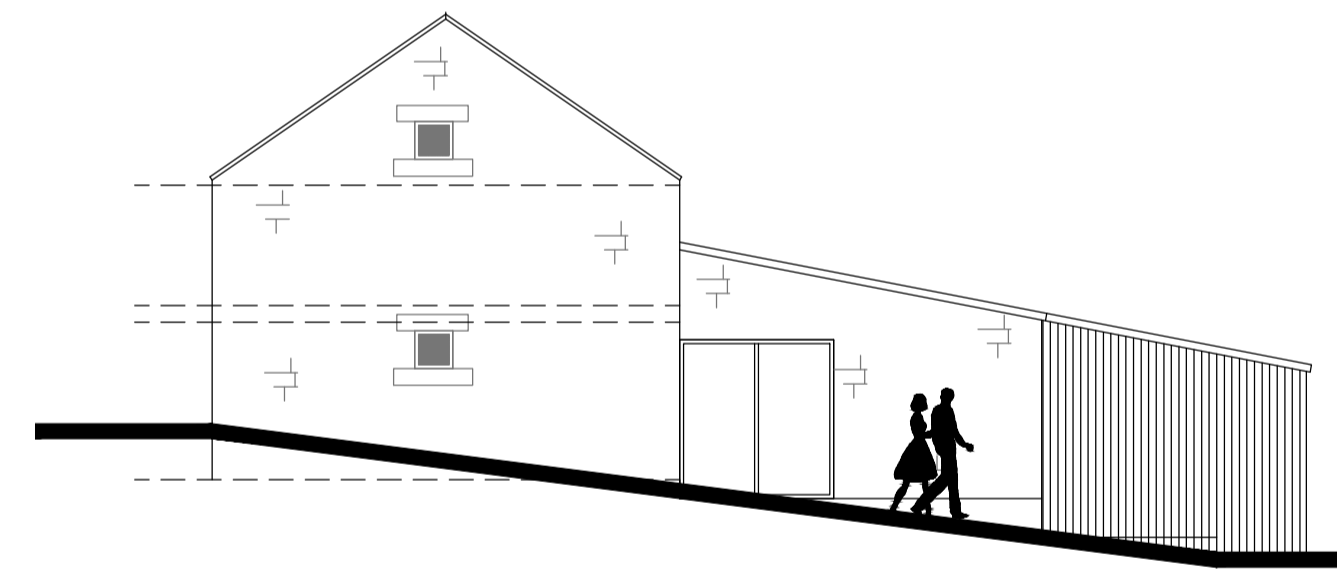

PROPOSED SIDE ELEVATION

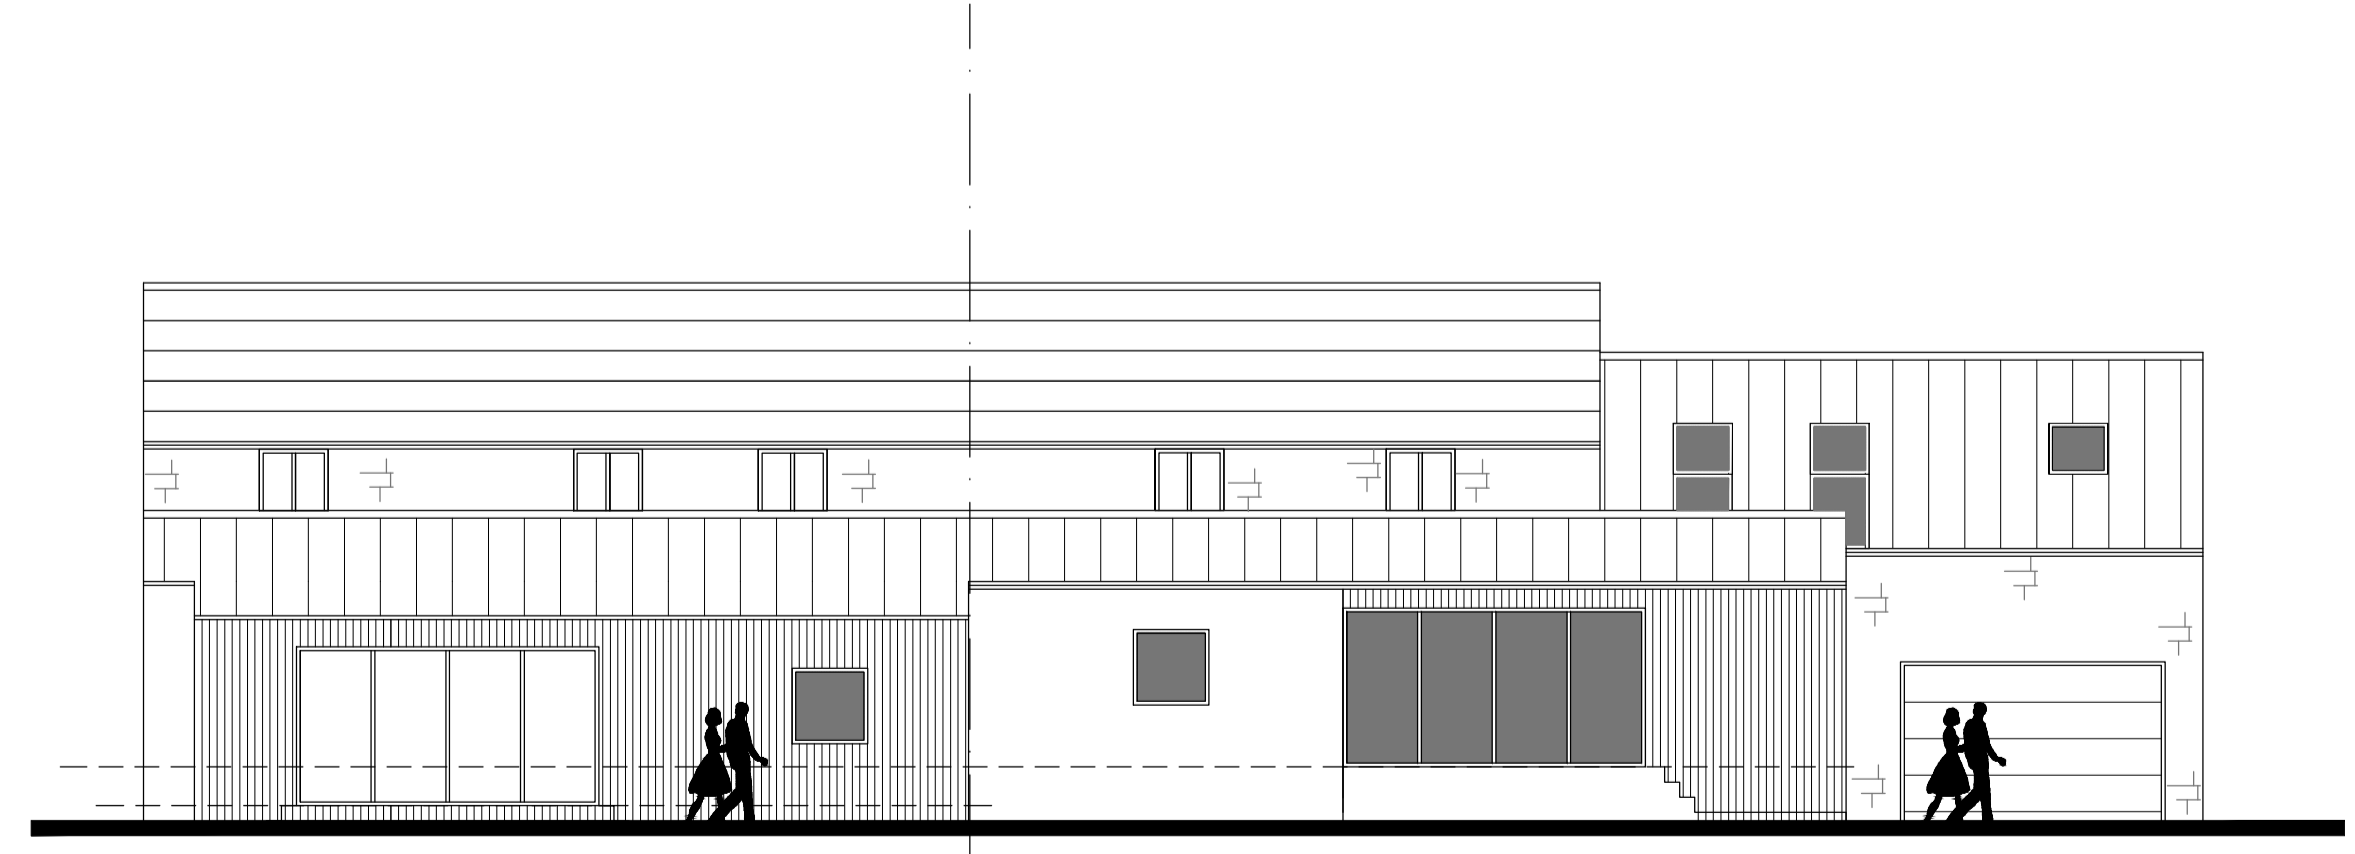

PROPOSED FRONT ELEVATION

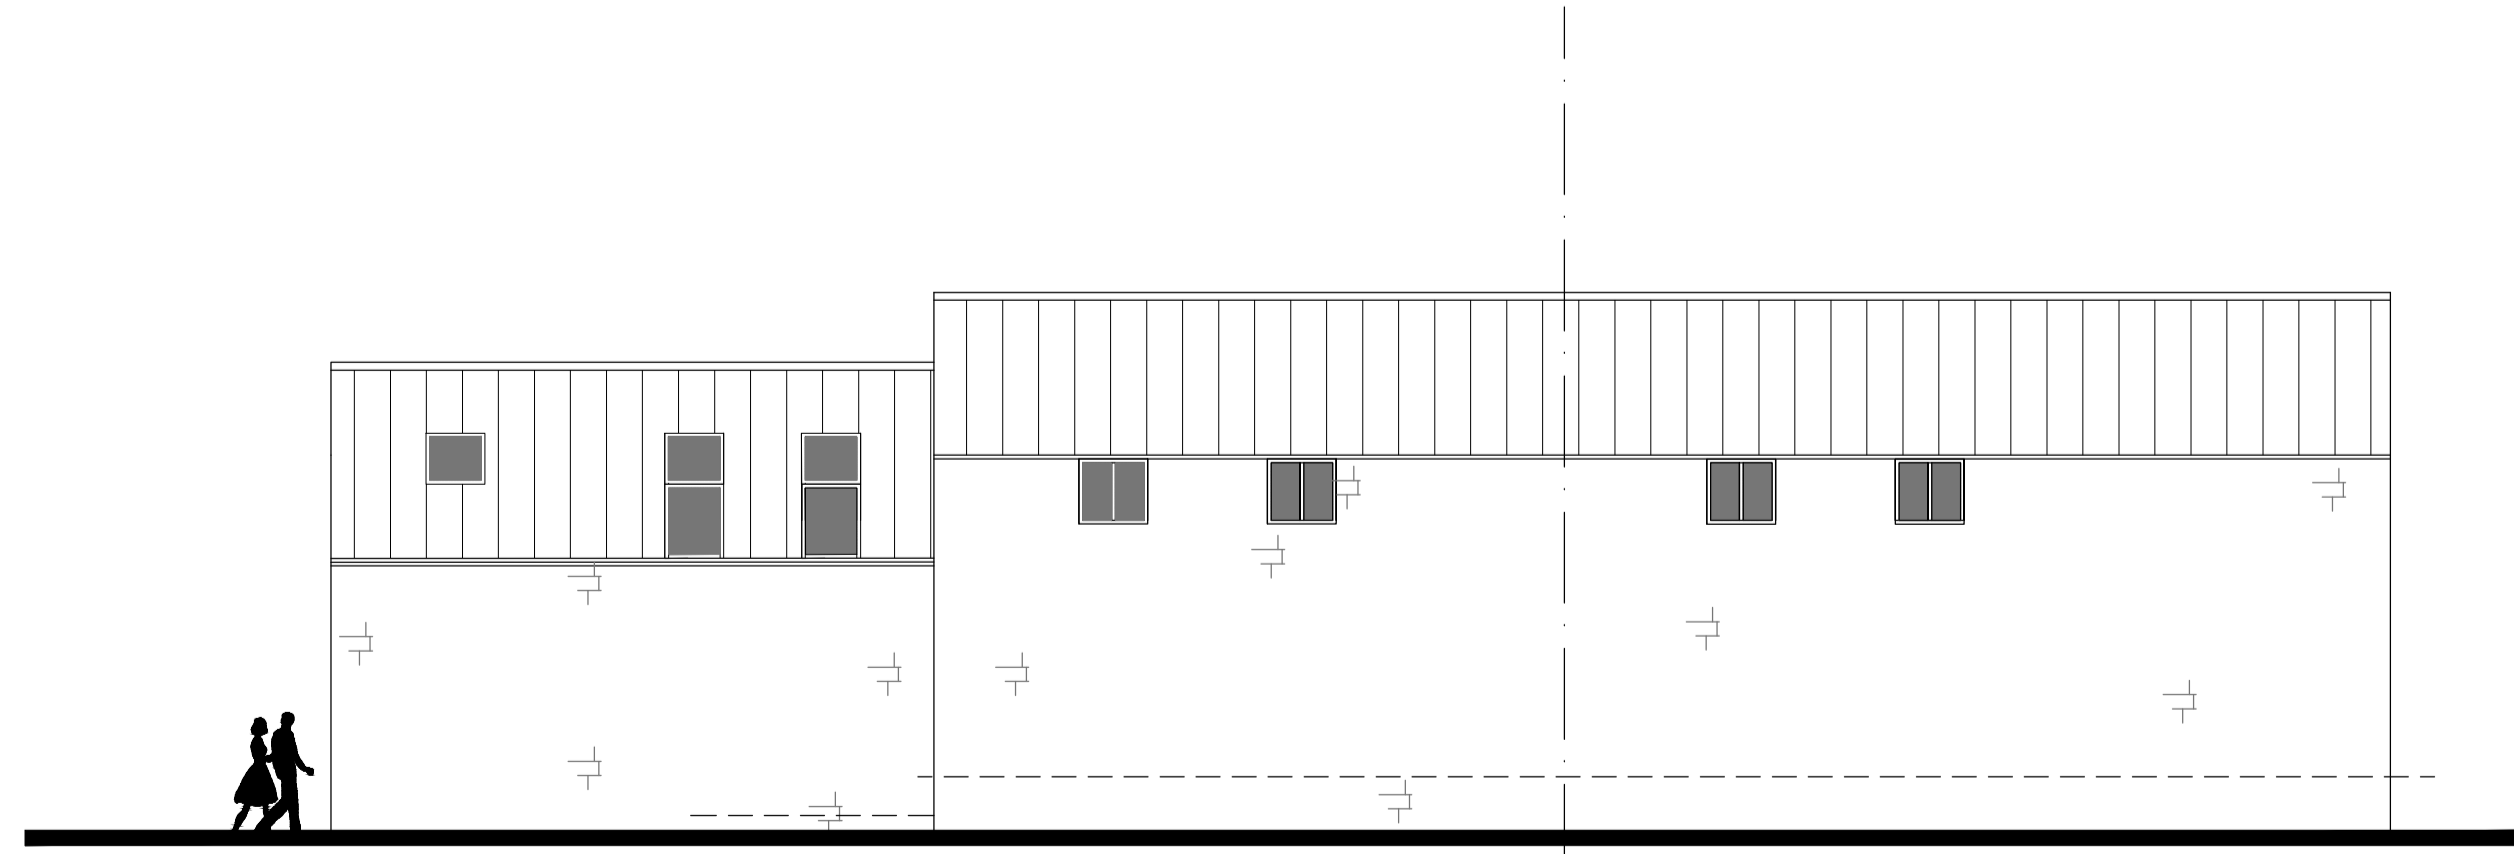

PROPOSED REAR ELEVATION

DRAWING DESCRIPTION  
PROPOSED DAIRY PLANS AND ELEVATIONS  
PLOTS 7 & 8

JOB TITLE  
ROYD MOOR FARM, ROYD MOOR  
ROAD THURLESTONE

CLIENT  
KINGSMAN HOMES

DRAWN BY	SCALE 1:100 @ A1
DATE DEC 2023	DRAWING NO. 2037-00-03
CHECKED	REVISION -



L'Arche Developments (UK) Limited  
2 The Studio  
The Old Rectory  
100 St. Andrew's  
London E16 1JH  
020 7464 4444  
info@larche.co.uk  
Company Reg No: 07512345 & Enquiries 0779723456