




FRONT ELEVATION  
ELEVATIONS WITH SHUTTERS IN OPEN POSITION

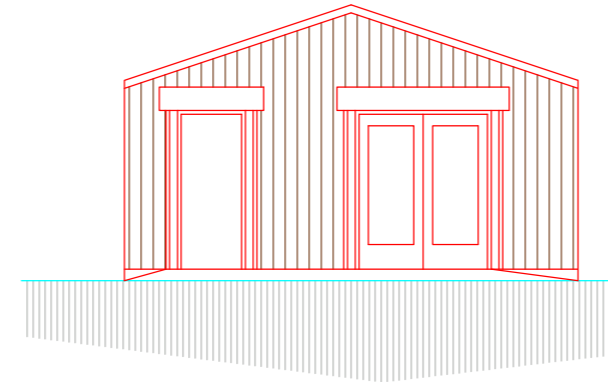


SIDE ELEVATION

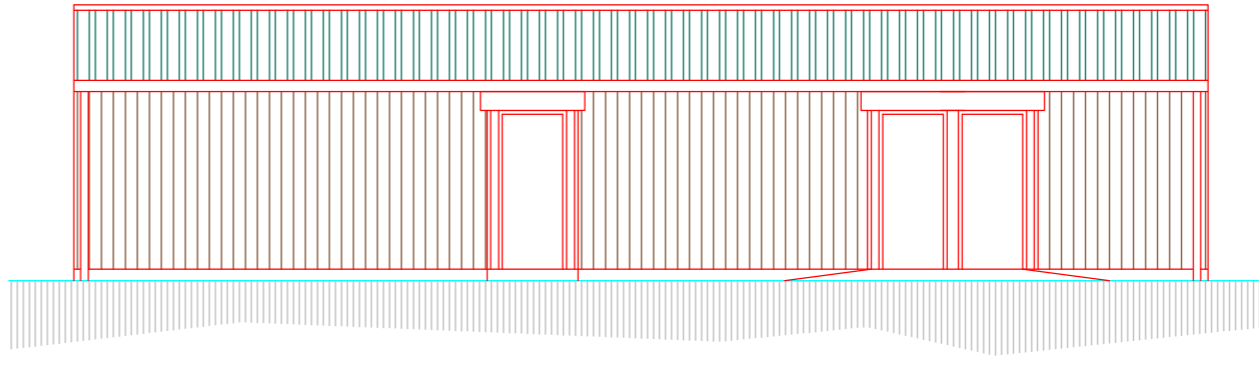


REAR ELEVATION

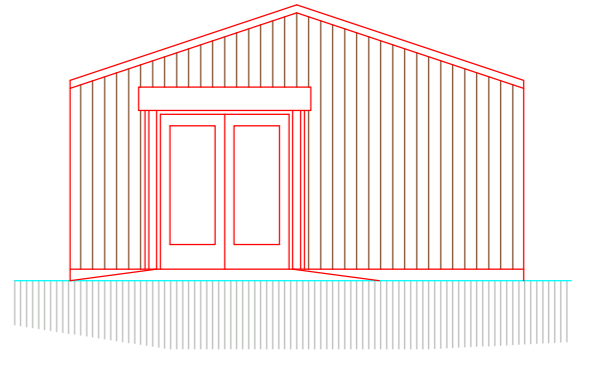


SIDE ELEVATION

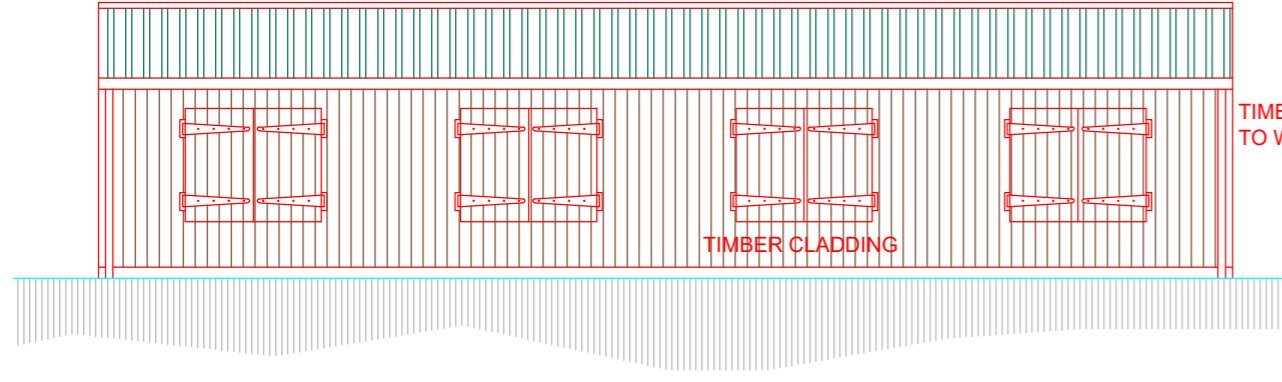


FRONT ELEVATION  
ELEVATIONS WITH SHUTTERS IN OPEN POSITION

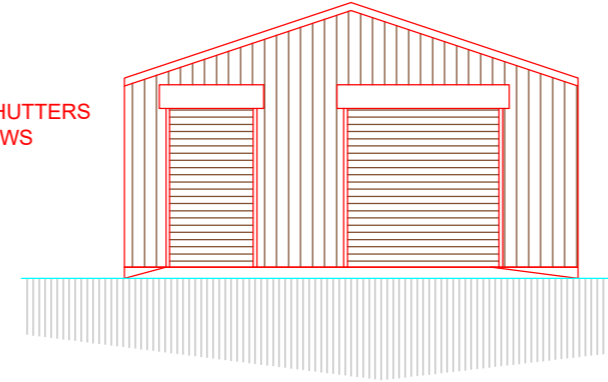


SIDE ELEVATION

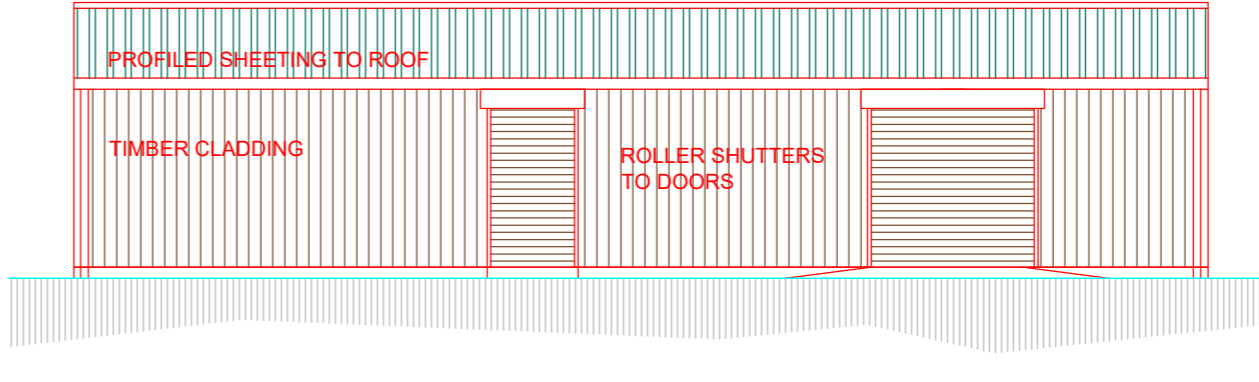

REAR ELEVATION

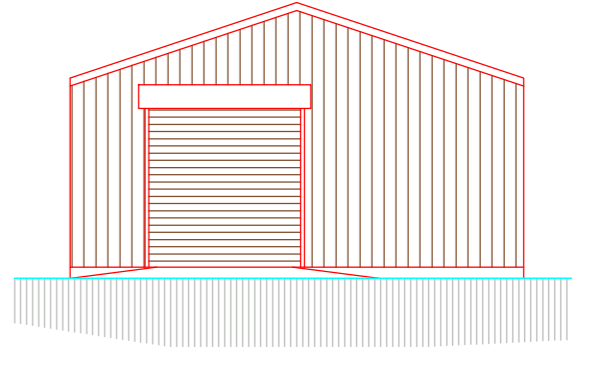

SIDE ELEVATION

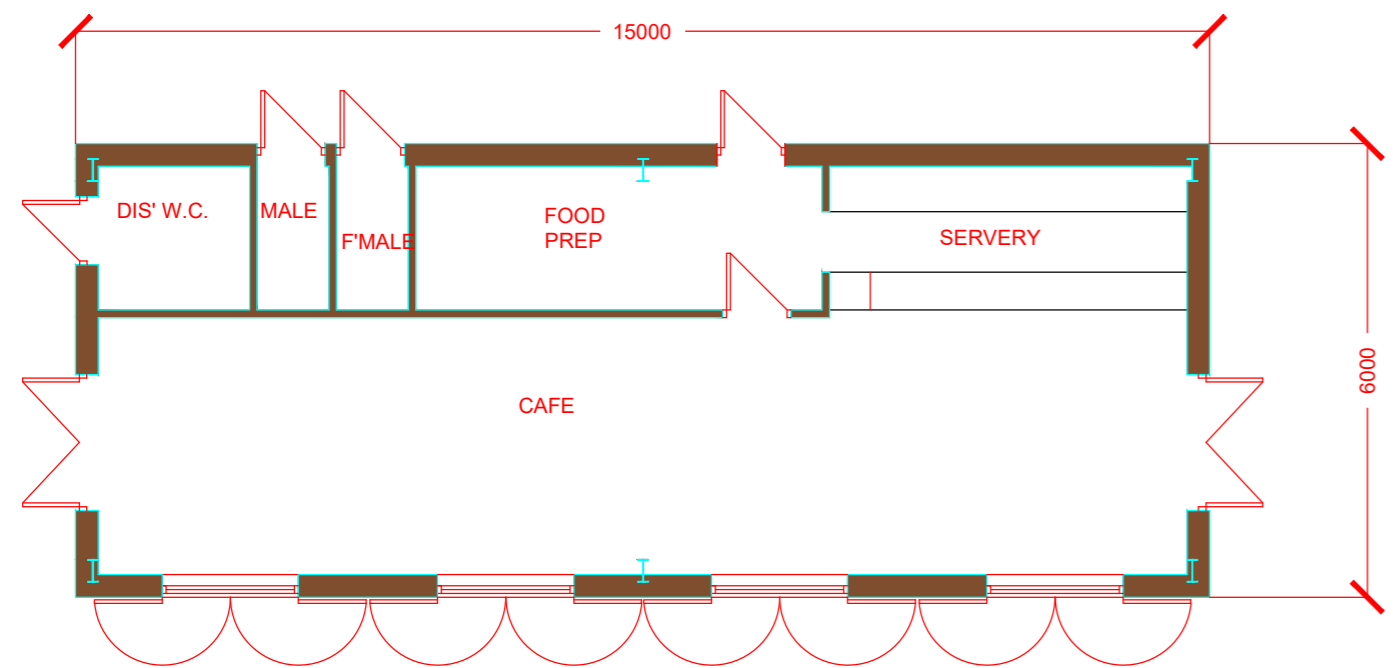

PLAN

		OFFICE ONE 34 VICTORIA ROAD BARNESLEY, S70 2BU		Phone: 01226 208482 Email: info@whiteaguspartnership.co.uk Web: www.whiteaguspartnership.co.uk	
ARCHITECTURAL SERVICES			Client: NORTHERN SERVICES LTD		
Project: PROPOSED COFFEE SHOP- THE VIEWS CAFE MAPPLEWELL MEADOWS FARM, HILL END RD. MAPPLEWELL S35 6DX			Date: OCT 2021		
Drawing Title: PLANS AND ELEVATIONS			Scale: 1:100 @ A2		Ref: 19-120
Date Suffix Description			Date Suffix Description		Dwg. No. 12
Date Suffix Description			Date Suffix Description		Rev. 12