




Ground Floor Plan

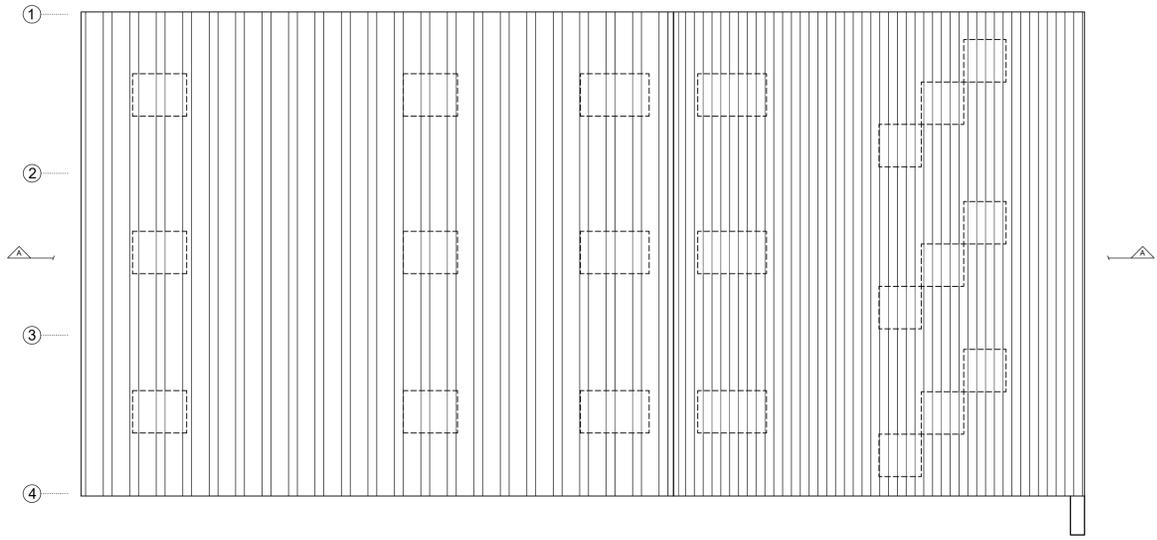


Roof Plan

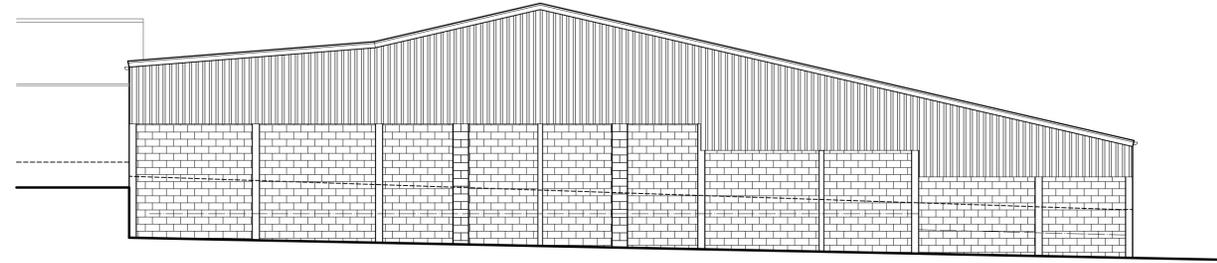


South East Elevation (rear)

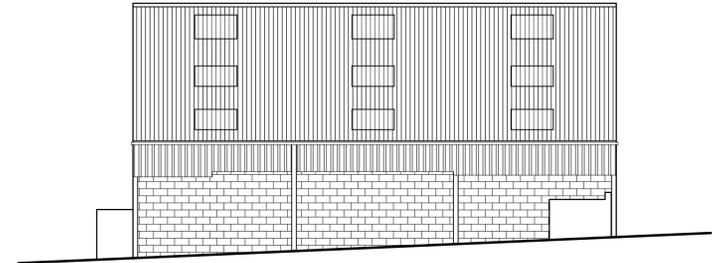


North East Elevation (side)

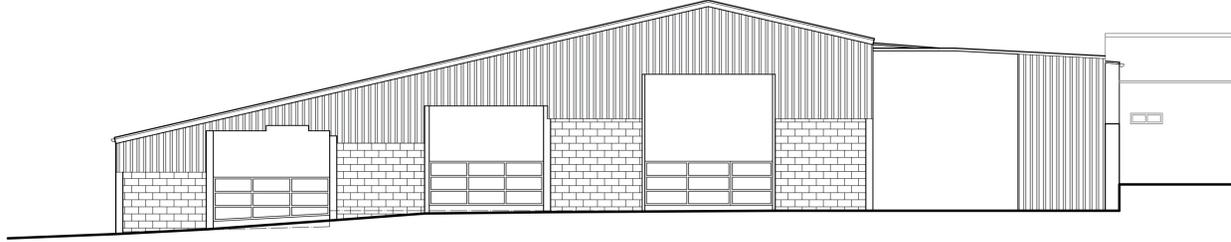


North West Elevation (front)

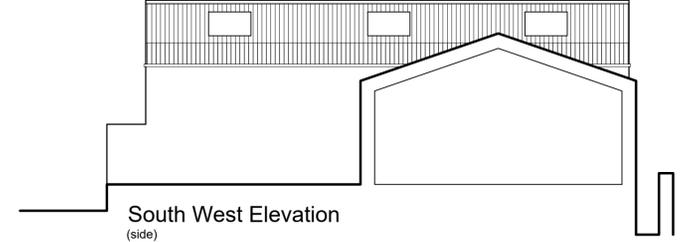

South West Elevation (side)

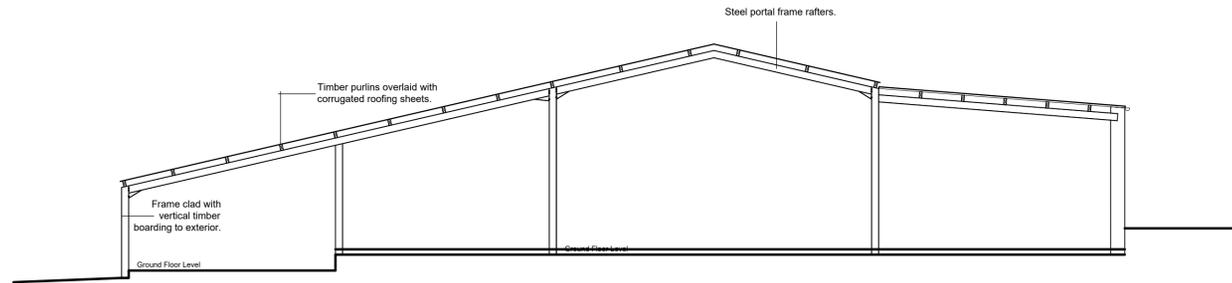

Section A-A

 

PAUL MATTHEWS ARCHITECTURAL LTD
 ARCHITECTURE | PLANNING | DESIGN
 Malin Farm
 Brow Lane
 Holmfirth
 HD9 2RJ
 07946872499
 paul@paulmatthewsarchitectural.co.uk
 www.paulmatthewsarchitectural.co.uk
 Company Registration Number: 09898149 - Company Registered in England and Wales
 Project
 Conversion and alterations (including partial demolition) of two separate agricultural buildings to form two dwellings at, Green Farm, High Lane, Ingbirchworth, Penistone, Sheffield, S36 7GG
 Client
 Mr J Stafford & Mrs R Crossfield
 Drawing Title/Issue
 South Barn (Barn 2) General Arrangement as Existing
 scale 1:100 date 12/2024 sheet size A1 dwg. no. 24/1099/04b

Do not scale from drawing, use figured dimensions only.
 All dimensions must be checked and verified on site prior to commencement of works and architect to be notified of any discrepancies.
 The copyright for these drawings remains the property of Paul MatthewsArchitectural Ltd. They must not be reproduced in any way without prior written consent from the originator (Paul MatthewsArchitecturalLtd).