




Front Elevation

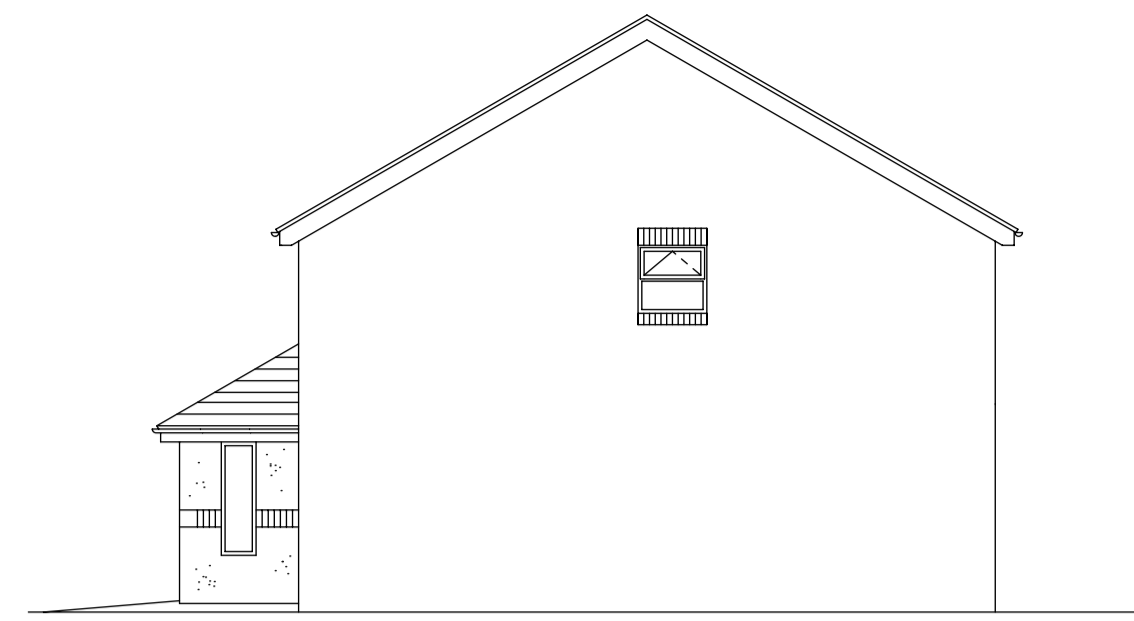


Side Elevation I

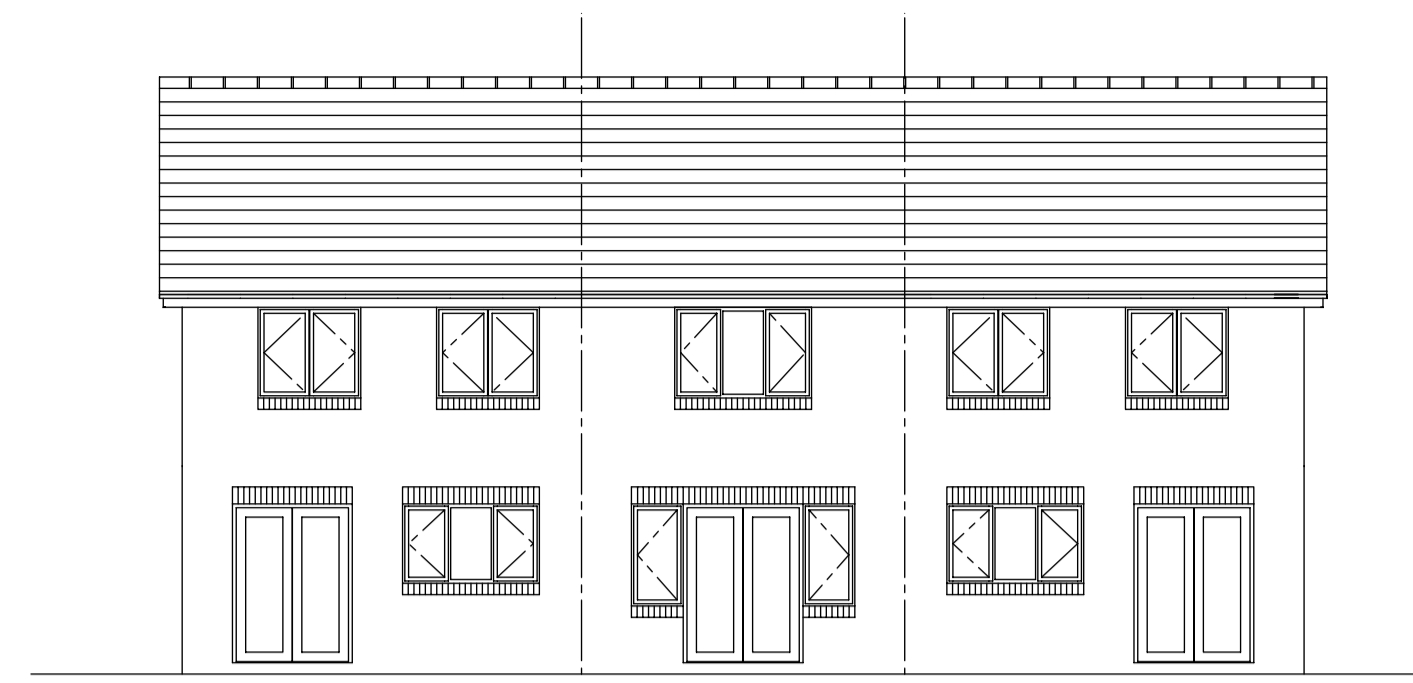


Rear Elevation

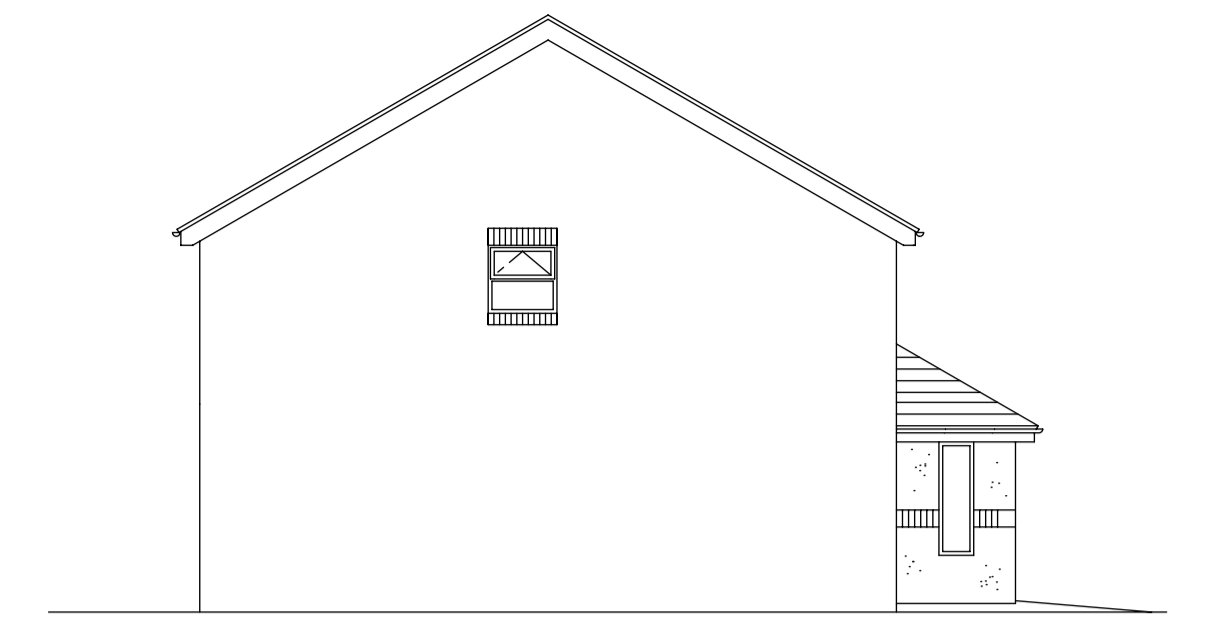

Side Elevation II

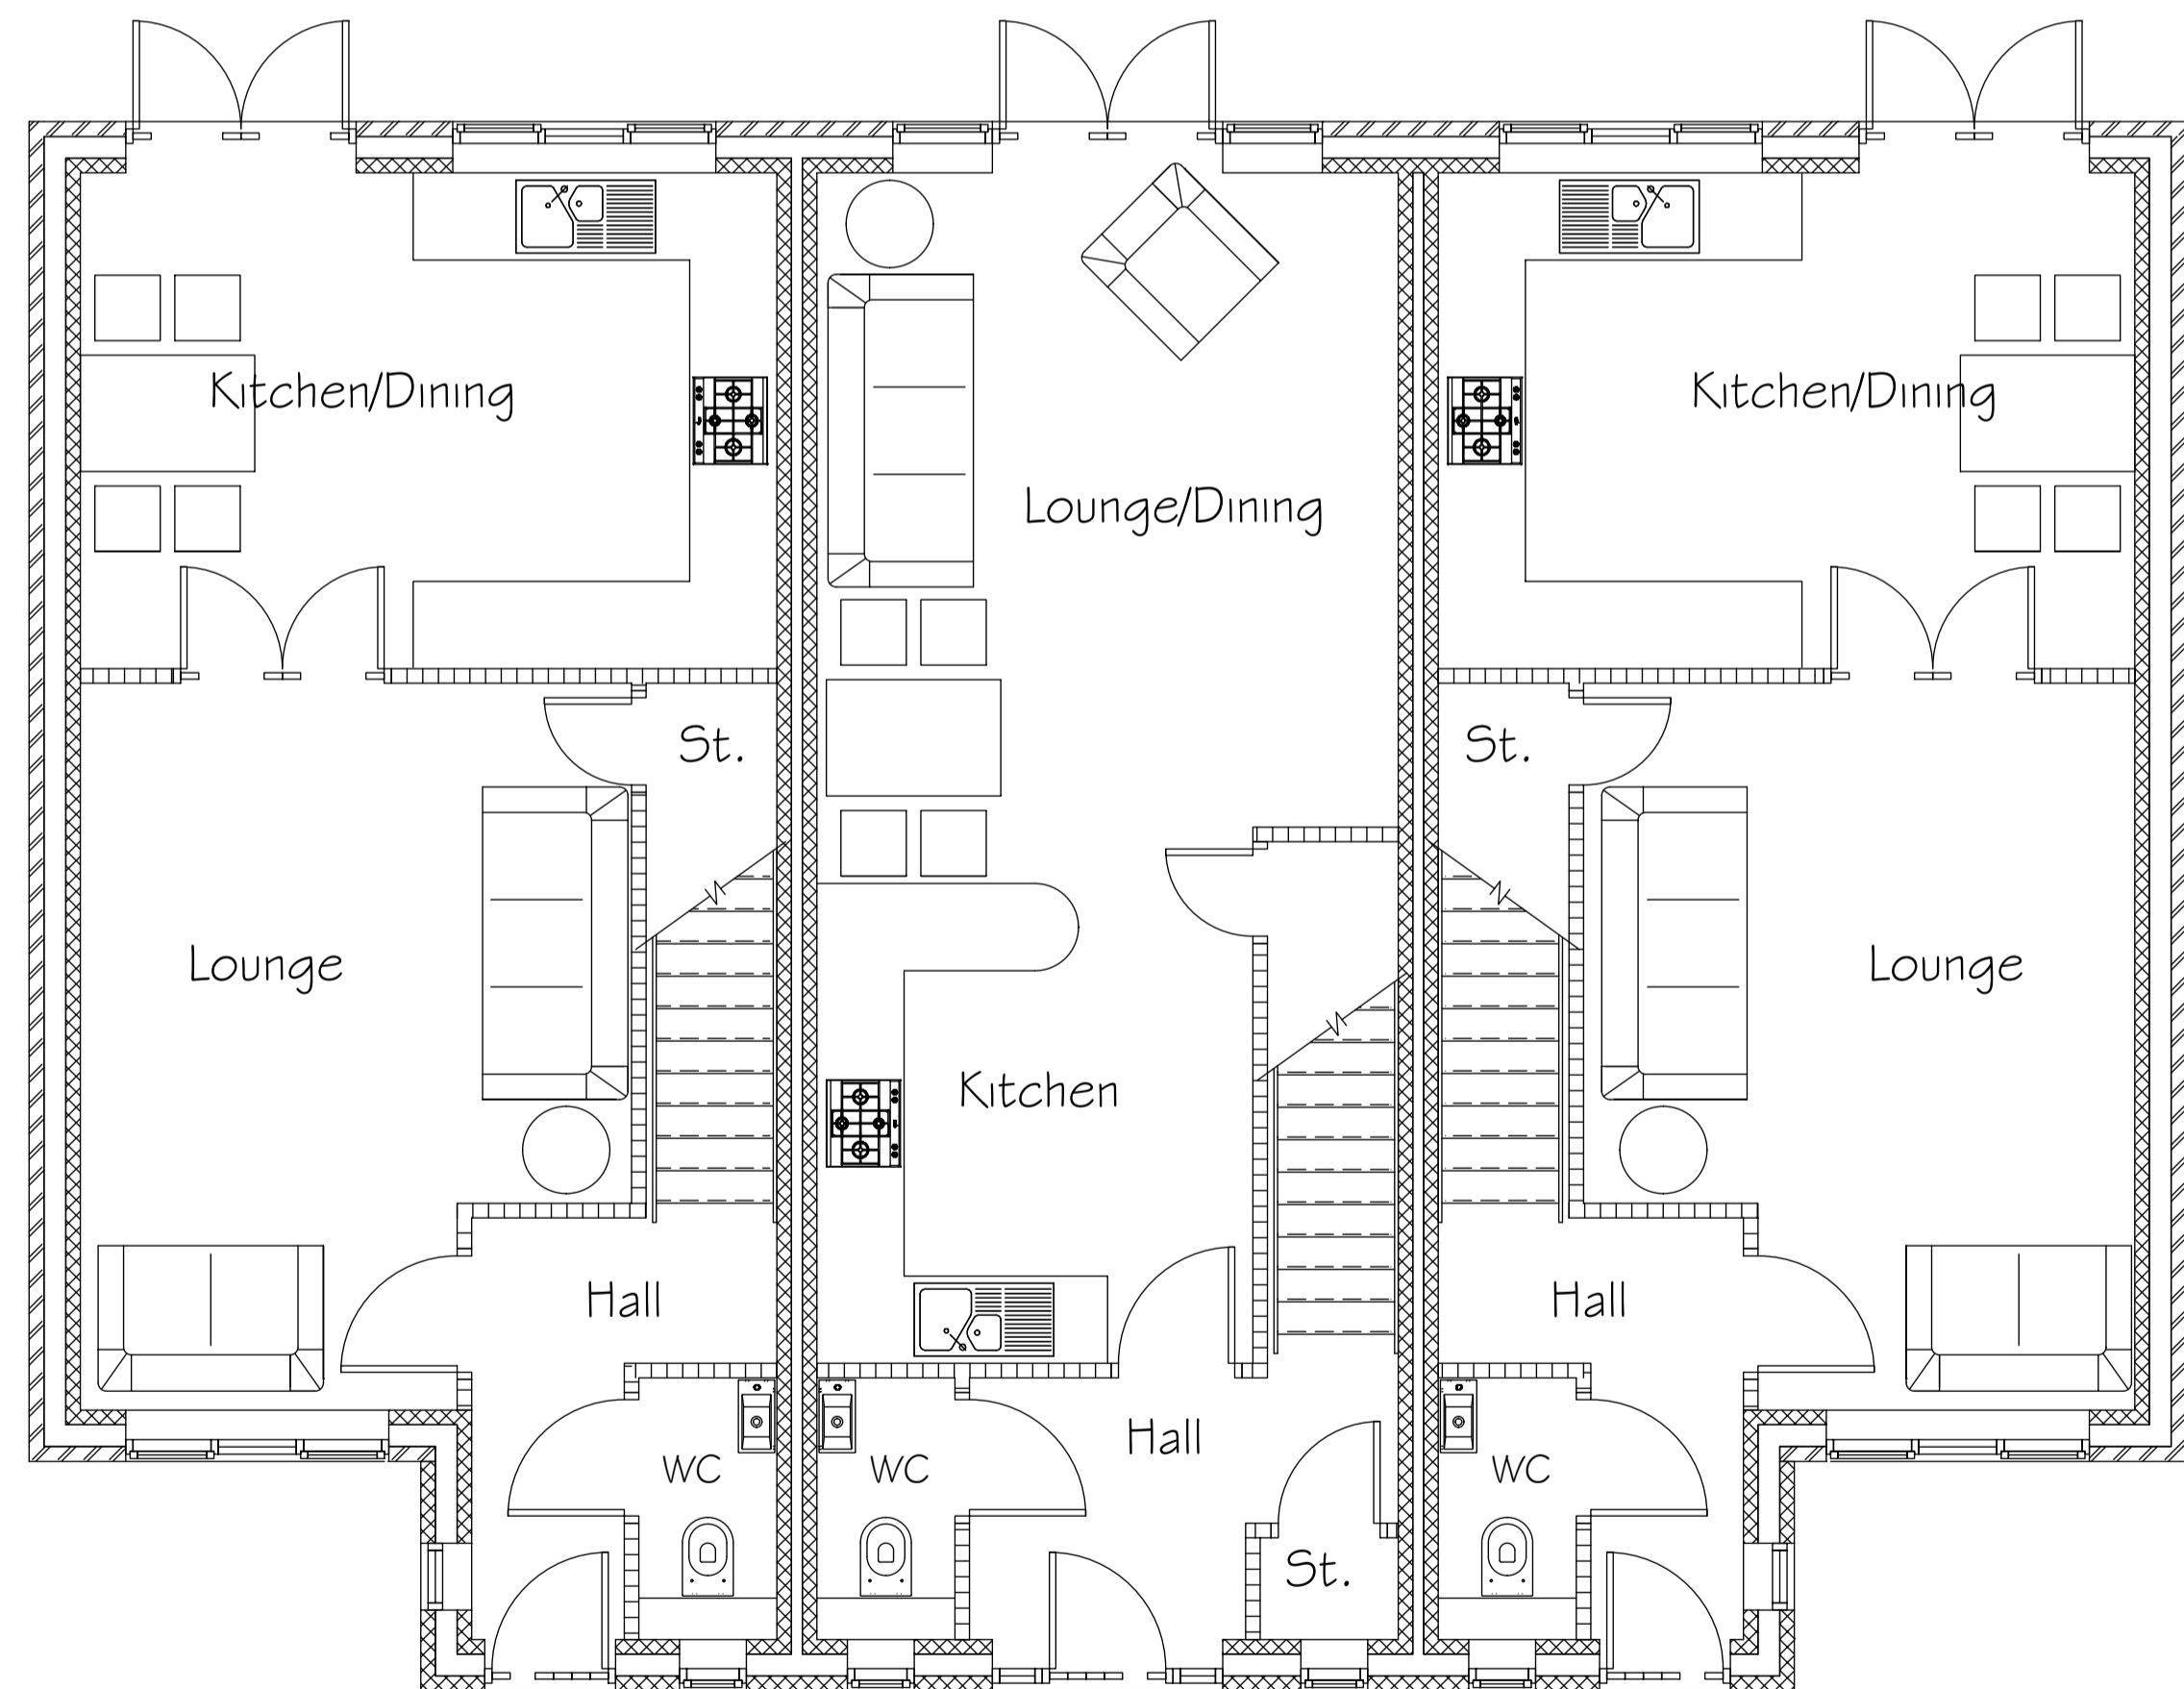

Ground Floor Plan

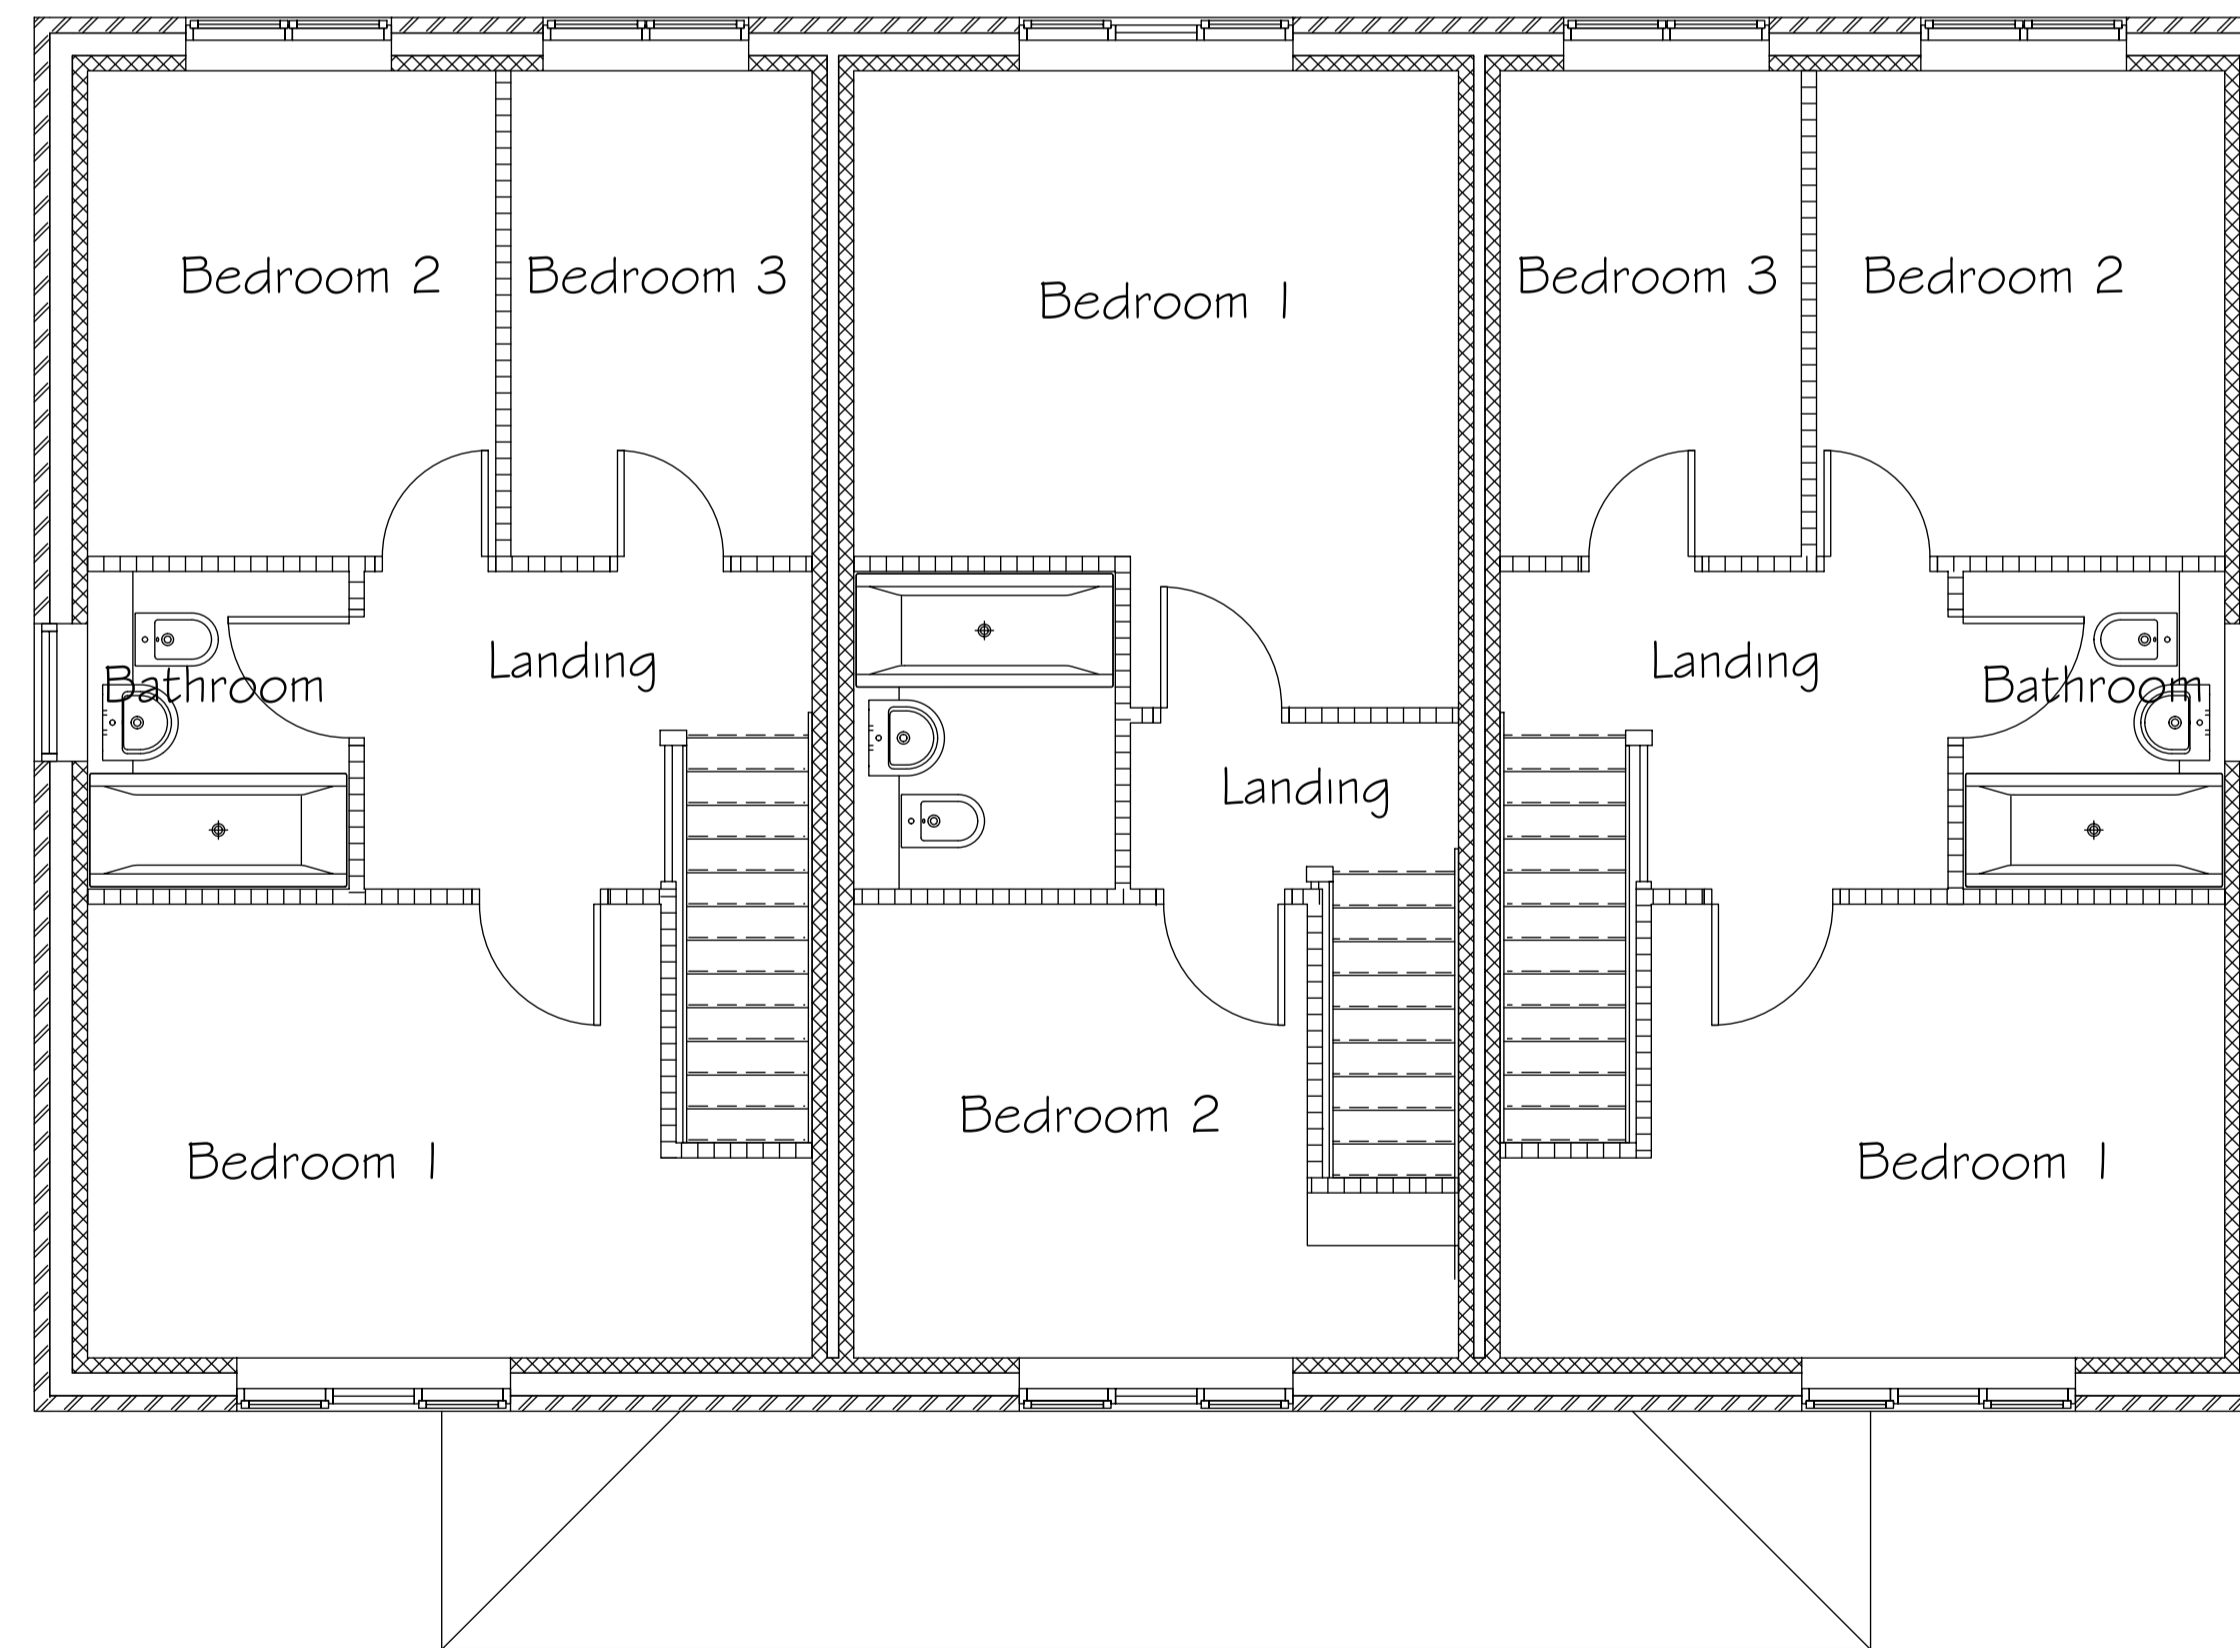

First Floor Plan

PROJECT	Proposed 21 no. Dwellings to Rear of 26 Cross Lane, Royston, Barnsley		
CLIENT	Mr. D. Smith		
SUBJECT	Block B - 3 Dwellings		
SCALE	1:50 + 1:100 @ A1	DRAWN	SB
DATE	07-12-2016	DRAWING NO.	16-025-21
		REV.	-



46 Jenkin Road
 Horbury
 Wakefield
 West Yorkshire
 WF4 6DT
 TEL: (01924) 277356
 designs@sbp-architects.co.uk