


NEW HOUSING

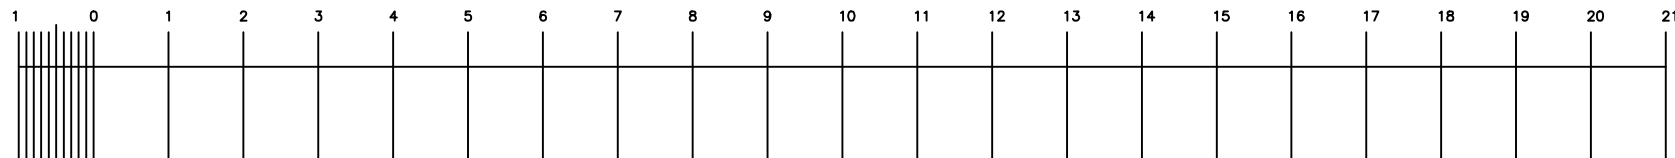

Job:- PROPOSED DEVELOPMENT  
8A & PROPERTY TO REAR 8 AGNES ROAD  
IN POND STREET, BARNSLEY  
S20 1NH & 1NQ

Drawing:- PROPOSALS  
GROUND FLOOR PLAN

Scale:- 1:100 SCALE@A3  
Job Number:- DWG NO. 18/01/01/012B

tim steedman architecture  
F8, 44 Steade Road,  
Sheffield,  
S7 1DU.

tel. 0114 281 3215.  
mob. 0754 134 8084  
e mail. steedmantimothy@aol.co.uk