



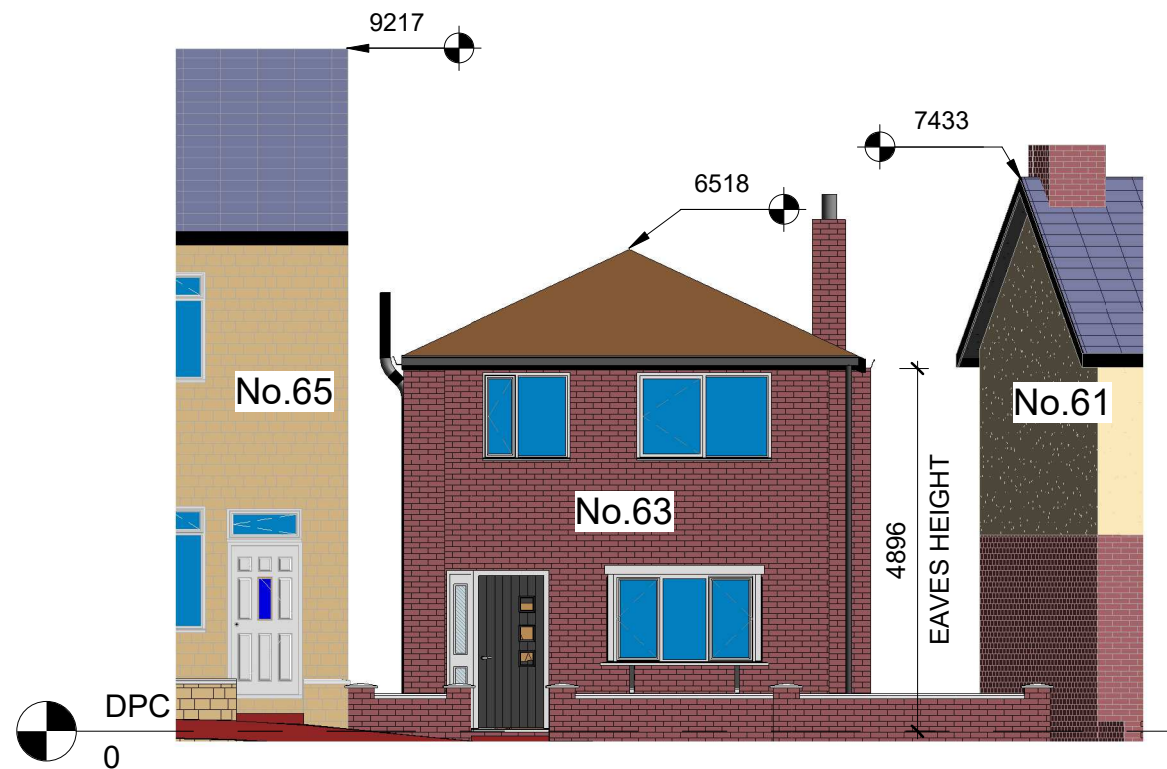


NOTE- RIDGE HEIGHTS ARE APPROXIMATE


Front Elevation
1 : 100

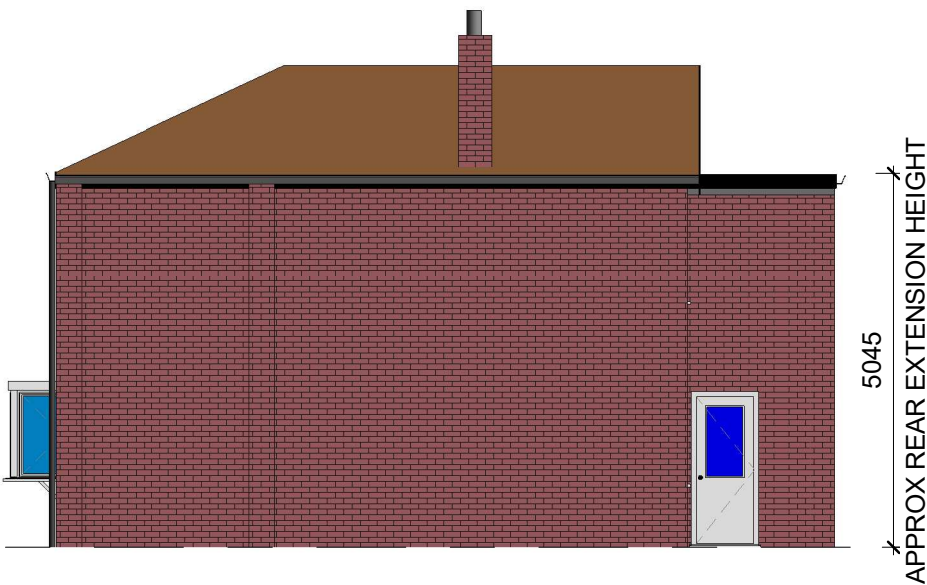


Right Elevation
1 : 100

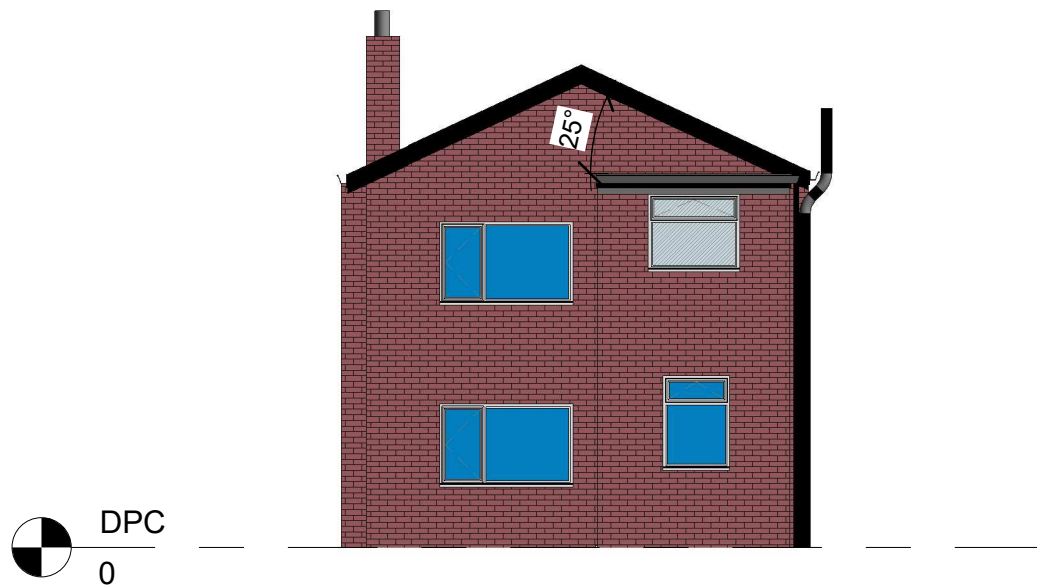

Rear Elevation
1 : 100

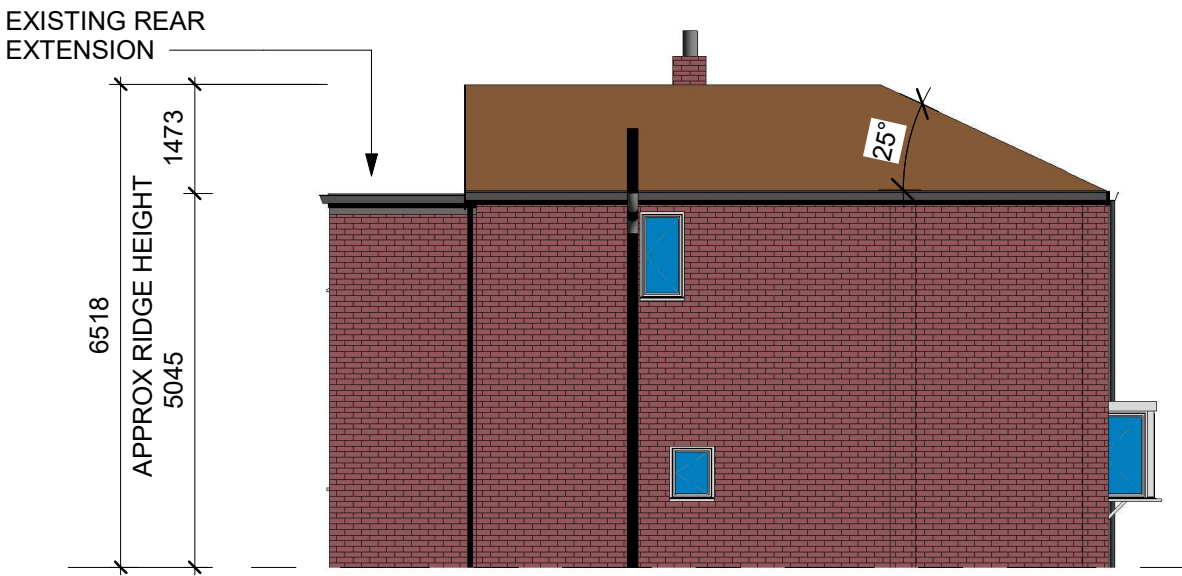

Left Elevation
1 : 100

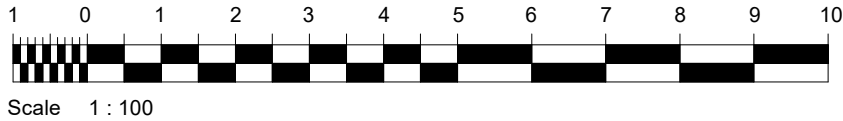

NOTE - RIDGE HEIGHTS ARE APPROXIMATE

Project Title
Ms Lauren John
63 Granville St. Barnsley. S75 2TQ
Proposed Attic Conversion

Drawing Title
Existing Elevations

Revision Note: Issued for Planning Permission			
Scale 1 : 100	Drawn By BN	Date 27/11/20	
Drawing No. NCDB-LJPP-101		Revision A	

NORTH CONSTRUCTION:
DESIGN & BUILD
from concept to completion
26 Church St.
Gawber
S.Yorks
S75 2RH
Tel: 01226 828972
Mob: 07974116241

CONTRACTORS MUST CHECK ALL DIMENSIONS ON SITE. ONLY FIGURED DIMENSIONS TO BE WORKED FROM DISCREPANCIES MUST BE REPORTED TO THE DESIGN OFFICE BEFORE PROCEEDING

ORIGINAL SHEET SIZE A3 - DO NOT SCALE FROM THIS DRAWING