



01 Part First Floor Plan
1:50

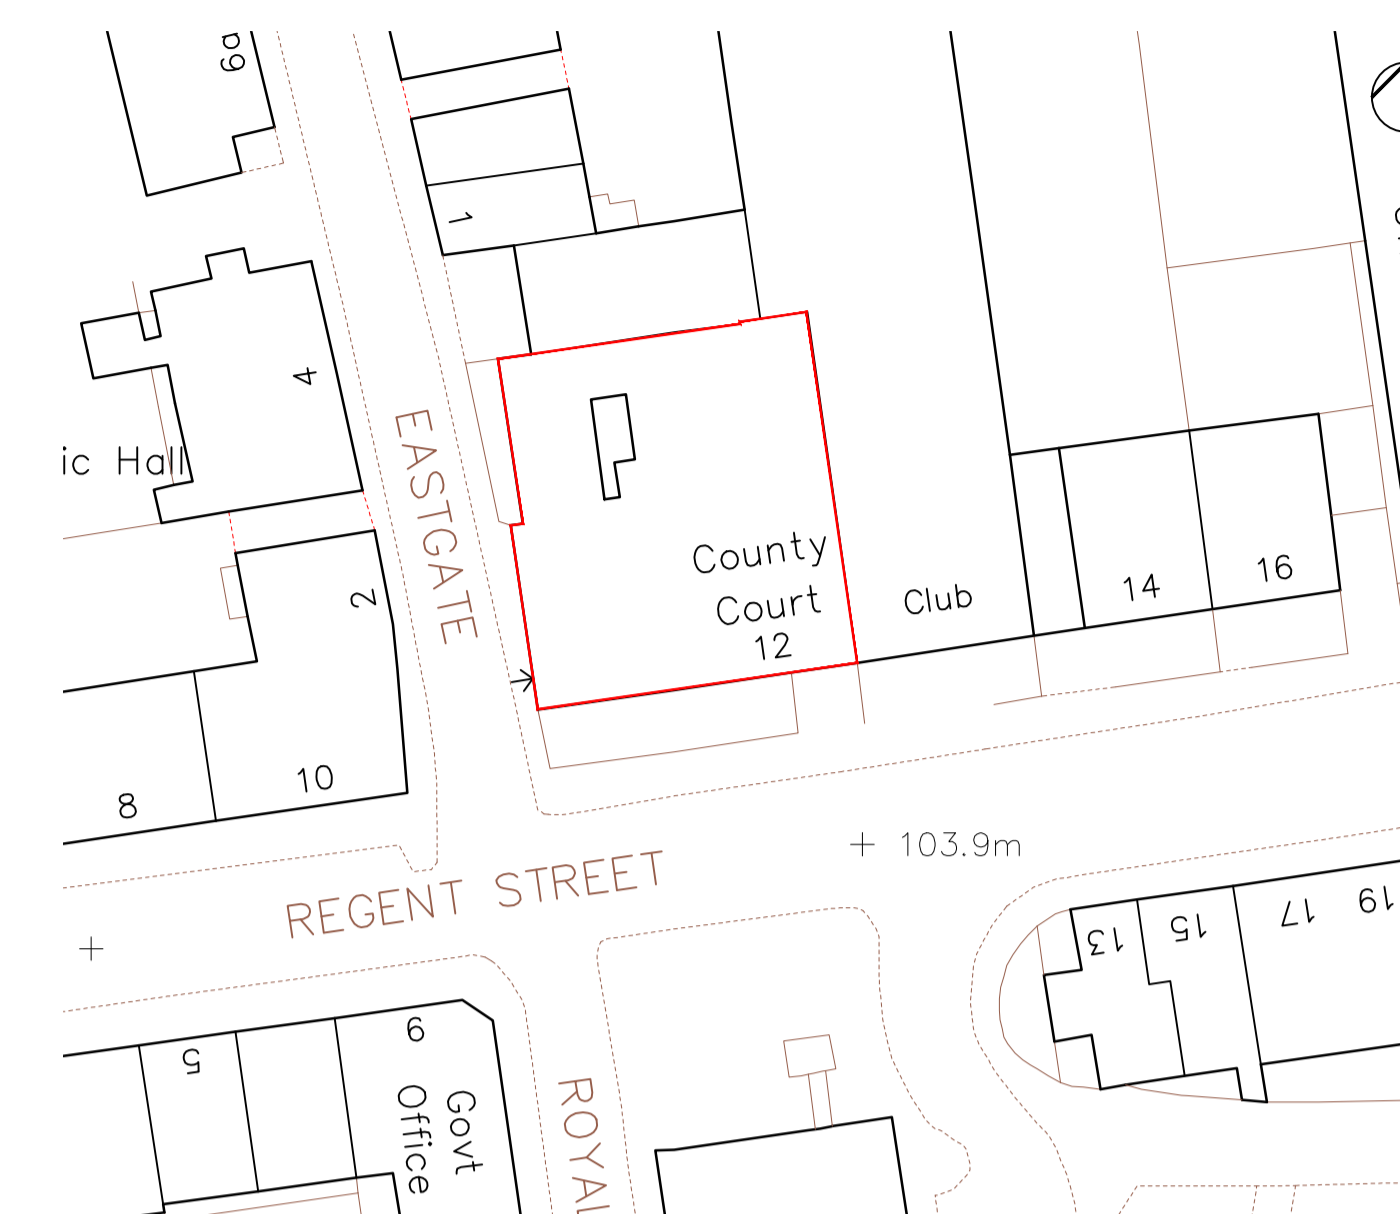

02 Site Location Plan
1:500

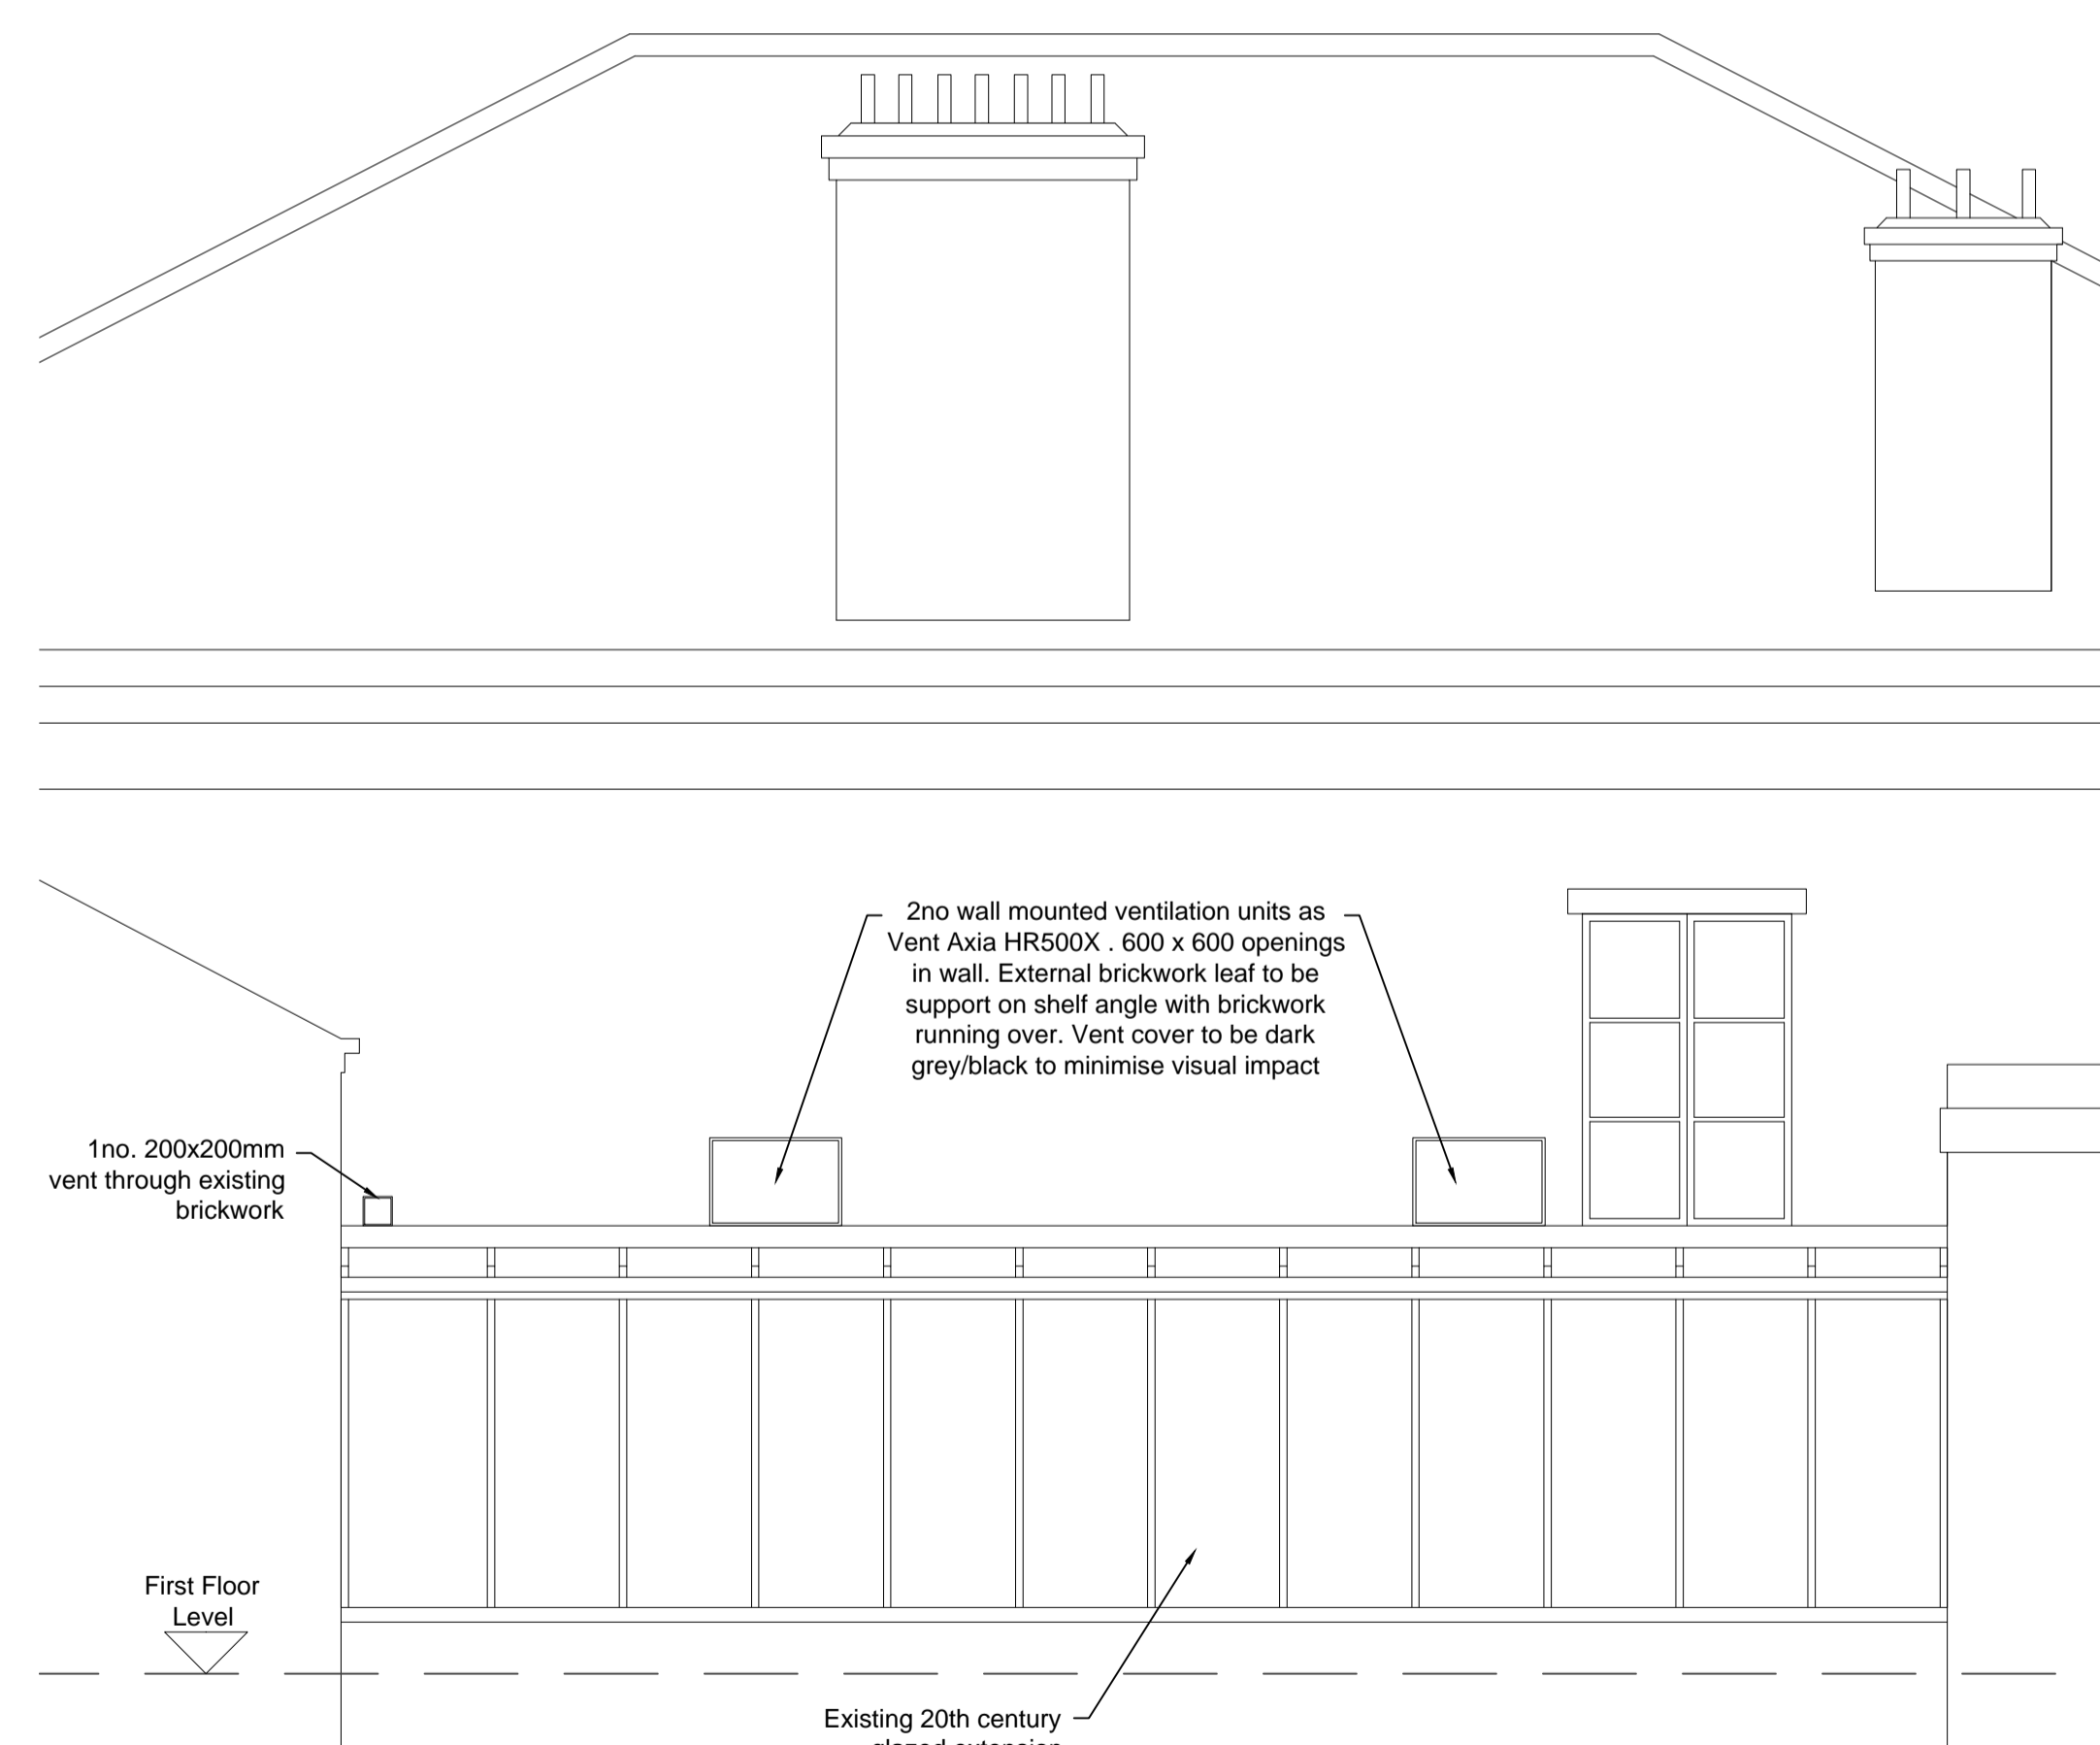

03 Part North Elevation
1:50



04 Photo from Eastgate

RESPONSIBILITY IS NOT ACCEPTED FOR OTHERS SCALING DIRECTLY FROM THIS DRAWING. DO NOT SCALE FROM THIS DRAWING, USE WRITTEN DIMENSIONS ONLY.

0m 0.5 1.0 1.5 3.0m
1:50

ORIGINAL SHEET SIZE **A1**

THIS DRAWING IS PRODUCED FOR USE IN THIS PROJECT ONLY AND MAY NOT BE USED FOR ANY OTHER PURPOSE. THE ORIGINATOR ACCEPTS NO LIABILITY FOR THE USE OF THIS DRAWING OTHER THAN THE PURPOSE FOR WHICH IT WAS INTENDED IN CONNECTION WITH THIS PROJECT AS RECORDED IN THE 'PURPOSE FOR ISSUE' AND 'FILE STATUS CODE'.

THIS DRAWING MAY NOT BE REPRODUCED IN ANY FORM WITHOUT PRIOR WRITTEN AGREEMENT.

© CROWN COPYRIGHT AND DATABASE RIGHTS — ORDNANCE SURVEY LICENCE NUMBER 100022264

KEY PLAN

NOTES

Rev	Description	Date
P1	First Issue	12.03.20

CLIENT
Barnsley Independent Alzheimers and Dementia Support (BIADS)

PROJECT
The Old Courthouse, 12 Regent Street, Barnsley

TITLE
Part Plan & Elevation Ventiation Grilles

SCALE
1:50

DISCIPLINE
MECH ENG

DRAWING NUMBER
NPS-XX-XX-A-DR-020

STATUS CODE
S2

PURPOSE OF ISSUE
PLANNING APPROVAL

PROJECT NUMBER
19-1-1115

REV CODE
P 1

Drawn BST

Checked

Approved XX

