

EXISTING REAR  
ELEVATION 1:50


Revisions	A. A-----	00-00-00
-----------	-----------	----------

This drawing is for planning permission only and is not a construction drawing.

Drawing Title	EXISTING-REAR-ELEVATION	
Job No. - Dwg No.	LH/2010/01	-

Client: CLIVE MITCHELL  
5 DELL AVE  
GRIMETHORPE  
BRANSDALE 97Z 7HN

Scale: 1:50

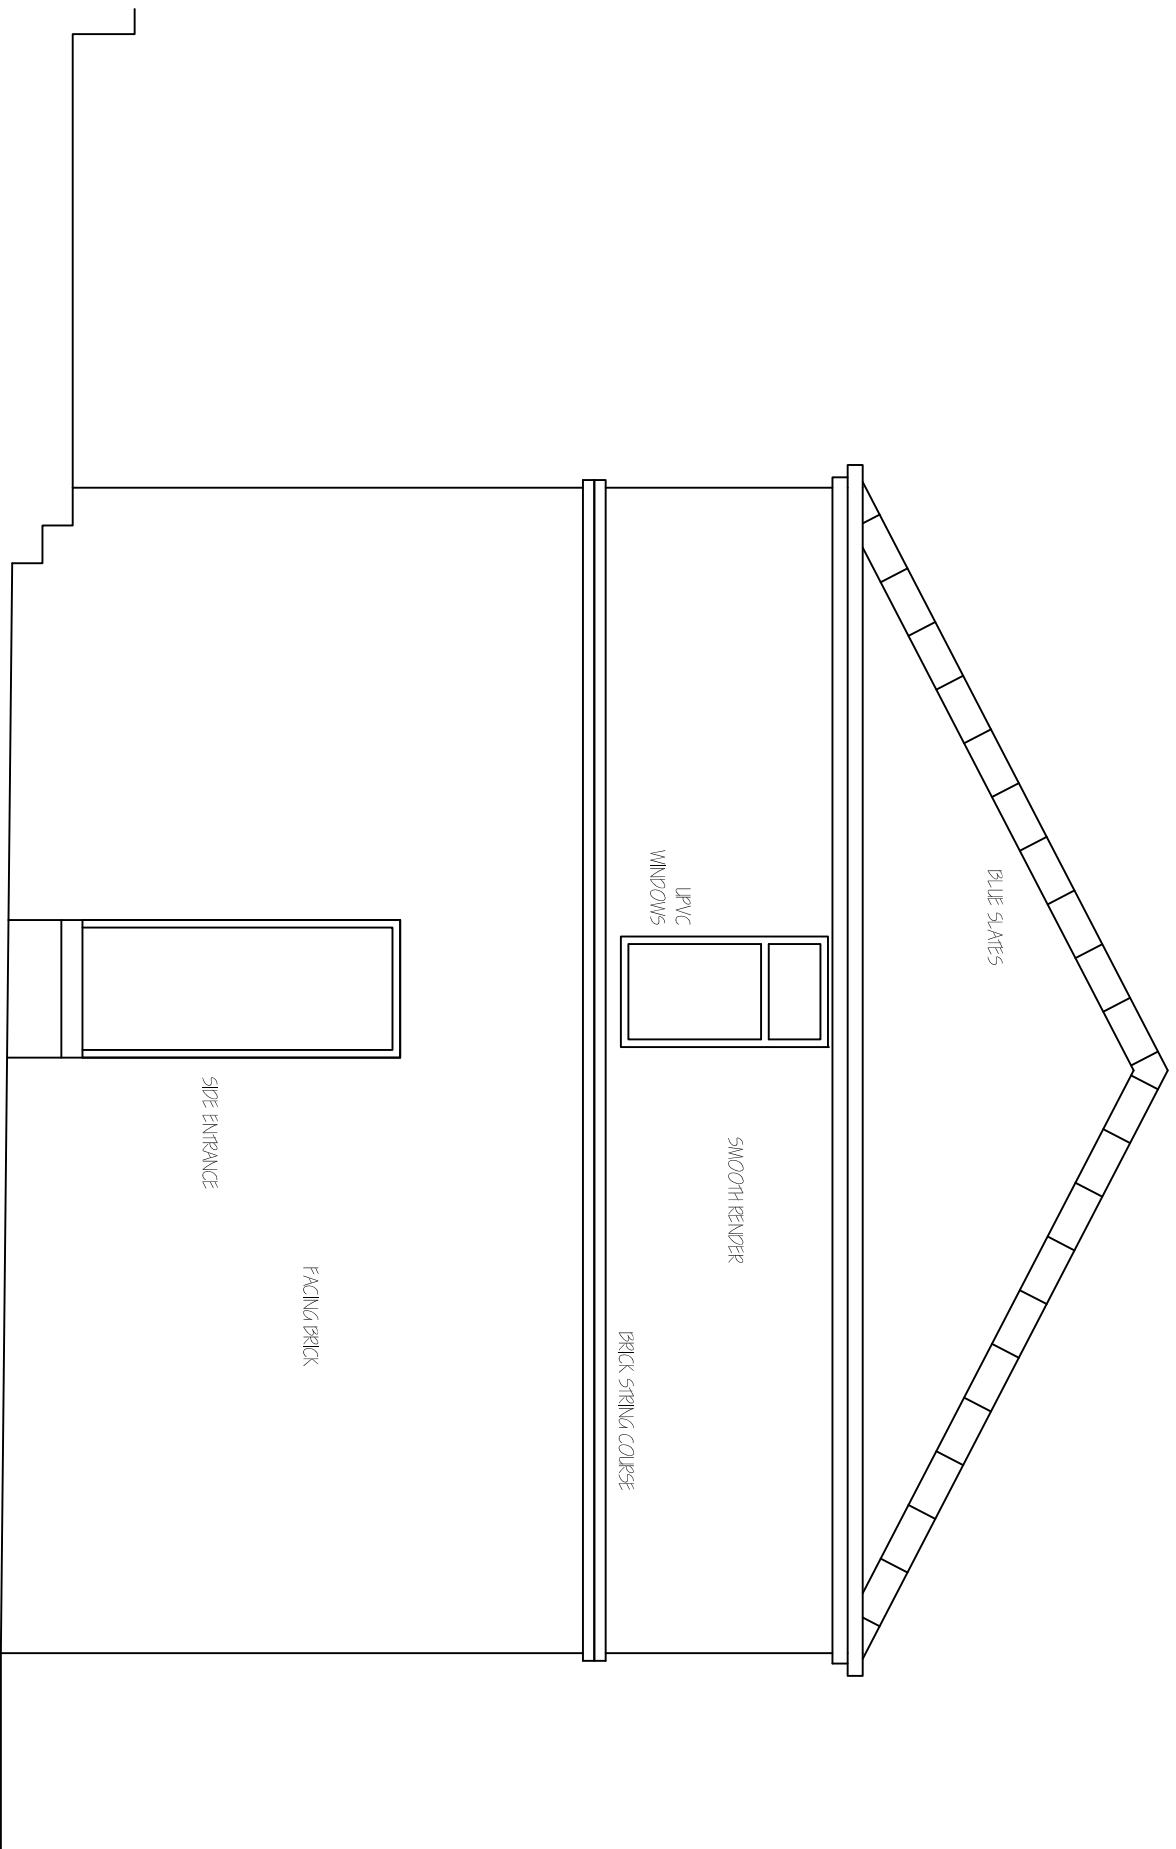

EXISTING SIDE  
ELEVATION 1:50


Revisions	A. A-----	00-00-00
-----------	-----------	----------

This drawing is for planning permission only and is not a construction drawing.

Drawing Title	EXISTING-SIDE-ELEVATION	
Job No. - Dwg No.	LH/2010/02	-

Client:  
CLIVE MITCHELL  
5 DELL AVE  
GRIMETHORPE  
BRANDBLETHY 7/2 7/11

Scale: 1:50

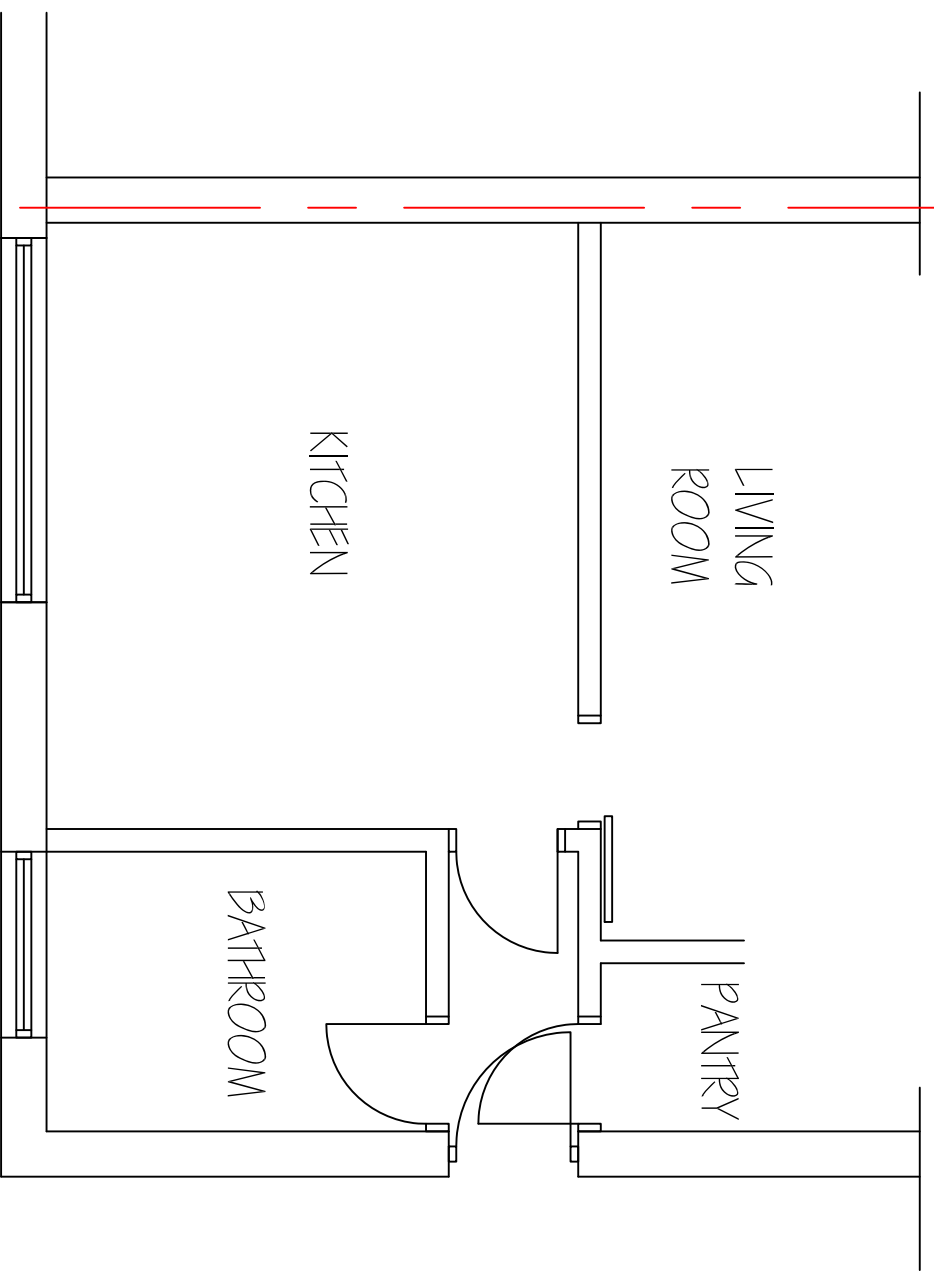

EXISTING GROUND  
FLOOR PLAN 1:50

BOUNDARY  
FENCE


Revisions	A. A-----	00-000-00
-----------	-----------	-----------

This drawing is for planning permission only and is not a construction drawing.

Drawing Title	EXISTING-PLAN	
Job No. - Dwg No.	LH/2010/03	-


Client:  
CLIVE MITCHELL  
5 DELL AVE  
GRIMETHORPE  
BARNSDALE S72 7JN

Scale: 1:50

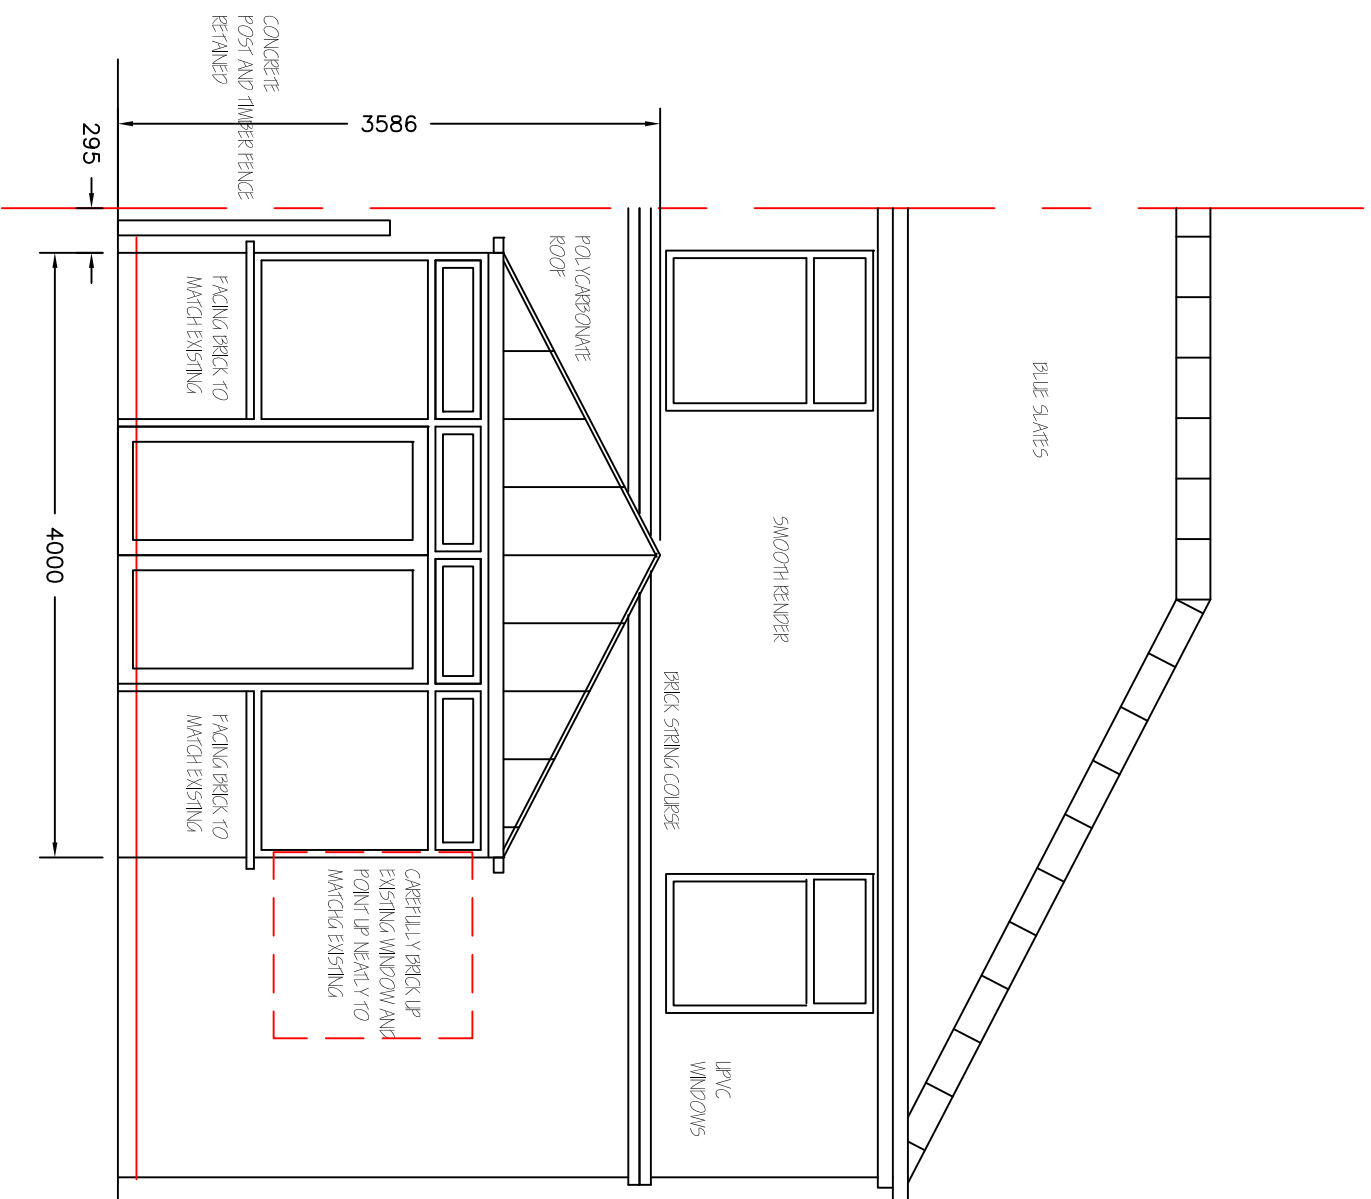

**PROPOSED REAR  
ELEVATION 1:50**

Revisions	A. A-----	00-00-00
This drawing is for planning permission only and is not a construction drawing.		
Drawing Title	PROPOSED REAR ELEVATION	
Job No. - Dwg No.	LH/2010/04	
Client:	CLIVE MITCHELL 5 DELL AVE GRIMETHORPE BRANSDALE S72 7JN	
Scale:	1:50	

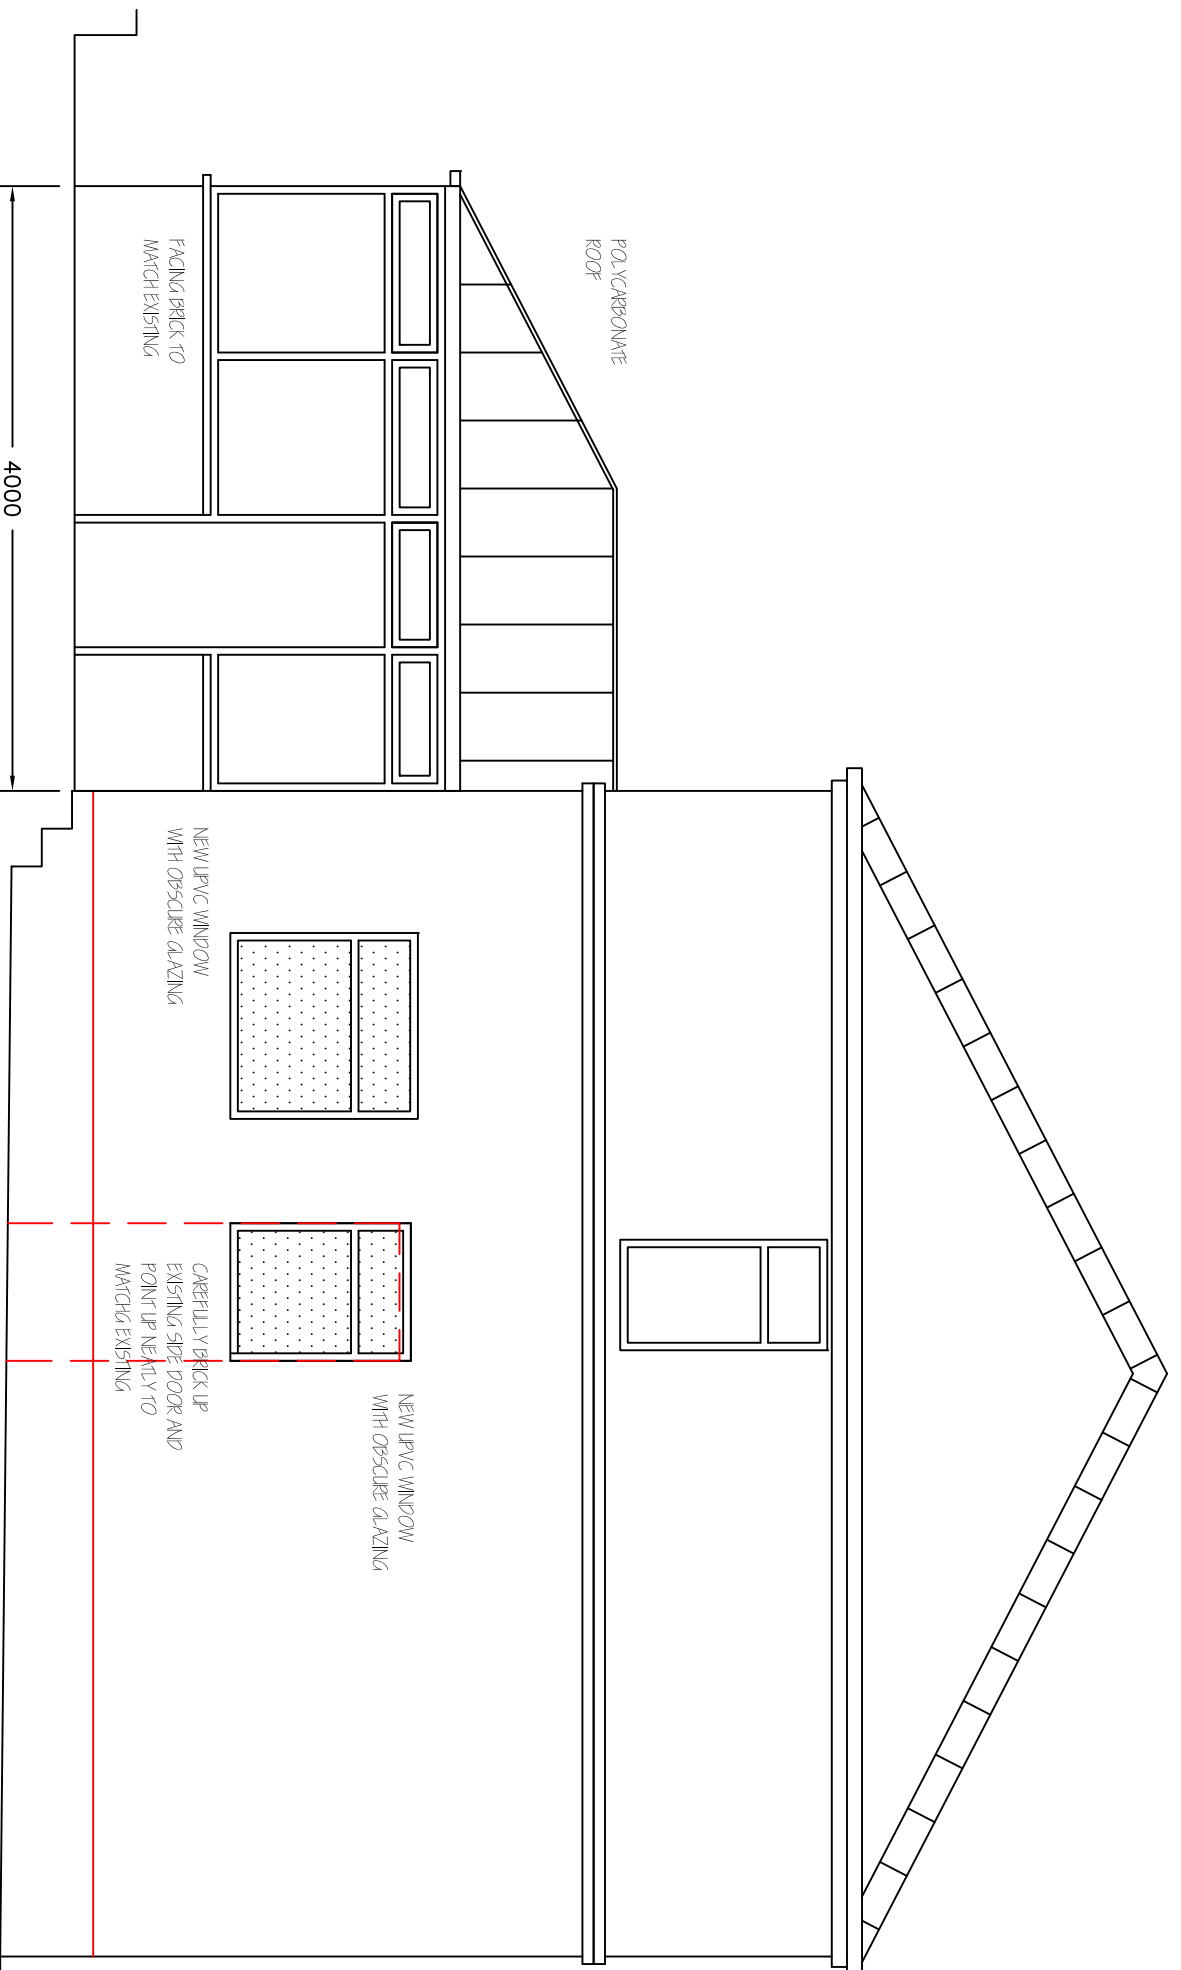

PROPOSED SIDE  
ELEVATION 1:50


Revisions	A. A-----	00-00-00
-----------	-----------	----------

This drawing is for planning permission only and is not a construction drawing.

Drawing Title	PROPOSED SIDE-ELEVATION	
Job No. - Dwg No.	LH/2010/05	-

Client:  
CLIVE MITCHELL  
5 DELL AVE  
GARMEITHORPE  
BRANISLE 97Z 7NN

Scale: 1:50

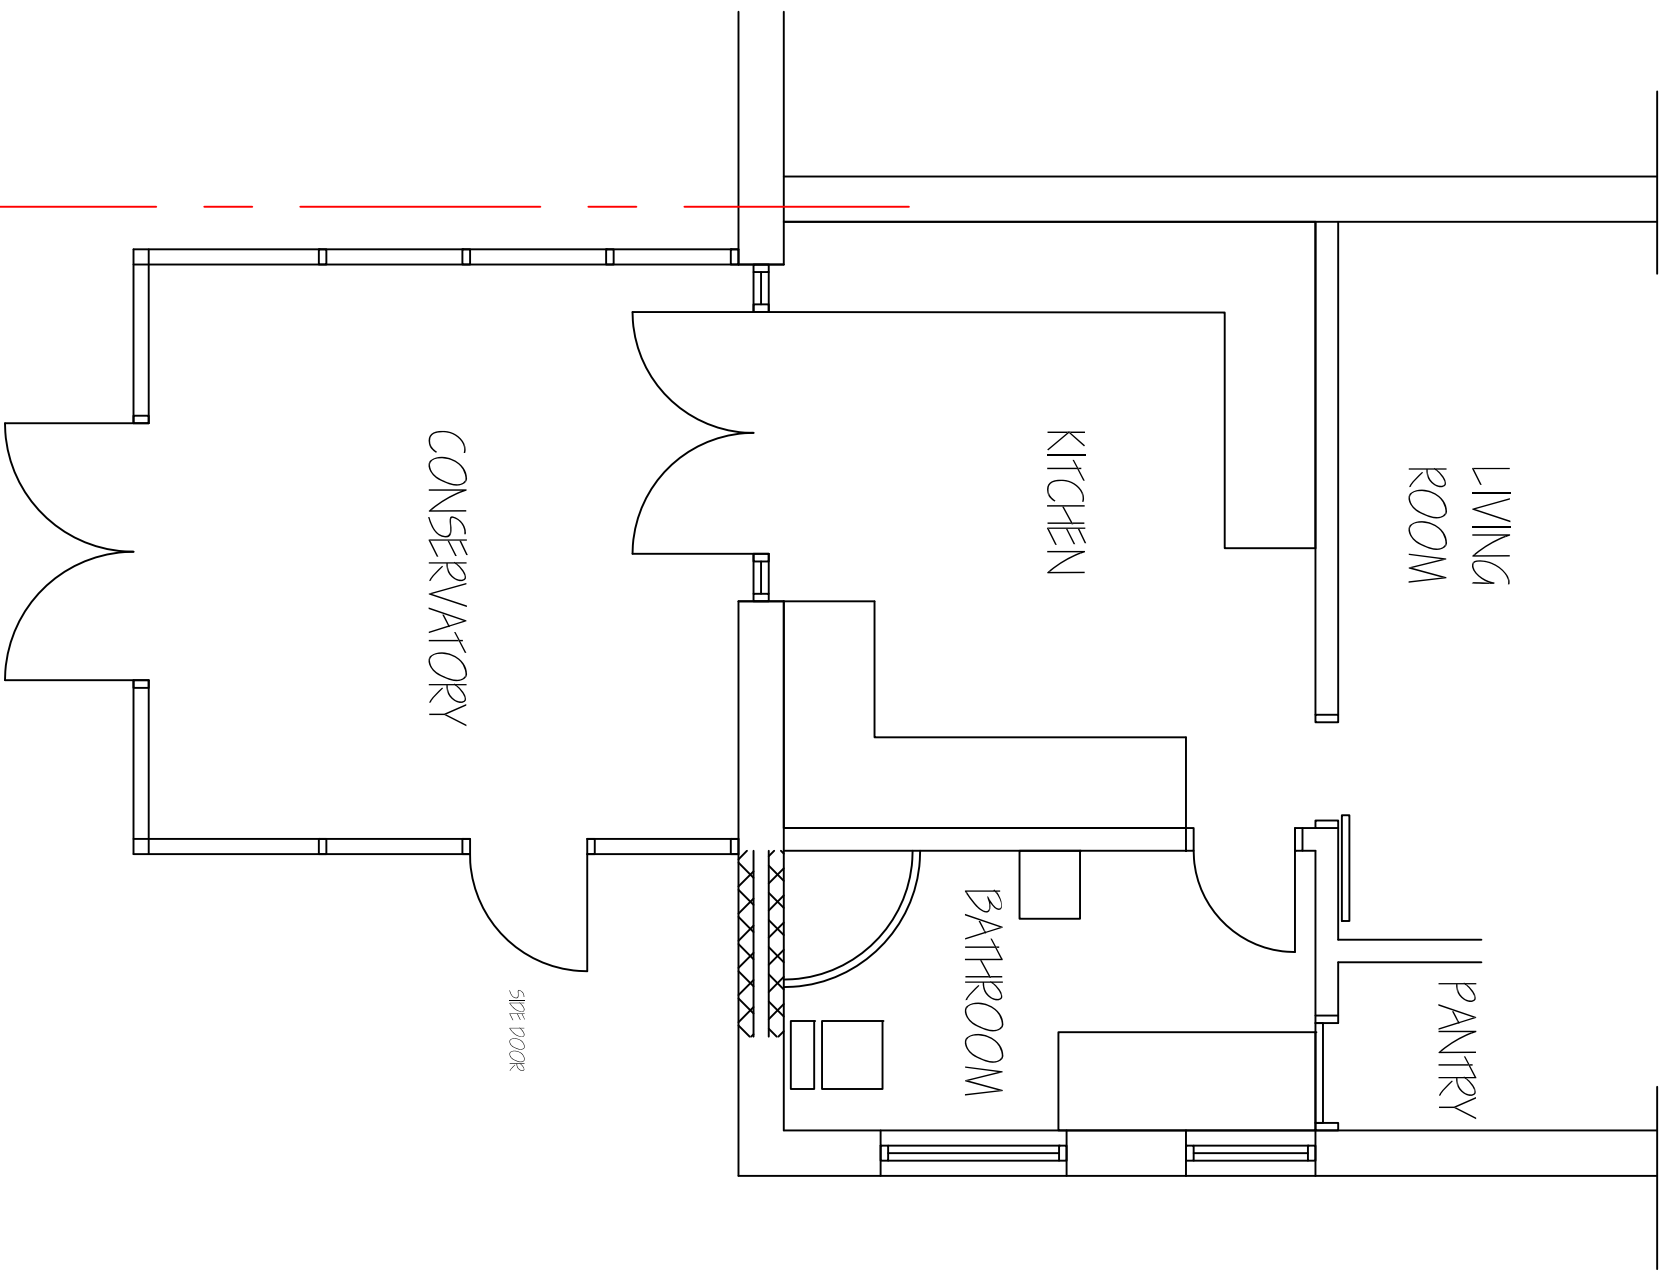


PROPOSED GROUND  
FLOOR PLAN 1:50


Revisions	A. A-----	00-00-00
This drawing is for planning permission only and is not a construction drawing.		
Drawing Title	PROPOSED-PLAN	
Job No. - Dwg No.	LH/2010/06	-

Client:  
CLIVE MITCHELL  
5 DELL AVE  
GRIMETHORPE  
BRANSDALE S72 7JN

Scale: 1:50

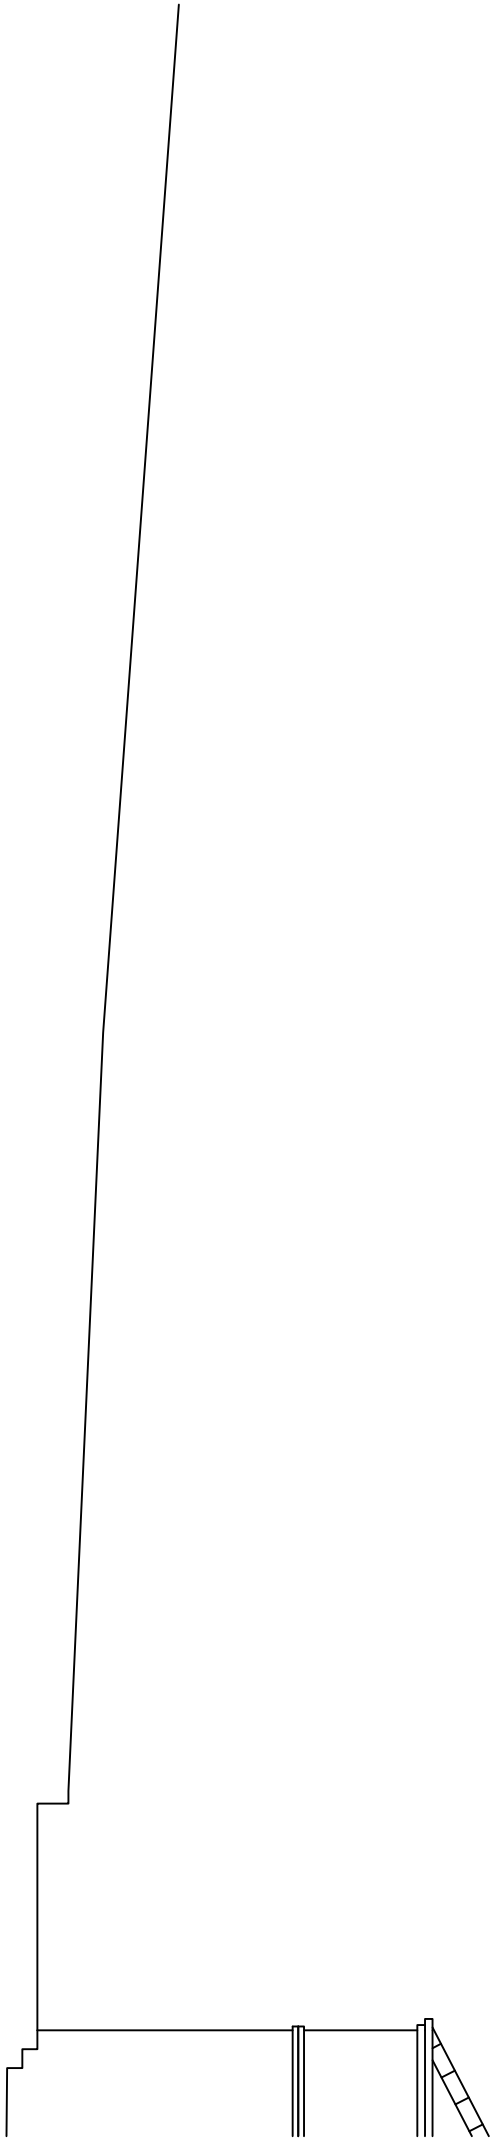

EXISTING SECTION  
THROUGH GARDEN  
1:50

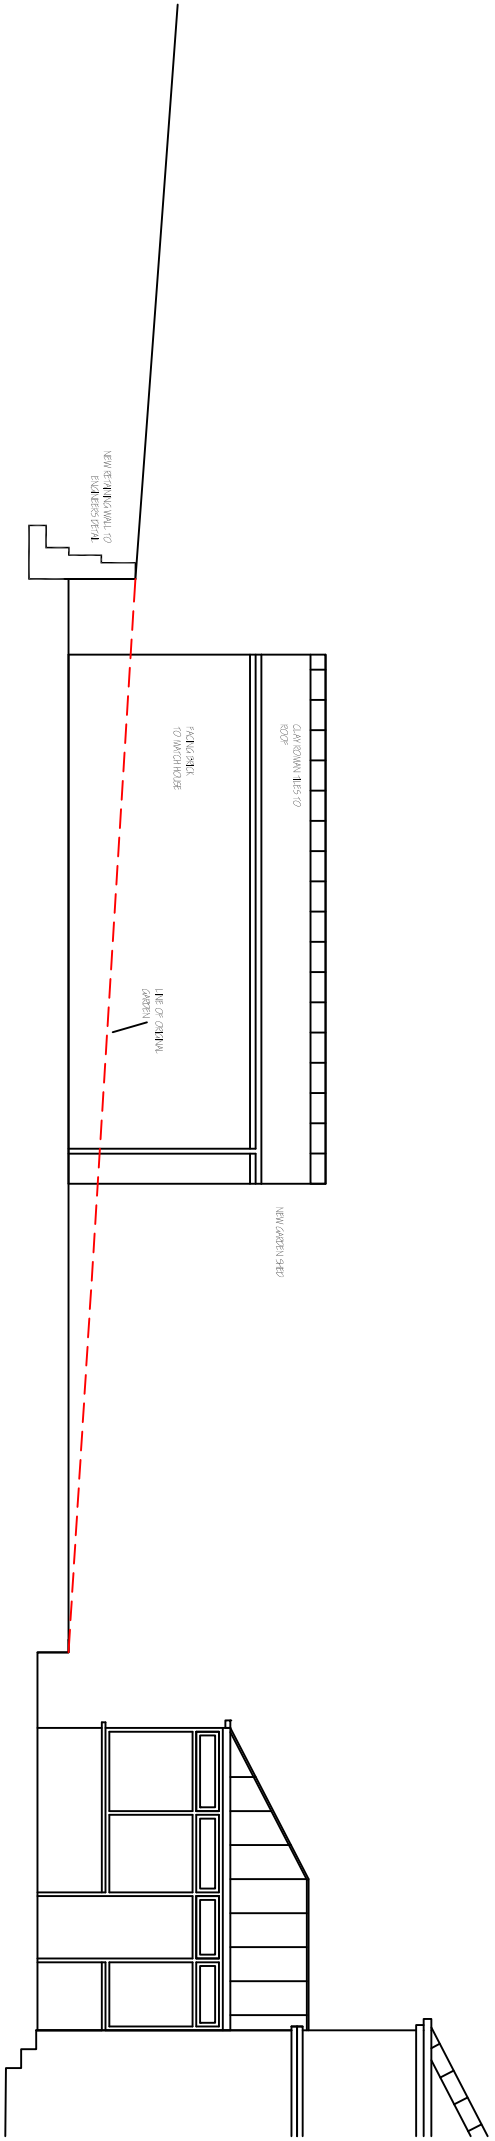

PROPOSED SECTION  
SHOWING  
OUTBUILDING IN  
GARDEN 1:50


Revisions	A. A-----	00-00-00
-----------	-----------	----------

This drawing is for planning permission only and is not a construction drawing.


Drawing Title	EXISTING-AND-PROPOSED-SECTION-A-CROSS-GARDEN	
Job No. - Dwg No.	LH/2010/07	-

Client:  
CLIVE MITCHELL  
5 DELL AVE  
GRIMETHORPE  
BRANDBLE 572 7NN

Scale:  
1:100

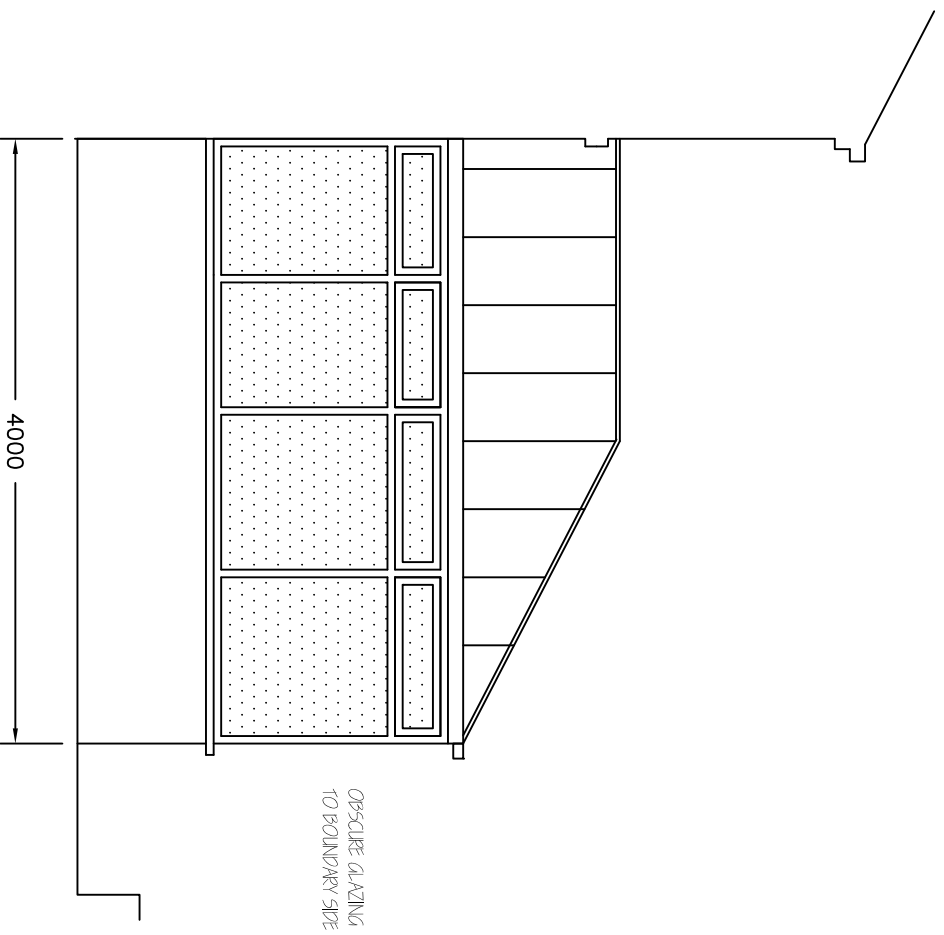

PROPOSED SIDE  
ELEVATION 1:50

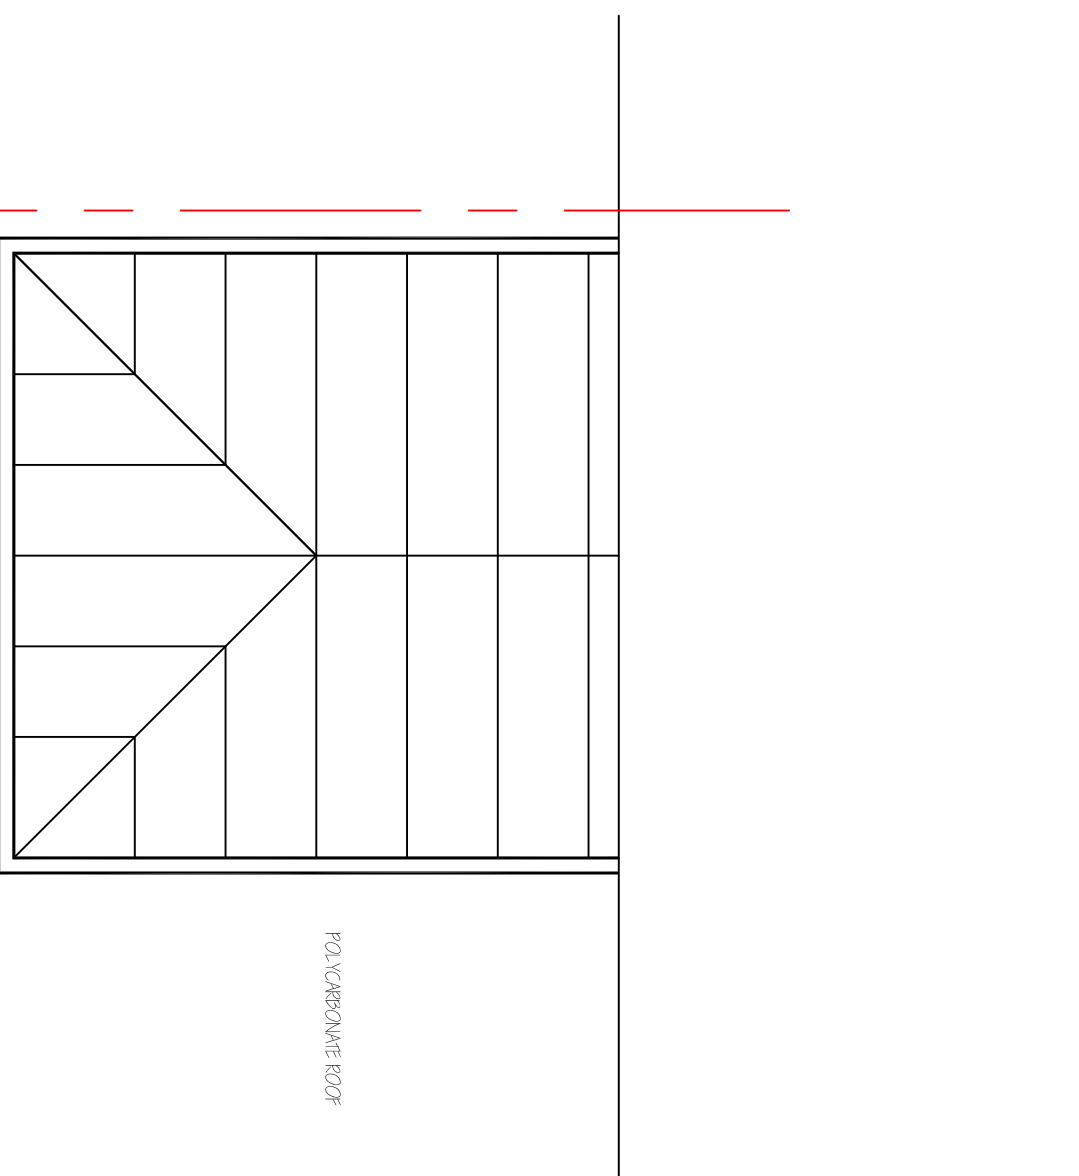


PROPOSED ROOF  
PLAN 1:50

Revisions	A. A-----	00-00-00
This drawing is for planning permission only and is not a construction drawing.		
Drawing Title	PROPOSED-SIDE-ELEVATION-AND-ROOF-PLAN	
Job No. - Dwg No.	LH/2010/08	-

Client:  
CLIVE MITCHELL  
5 DELL AVE  
GRIMETHORPE  
BRANISLE 97Z 7NN

Scale: 1:100

# PLAN AND ELEVATION GARDEN SHED 1:50

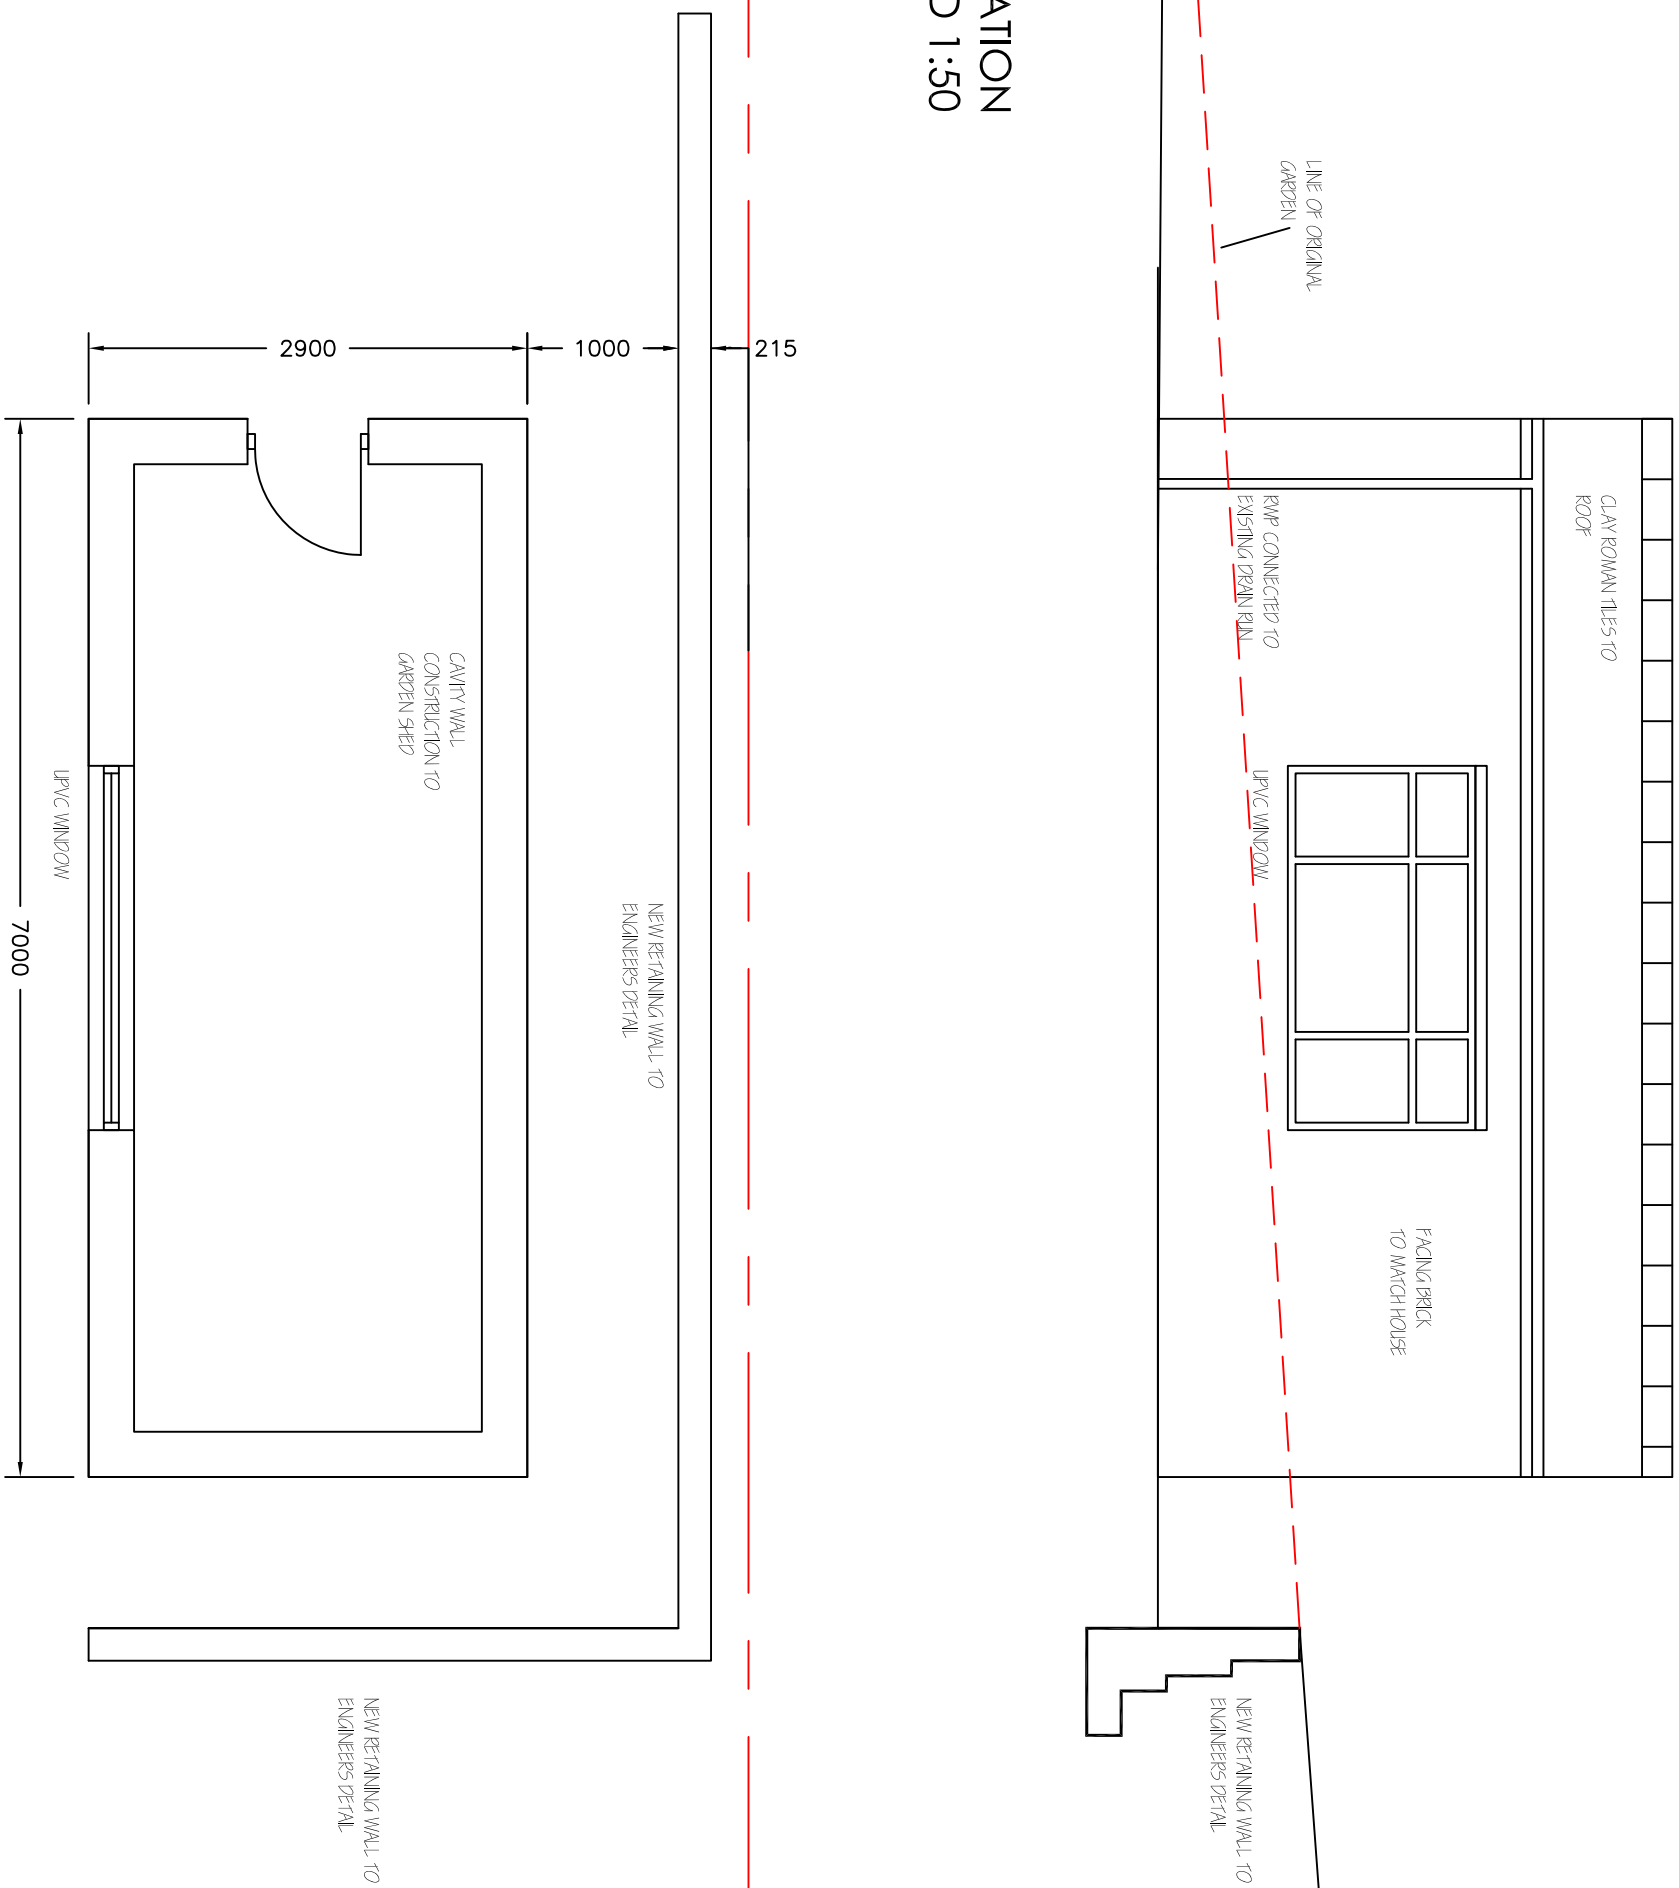

Revisions	A. A-----	00-00-00
-----------	-----------	----------



This drawing is for planning permission only and is not a construction drawing.

Drawing Title	PLAN-AND-ELEVATION-GARDEN-SHED	
Job No. - Dwg No.	LH/2010/09	

Client: CLIVE MITCHELL  
5 DELL AVE  
GRIMETHORPE  
BRANISLE 97Z 7NN

Scale: 1:100

# ELEVATIONS OF GARDEN SHED 1:50

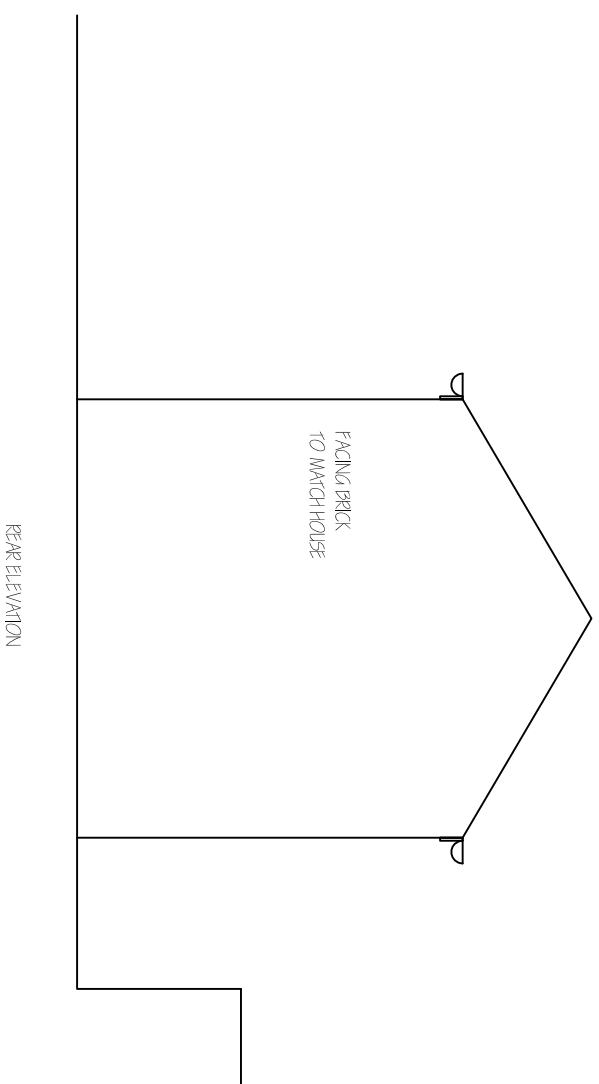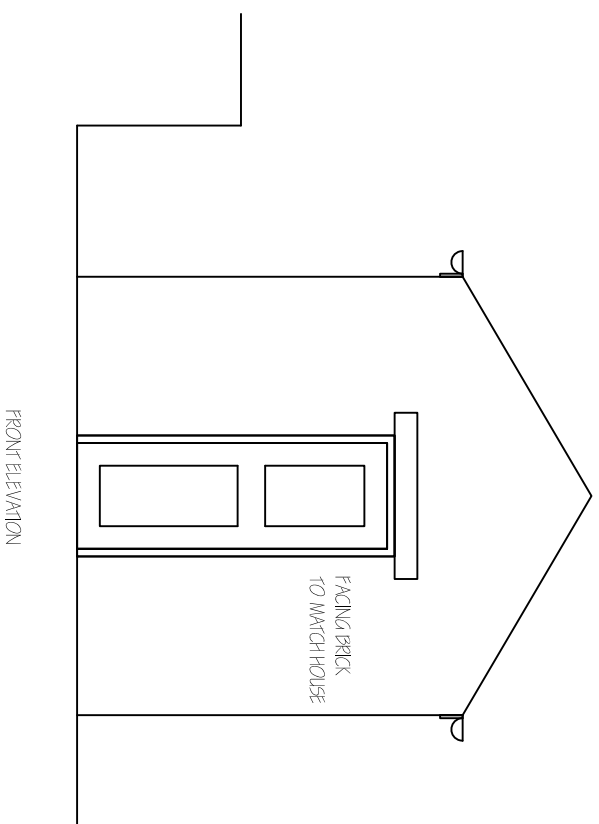

Revisions	A. A-----	00-00-00
This drawing is for planning permission only and is not a construction drawing.		
Drawing Title	PROPOSED-GARDEN-SHED-ELEVATIONS	
Job No. - Dwg No.	LH/2010/10	-

Client:  
CLIVE MITCHELL  
5 DELL AVE  
GRIMETHORPE  
BRANDBLE 97Z 7NN

Scale: 1:100



Revisions  
A. A.....  
00-00-00

This drawing is for planning permission only and is not a construction drawing.

Drawing Title  
LOCATION PLAN

Job No. - Dwg No.  
LH/2010/11

Client  
CLIVE MITCHELL  
5 DELL AVE  
GRIMETHORPE  
BRANSHILL ST  
LEEDS

Scale:  
1:1250