

LONDON

LEEDS


CARDIFF

GLASGOW


ABERYSTWYTH

MANCHESTER


LOUGHBOROUGH

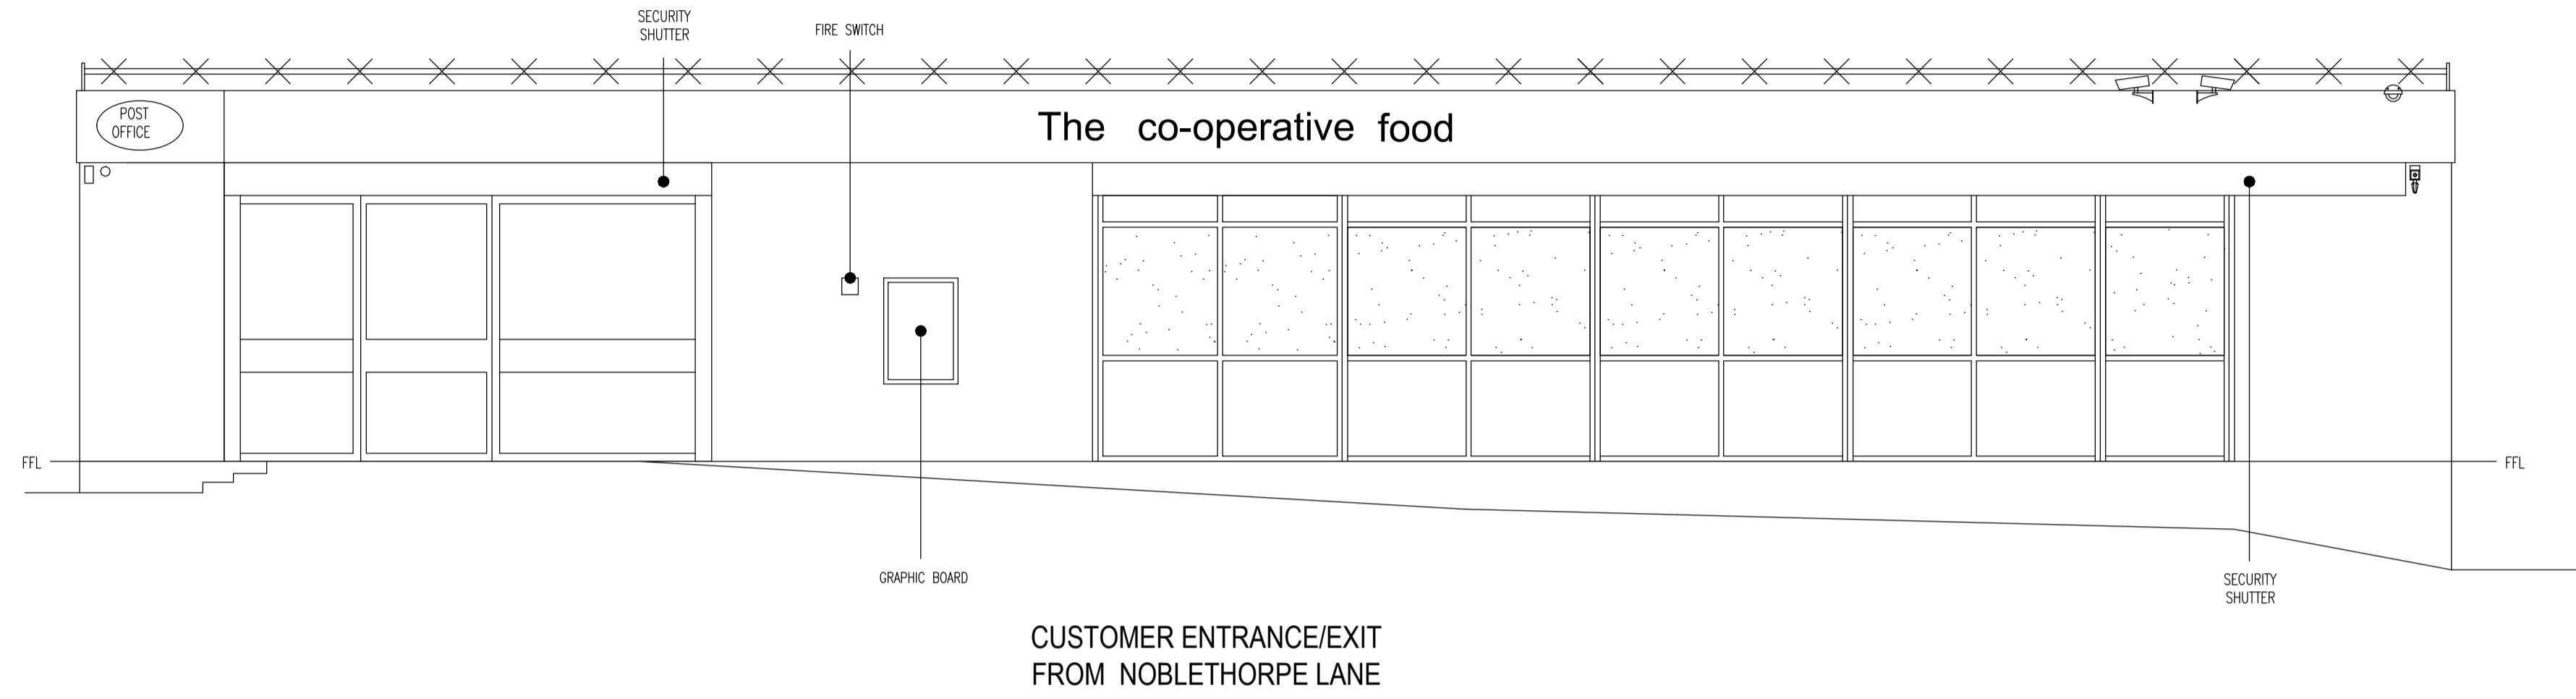


3 EXISTING FRONT ELEVATION A-A
1:50

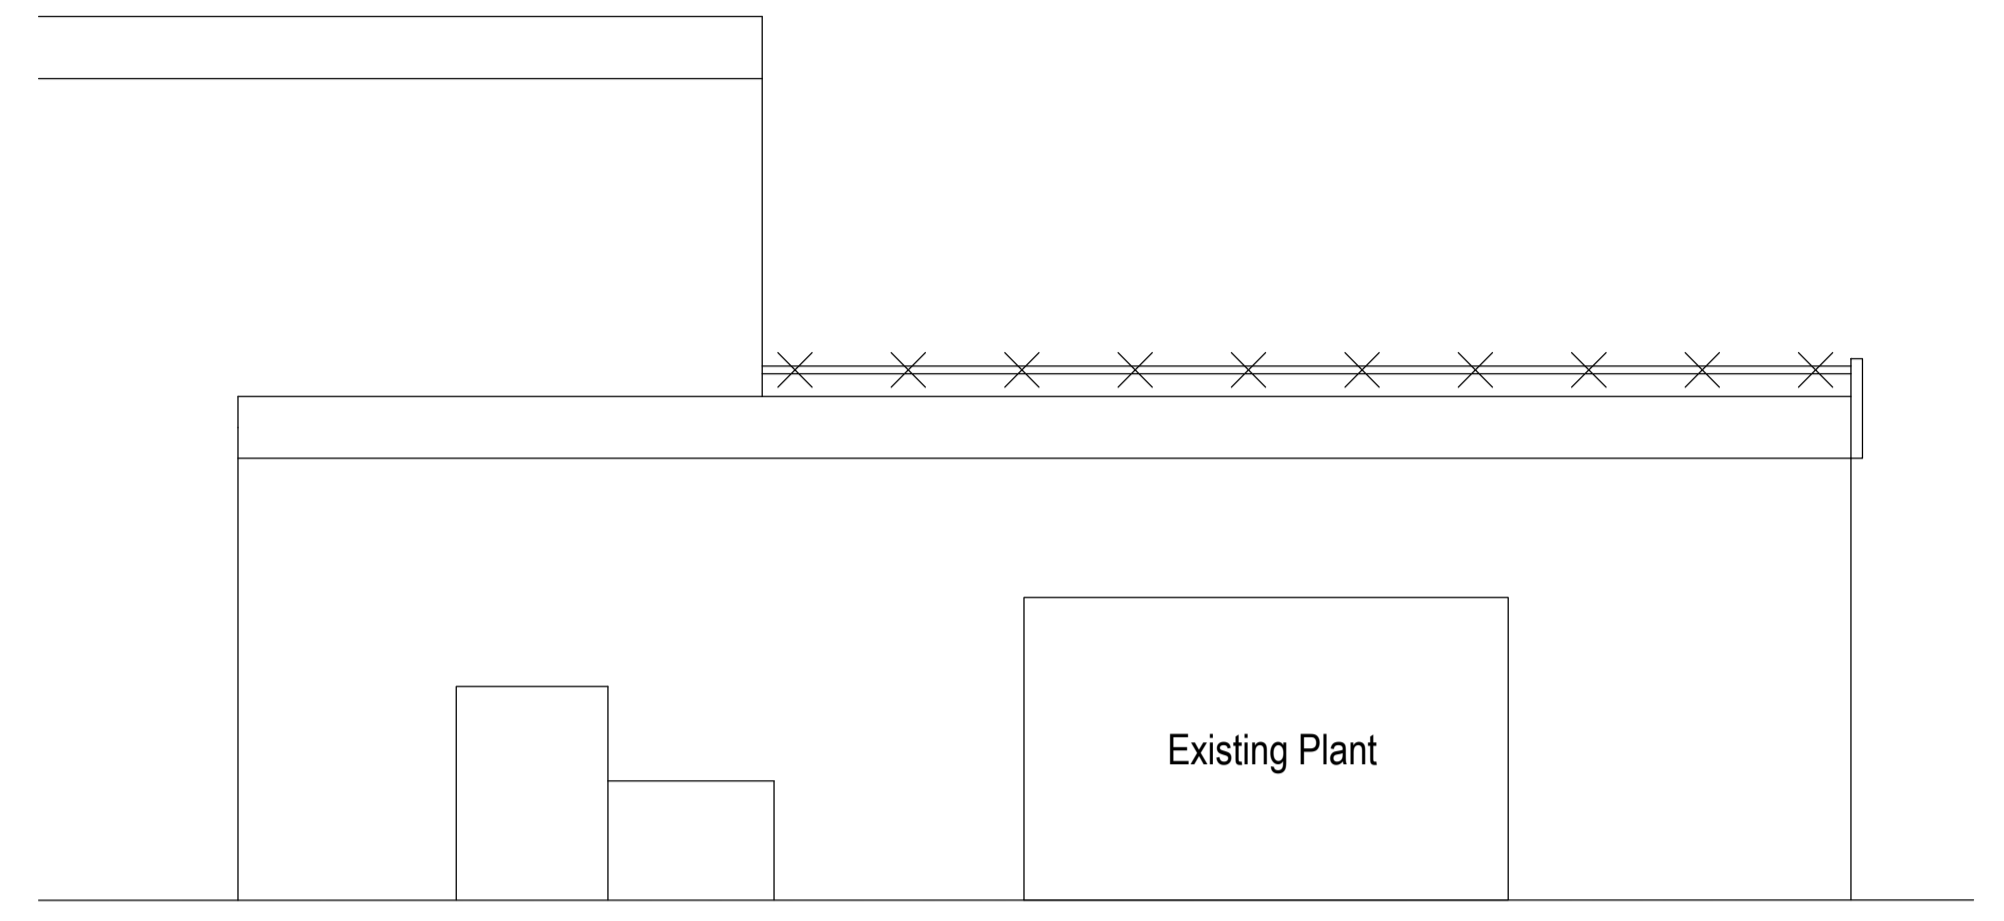

4 EXISTING SIDE ELEVATION B-B
1:50

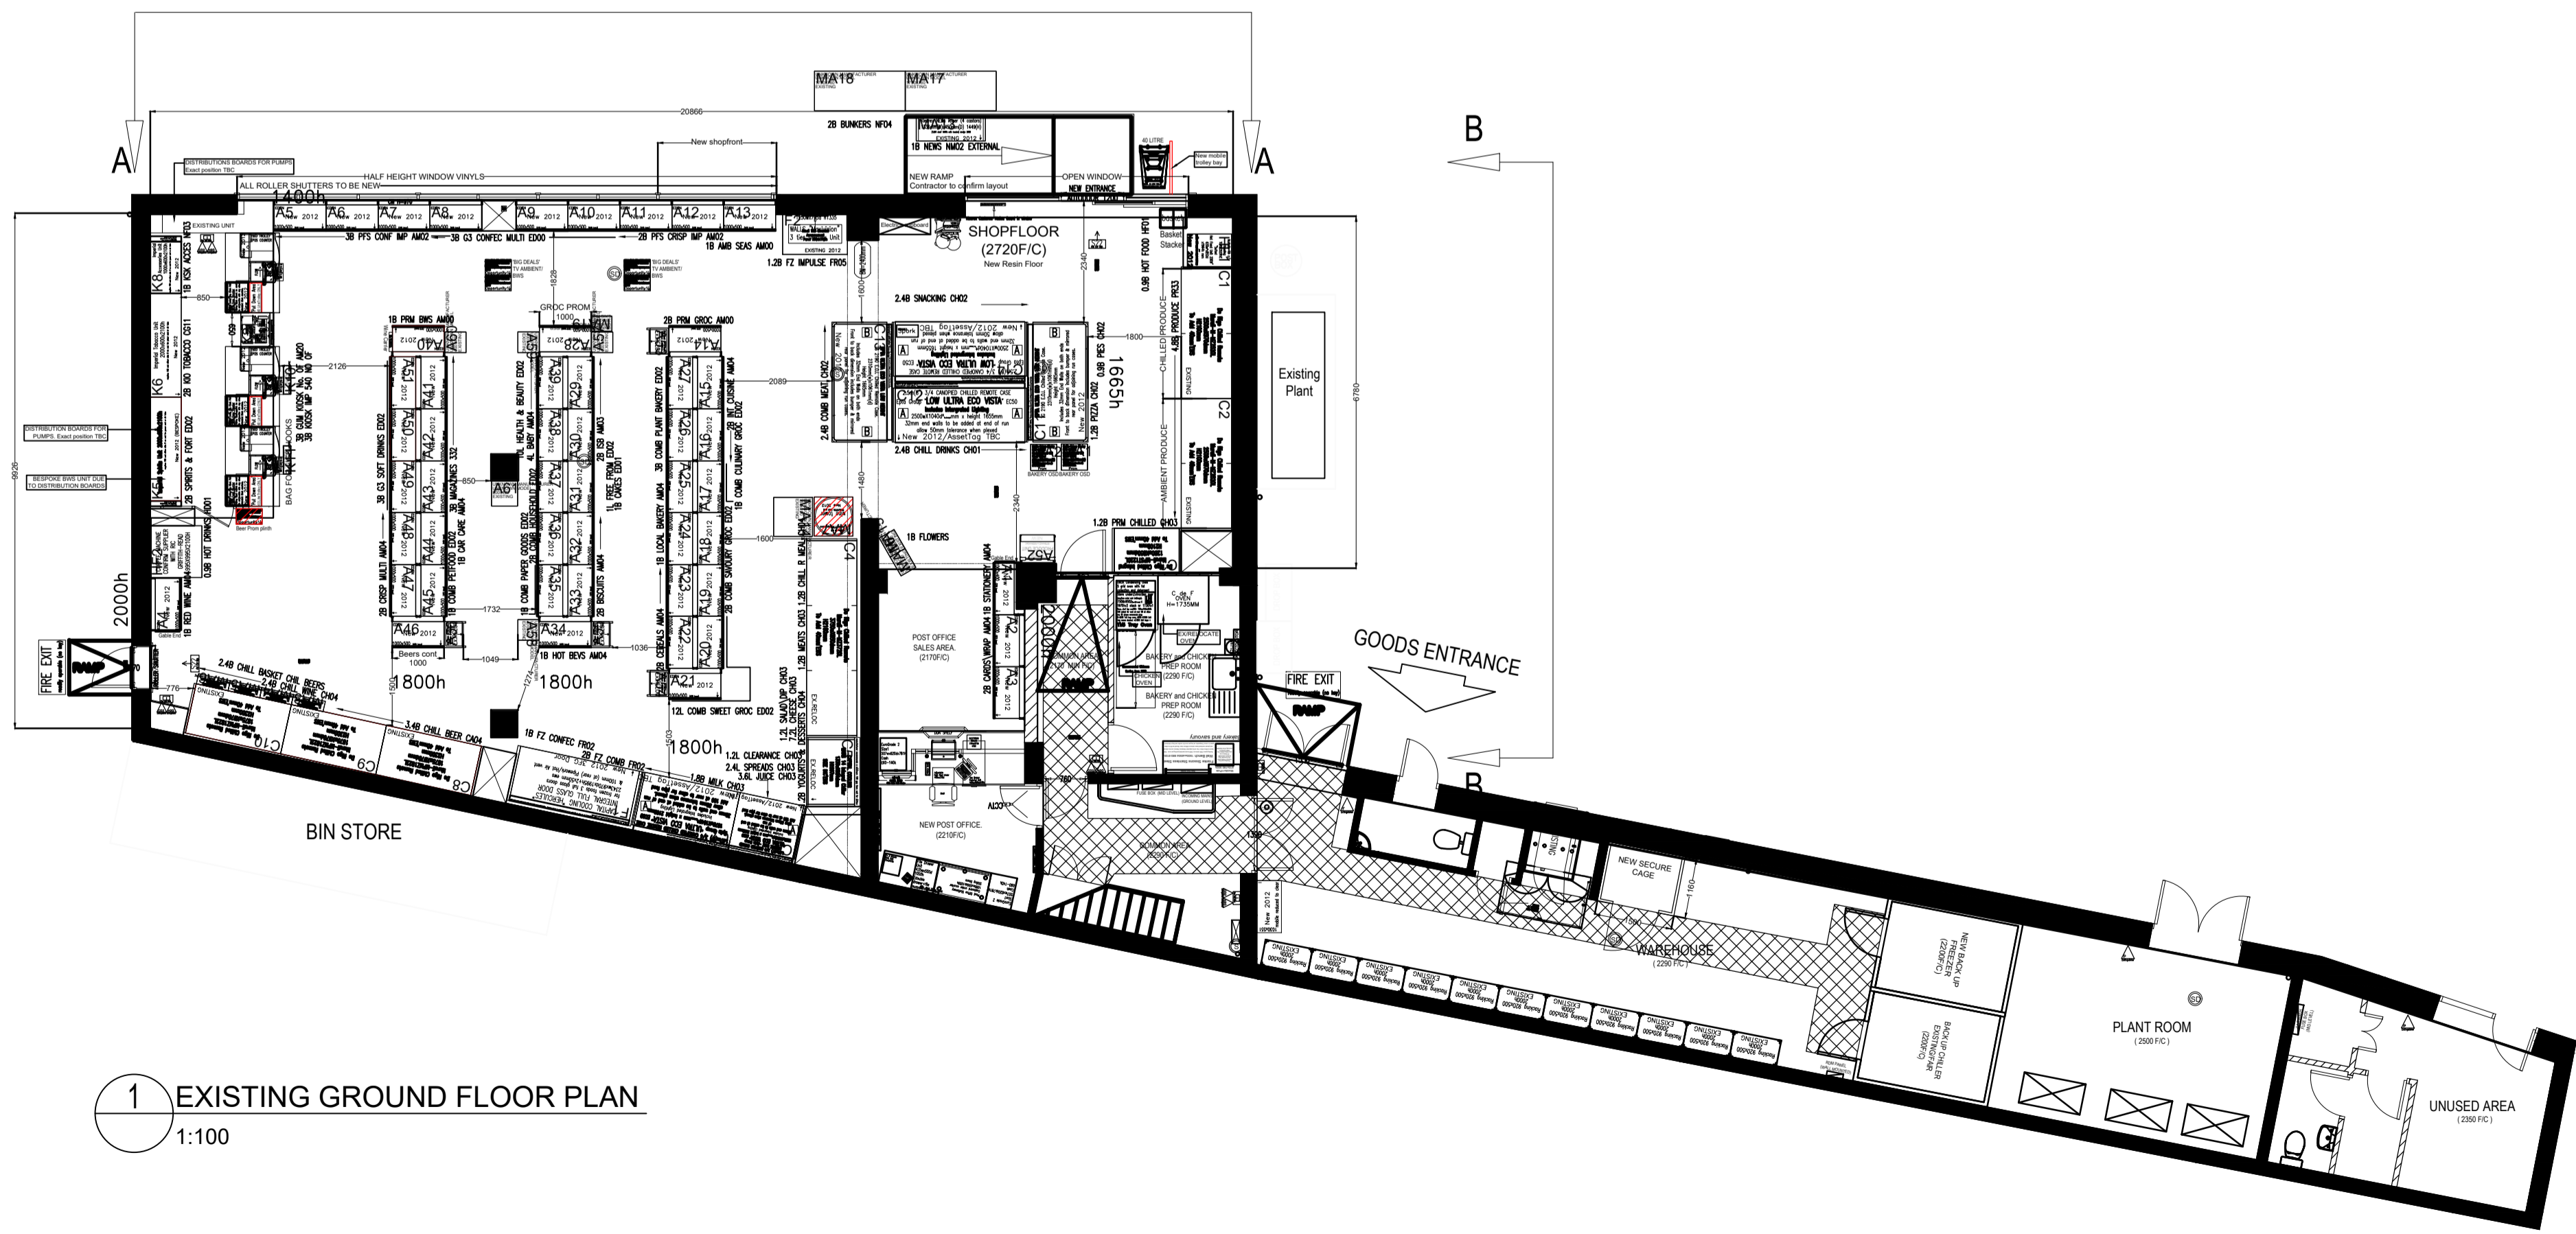

1 EXISTING GROUND FLOOR PLAN
1:100

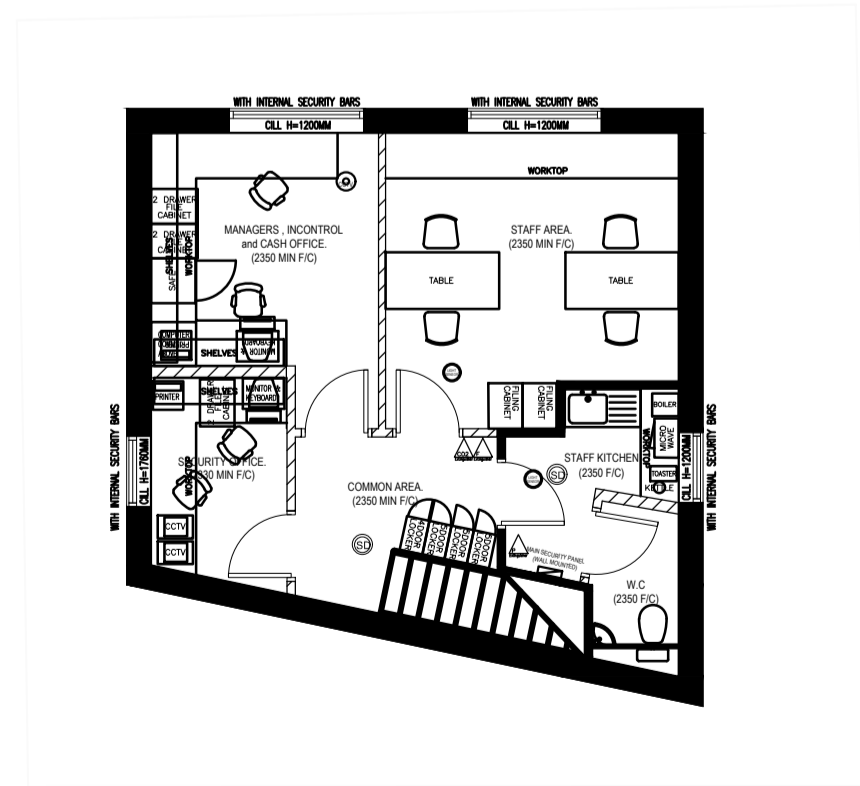

2 EXISTING FIRST FLOOR PLAN
1:100

REV	DATE	DESCRIPTION	BY	CHK

PLANNING ISSUE

darntonB3
ARCHITECTURE
LEEDS

The Coach House, Monk Fyfeon Hall, Monk Fyfeon, Leeds, LS25 5DU
T: 01977 681 001 www.darntonb3.com

CLIENT
TCG

PROJECT
Co operative Store Refit
Petrol Deanside

DRAWING
Existing Plan & External Elevations

SCALE @ A1 1:50 / 1:100	DRAWN TJL	CHECKED TC
----------------------------	--------------	---------------

CREATION DATE
20.11.19

	REVISION

DARNTONB3 DRAWING NO.
13798 - DE3 - B01 - 00 - DR - A - 20010

PROJECT NO - COMPANY - ZONE - LEVEL - TYPE - ROLE - NUMBER

© COPYRIGHT - ALL RIGHTS RESERVED
THE DRAWING MUST BE READ IN CONJUNCTION WITH ALL OTHER RELEVANT DRAWINGS AND INFORMATION.
THE DRAWING OR INFORMATION MUST NOT BE USED FOR CONSTRUCTION UNLESS EXPRESSLY ISSUED FOR CONSTRUCTION.
ANY DISCREPANCIES MUST BE REPORTED TO DARNTONB3 IMMEDIATELY.
DARNTONB3 LTD WORK TO A MANAGEMENT SYSTEM WHICH IS APPROVED TO ISO 9001 BY UKA - CERTIFICATE NUMBER UKA-0476716