



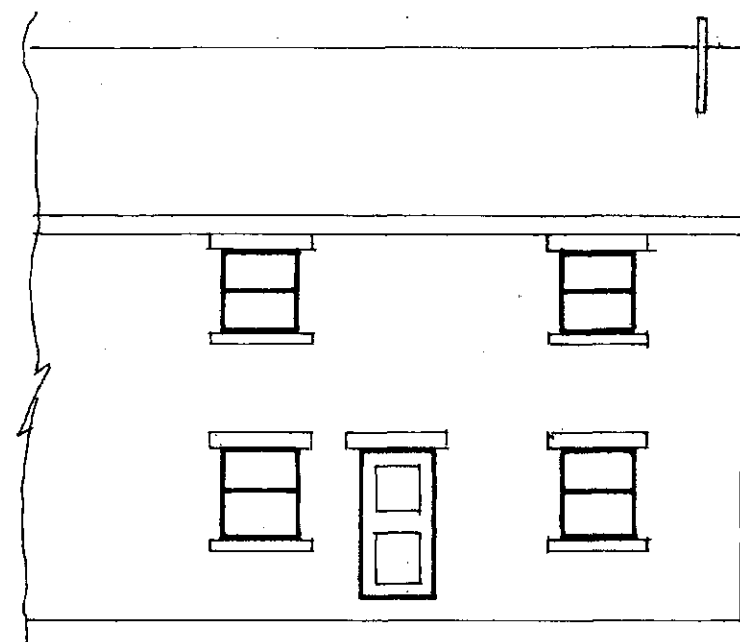


EXISTING FRONT ELEVATION




PROPOSED FRONT ELEVATION

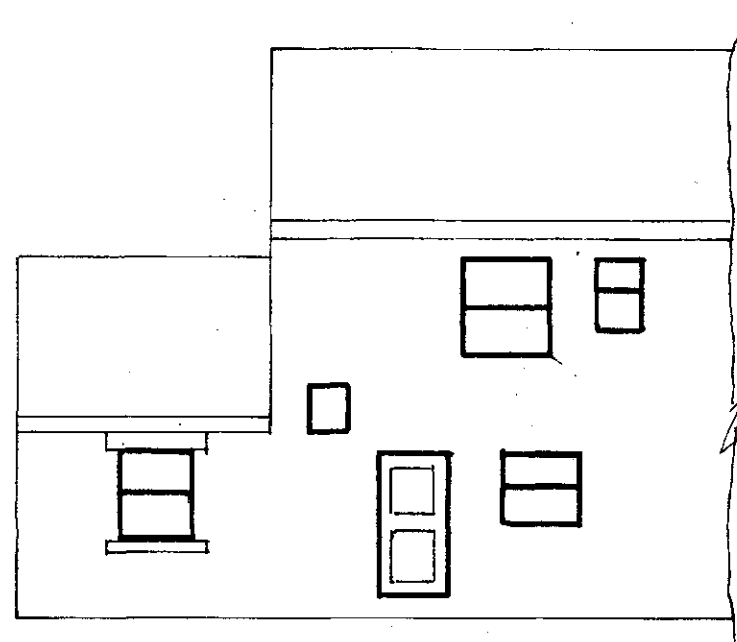


EXISTING REAR ELEVATION

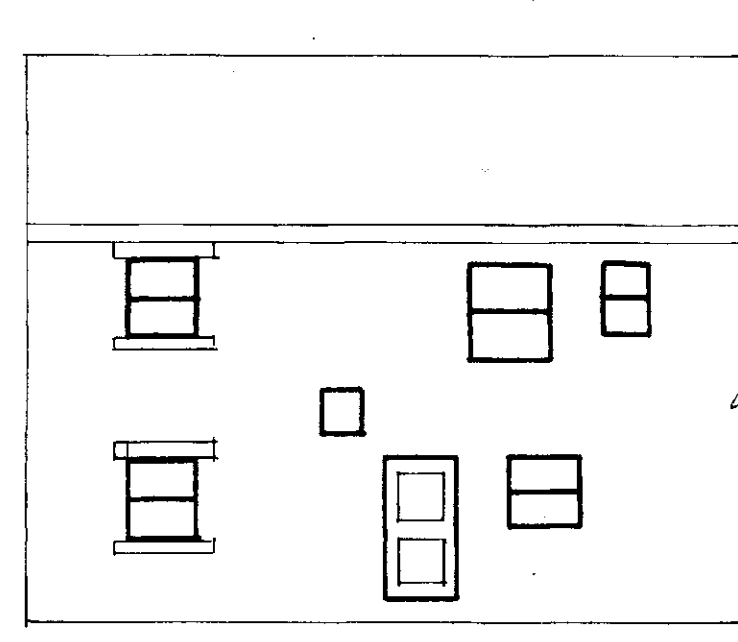

PROPOSED REAR ELEVATION

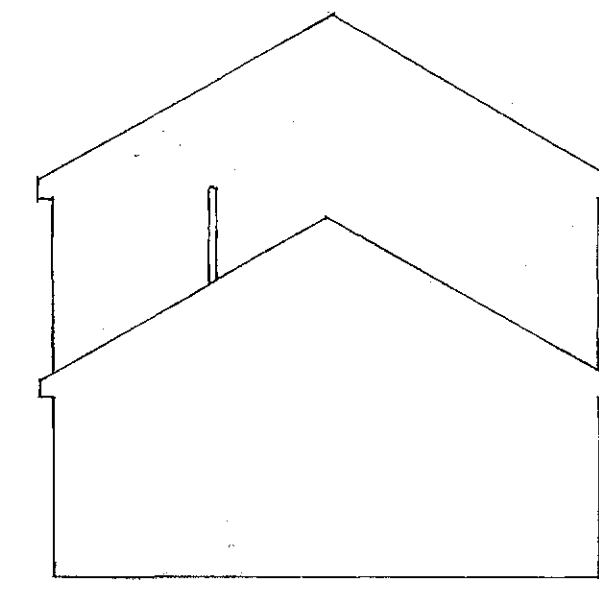


EXISTING SIDE ELEVATION

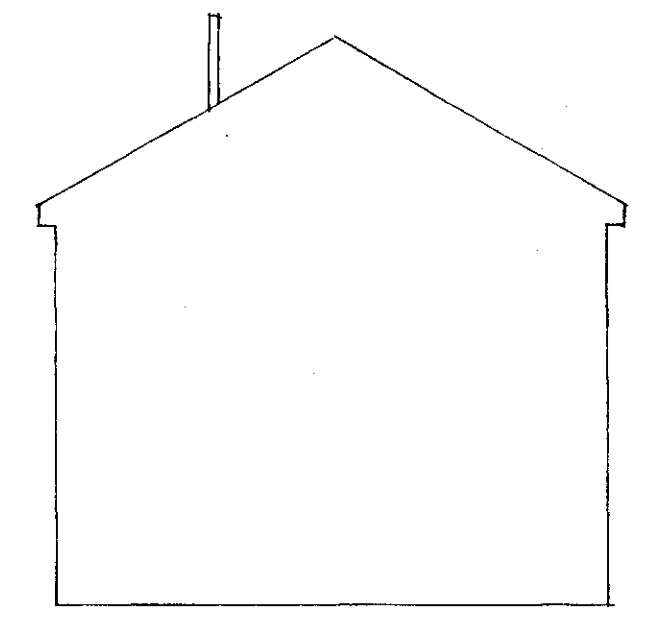


PROPOSED SIDE ELEVATION

ELEVATIONS SCALE 1:100

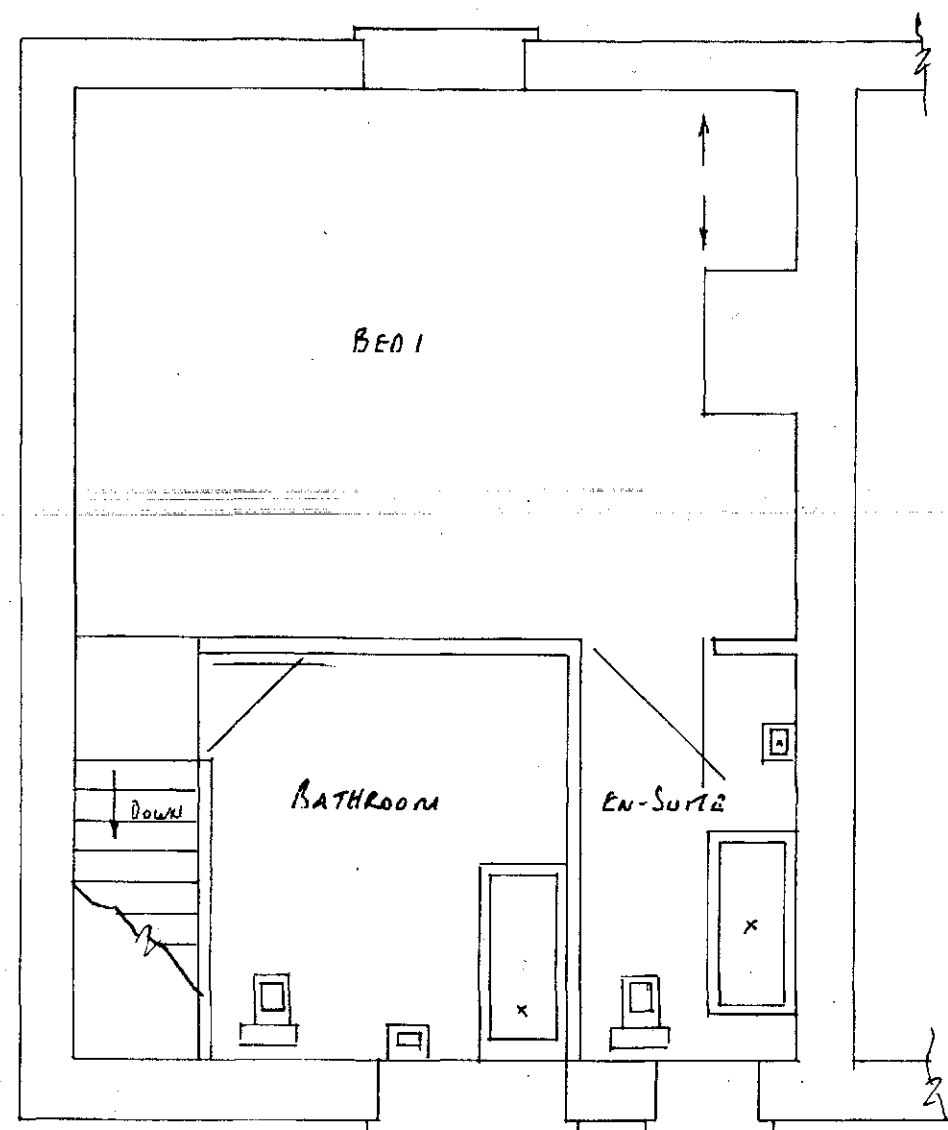


EXISTING FIRST FLOOR PLAN

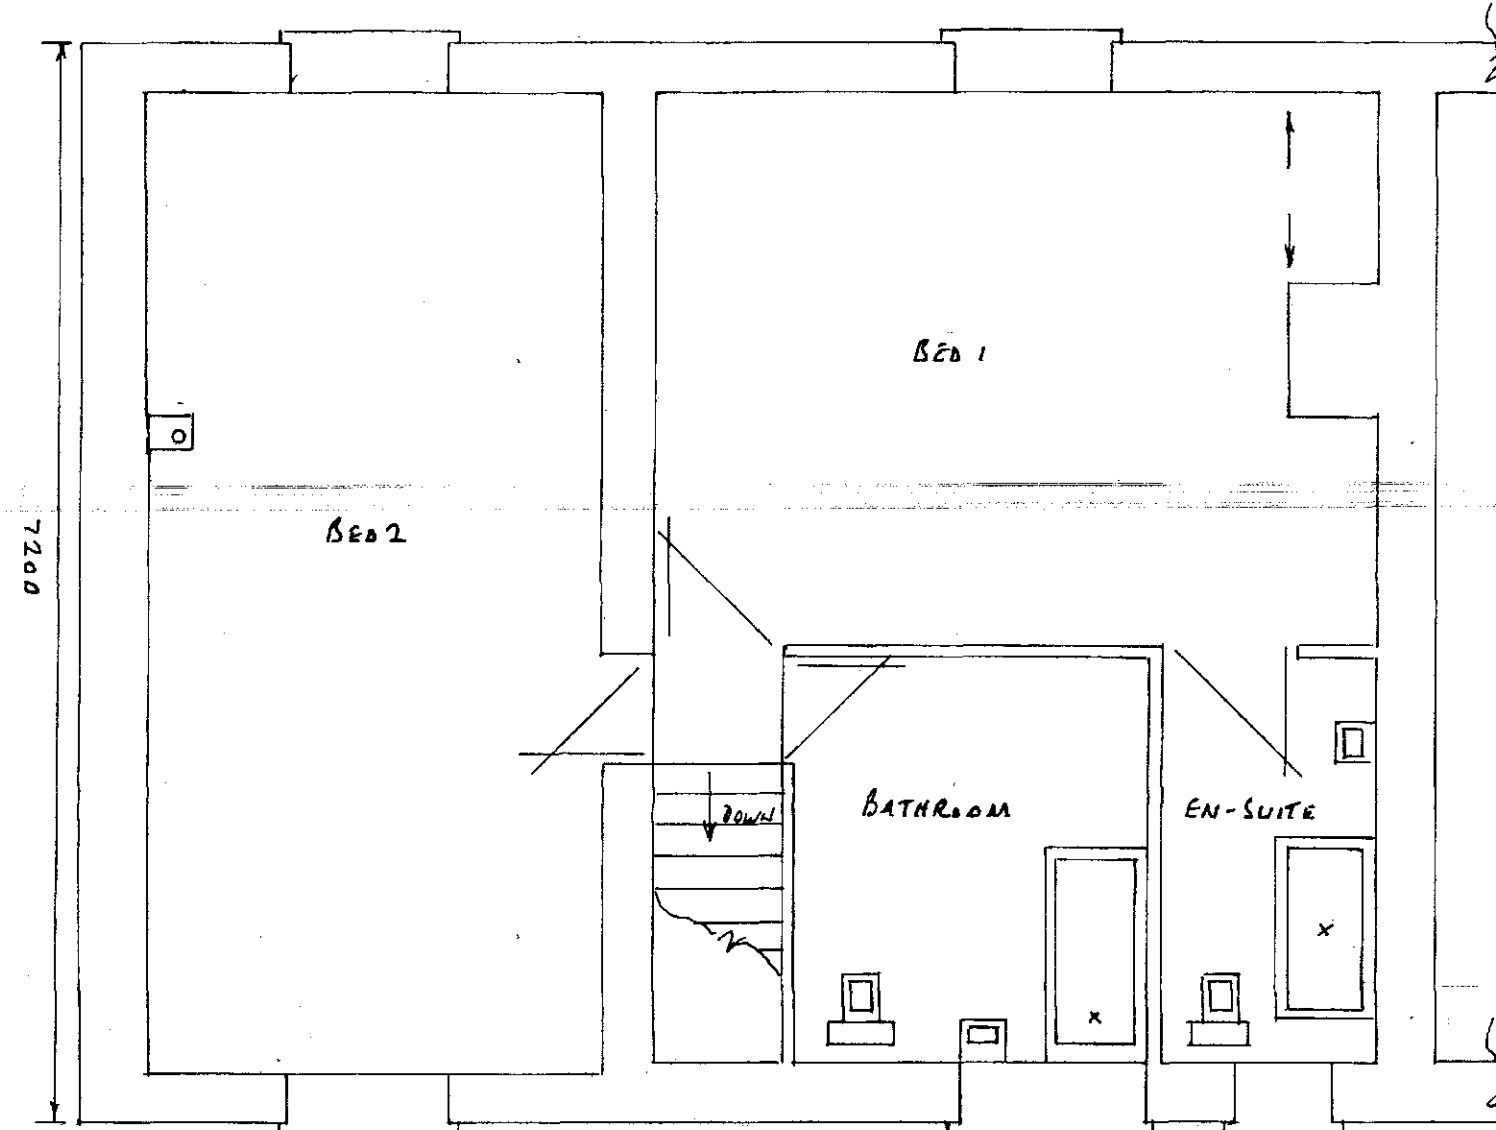


PROPOSED FIRST FLOOR PLAN

PLANS SCALE 1:50

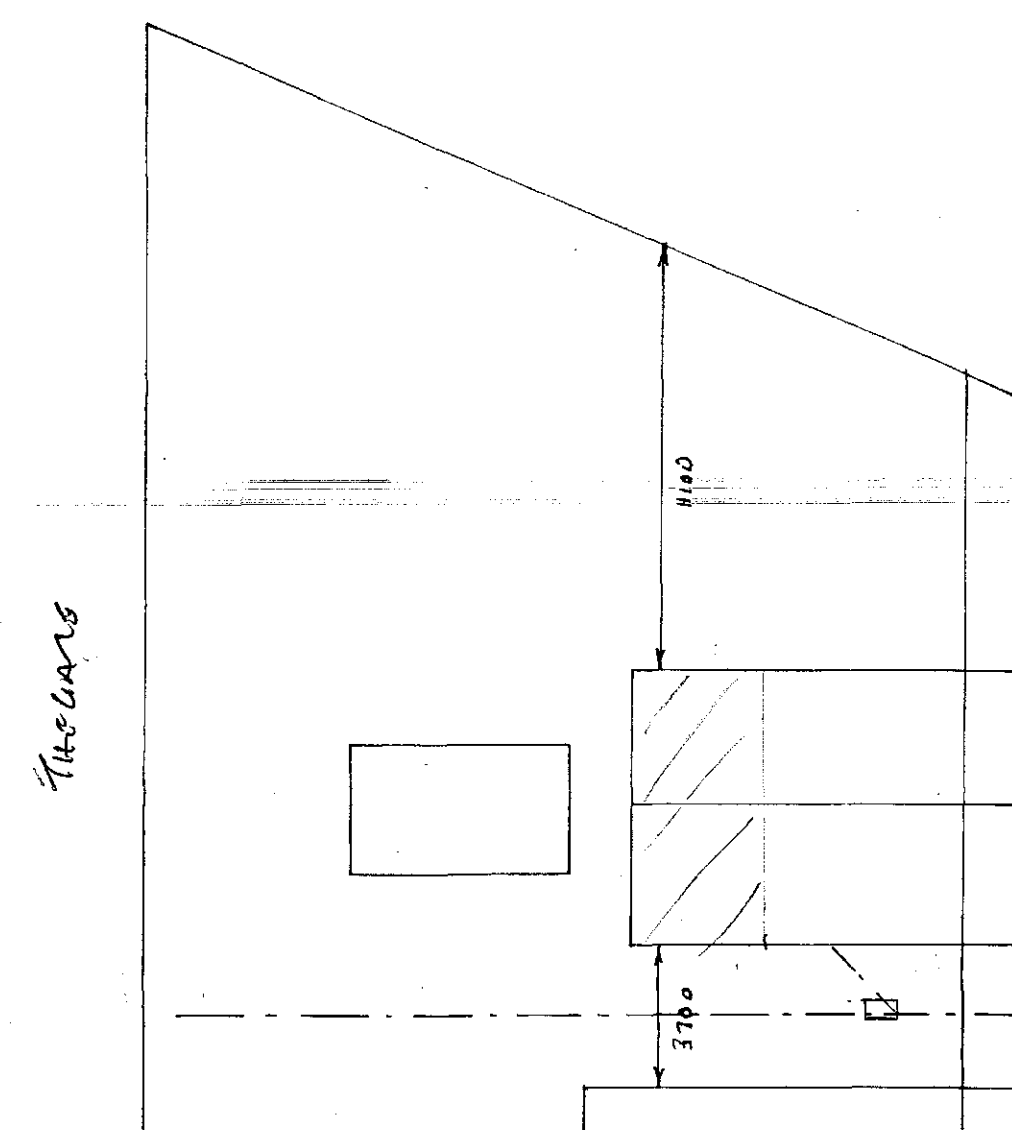

SITE PLAN SCALE 1:200

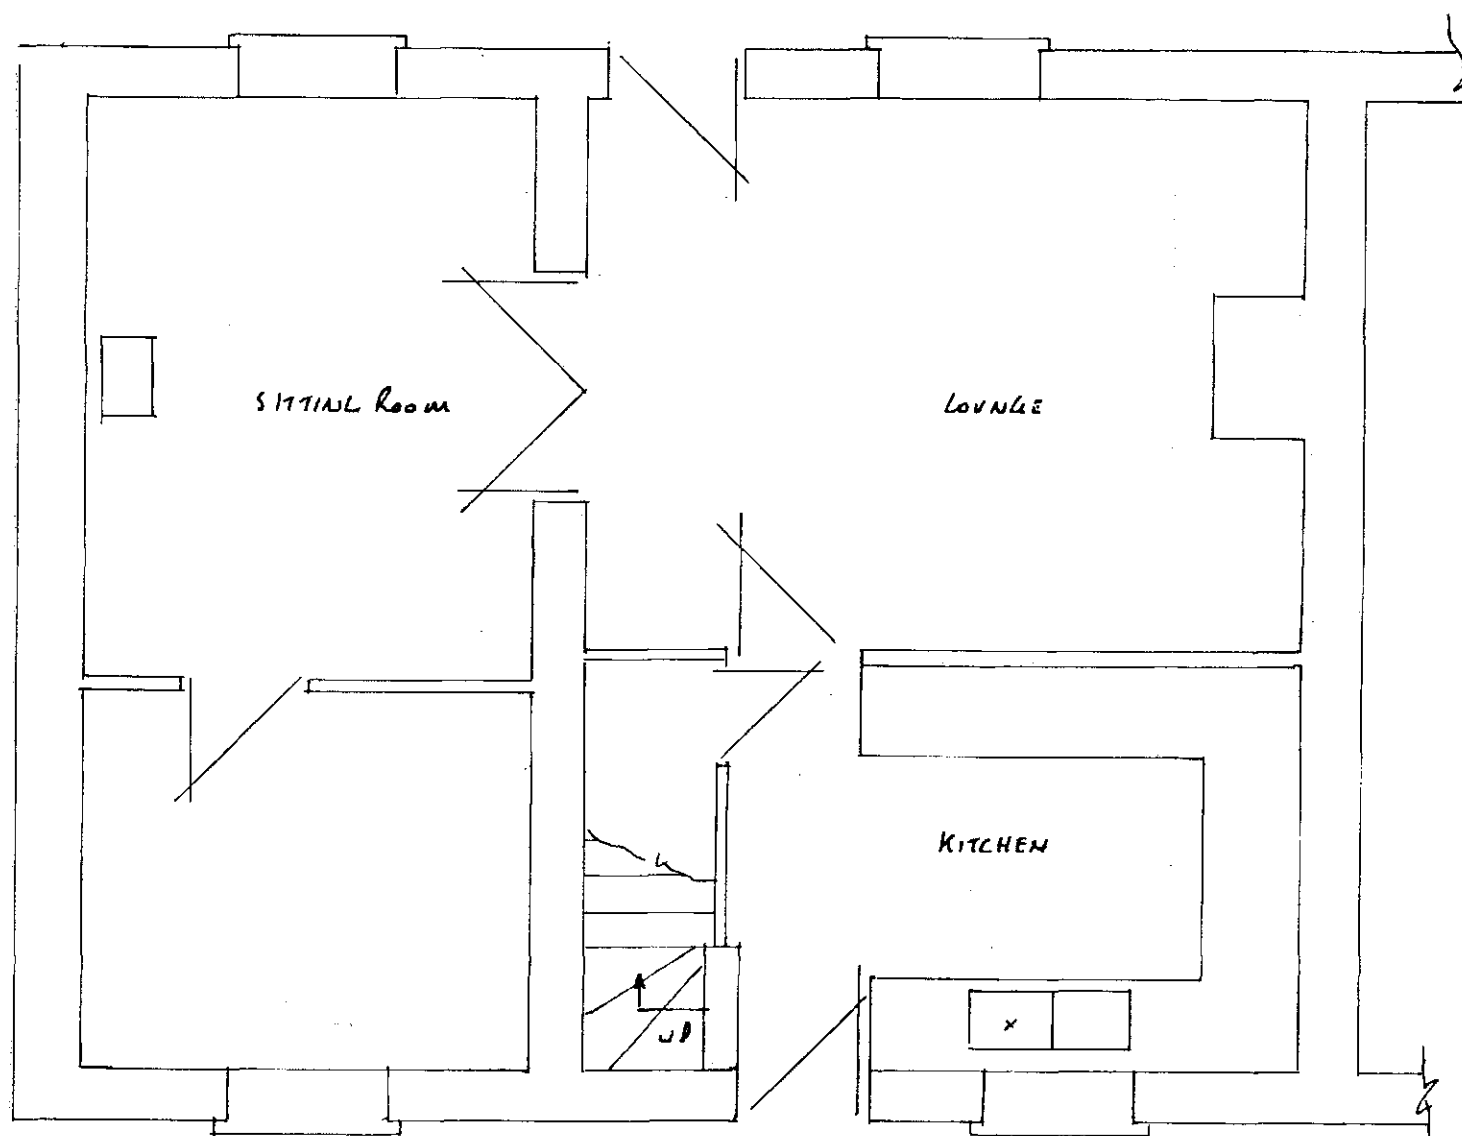

EXISTING GROUND FLOOR PLAN

B M B C
CORPORATE MAIL ROOM
25 JUN 2013
Received by:
ORIGINAL COPY

PROPOSED FIRST FLOOR SIDE EXTENSION AT:-
3 THE GATE
DODWORTH
BARNSLEY S753LE