

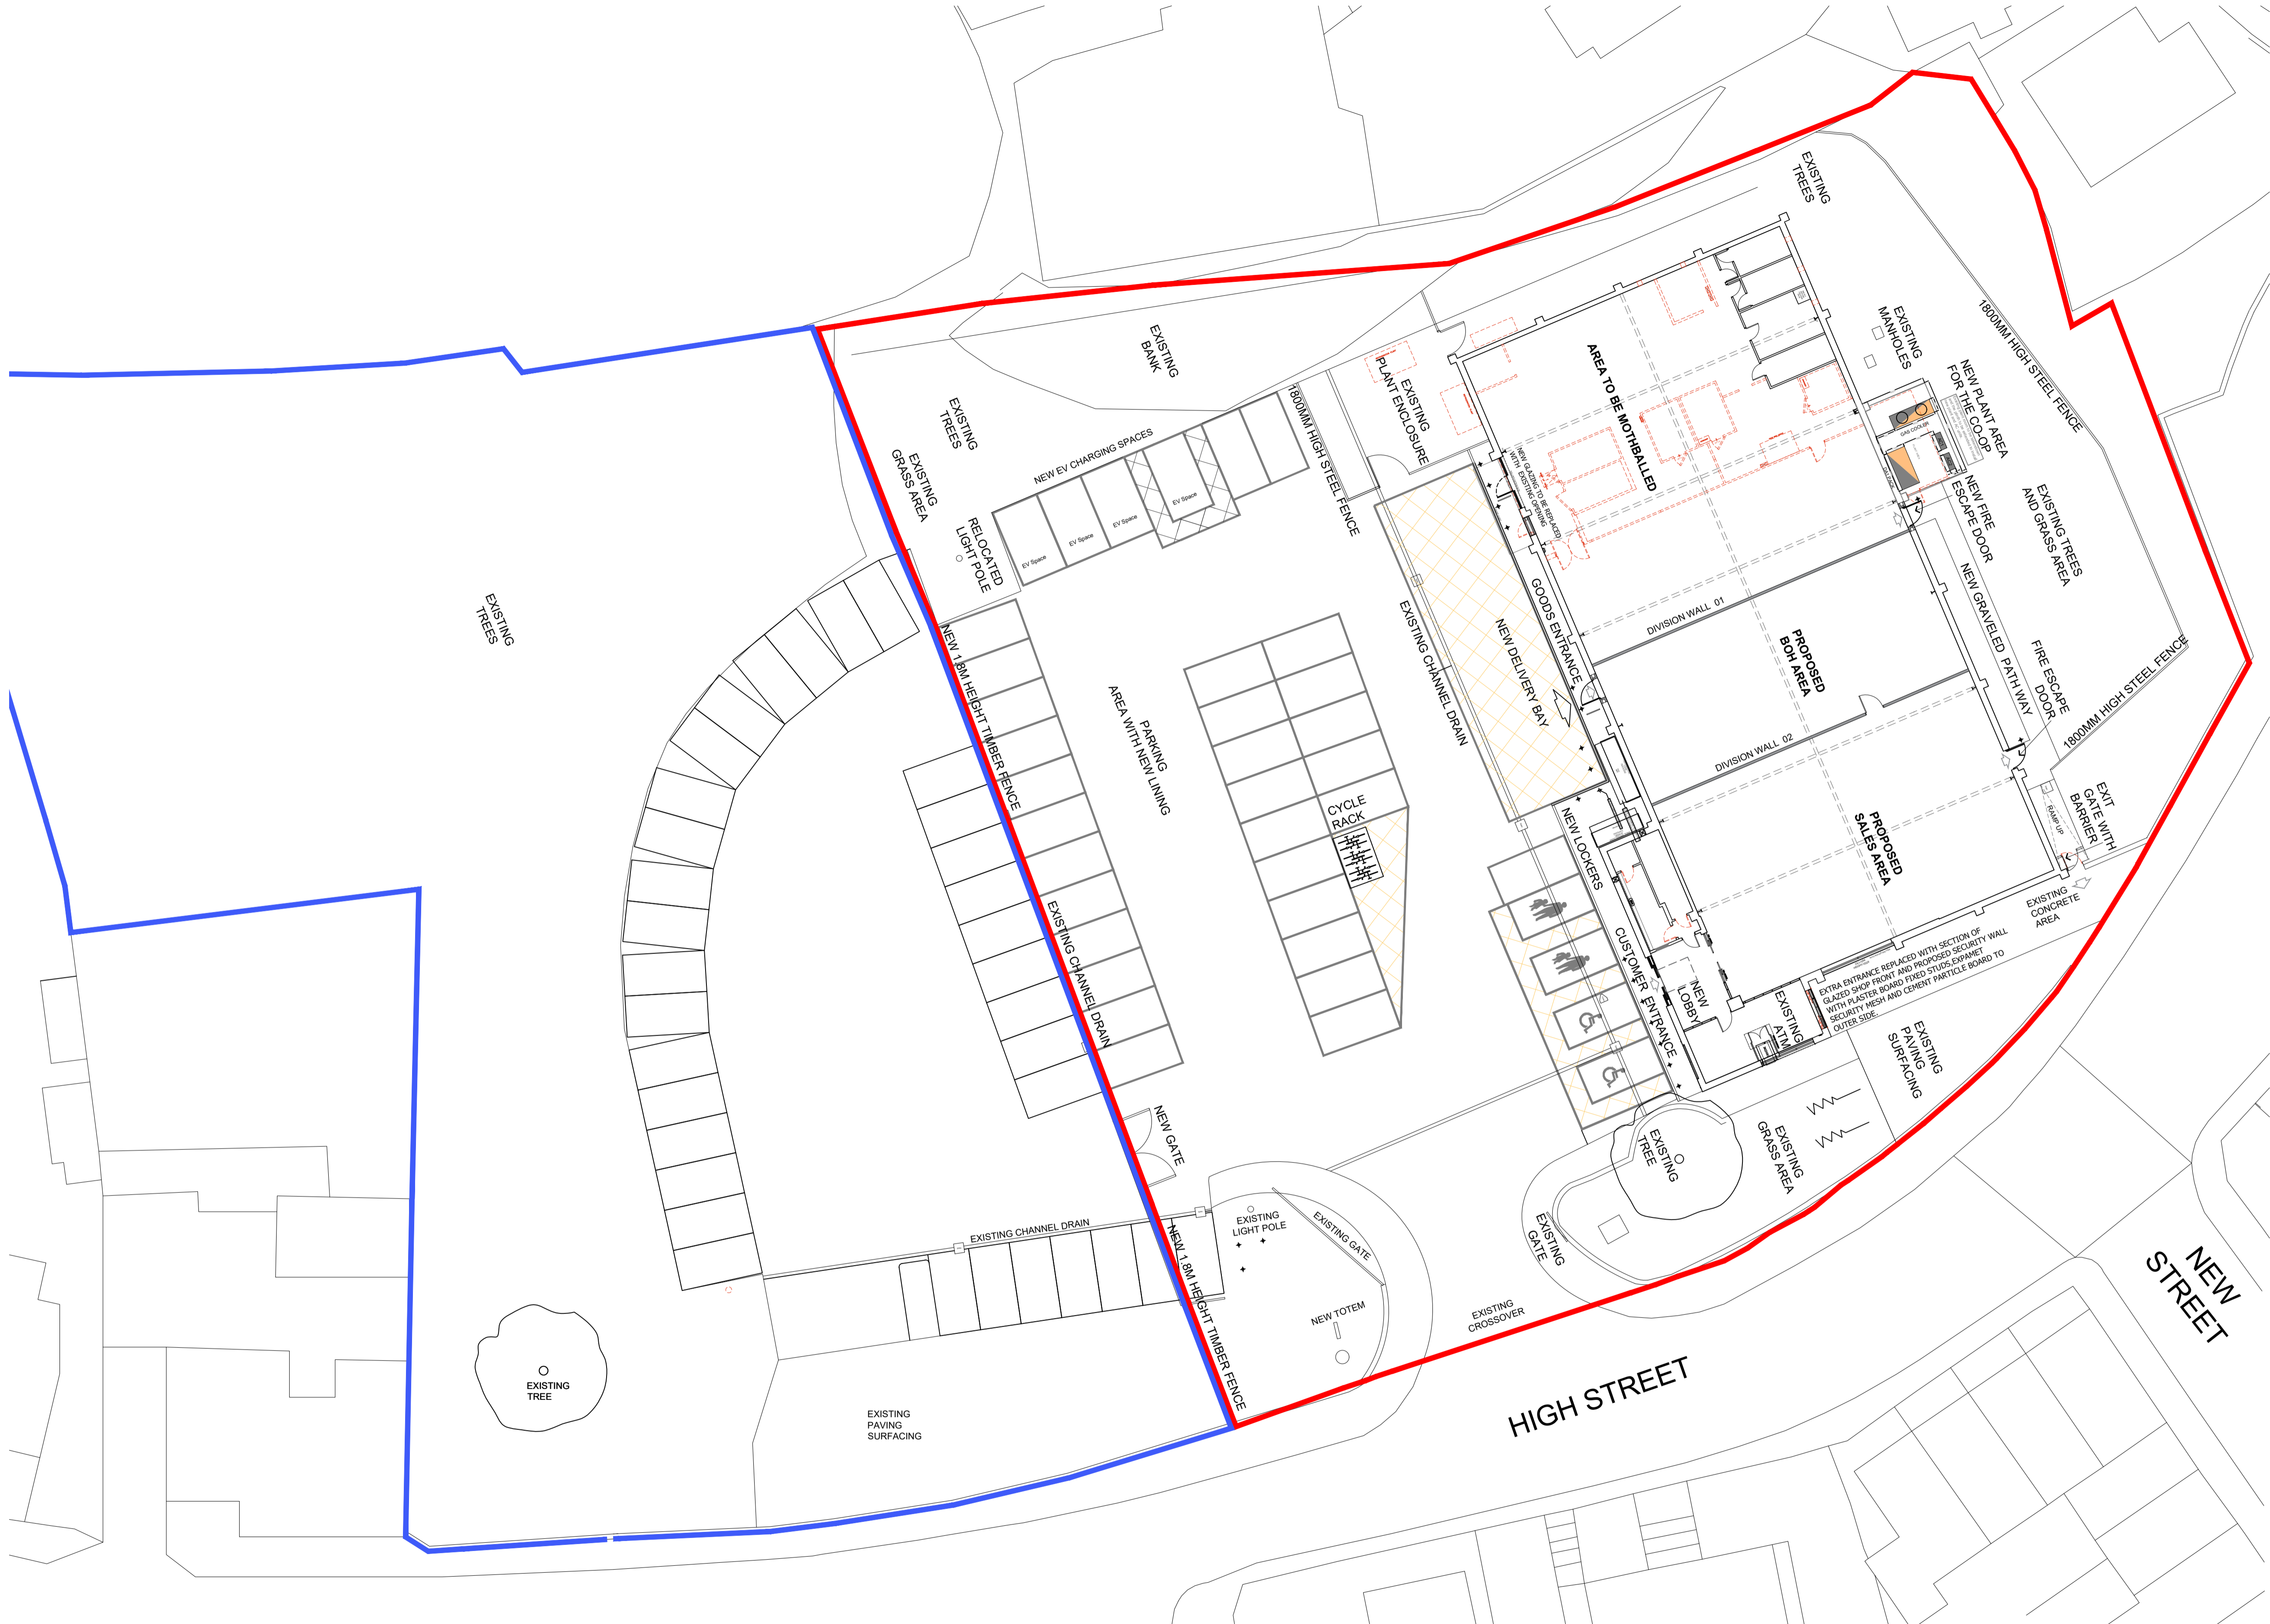


Revision	Date	By	Chk.

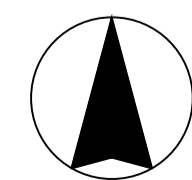

- Ownership Boundary
- Planning Boundary
- - - - - Dontakings/Removals

 

PROPOSED SITE PLAN - SCALE 1:200 @ A1

Do Not Scale. Dimensions from Drawings. All dimensions to be verified on site, and any discrepancy to be notified to the Architect.

AMCA ARCHITECTS
 Castlecroft Business Centre Tom Johnston Road
 Dundee DD4 8XD
 T: 01382 774111 F: 01382 739382
 mail@amcaarchitect.co.uk

Drawn by MW	Date MAY2025	
Checked by -	Scale 1:200@A1	

Job
High Street
Royston
South Yorkshire
S71 4RF

Drawing
PROPOSED SITE PLAN

Co-operative Proj No. 0000	AMCA Job No. 4170	Drawing No. PL_005	Rev. -
<small>CAD Ref: 4170_Royston_construction.dwg</small>			