


CDM Regulations

These notes identify those hazards which the designer deems to be significant, unless, not likely to be obvious to a competent Contractor and/or difficult to manage. If any such hazards are identified and not listed below then they should be brought to the attention of the Architect.

HAZARD	Date Assessed	Date Mitigated


The risks highlighted below should be read in conjunction with the CDM Hazard Identification Checklist, preliminary Assessment and the Residual Risk document.

R03 Red list: Avoiding demolition by hand	01/10/2021	-/-/-
R02 Red list: Avoiding roof mounted services	01/10/2021	-/-/-
R01 Red list: Safety access/egress	01/10/2021	-/-/-
R1 Red list: Walls, Columns & Lintels	01/10/2021	-/-/-
R20 Red list: assembly of precast components	01/10/2021	-/-/-
A10 Red list: heavy construction components	01/10/2021	-/-/-
A11 Amber list: heavy construction components	01/10/2021	-/-/-
G01 Green list: safe access for vehicles	01/10/2021	-/-/-
G02 Green list: concrete with pre-cast fittings	01/10/2021	-/-/-
G03 Green list: half board (the slab/board)	01/10/2021	-/-/-
G04 Green list: permanent means of access	01/10/2021	-/-/-
G05 Green list: edge protection	01/10/2021	-/-/-
G06 Green list: permanent means of access	01/10/2021	-/-/-
G07 Green list: Temporary Work Coordinator	01/10/2021	-/-/-
G08 Green list: Permit to Work	01/10/2021	-/-/-
G09 Green list: Operators & Maintenance info	01/10/2021	-/-/-

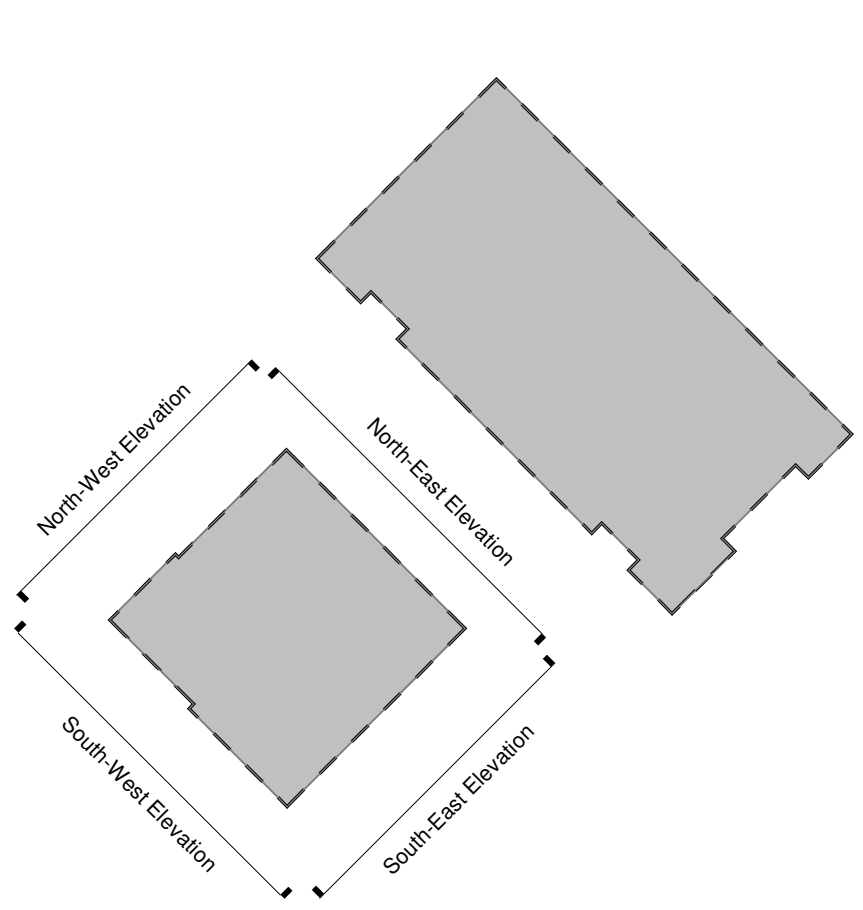


MATERIAL KEY

- 01 Material : Facing Brickwork
Colour : Red/brown
Product : Feldhaus R303 or similar
- 02 Material : Fibre Cement Rainscreen Cladding
Colour : Grey shades from standard range
Product : Swisspearl or similar
- 03 Material : PPC Aluminium Glazing System
Colour : Grey
Product : SAS or similar
- 04 Material : PPC Aluminium / Steel Door
Colour : Grey
Product : Prima Doors or similar
- 05 Material : PPC Aluminium Curtain Walling
Colour : Grey
Product : SAS or similar
- 06 Material : PPC Aluminium Glazed Door
Colour : Grey
Product : SAS or similar
- 08 Material : PPC Alum / GRP / PVC Roof Trim
Colour : Grey
Product : Sarnafil or similar
- 09 Material : Metal
Colour : Grey / Galv / Stainless Steel
Product : Indicative Services Terminal
- 10 Material : PPC Aluminium Louvre
Colour : Grey
Product : SAS or similar
- 11 Material : Metal
Colour : Galvanised Steel
Product : Roof Access Stair

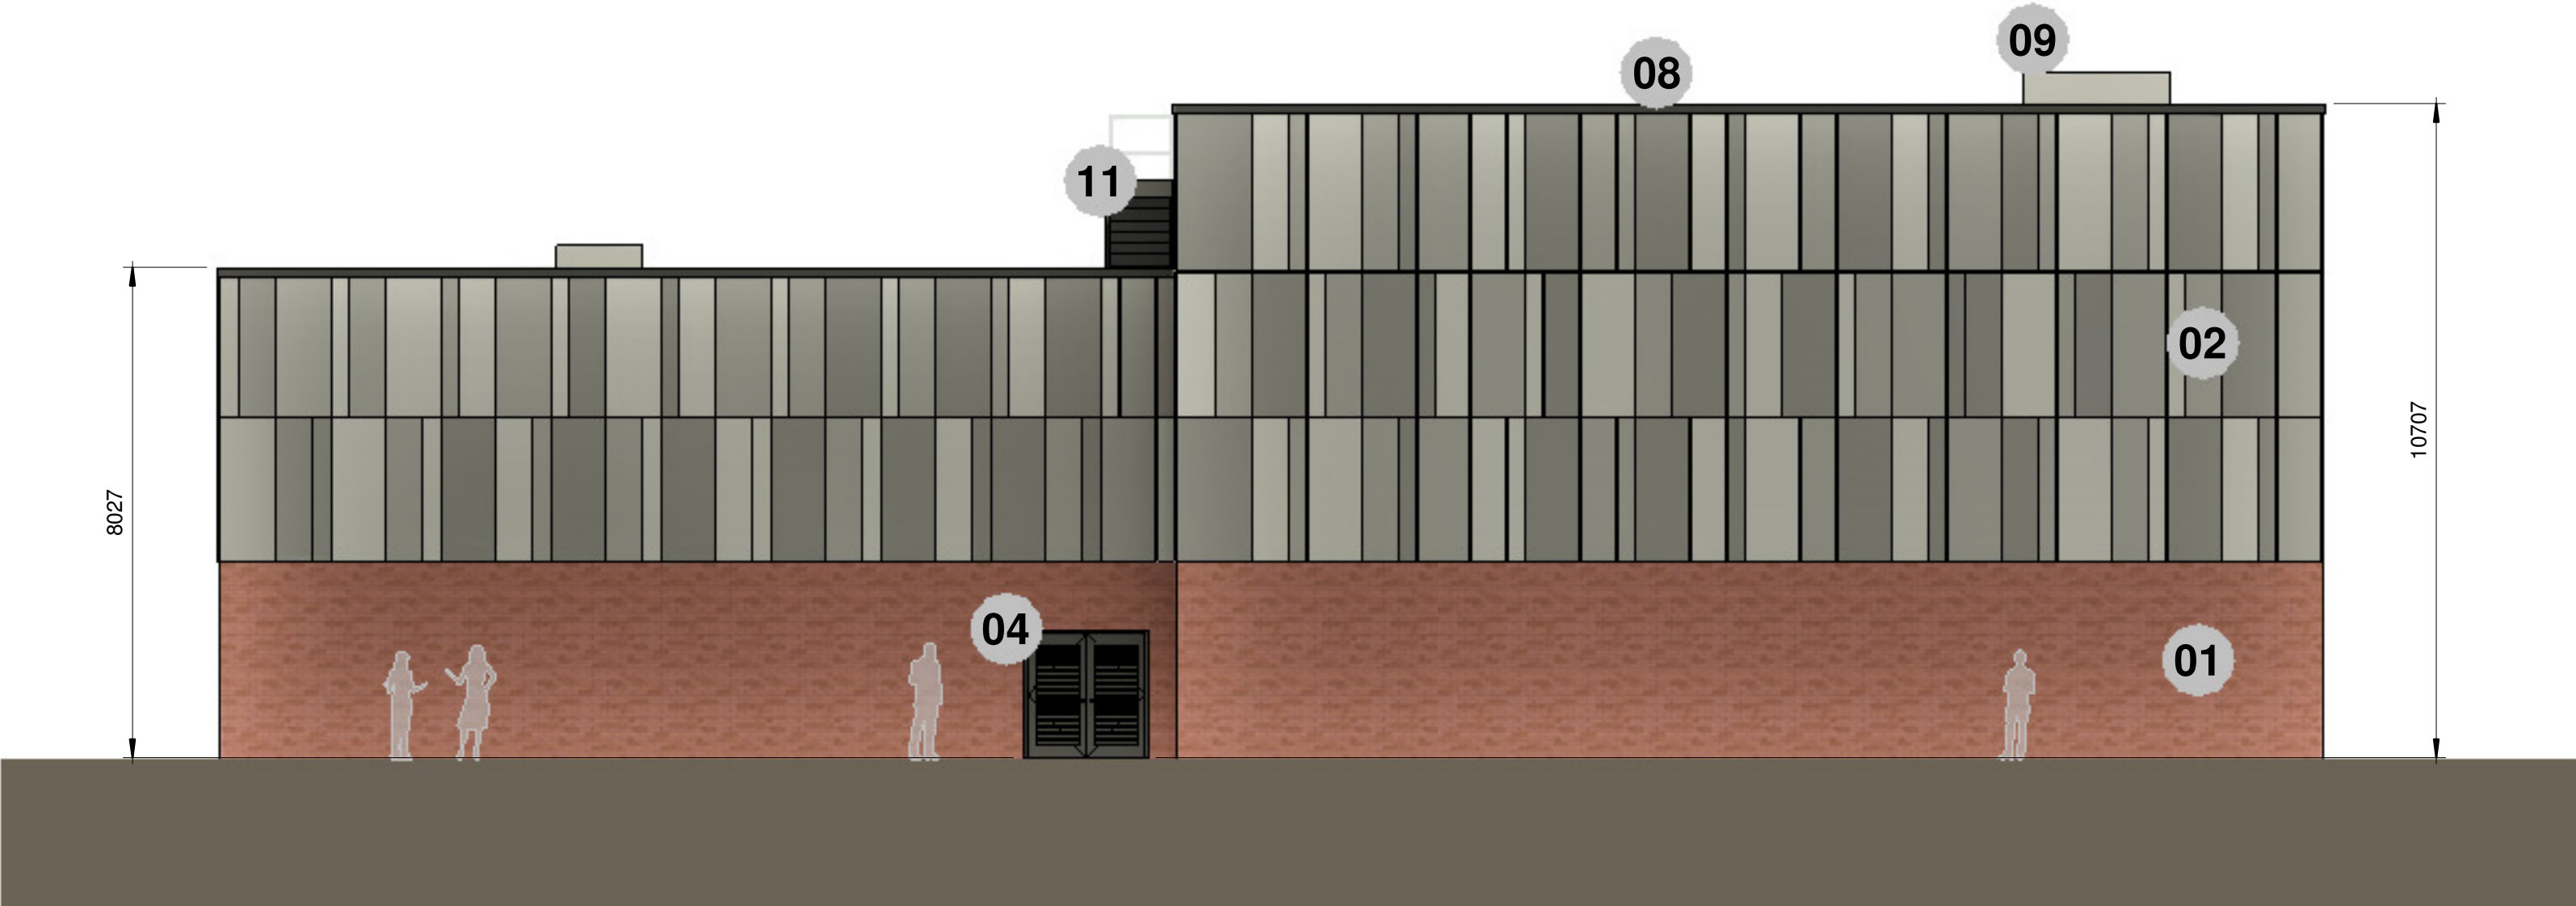


1 South West Elevation
1 : 100

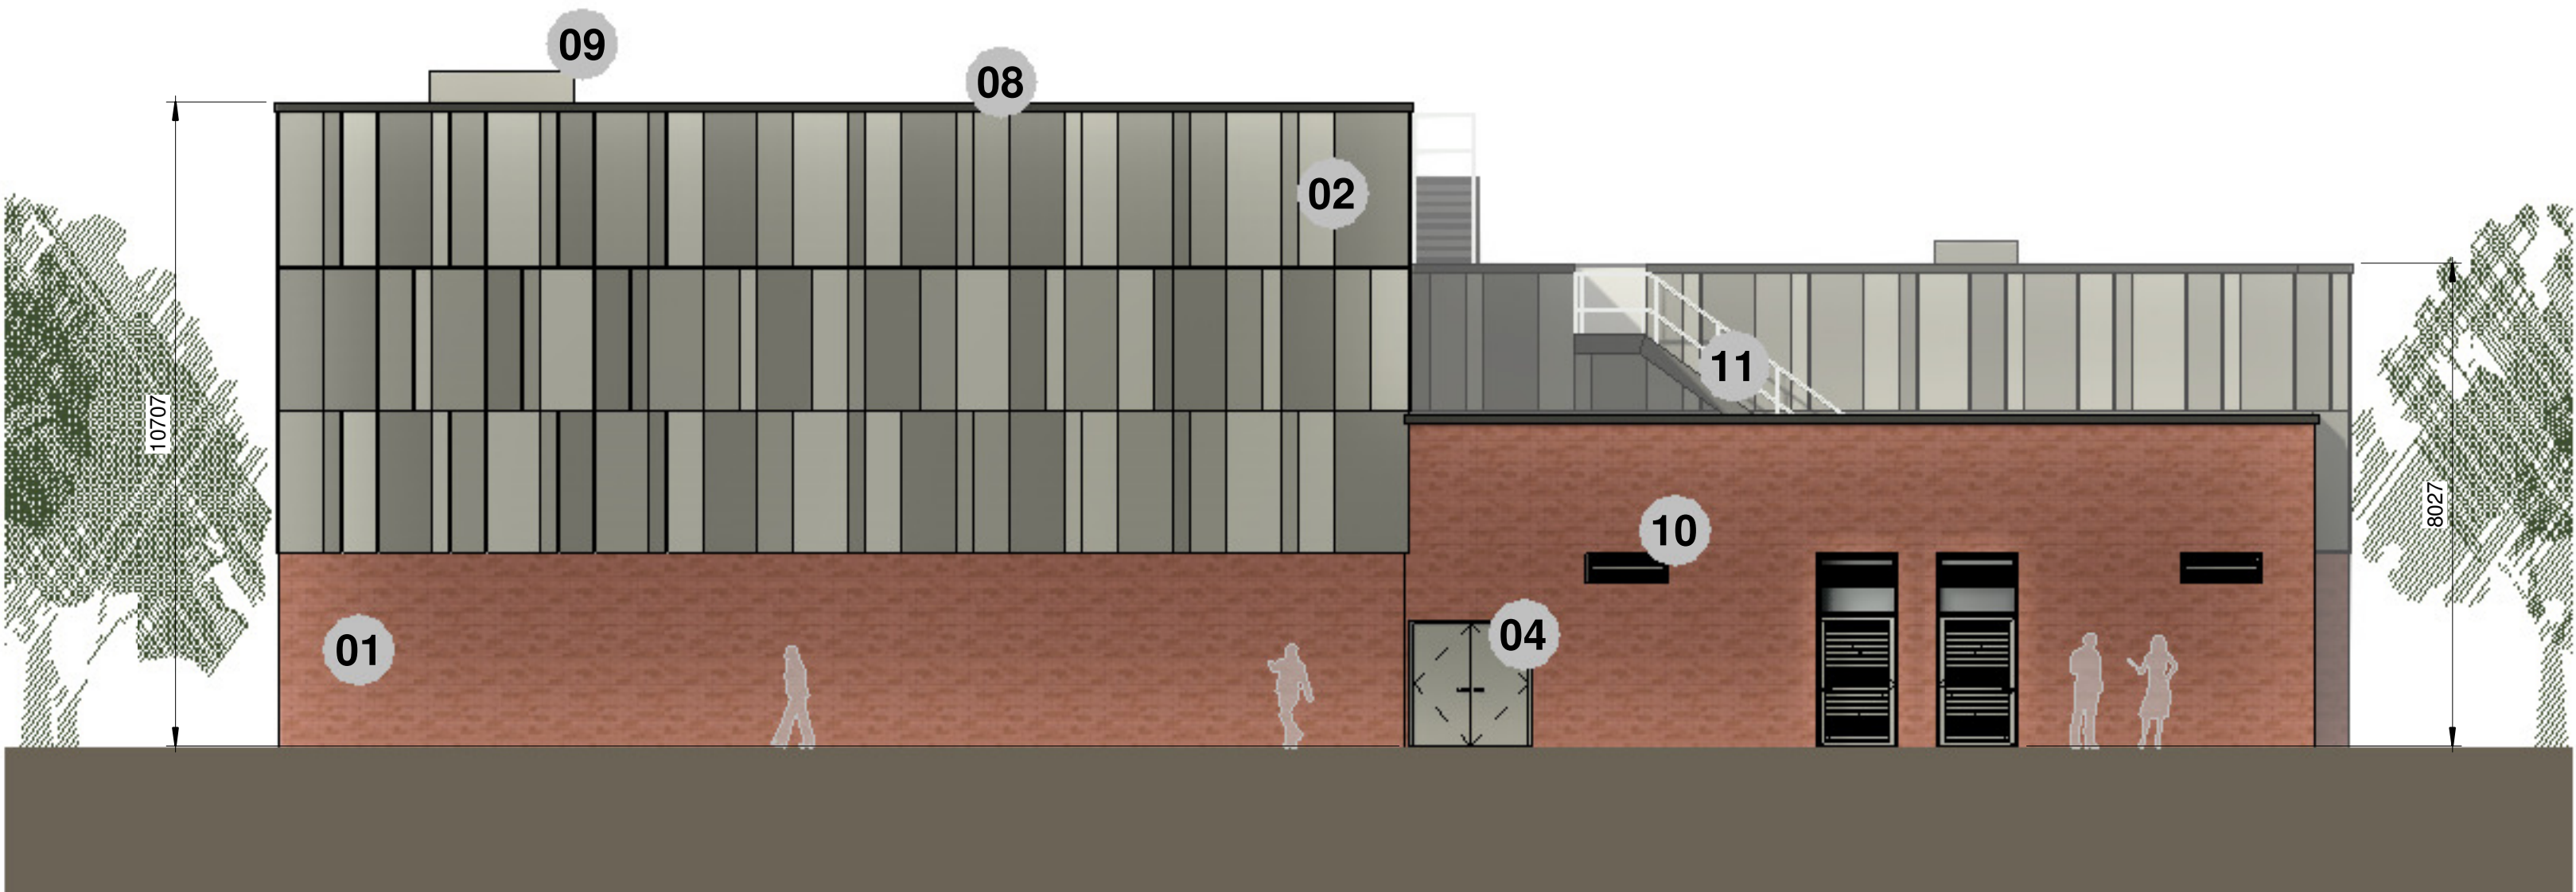

2 North East Elevation
1 : 100



3 North West Elevation
1 : 100

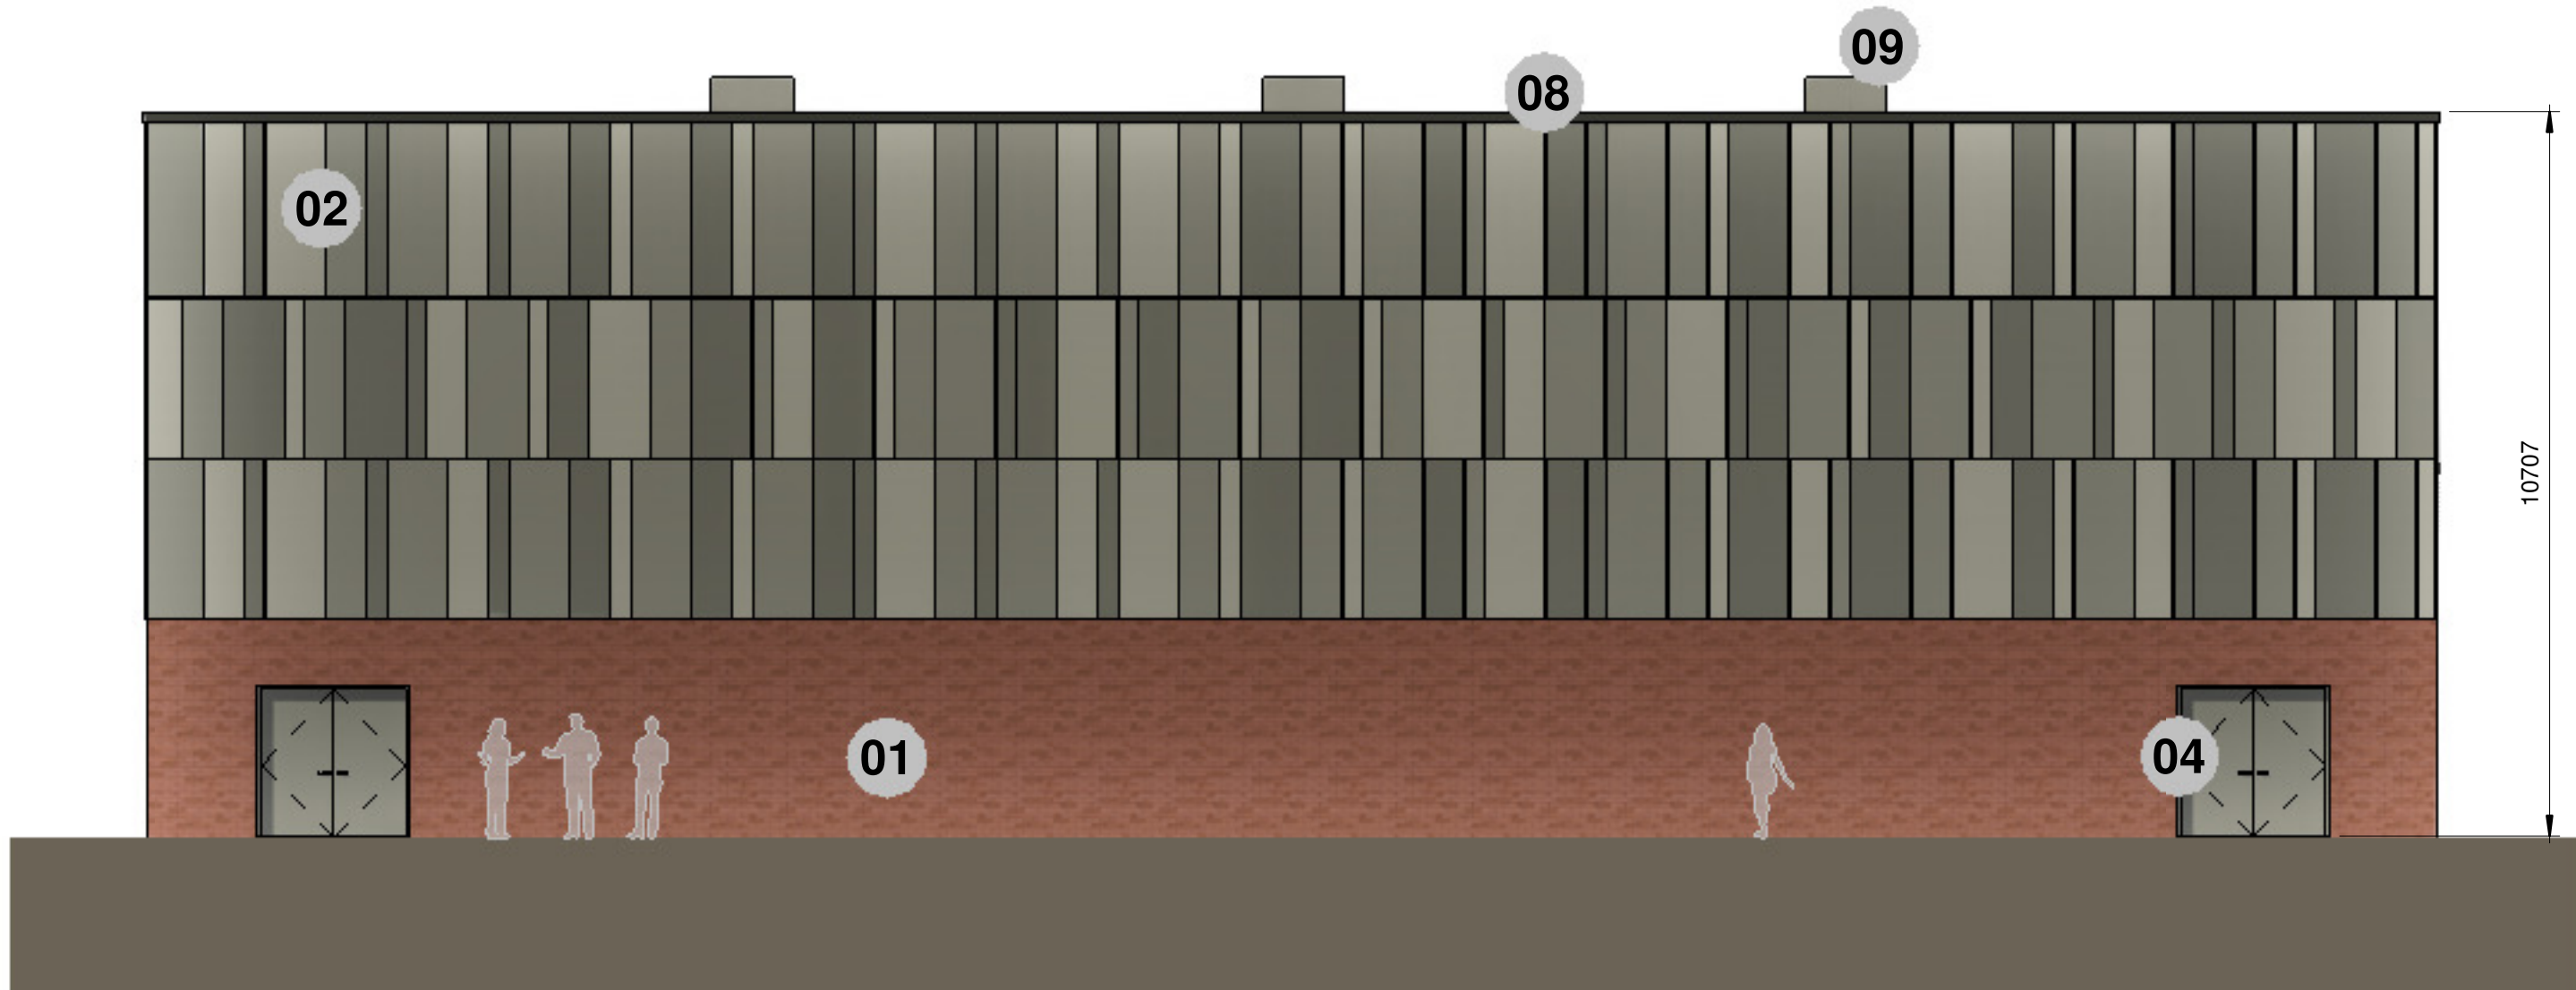

4 South East Elevation
1 : 100



REV	DATE	DESCRIPTION	BY
P01	25-11-2021	Planning Submission	TBT
P01	14-10-2021	First Issue	MP

CLIENT	CONTRACTOR

BOWMER KIRKLAND

ORIGINATOR	REF:
	CPMG Architects Ltd People Purpose Place
Nottingham 13 St. Peter's Gate, Nottingham, NG1 2JF London 31 Old Bailey Street, London, EC3N 8EJ Birmingham The Levens Building, Bull Street, Birmingham, B4 6ED	0115 959 9500 0202 462 1995 0121 461 2052
enquiries@cpmg-architects.com	www.cpmg-architects.com

PROJECT
TRINITY ACADEMY Sports Building

DRAWING TITLE
GENERAL ARRANGEMENT ELEVATIONS GA ELEVATIONS
DRAWING STATUS
PLANNING

DRAWN BY	DATE	CHK'D BY	SCALE	MEDIA
MP	2021-09-27	HA	As indicated	A0
PROJECT - ORIGINATOR - ZONE - LEVEL - TYPE - ROLE - NUMBER				REVISION
FS0954-CPM-02-ZZ-DR-A-2020				P02

Copyright of CPMG Architects Limited 2021. All rights reserved. No part of this publication may be reproduced, stored in a retrieval system or transmitted in any form or by any means without prior permission of CPMG Architects Limited. Do not scale from drawing. Use figured dimensions only. All dimensions to be checked on site.

ISO 9001: 2015 Quality Management ISO 14001: 2015 Environmental Management
PAS 1182: 2015 Building Information Modelling