




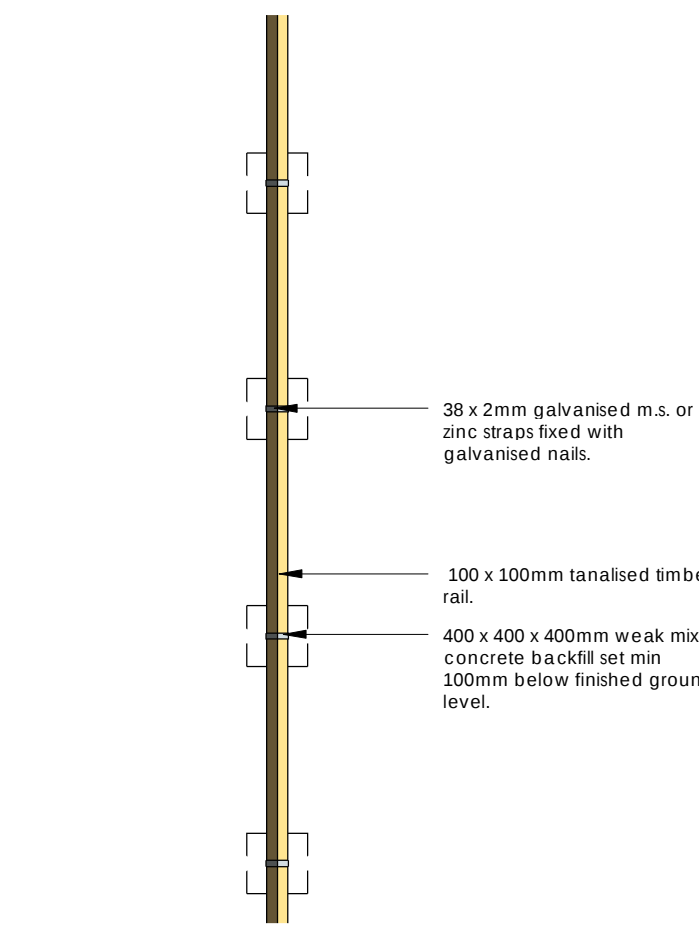


450mm High Knee Rail  
1 : 50

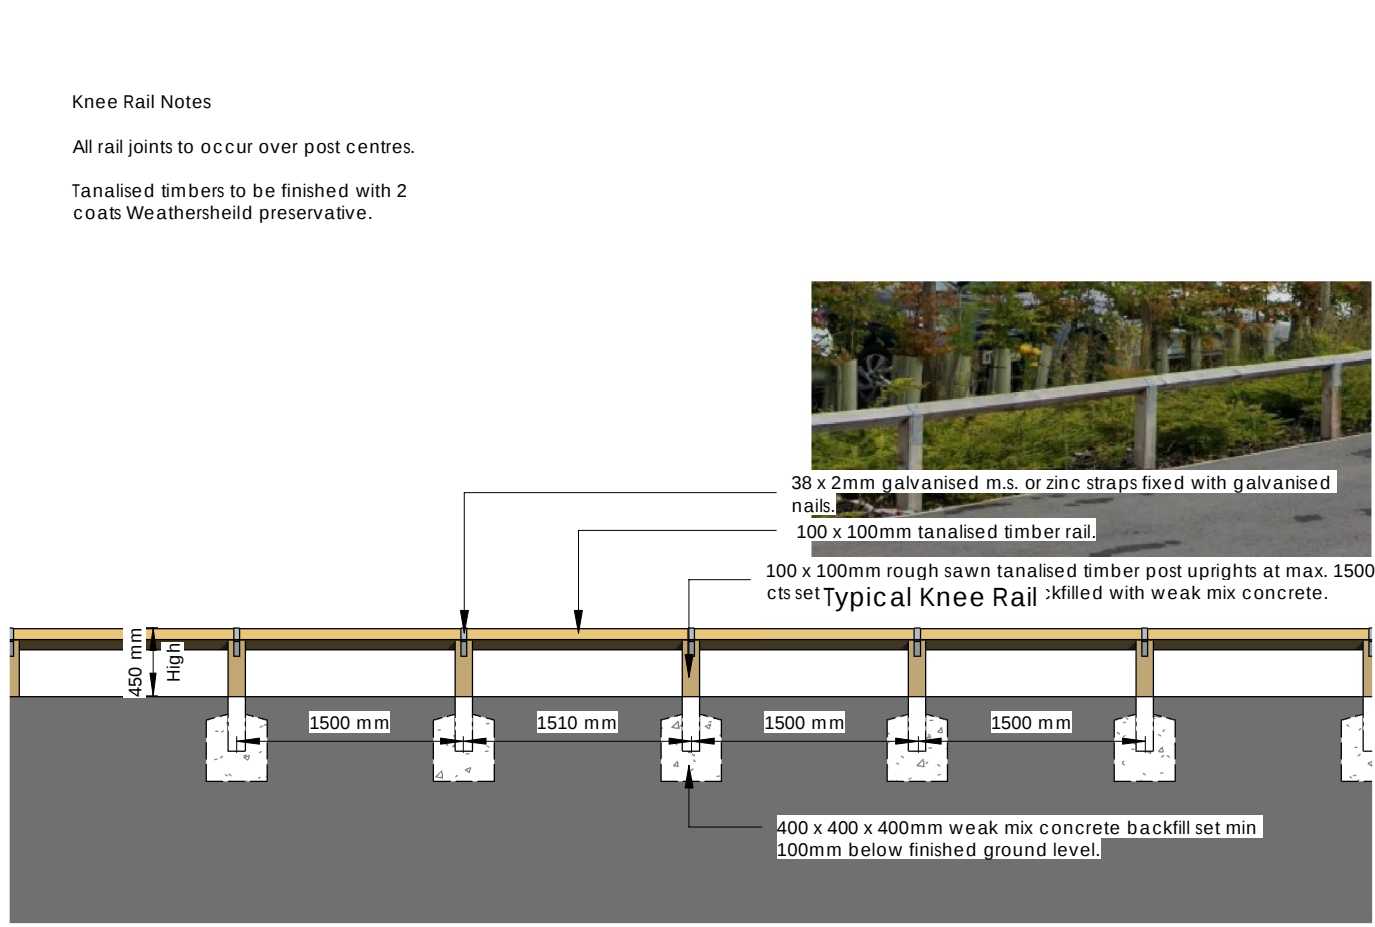


Knee Rail Elevation  
1 : 50

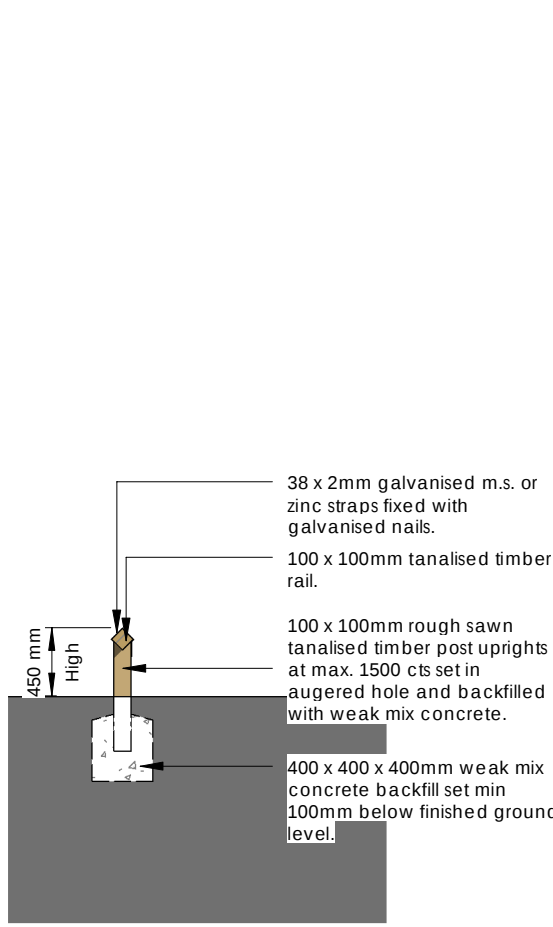


Knee rail section  
1 : 50

 


Armco  
1 : 50

 


Armco Elevation  
1 : 50

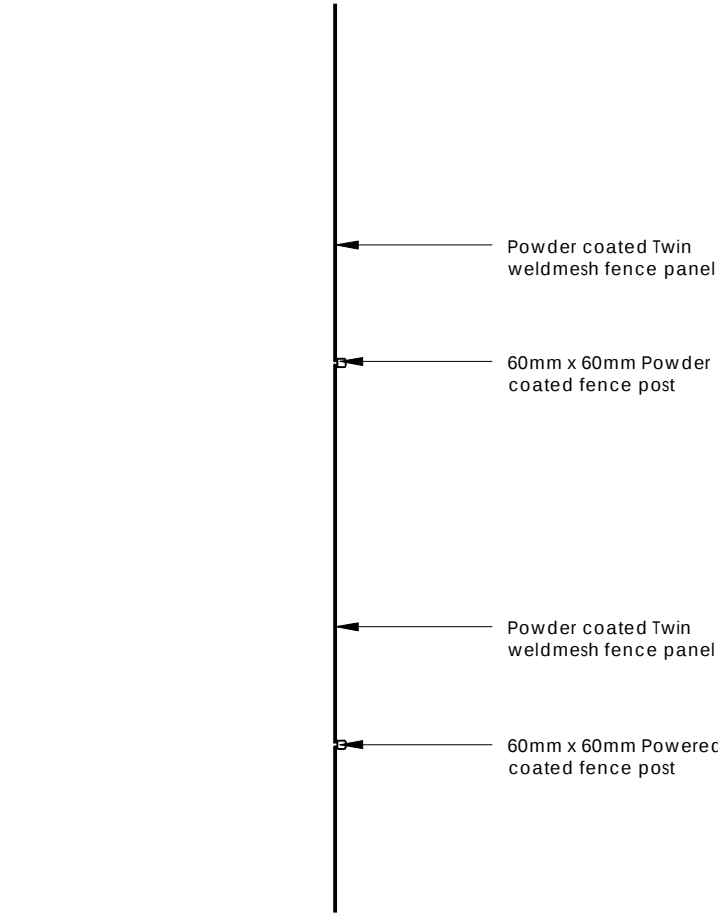


2.4m Twin Weld Paladin fence plan  
1 : 50

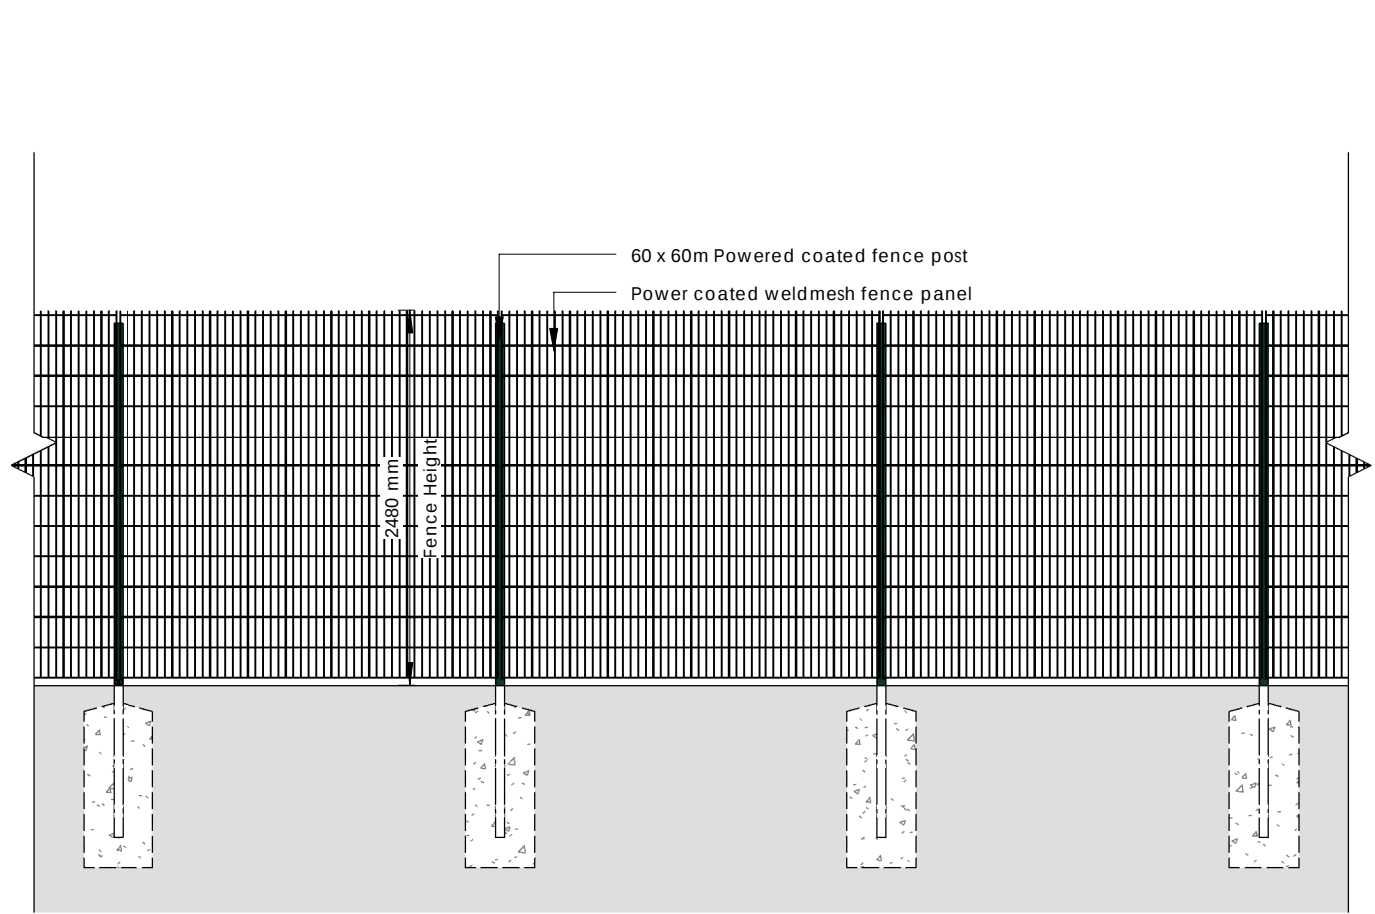


2.4m Twin weld Paladin fencing external elevation  
1 : 50

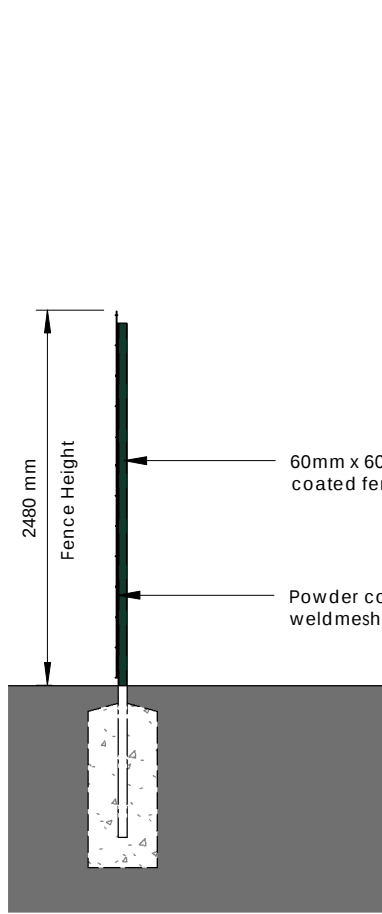


2.4m Twin Weld Paladin fence section  
1 : 50

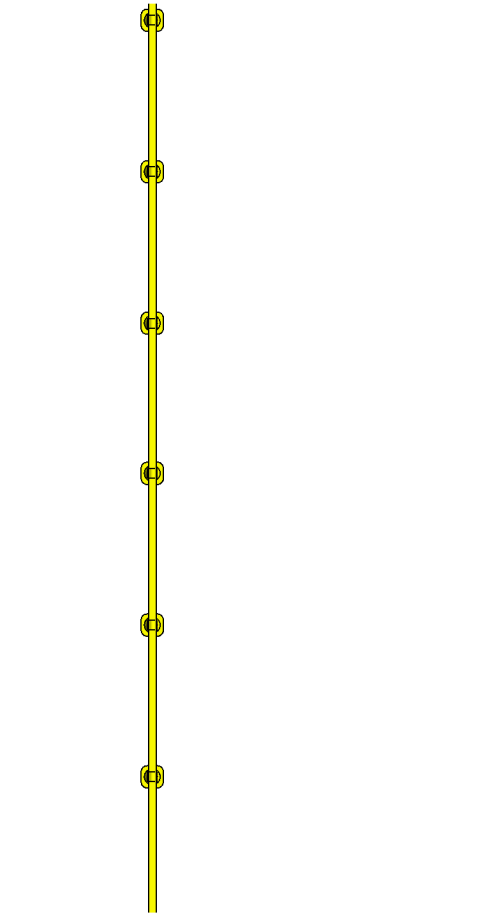


Key Clamp Hand Rail  
1 : 50

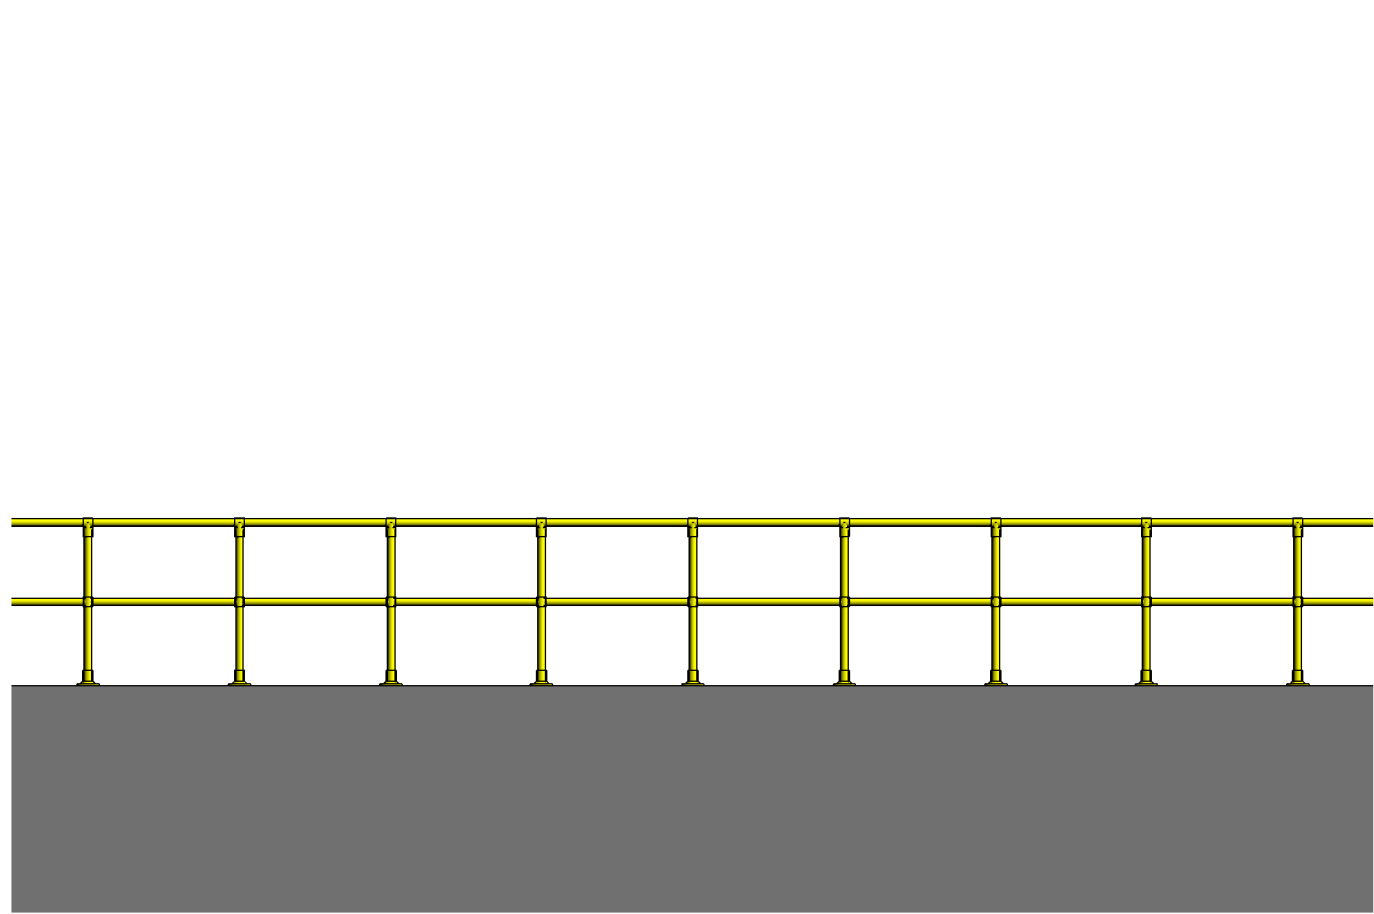

Key Clamp Elevation  
1 : 50

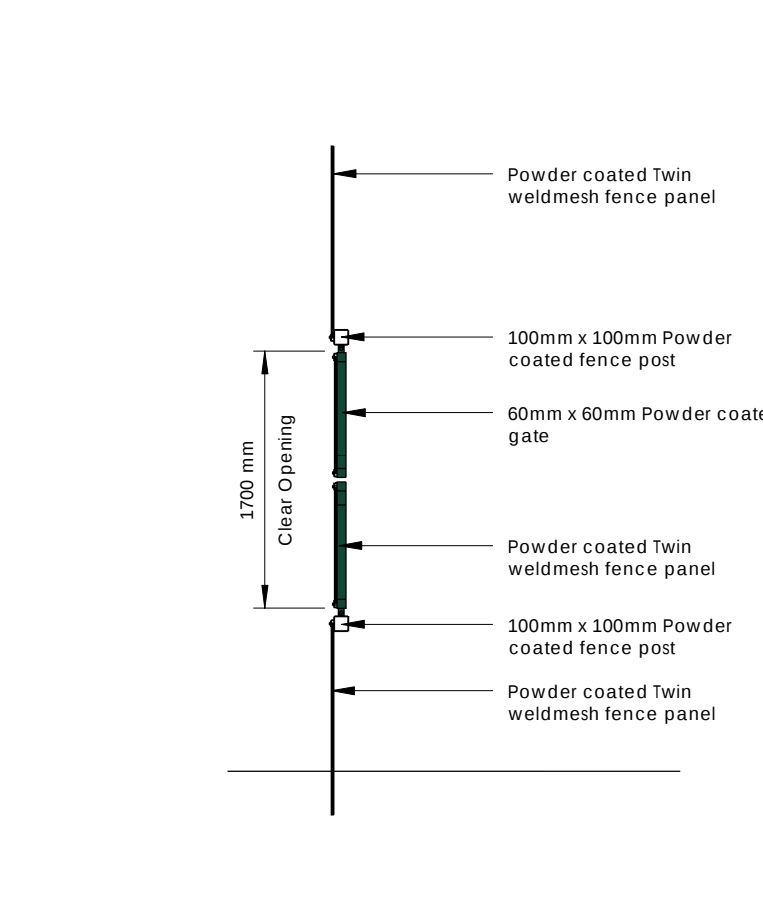


2.4m Twin Weld Paladin 1.8m wide Gate  
1 : 50

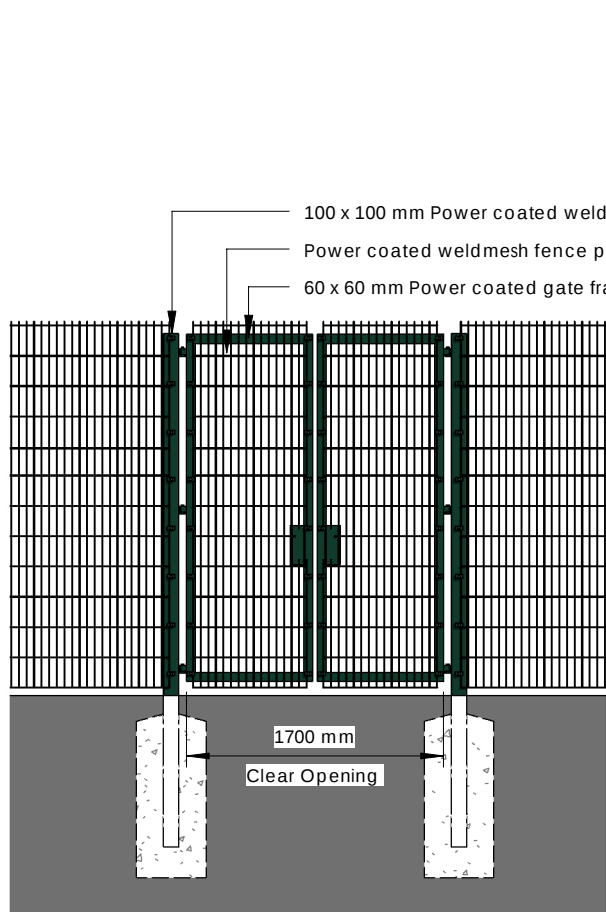


2.4m Twin Weld Paladin 1.8m wide Gate external elevation  
1 : 50


Fencing and Gates to be Moss Green Ral 6005

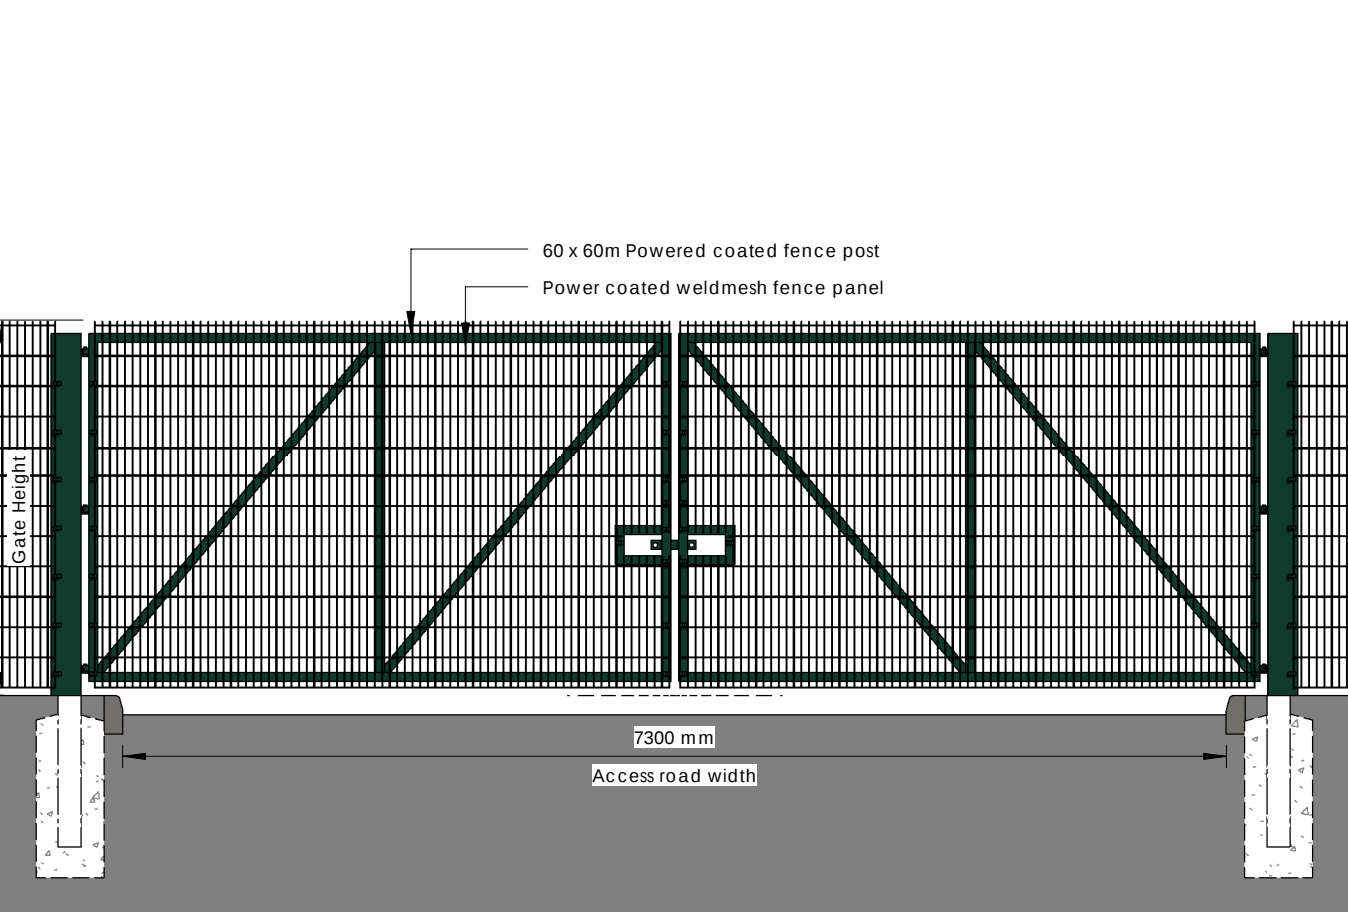


2.4m Twin weld Paladin fencing Gate external elevation  
1 : 50

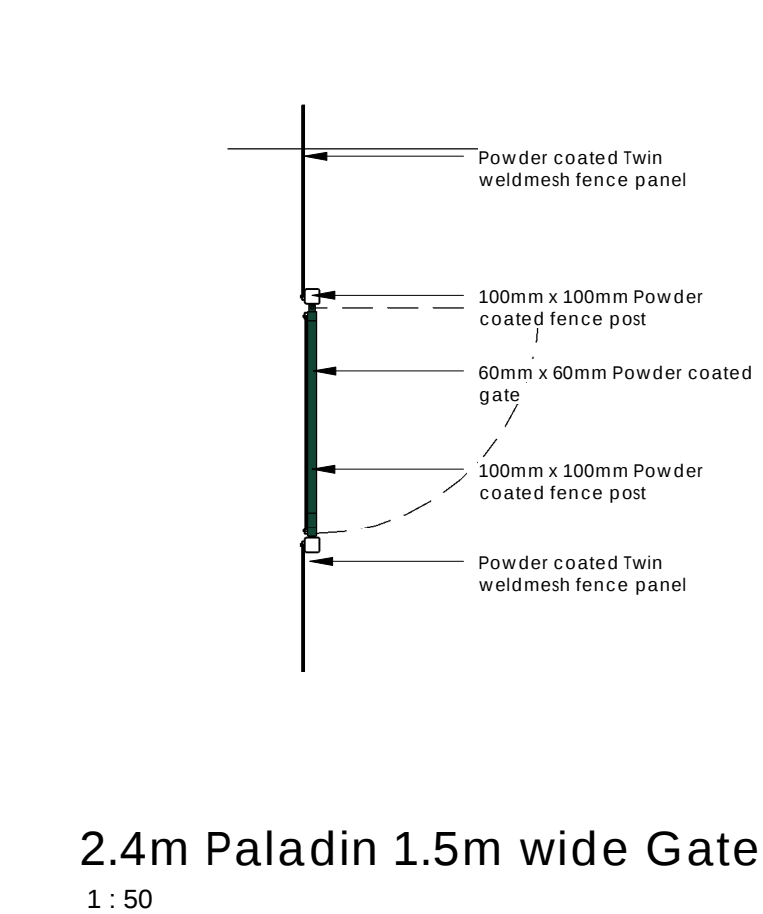

2.4m Paladin 1.5m wide Gate  
1 : 50

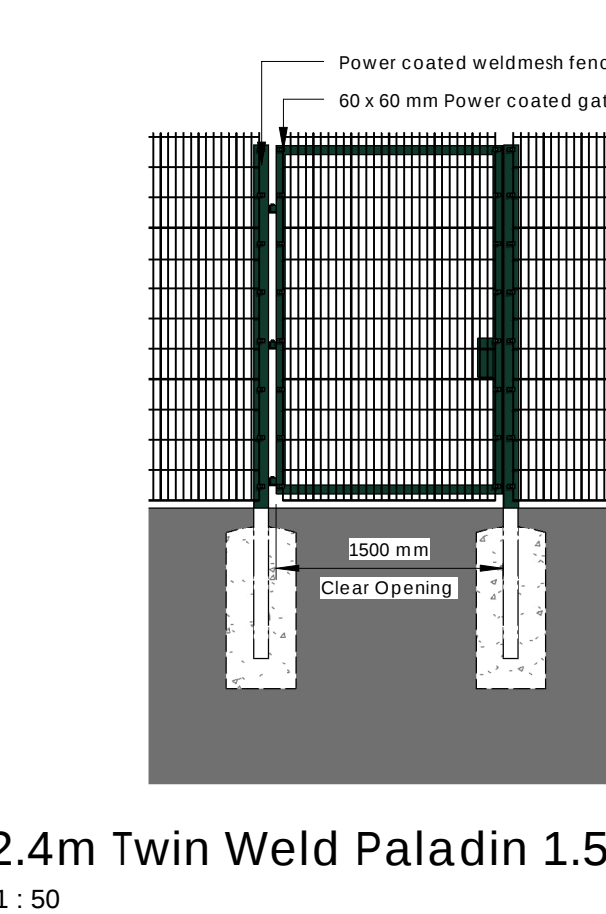

2.4m Twin Weld Paladin 1.5m wide Gate external elevation  
1 : 50

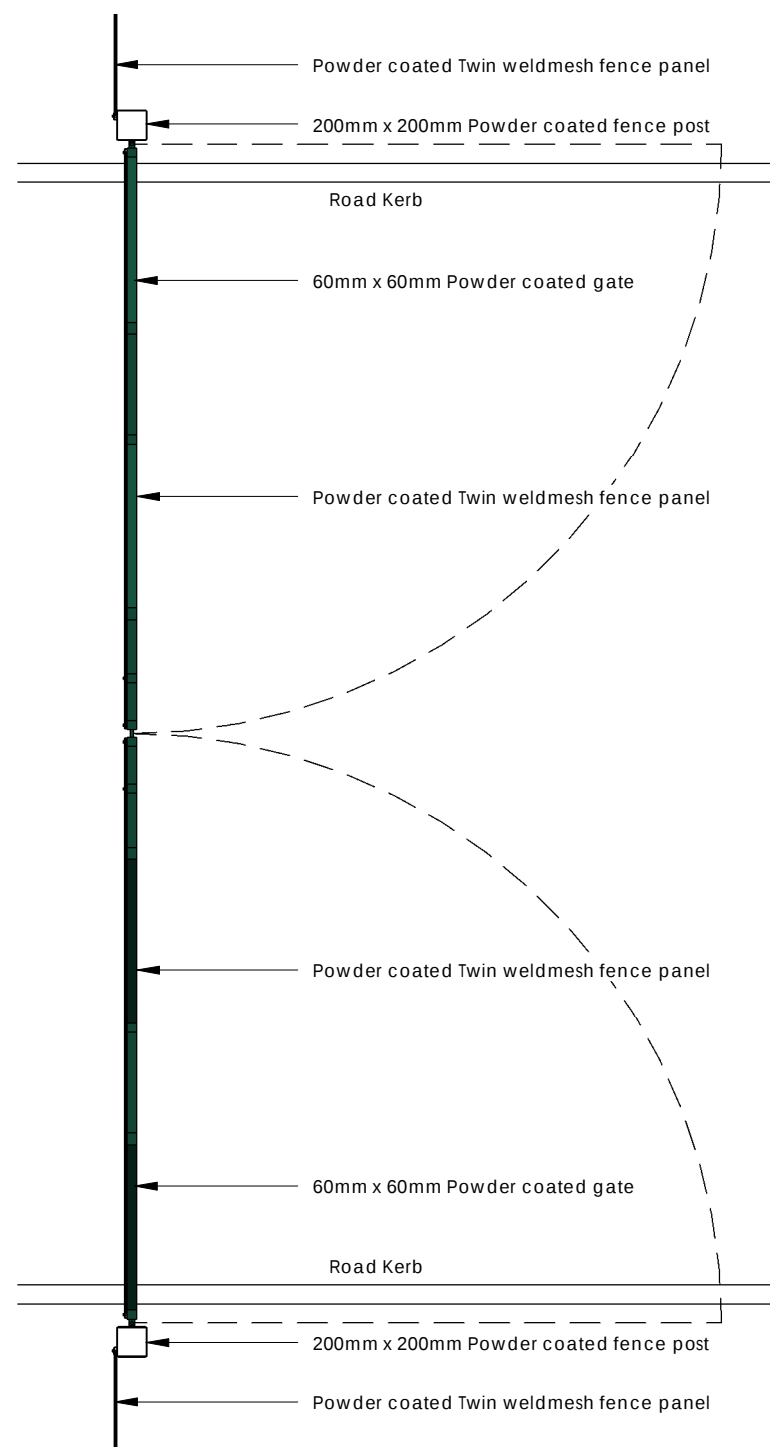

2.4m Twin Weld Paladin gate plan  
1 : 50

The Harris Group Ltd does not accept liability for any deviation to our drawings or specification. This Drawing is copyright and may not be reproduced in whole or part without written authority. Do not scale from this drawing.

#### PLANNING DRAWING

This drawing has been prepared for submission to the relevant Local Authority as part of a Planning Application. It is not intended to assist with the pricing of any elements.

For Structural details refer to the Structural & Civil Engineers detailed design drawings & specifications.

For M&E information, refer to the M&E Engineers and sub contractor's design drawings & specifications.

For Health & Safety information, refer to the Designers Risk Assessments. This drawing is copyright and may not be reproduced in whole or part without written authority.

#### Drawing Revisions

| Rev | Date     | Description                             | Drawn | Chkd By |
|-----|----------|-----------------------------------------|-------|---------|
| P01 | 09.10.25 | Updated inline with meeting discussions | NBB   | JMR     |
| P02 | 20.10.25 | Updated to comments                     | CR    | JMR     |
| P03 | 31.10.25 | Updated inline with site plan updates   | CR    | JMR     |

0 0.5 1 2.5m  
SCALE 1 : 50

## Boundary Treatments



Architecture  
Masterplanning  
Interior Design

www.harrispartnership.com

Wakefield Manchester Milton Keynes Reading London Harrogate Edinburgh

Client

Harworth Estates Investments Limited

**Harworth**

Project Title

PROPOSED PLOT 6 DEVELOPMENT

Deerne Valley Parkway  
Rockingham  
Barnsley

Drawing Title

Boundary Treatments

| Drawn | Checked | Scale @A1 | BIM Status | Date |
|-------|---------|-----------|------------|------|
|-------|---------|-----------|------------|------|

|     |     |        |  |       |
|-----|-----|--------|--|-------|
| NBB | JMR | 1 : 50 |  | 09/25 |
|-----|-----|--------|--|-------|

| Drawing Status | Rev. | THP Project No |
|----------------|------|----------------|
|----------------|------|----------------|

|          |     |         |
|----------|-----|---------|
| PLANNING | P03 | 12006-6 |
|----------|-----|---------|

| Project No. | Originator | Volume | Level | Type | Role | Number |
|-------------|------------|--------|-------|------|------|--------|
|-------------|------------|--------|-------|------|------|--------|

|         |       |    |      |     |      |    |
|---------|-------|----|------|-----|------|----|
| 12006-6 | -THP- | XX | -XX- | DR- | A-10 | 33 |
|---------|-------|----|------|-----|------|----|