


First Floor Plan

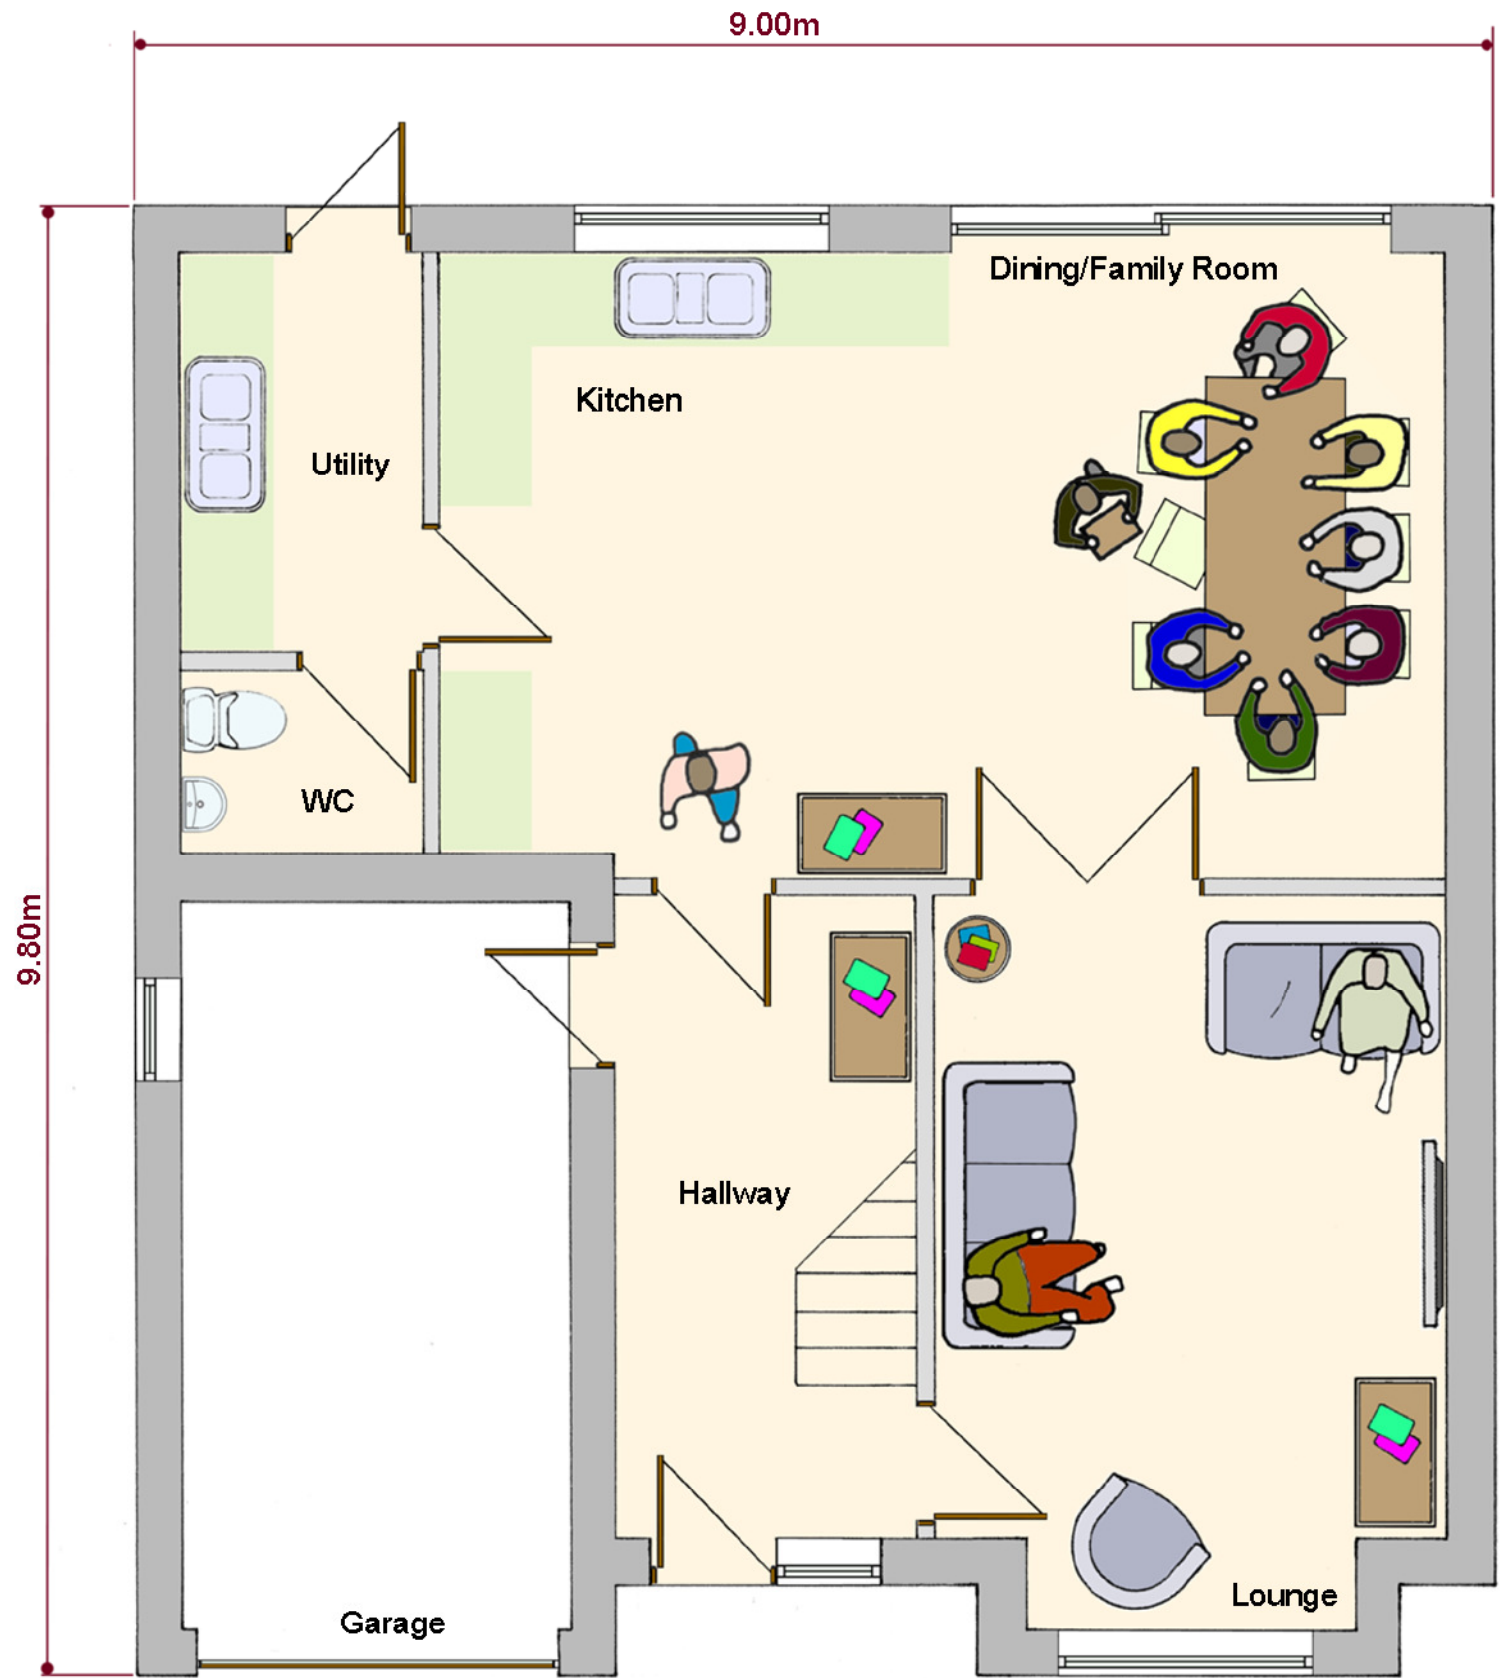

Ground Floor Plan

Scale 1:50