



EXISTING MATERIALS  
FACING BRICKWORK  
CONCRETE INTERLOCKING TILES  
UPVC WINDOWS AND DOORS

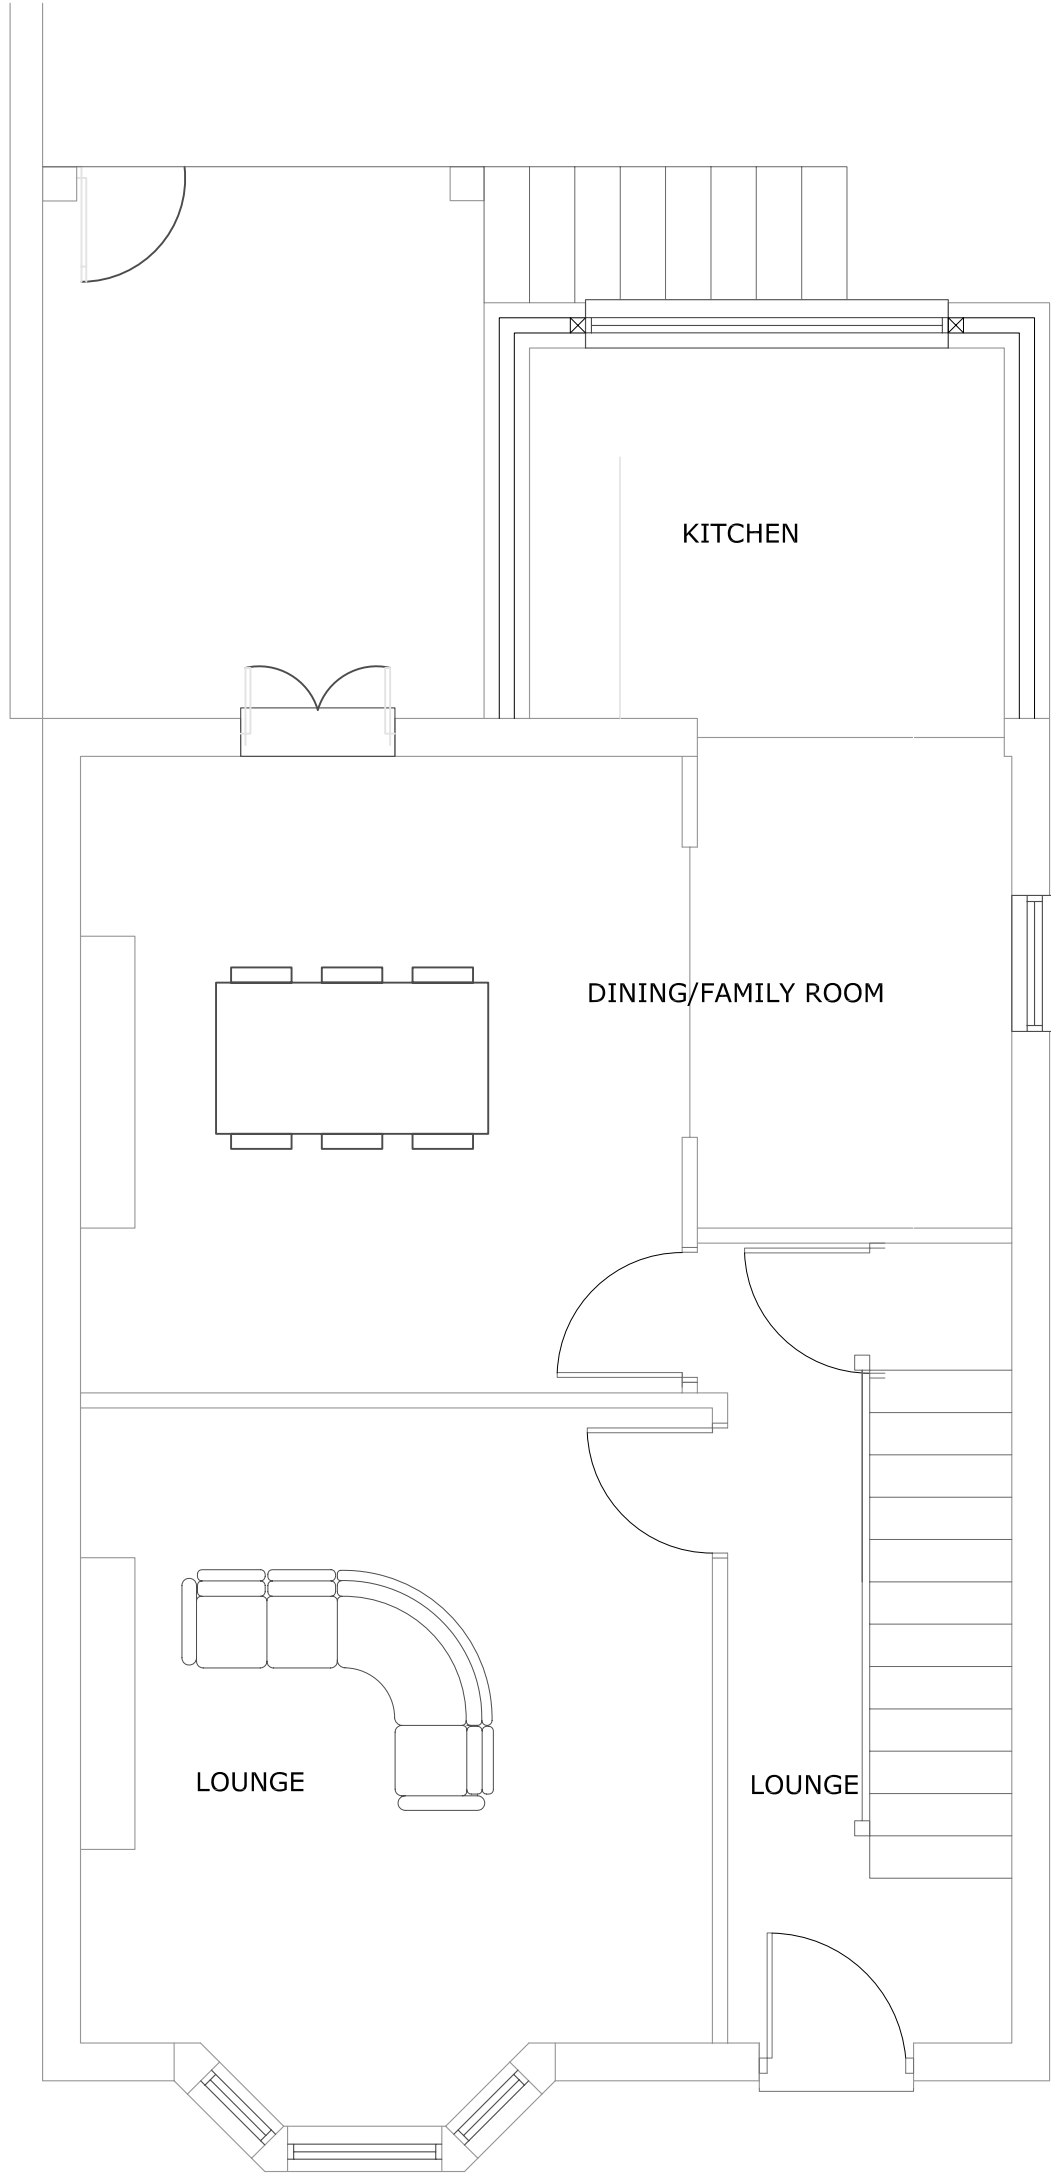

EXISTING GROUND FLOOR PLAN

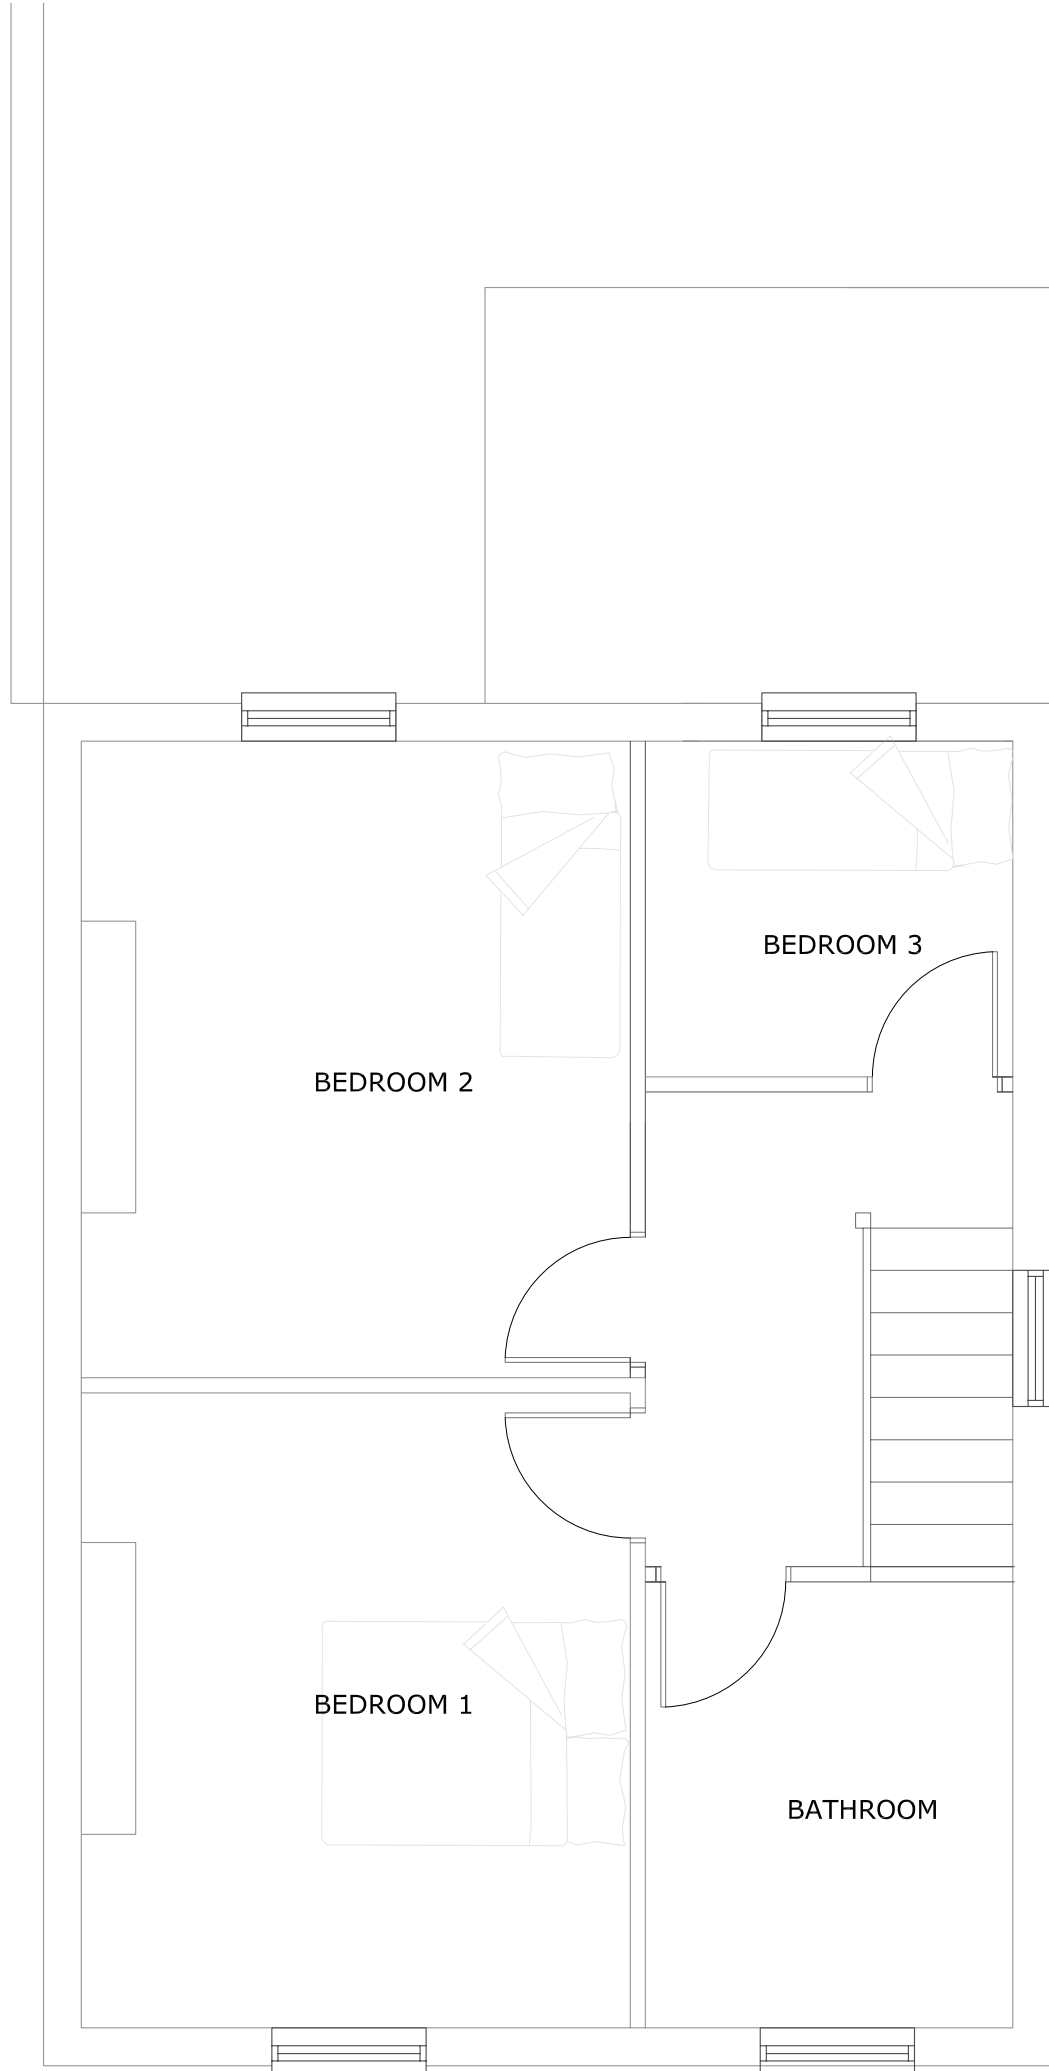


EXISTING FRIST FLOOR PLAN



FRONT ELEVATION  
1/50



REAR ELEVATION  
1/50

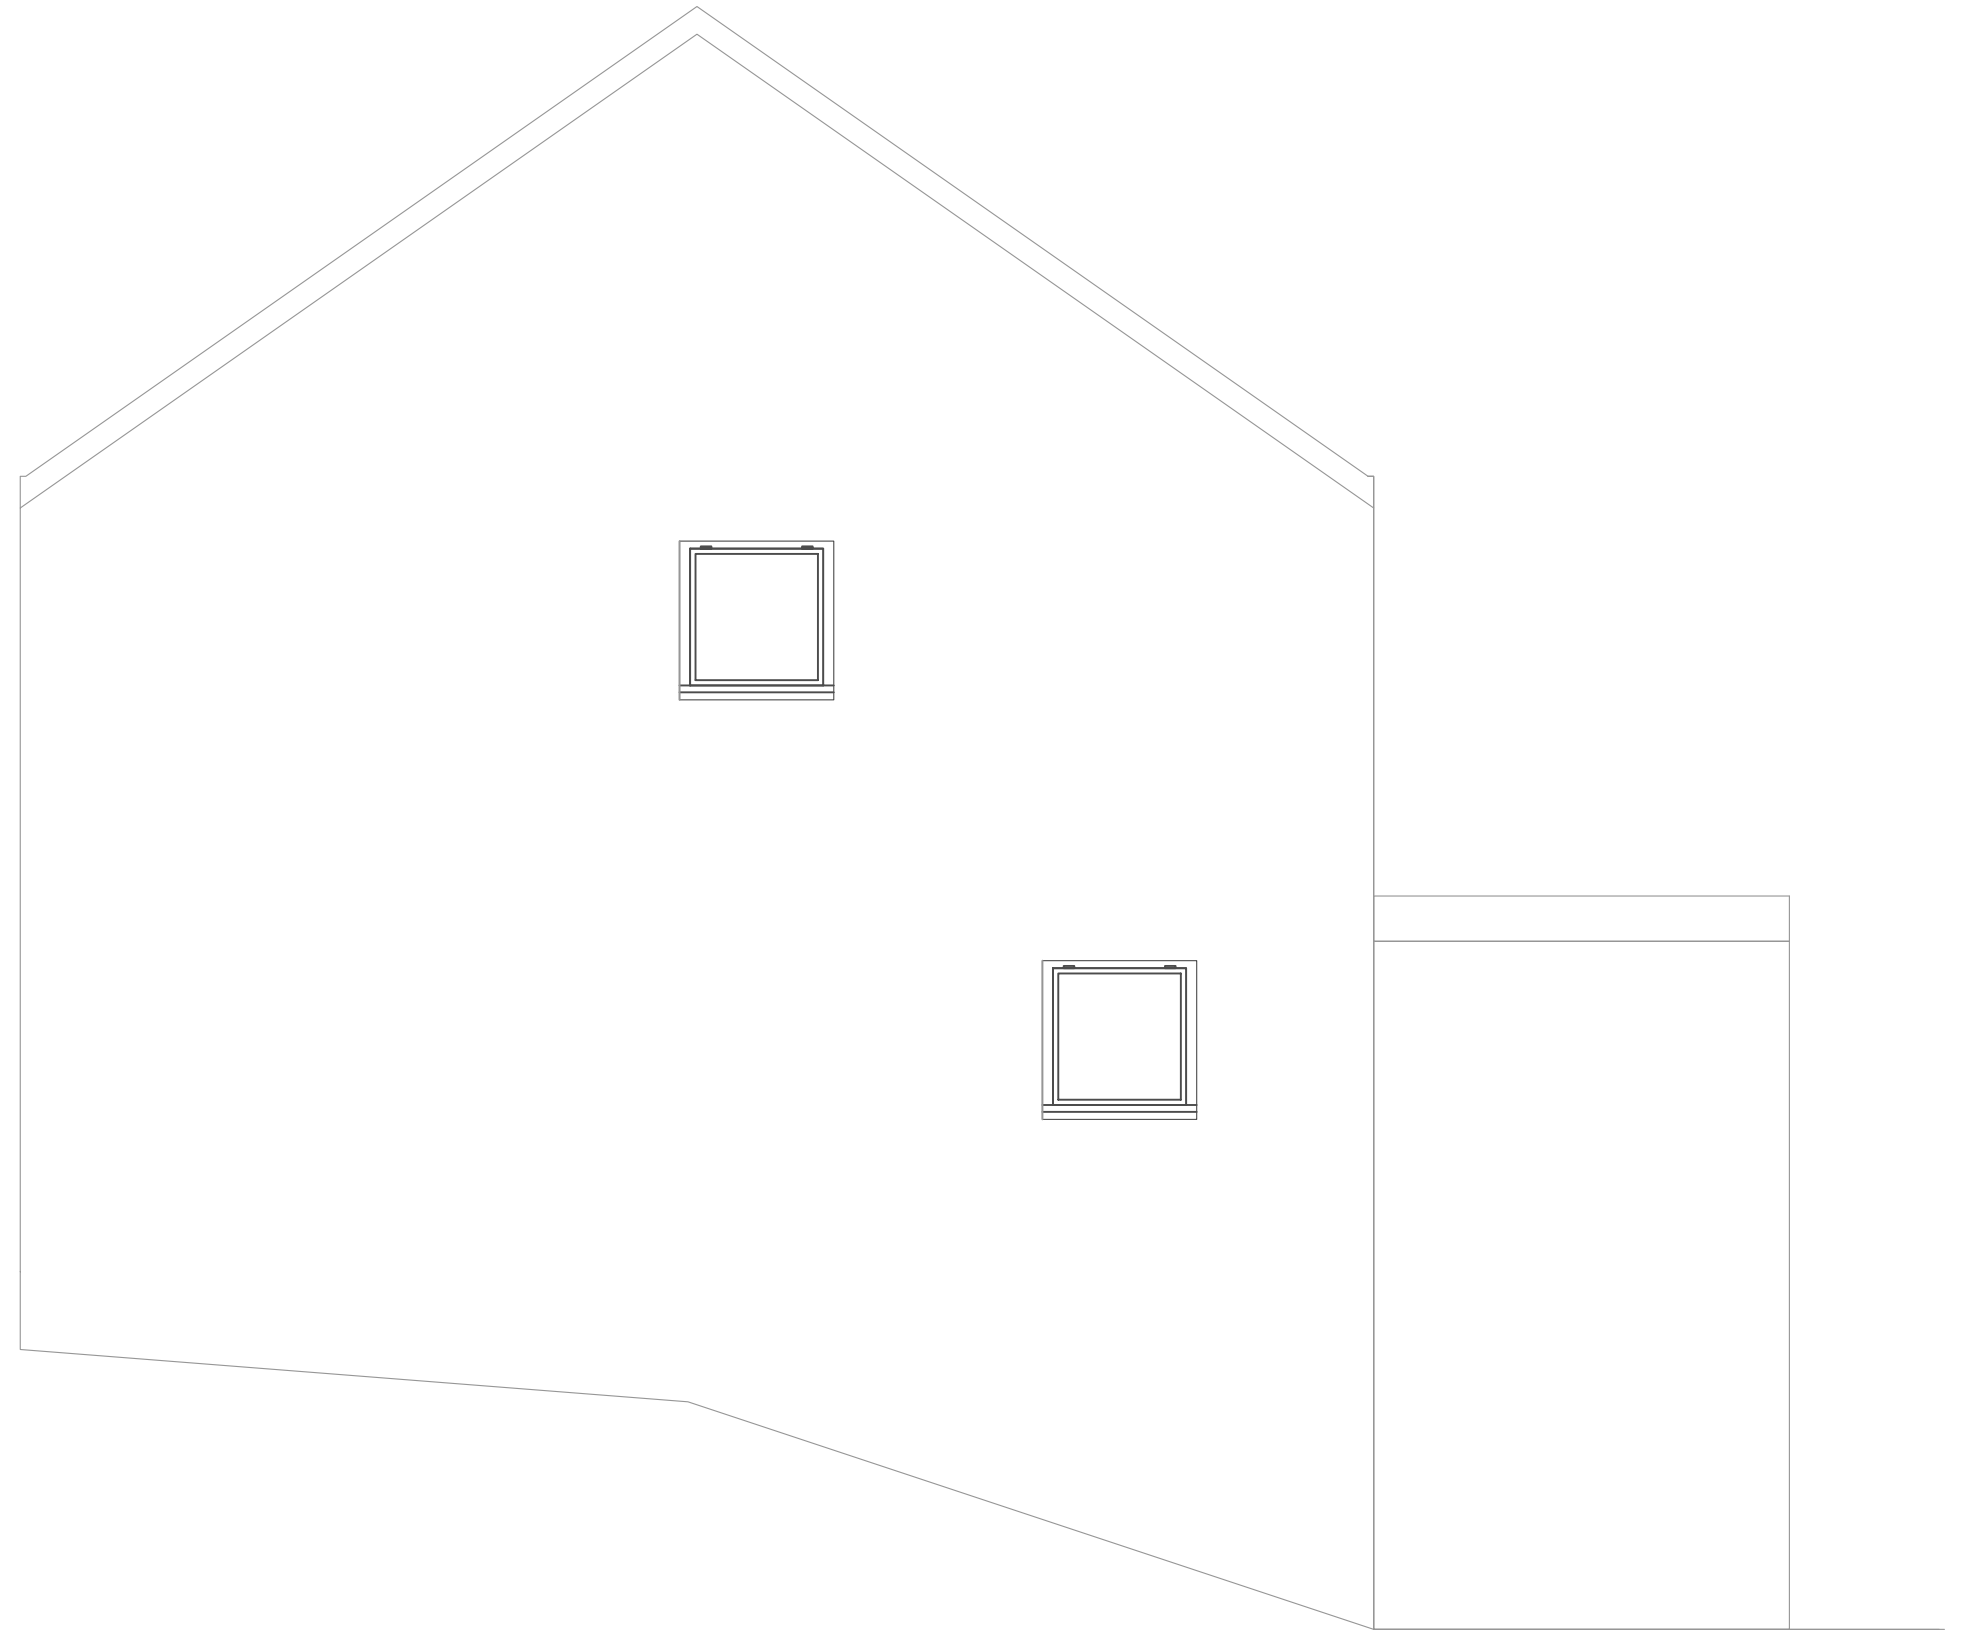

RIGHT HAND SIDE ELEVATION  
1/100



RIGHT HAND SIDE ELEVATION  
1/100

SITE  
62 BARNSLEY ROAD, WOMBWELL,  
S73 8DJ

WORKS  
PROPOSED LOFT CONVERSION  
AND REAR EXTENSION

CLIENT  
MR & MRS J. FALLIS

DRAWING TITLE  
EXISTING PLANS AND  
ELEVATIONS

DRAWING NO.  
43/01

SCALE  
1:100 @A3

DATE  
05.04.2021

REVISION  
/