


DO NOT SCALE FROM THIS DRAWING. ALL DIMENSIONS TO BE CHECKED ON SITE BY CONTRACTOR. REPORT ANY DISCREPANCIES TO DRAWING AUTHOR AND PROPERTY SERVICES TEAM. DRAWING OR CONTENTS SHOULD NOT BE DUPLICATED WITHOUT PRIOR CONSENT.
DRAWING TO BE READ IN CONJUNCTION WITH ALL OTHER PROJECT DOCUMENTS INCLUDING BUT NOT LIMITED TO DRAWINGS, SPECIFICATIONS, SCHEDULES




Denotes Net Sales Area
 Extent of shopfront replacement



Unit 8
GIA 1519 m² / 16,350 ft²
Net Sales Area 1174 m² / 12,636 ft²

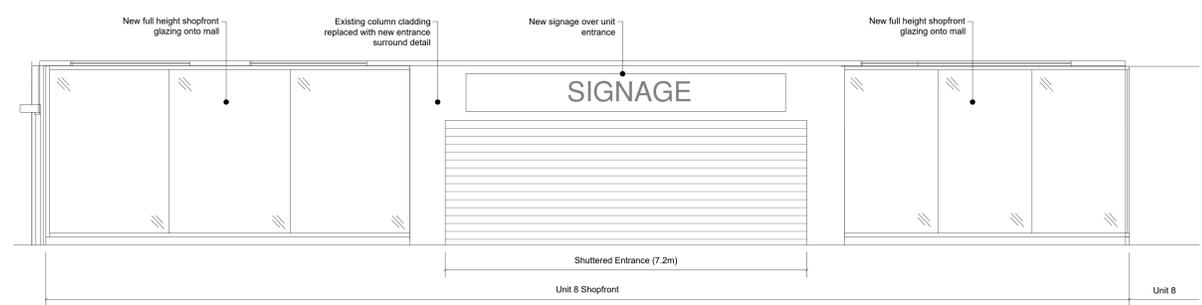

02 Unit 8 - Elevation A
1:50

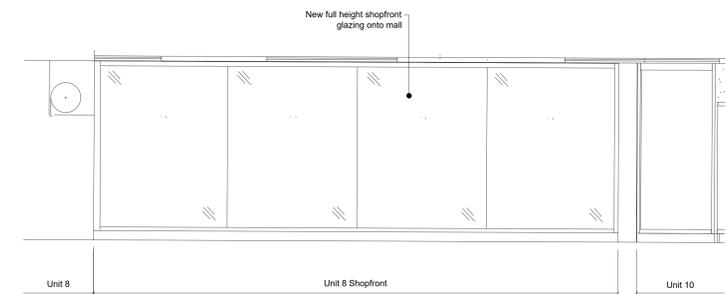

03 Unit 8 - Elevation B
1:50

01 Unit 8 - Ground Floor Plan
1:200

P2	Full extent of GF shown & drawing scale amended. Unit numbers added. Extent of shopfront works shown.	11/11/25	BST
P1	First Issue	24/10/25	BST
Rev	Notes	Date	Issued By



SERVICE Property Services		
PROJECT Alhambra Centre Units 8 & 9 Conversion		
TITLE Proposed Plans and Shopfront Elevations		
PROJECT REF PL03	DRAWING REFERENCE P2	REV P2
SCALE 1:200/50	DISCIPLINE ARCHITECTURE	SHEET SIZE A0
PURPOSE OF ISSUE PLANNING APPROVAL	Drawn Checked	By BST