




Drawing No.	Rev No.
MMR001 -003	

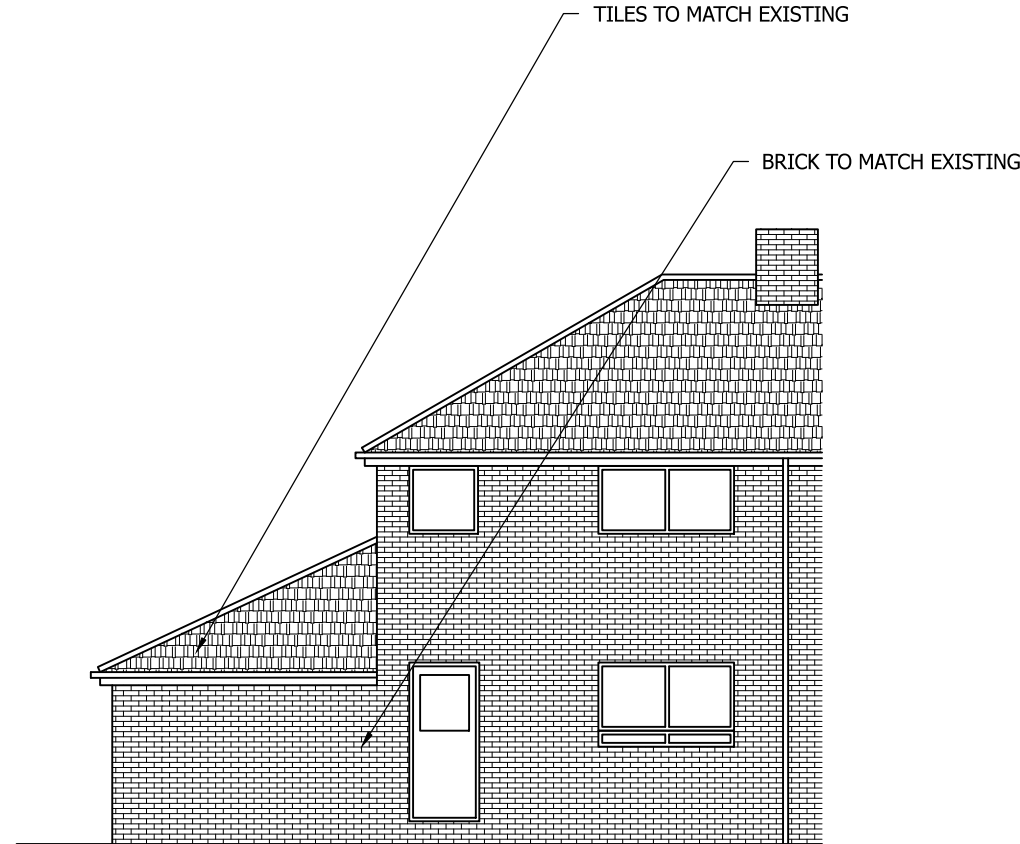


PROPOSED FRONT ELEVATION
SCALE 1:100 AT A3

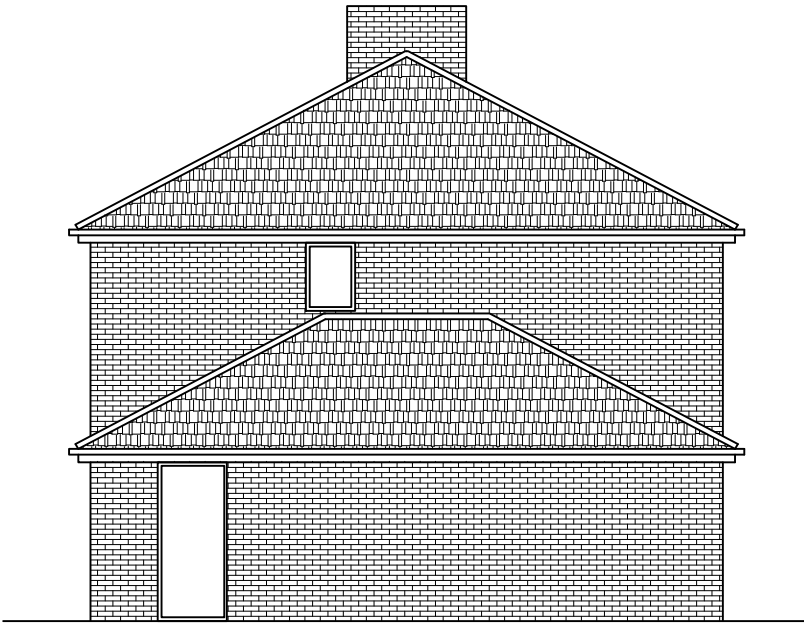

PROPOSED END ELEVATION
SCALE 1:100 AT A3

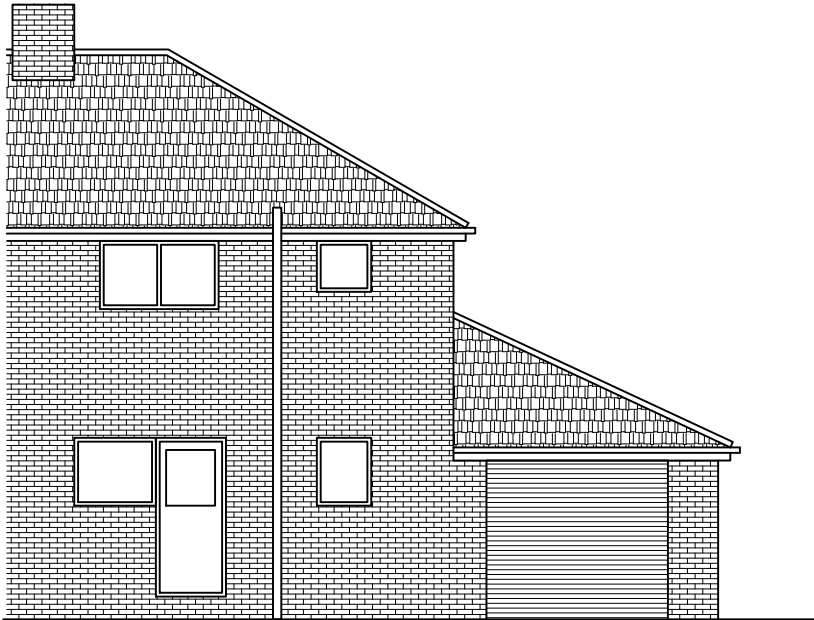

PROPOSED REAR ELEVATION
SCALE 1:100 AT A3

 

SCALE BARS					
1:100	1	2	3	4	5
1:200	2	4	6	8	10
1:500	5	10	15	20	25
1:1250	25		50		

DO NOT SCALE: Contractor to check all dimensions and report any omissions or errors

NOTES

Rev	Description	By	Chk	App	Date
JRB DESIGNS Ltd 1 Saville Road Cudworth Barnsley S72 8LT Tel: 01226 383542 Fax: 01226 380078 Mob: 07970 541192 Email: john@jrbdesigns.co.uk This drawing is copyright. © jrbdesigns Ltd.					
Client		MR. M REED			
Drawing Title					
PROPOSED ELEVATIONS					
Address					
36 UNDERWOOD AVENUE WORSBROUGH BARNSELY S70 4AZ					
Project Title:					
PROPOSED SINGLE STOREY SIDE EXTENSION					
Purpose of Issue:					
PLANNING					
Drawing Status					
FIRST ISSUE					
Scale at A3 AS SHOWN	Drawn By JRB	Date 02/01/2025			
Checked By	Date 02/01/2025	Approved By	Date 02/01/2025	Revision	
Project No. MMR001	Drawing No. 003	Revision -			
APPROVAL ☒ INFORMATION ☐ TENDER ☐ CONTRACT ☐ CONSTRUCTION ☐					