



PROPOSED EXTENSION AND MODIFICATIONS AT  
 317 HOUGH LANE  
 WOMBWELL  
 S73 OLR

PLAN SCALE 1:50

 


sheet 1

DRAWING NUMBER RDS01/12

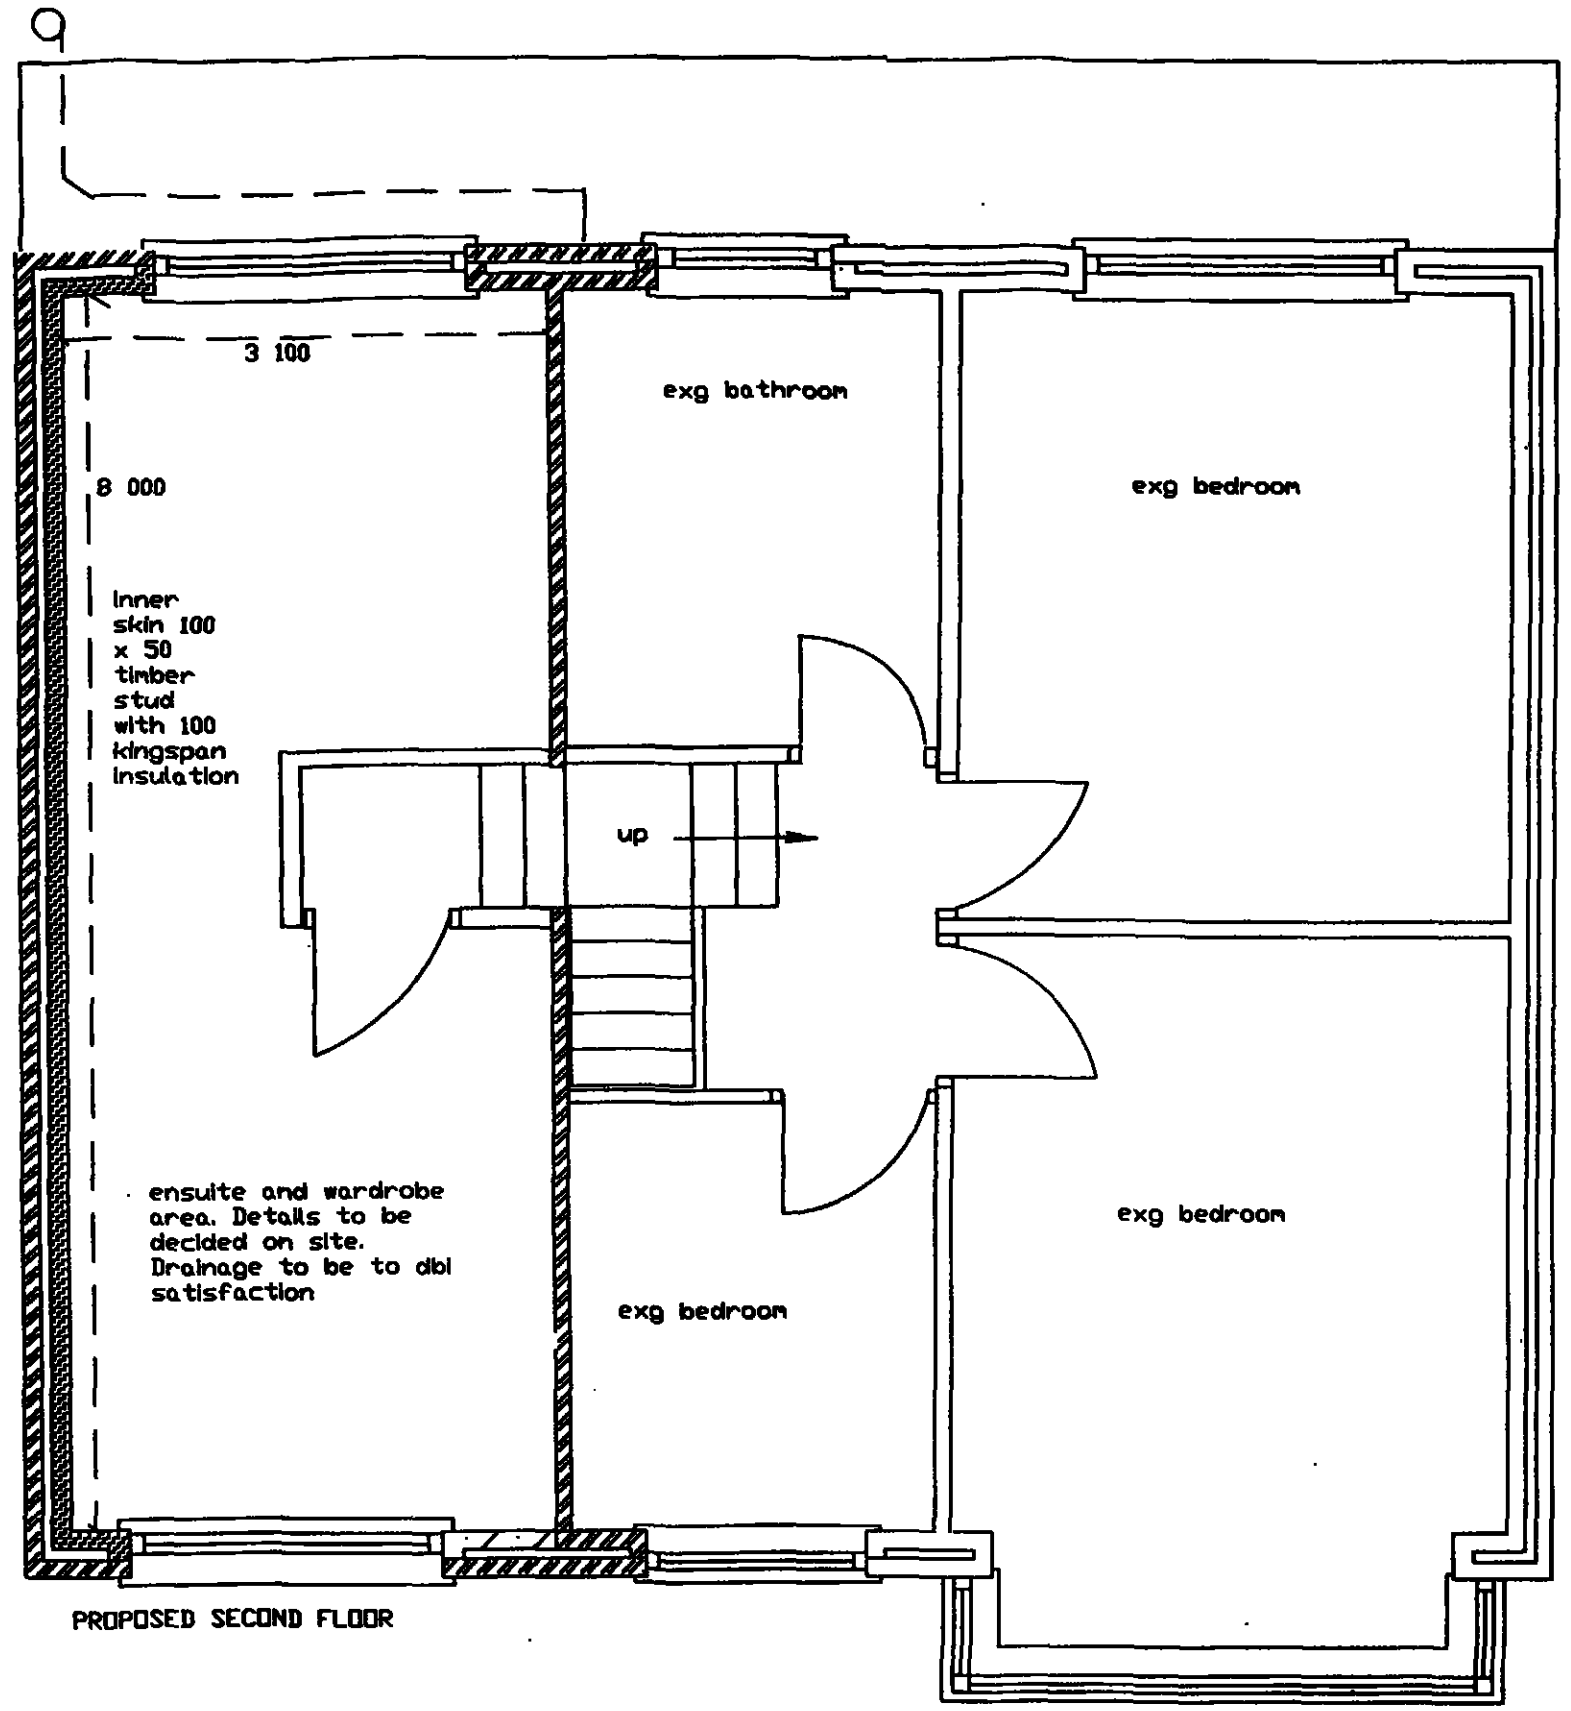


PROPOSED SECOND FLOOR

DRAWING NUMBER RDS01/12.

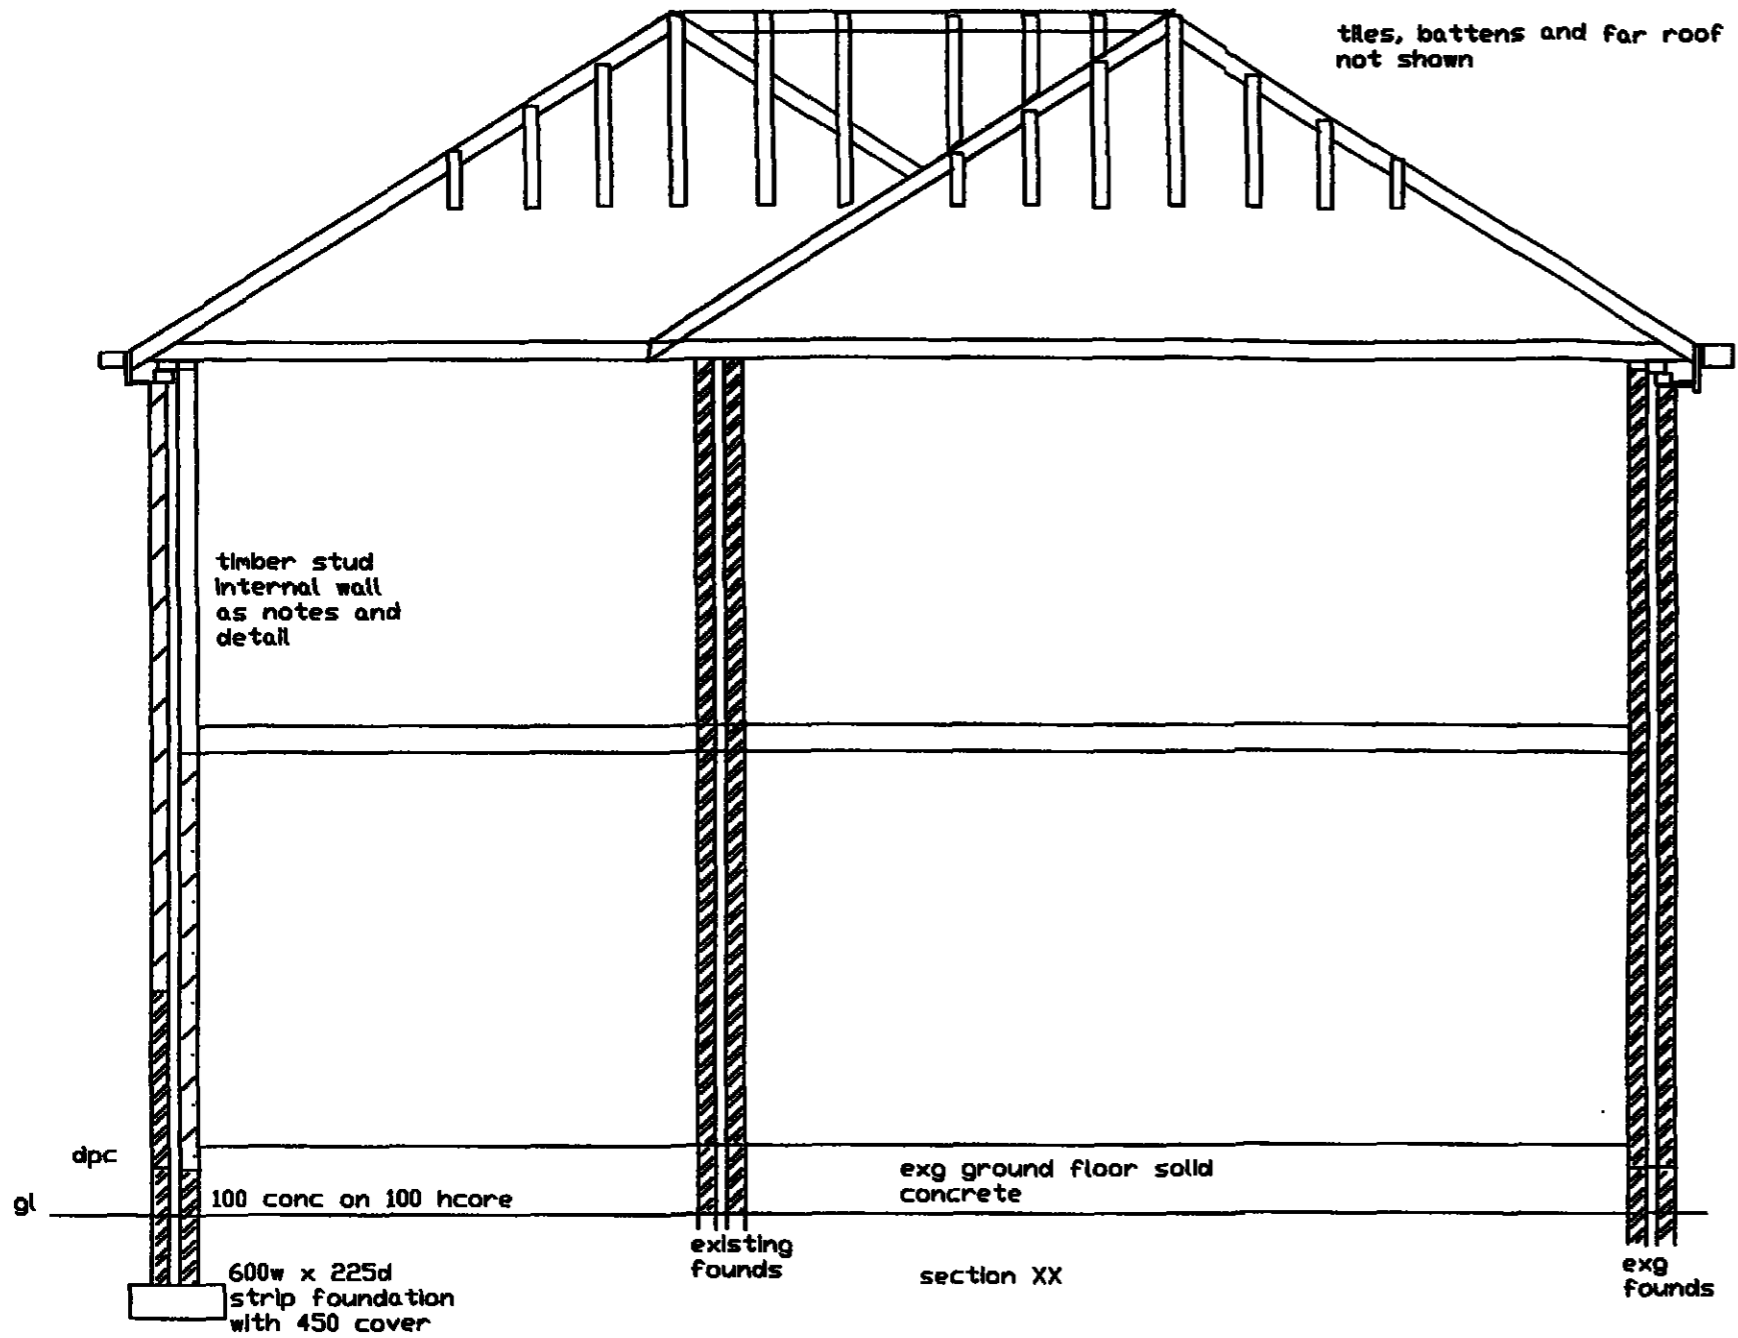

PLAN SCALE 1:50

 




proposed front elevation



existing front elevation

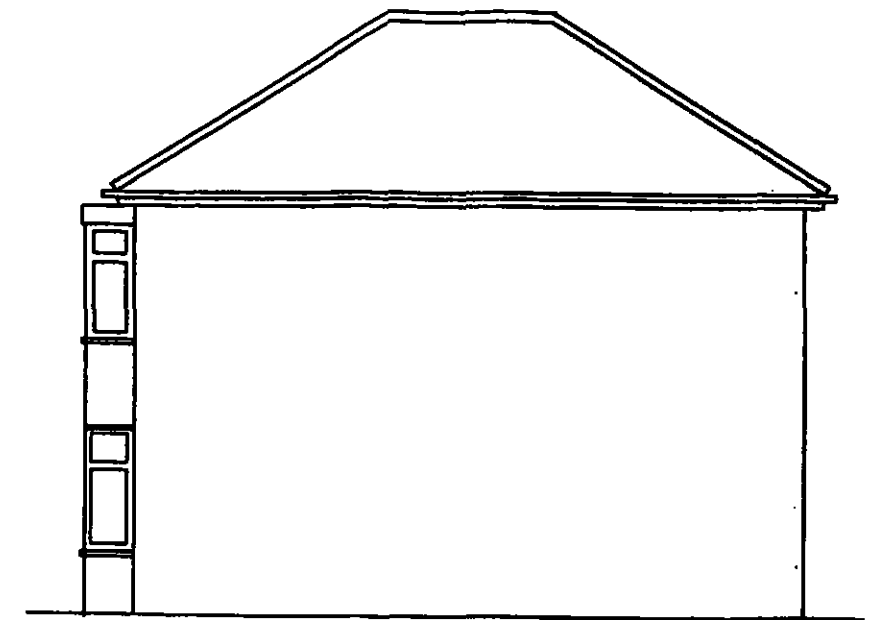


existing and proposed end elevation



proposed rear elevation





existing rear elevation

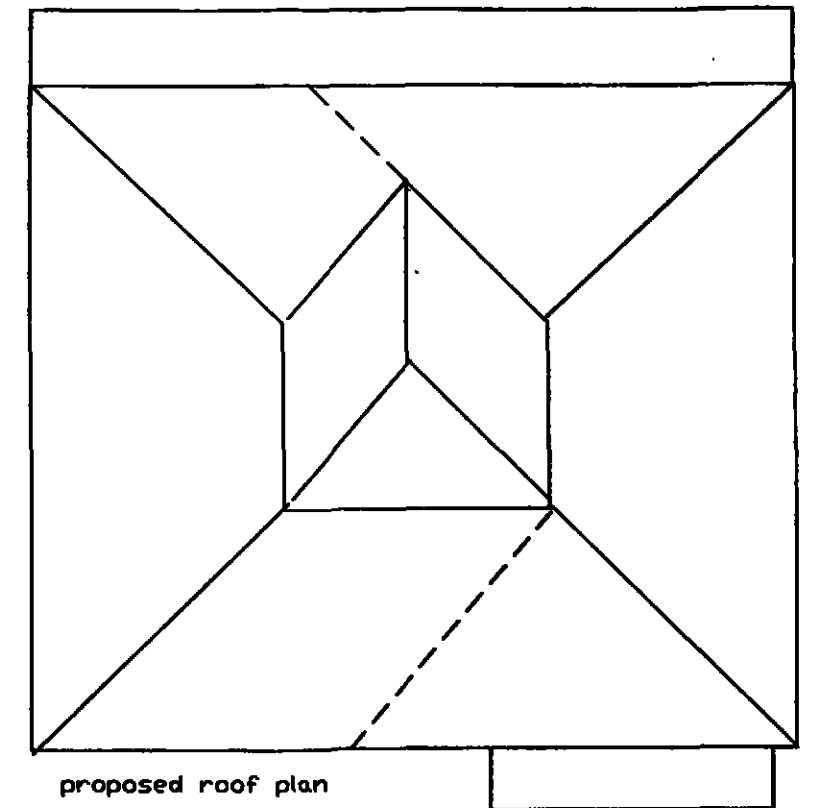

proposed roof plan


ELEVATION SCALE 1:100

 

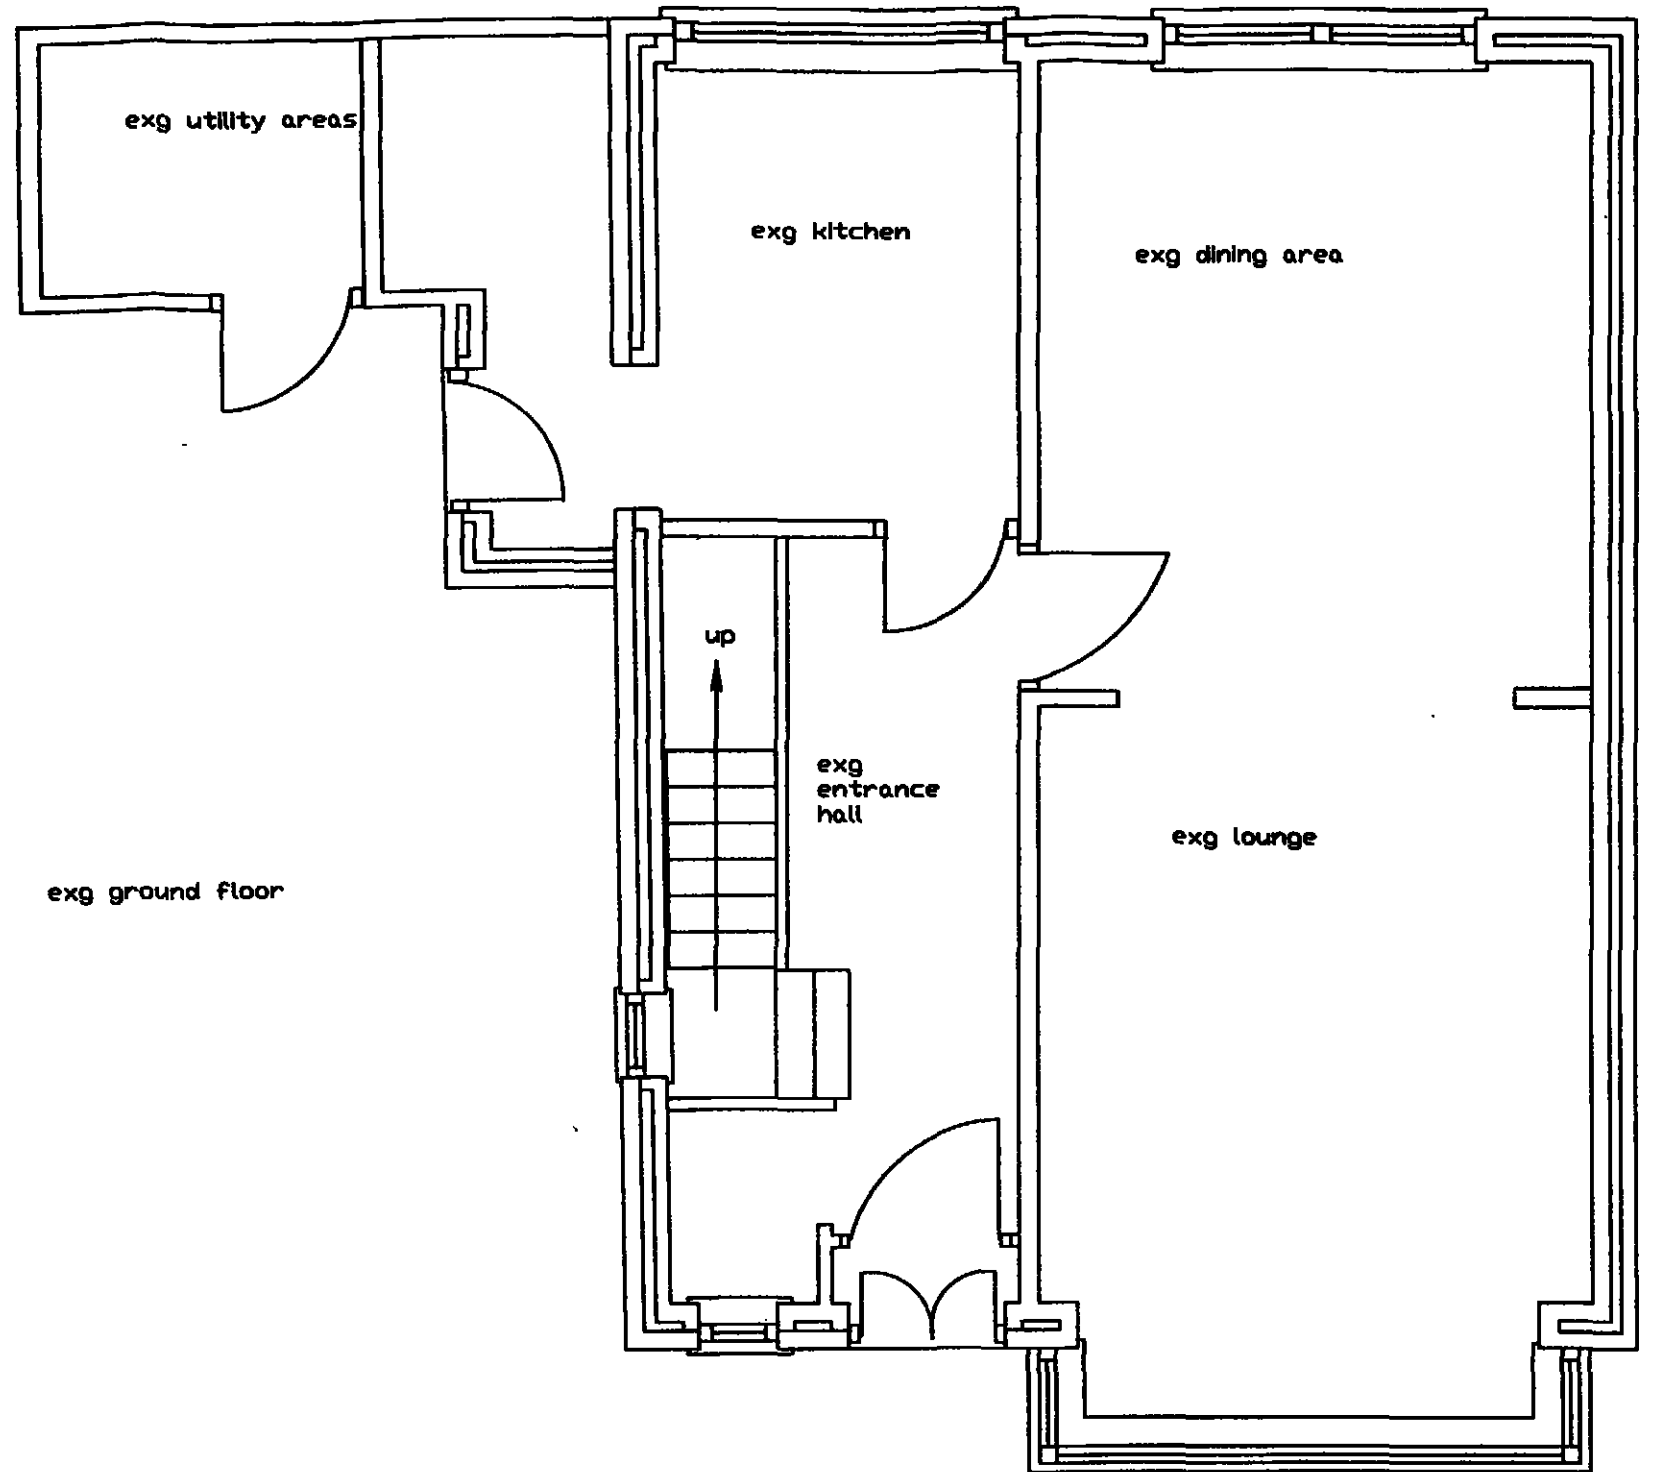


exg ground floor


DRAWING NUMBER RDS01/12

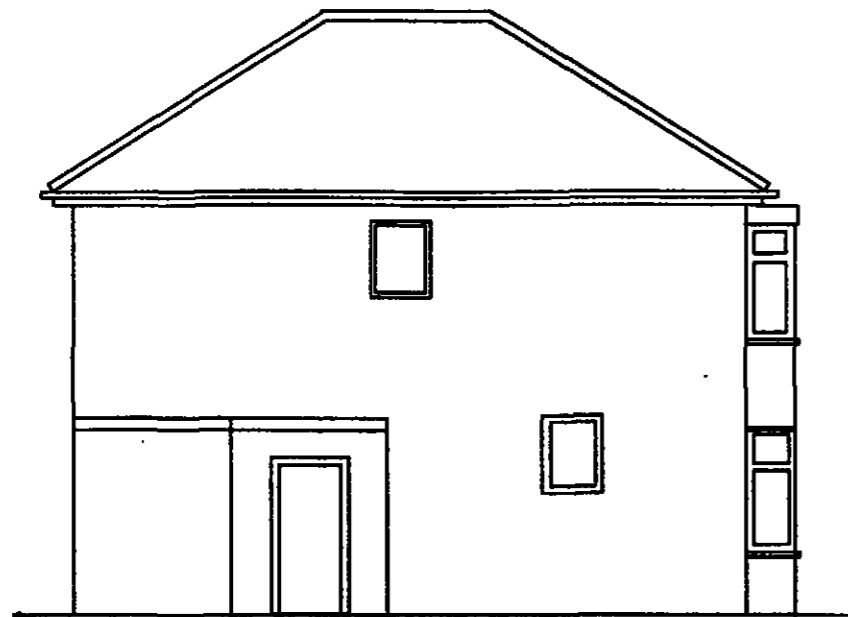

existing side elevation

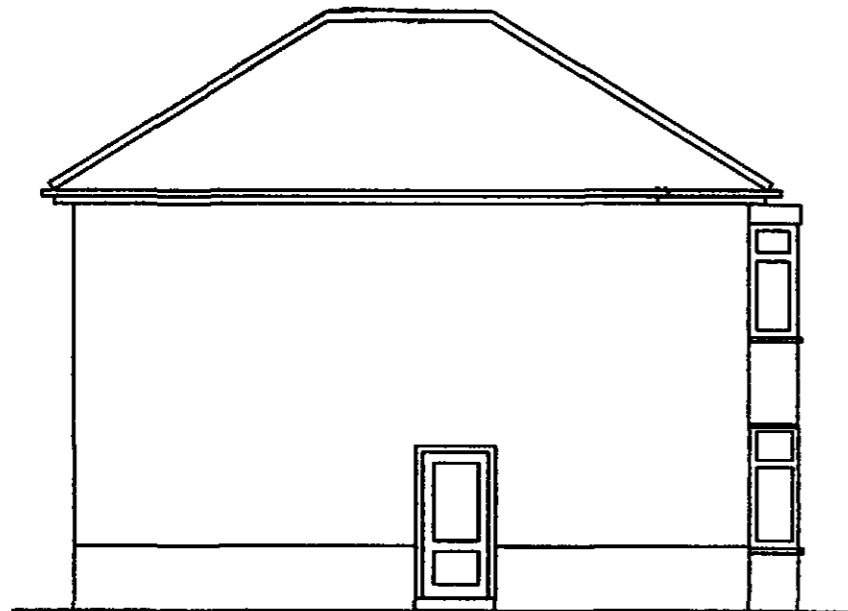

proposed end elevation

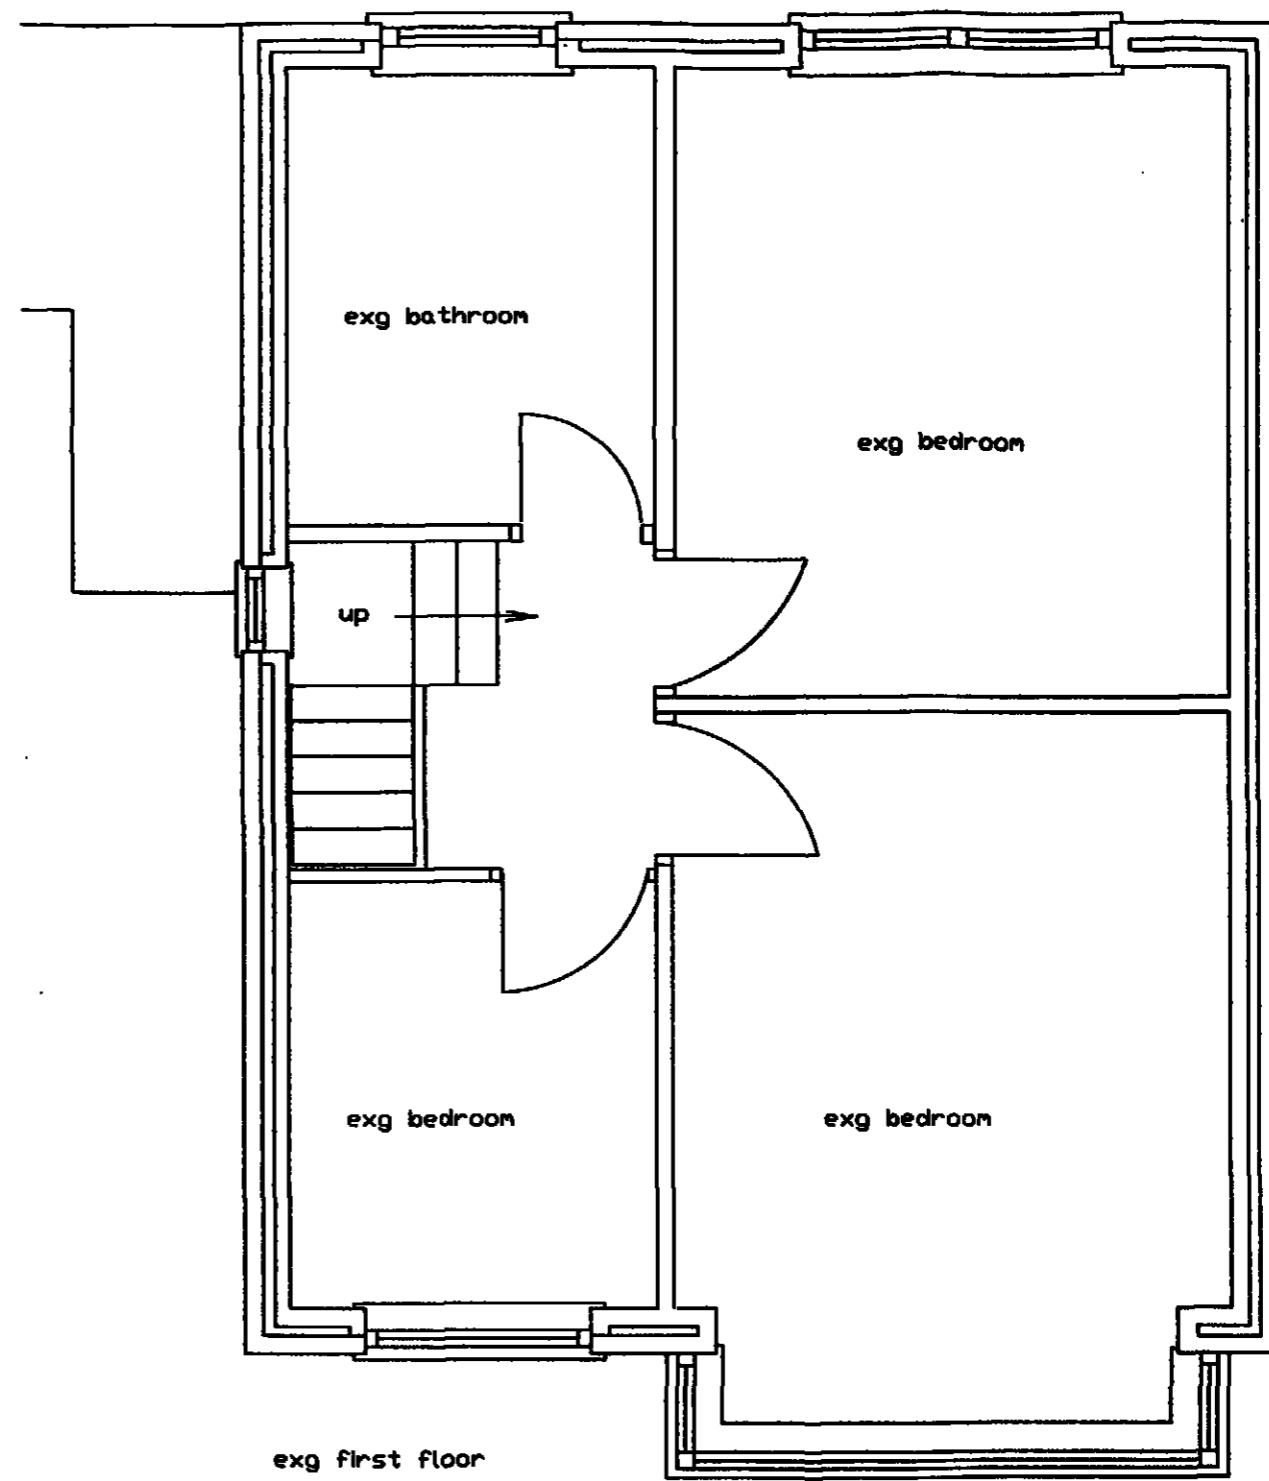

exg first floor