
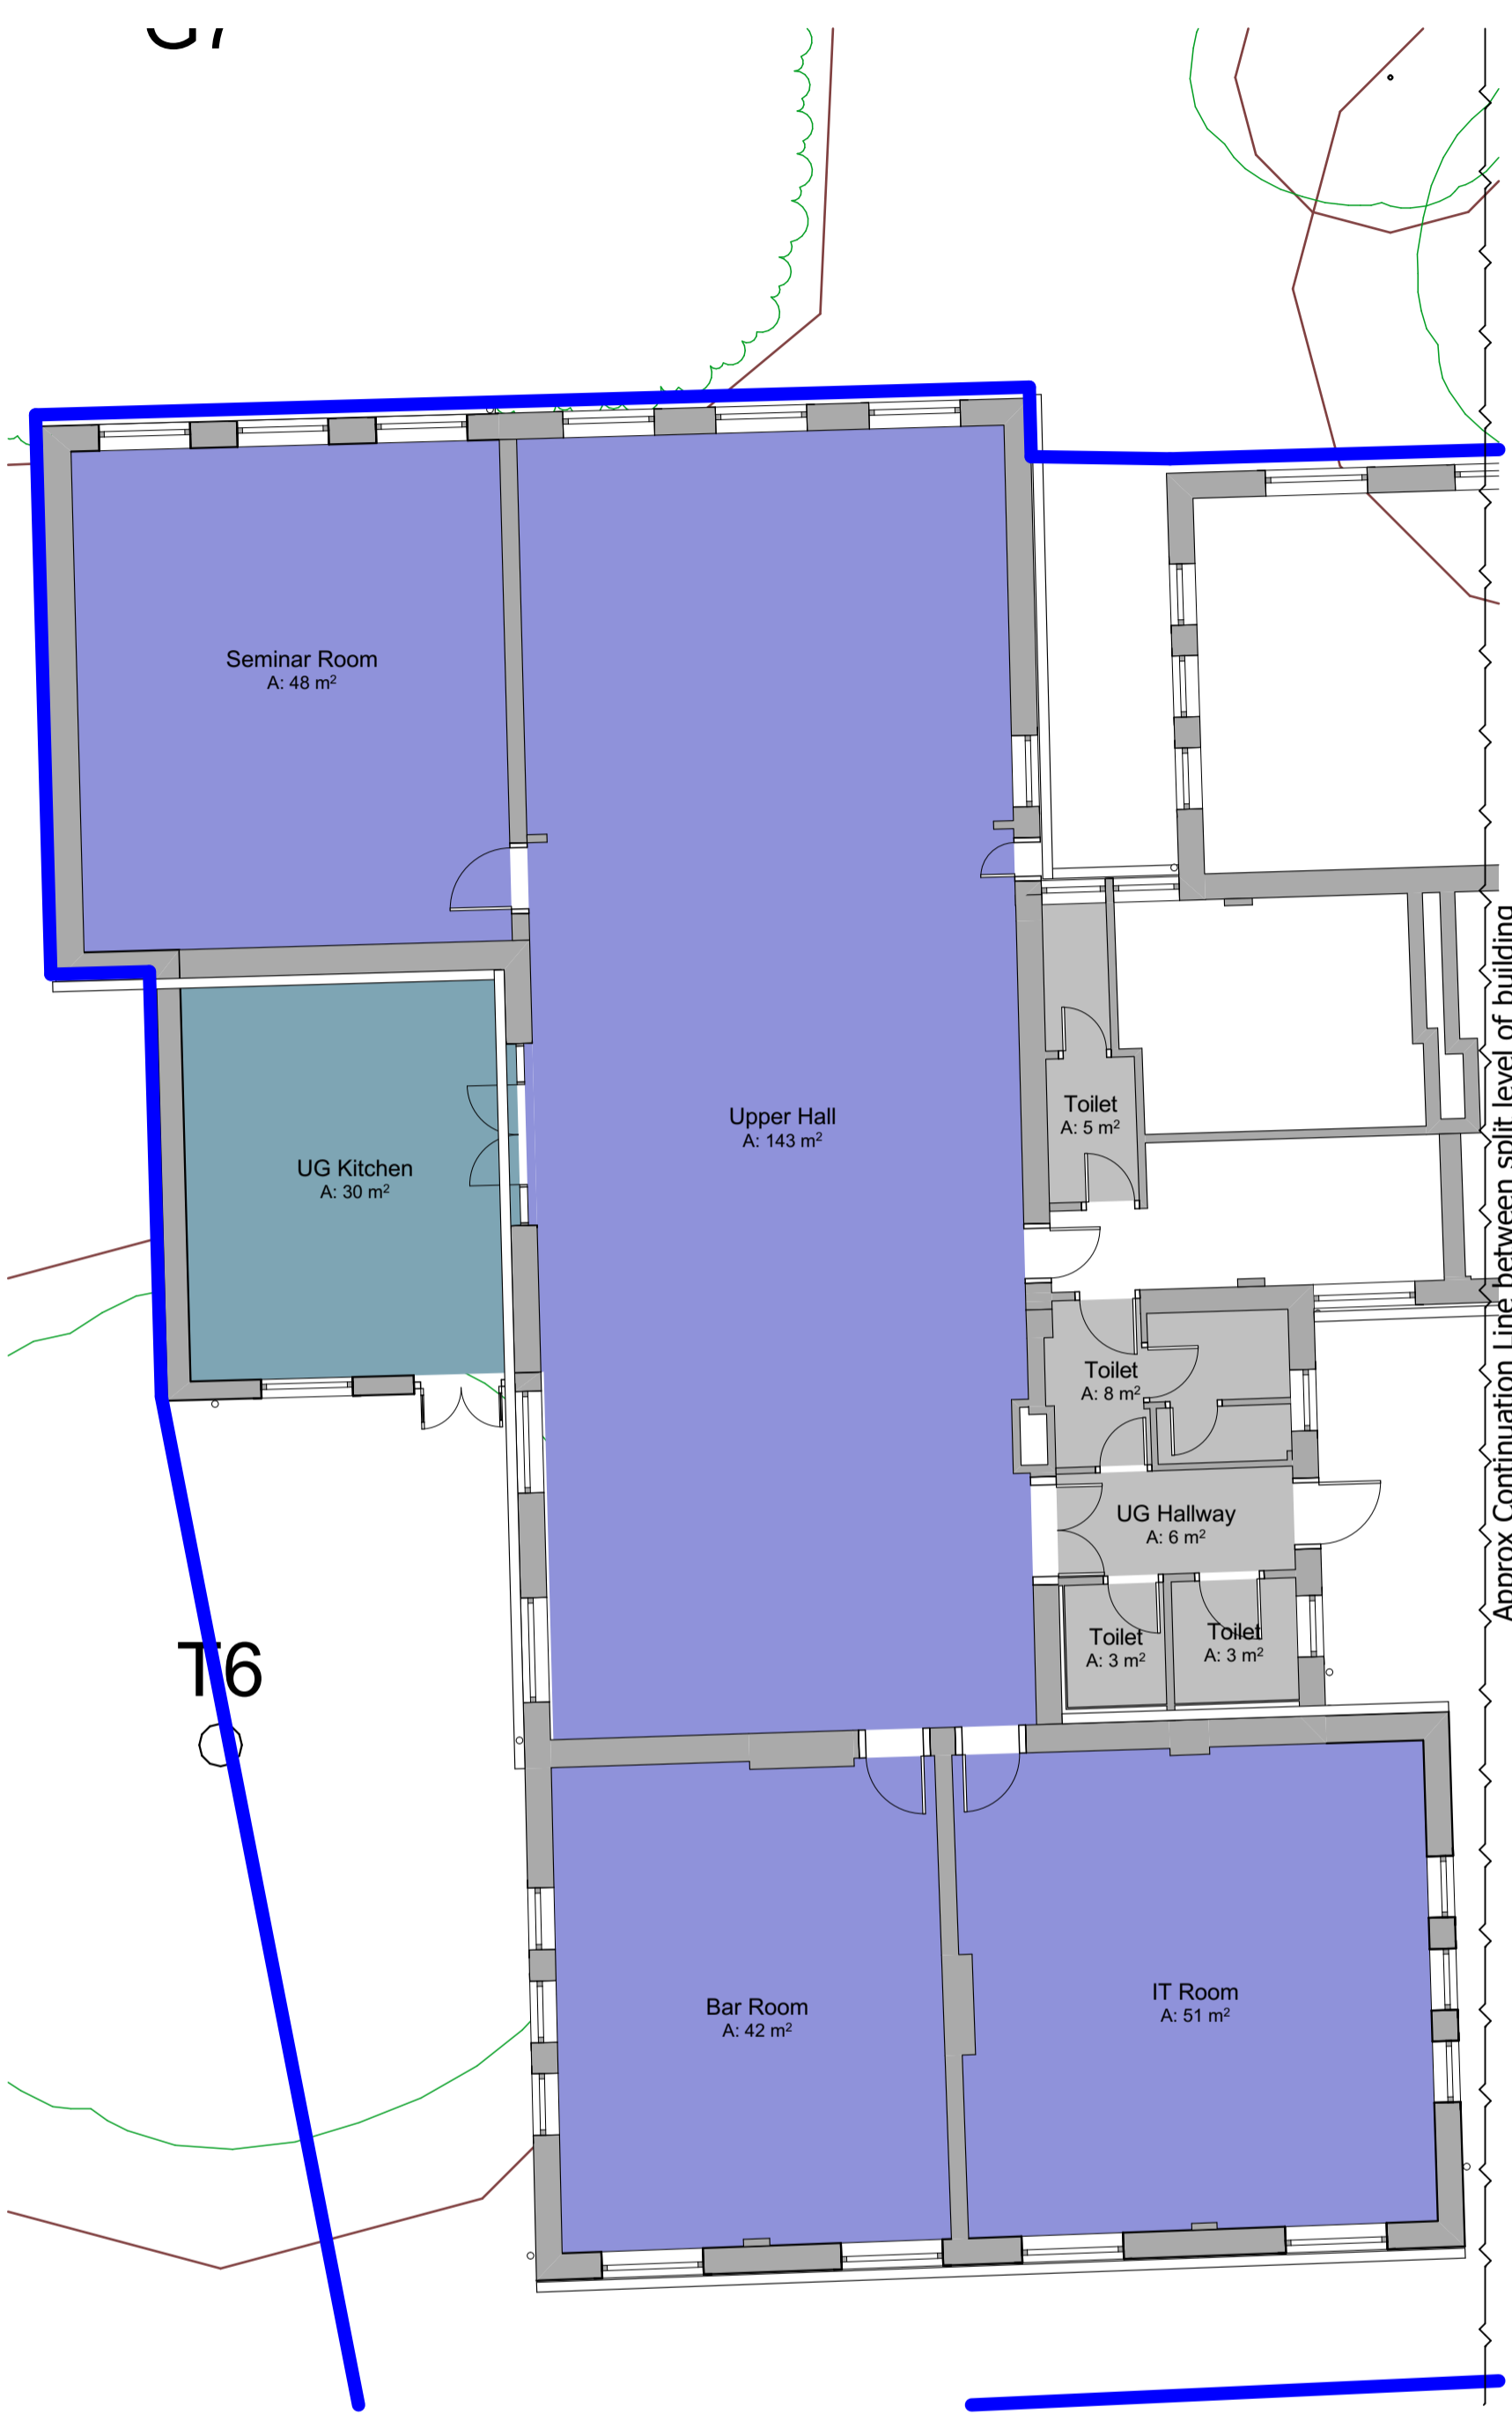
 


NOTE
 Drawing use for status issued for only. Feasibility & Planning drawings are not intended for construction or manufacture. J Mahoney Architects Ltd cannot accept any responsibility for issues arising due to this.


All dimensions to be checked on site and any discrepancies to be notified prior to the commencement of work.

Do not scale from this drawing. If in doubt ask

© J Mahoney Architects Ltd

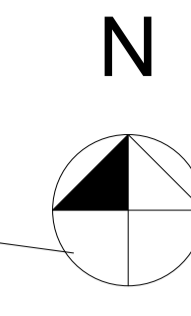

Existing UG GA 1:100

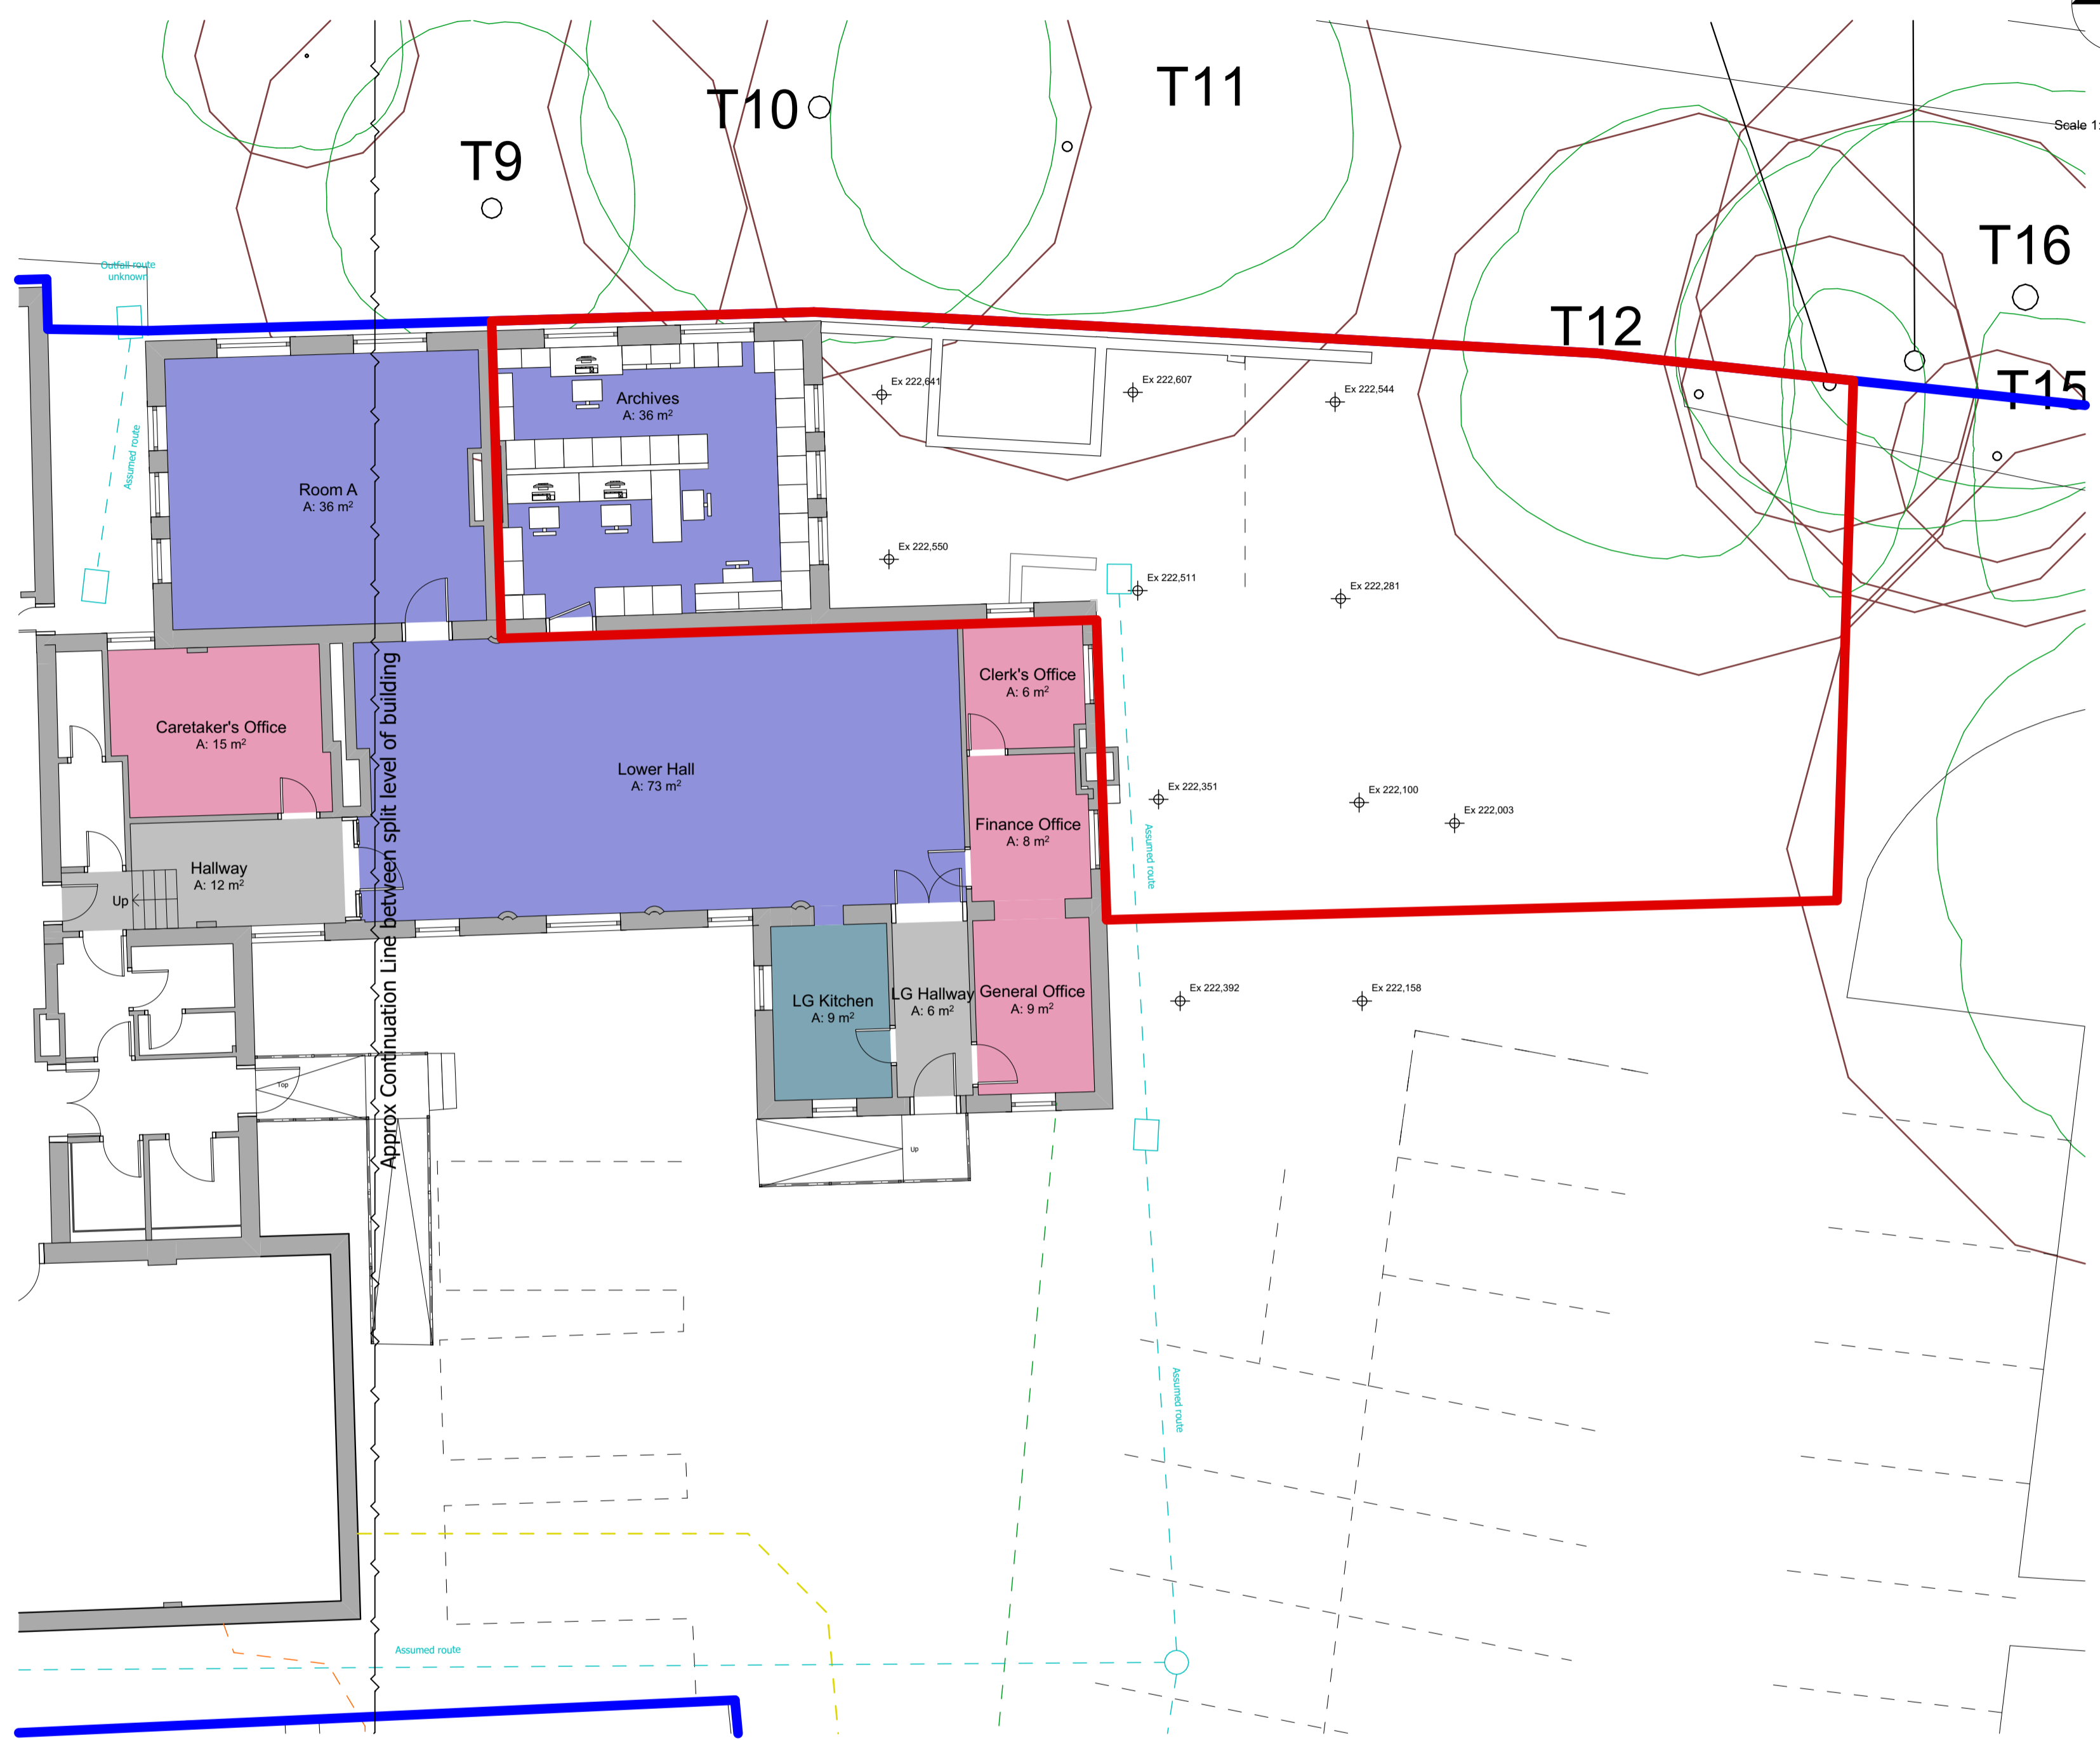

Existing LG GA 1:100

B	Tree survey information added	07.09.20	JFM
A	Initial issue	28.04.20	JFM
Rev	Revision Notes	Date	Initial

status **PLANNING**

J Mahoney Architects
 Design & Planning

J Mahoney Architects Ltd,
 25 Millstones, Oxspring
 Sheffield, S36 8WZ

Tel: 0757572695
 Email: jmahoneyarchitects@gmail.com

client
 Penistone Town Council

job title
 Extension to Community Centre
 St John's Community Centre
 Church Street, Penistone
 Sheffield, S36 6AR

drg title
 Existing Floor Plans

date
 April 2020

drawn
 JFM

scale
 1:100

sheet
 A1

drwg no & revision
 PCC-JMA-ZZ-00-DR-A-(10)101B