




FRONT ELEVATION


SIDE ELEVATION

REAR ELEVATION


SIDE ELEVATION

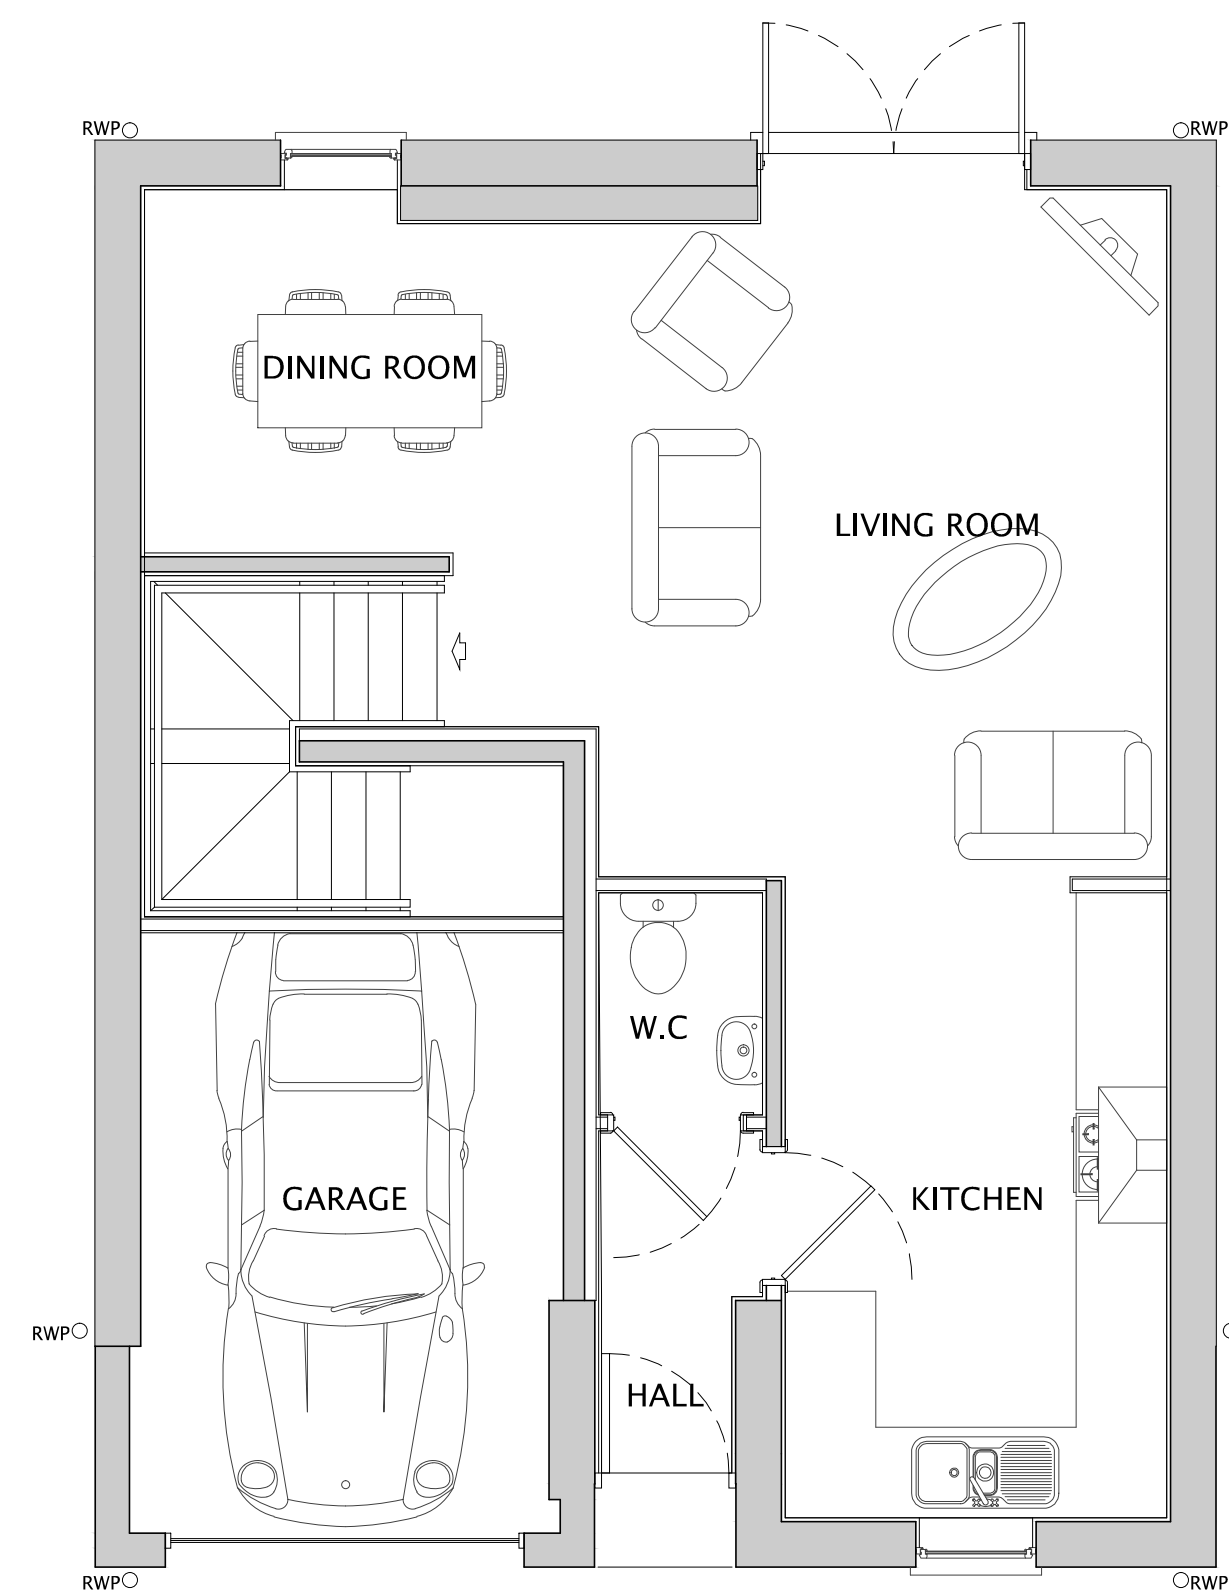


GROUND FLOOR

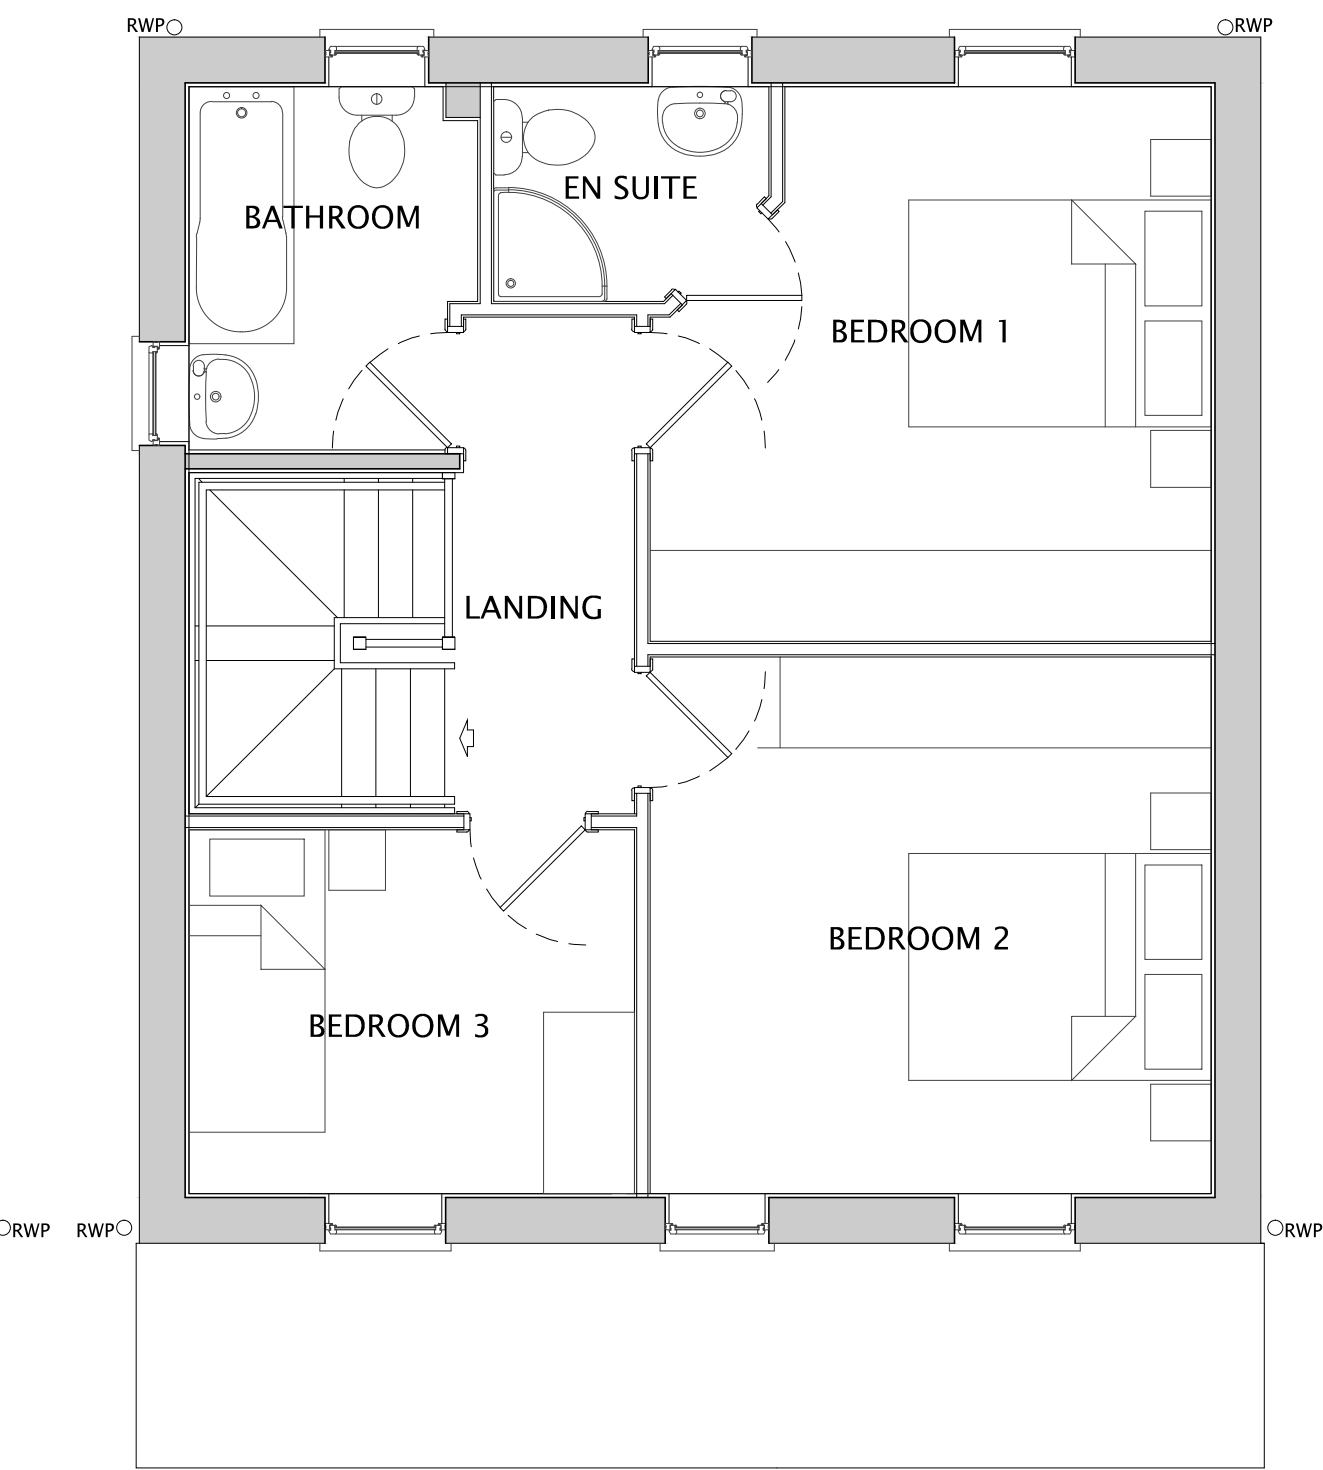


FIRST FLOOR

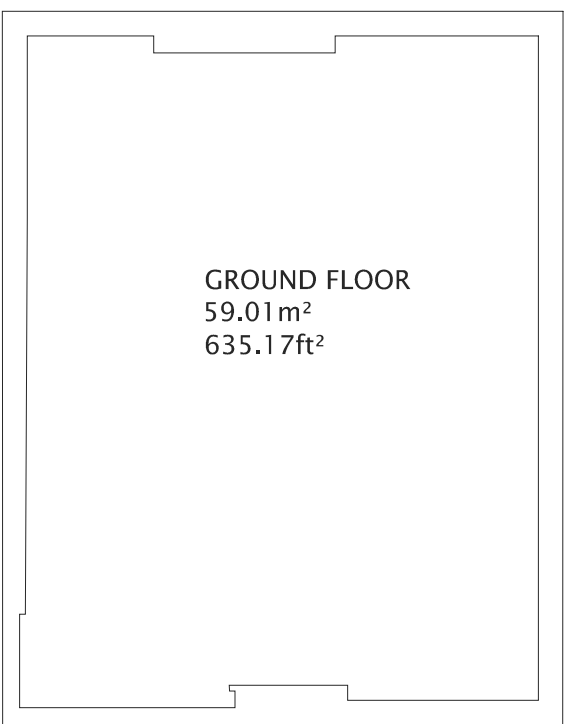

GIA
108.5m²
1167.9ft²

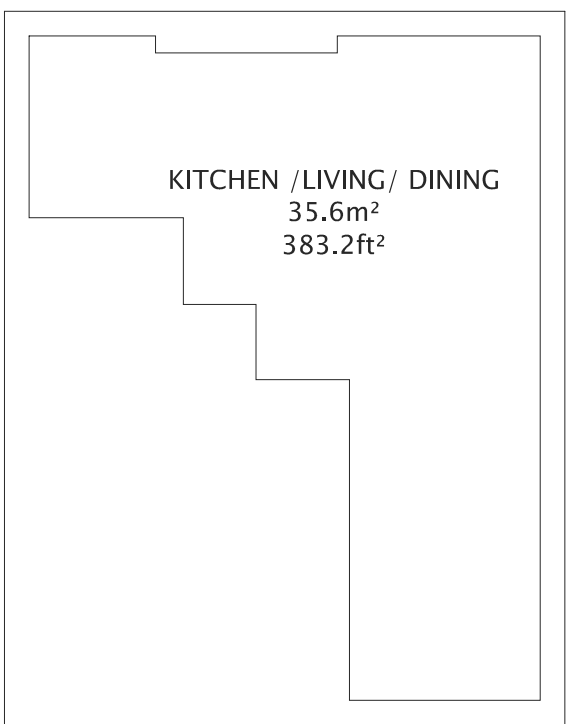

ROOM SIZES GROUND FLOOR

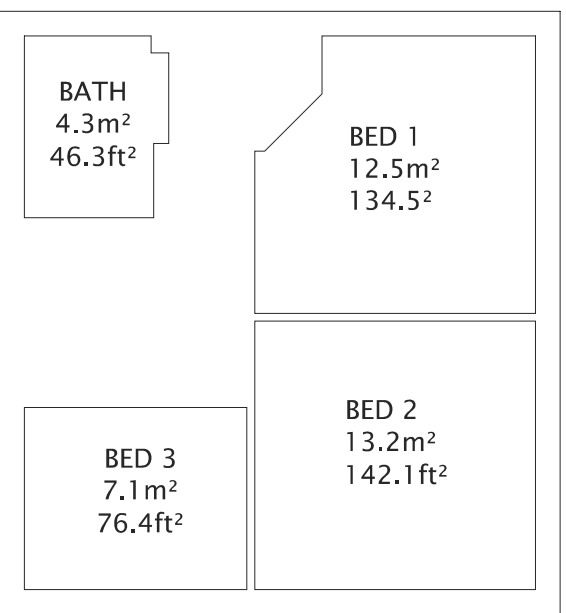

ROOM SIZES FIRST FLOOR

C	24.05.23	House type updated following feedback from planners, additional floor areas shown	THS	LM
B	21.02.23	House type floor areas added	THS	LM
A	02.09.22	Flat roof to front elevation replaced with single pitch across entire length.	THS	LM

Rev	Date	Description	Drawn	Check
-----	------	-------------	-------	-------



CLIENT:
NETHERTON HOMES

DRAWING NUMBER:
P08:4145:1011C

PROJECT:
EAST OF WAKEFIELD ROAD,
MAPPLEWELL

SCALE @ A1:
1:50

DRAWING:
ALLINGTON+ (AS)
PLANS & ELEVATIONS

DRAWN: JP
CHECKED: LM
DATE: OCT 21
DATE: OCT 21

JRP Associates
14 Mariner Court,
Calder Park, Wakefield, WF4 3FL

T 01924 383322
E info@jrpassoc.co.uk
W jrpassoc.co.uk



Do not scale off this drawing - Only figured dimensions to be taken from this drawing. Drawings based on Ordnance Survey and/or existing record drawings - Design and Drawing content subject to Site Survey, Structural Survey, Site Investigations, Planning and Statutory Requirements and Approvals. Authorised reproduction from Ordnance Survey Map with permission of the Controller of Her Majesty's Stationery Office. Crown Copyright reserved.