



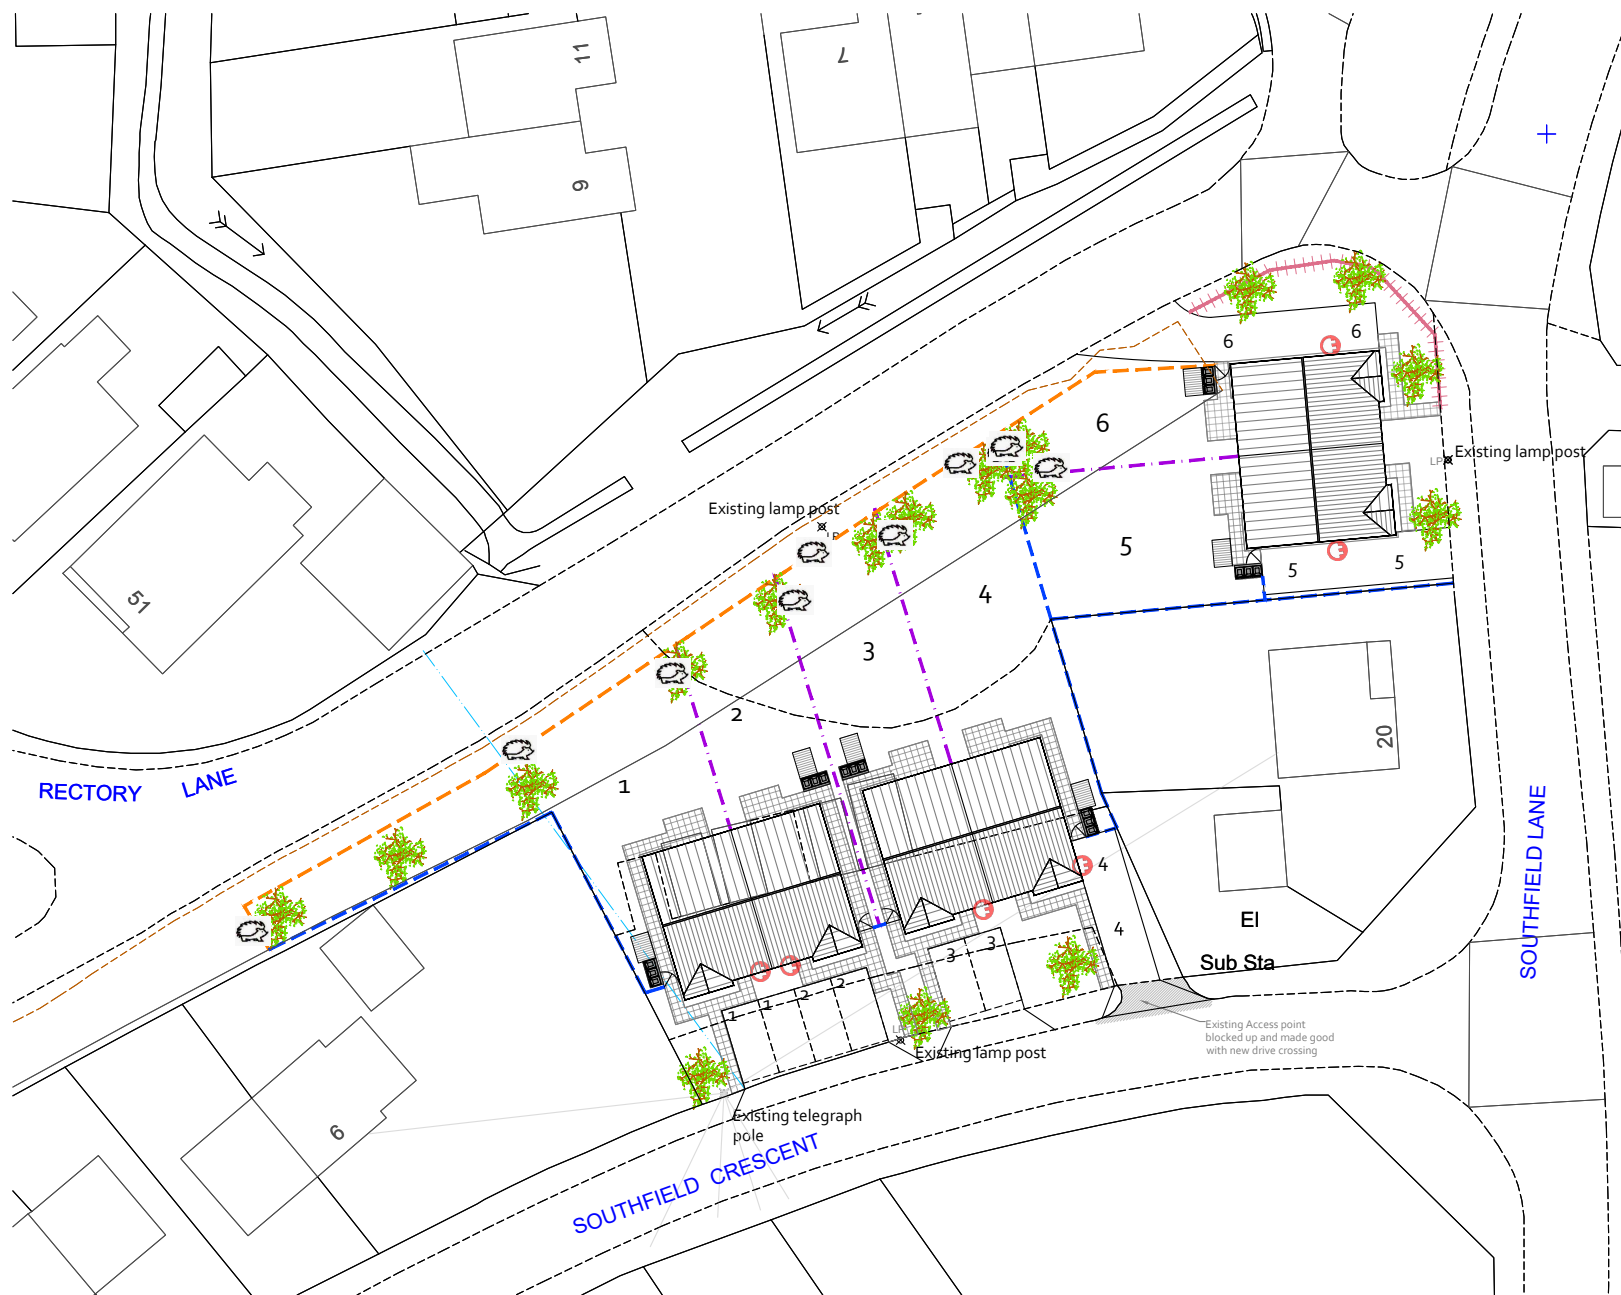

LEGEND

- 1800 HIGH CLOSE BOARDED TIMBER FENCE
- 1800 HIGH DOUBLE BOARDED TIMBER FENCE
- 1500 HIGH CLOSE BOARDED TIMBER FENCE WITH 300 TRELLIS - o/a height 1800
- 1200 HIGH METAL RAILINGS
- REAR ACCESS GATE
- 1800x2700 HARD STANDING AREA FOR REFUSE BINS
- 450 X 450MM GREY RIVEN PAVING SLABS
- DEDICATED PARKING & DRIVE AREAS (WITH PLOT NUMBERS) TO RECEIVE TARMAC FINISH
- HEDGEHOG ACCESS POINT 130mm X 130mm
- 1.8 X 1.2m GARDEN SHED/STORE AS CYCLE PARKING AND GENERAL STORAGE
- ELECTRIC VEHICLE CHARGING POINT

Proposed Materials

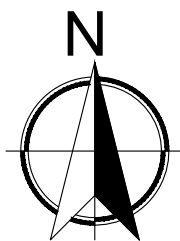

- Flat Grey Roof Tile
- UPVC Windows
- Artstone Banding and cills
- Red Facing Brick

Front Elevation



Window Frames - RAL 7016 Anthracite Grey

CLIENT DETAILS	PROJECT	TITLE	REV	DESCRIPTION	DATE	Residential S72 Ltd, 9 Malham Close, Shafton Barnsley, S72 8PE T 01226 717079 M 07920 724305	
BLACKSTONE DEVELOPMENTS	LAND OFF SOUTHFIELD CRESCENT & SOUTHFIELD LANE THURNSCOE	PROPOSED SITE LAYOUT					
HUNNINGLEY LA. STAIRFOOT BARNSELY	REFERENCE 19-01-021-02	SCALE 1:500 @ A3					
		DATE NOV 2019					