

Notes:

Planning drawings, not to be used for construction or building regulation purposes

MATERIALS

STABLES
Walls - Stained timber weather boarding
Roof - Corrugated aluminium panels, dark grey
Doors - Stained timber boards

SHED
Walls - Stained timber weather boarding
Roof - Felt
Doors - Stained timber boards

Revision: --

Revision List:



Project Name: The Mistal, Lower Belle Clive Farm


Drawing Title: Stable & Shed Plans - Proposed

Drawing Number: 1024B/TP/004


Scale: 1:100@A3




Date: Oct 09

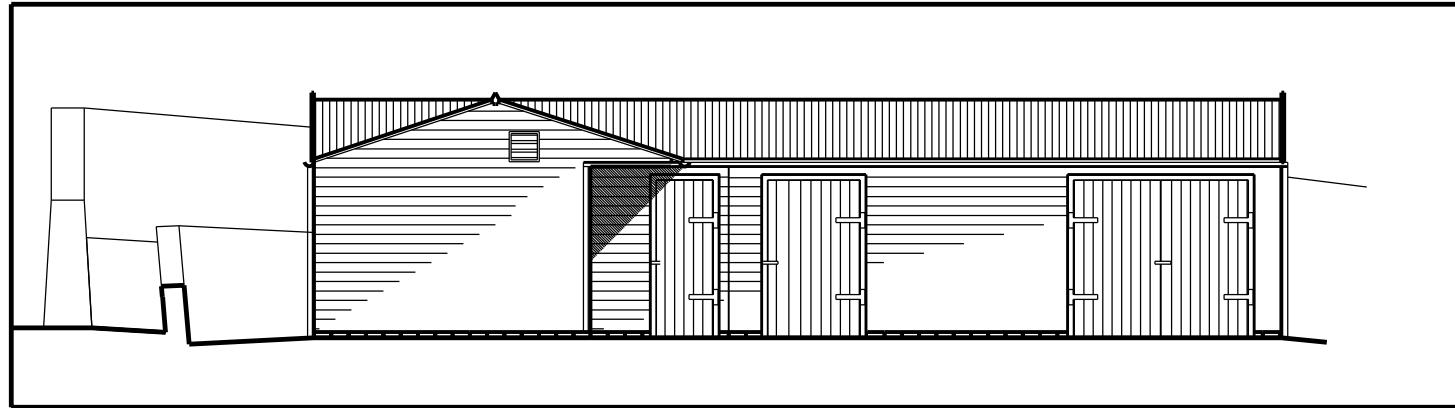


Stable - South Elevation

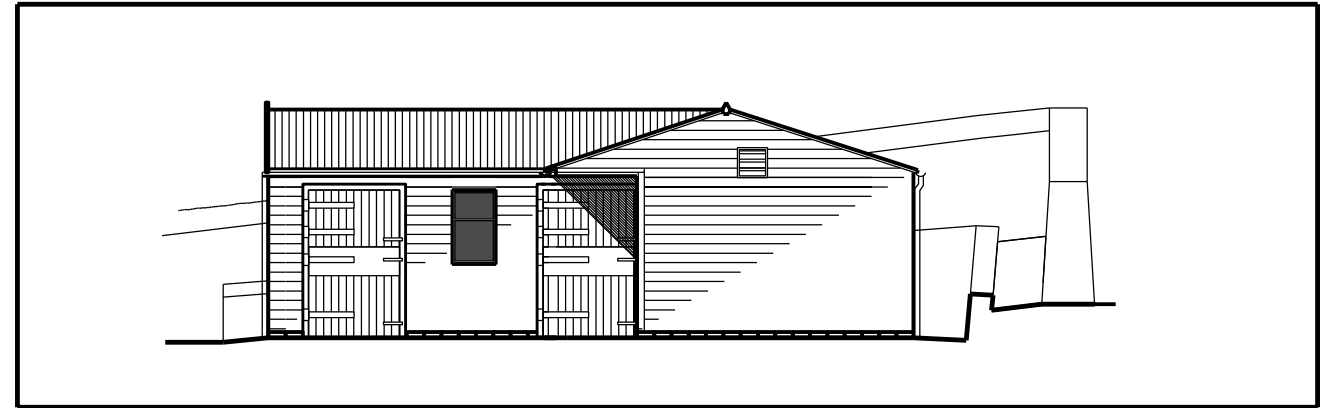


Stable - East Elevation

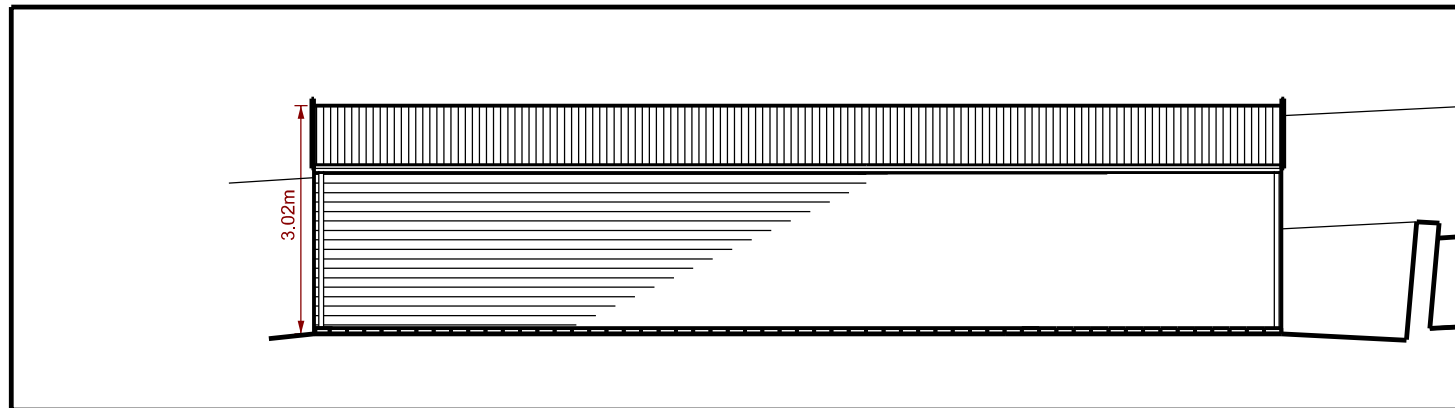


Stable - North Elevation

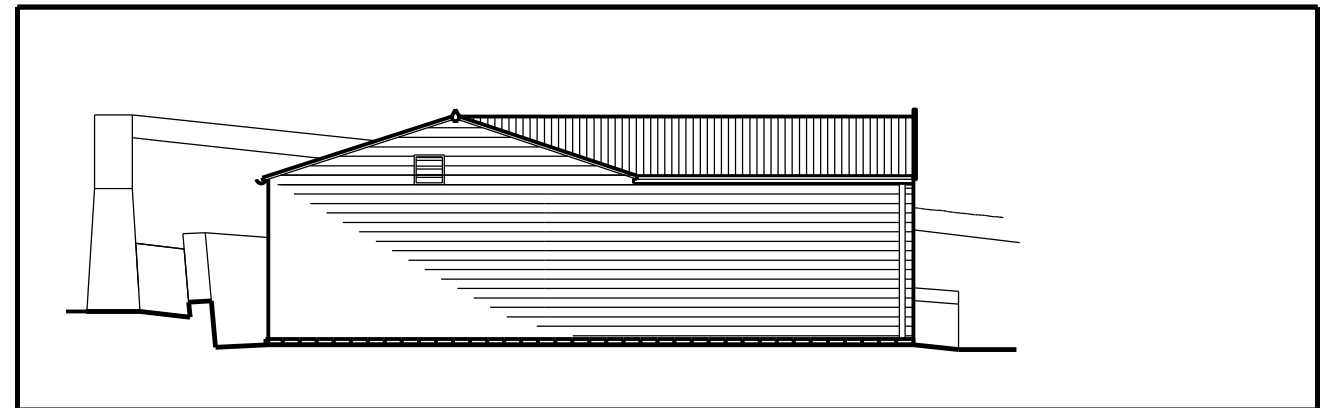


Shed - West Elevation

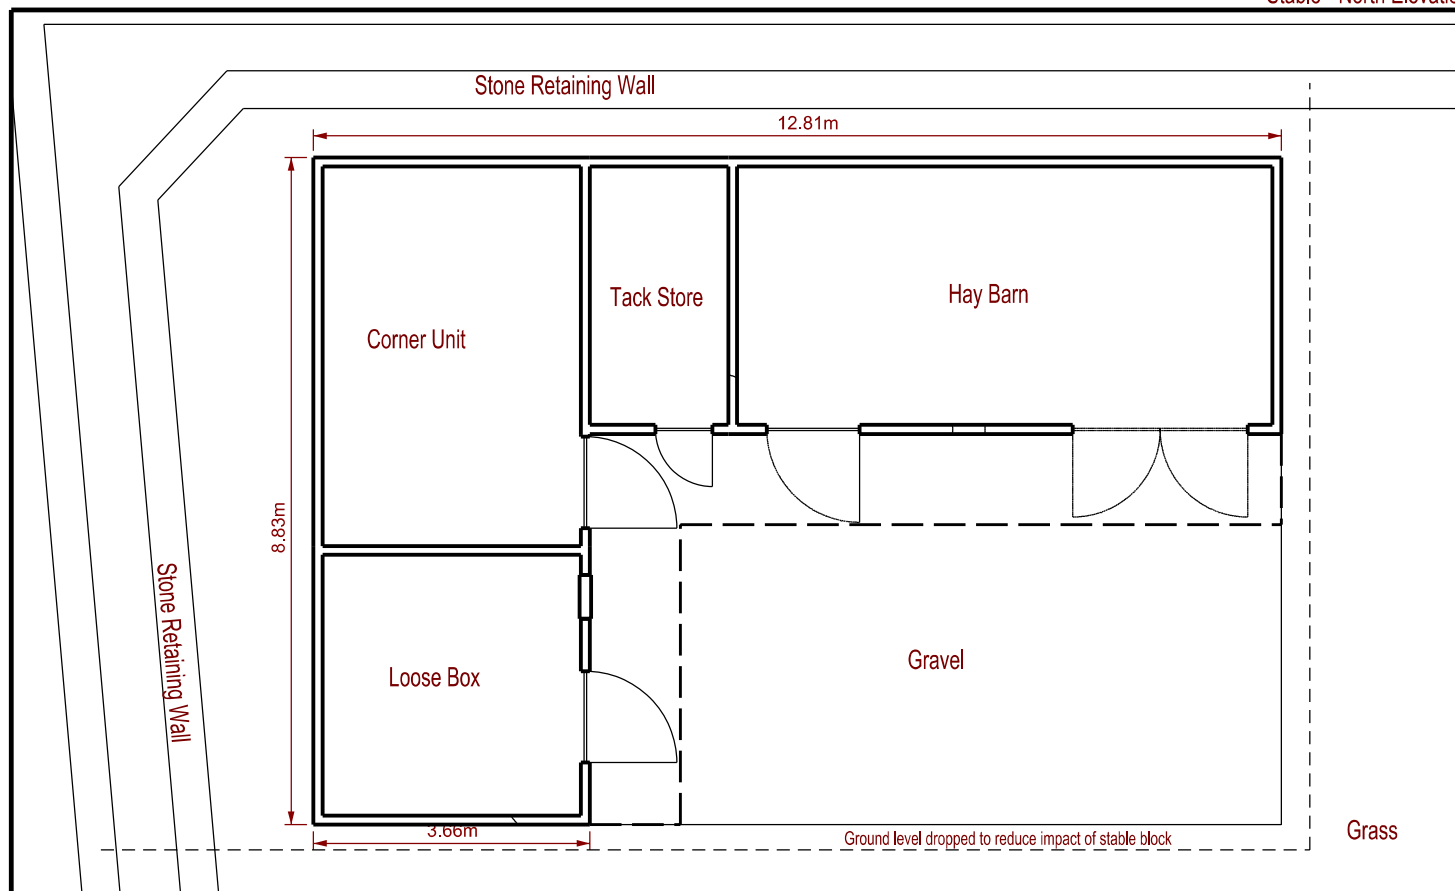


Stable - Plan

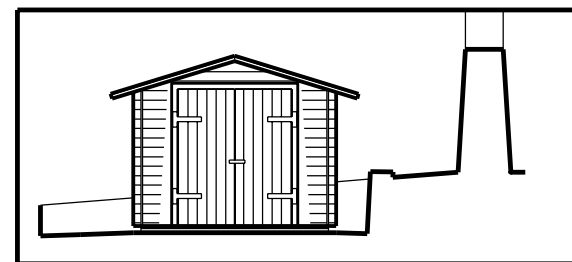


Shed - East Elevation

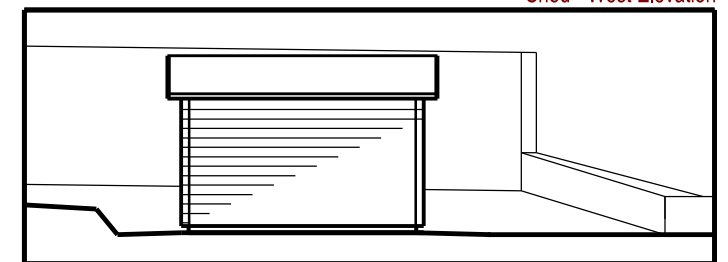

Shed - North Elevation

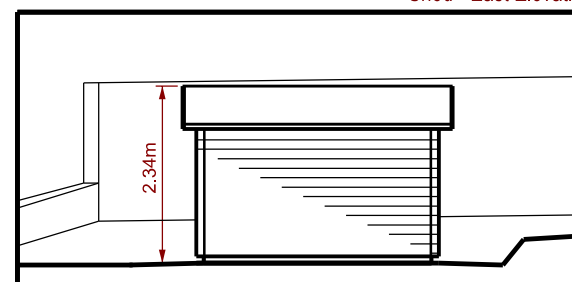

Shed - South Elevation

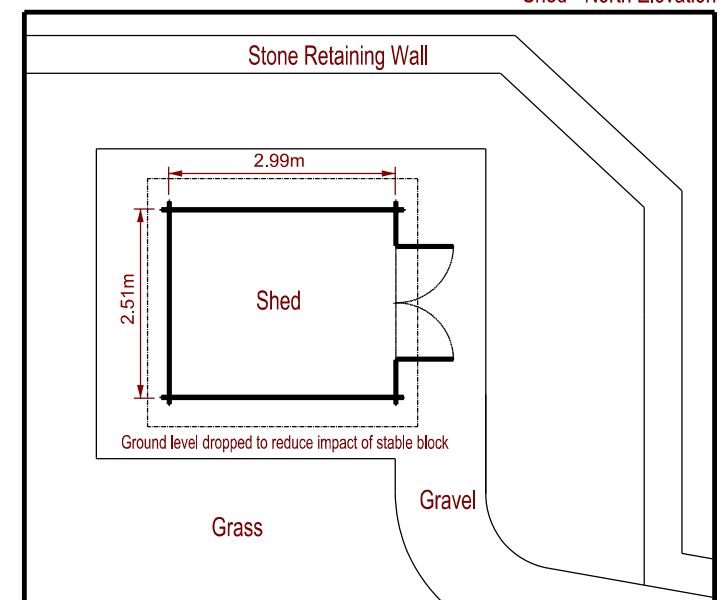

Shed - Plan