




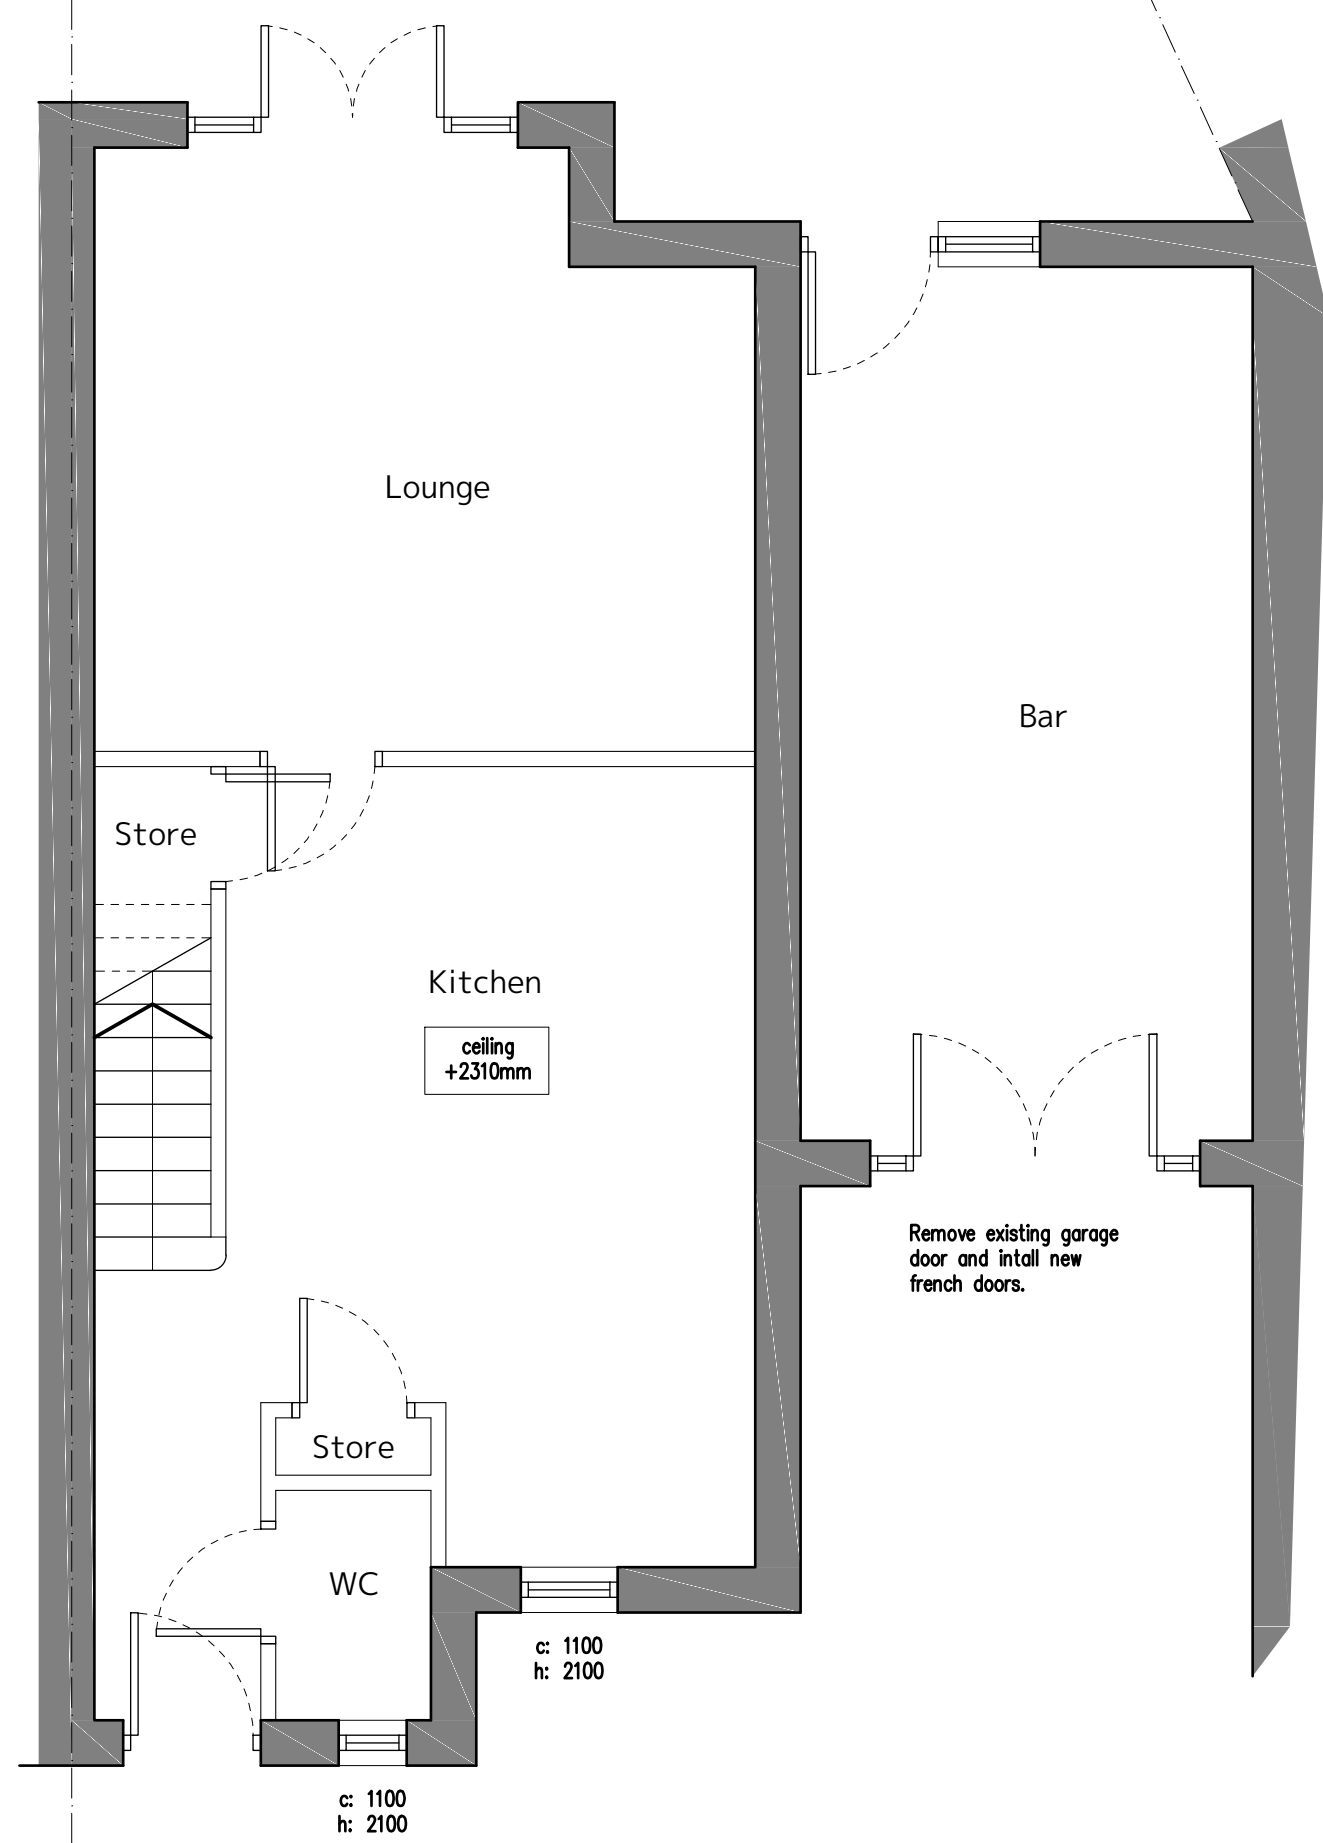


Proposed Ground Floor Plan
scale: 1:50

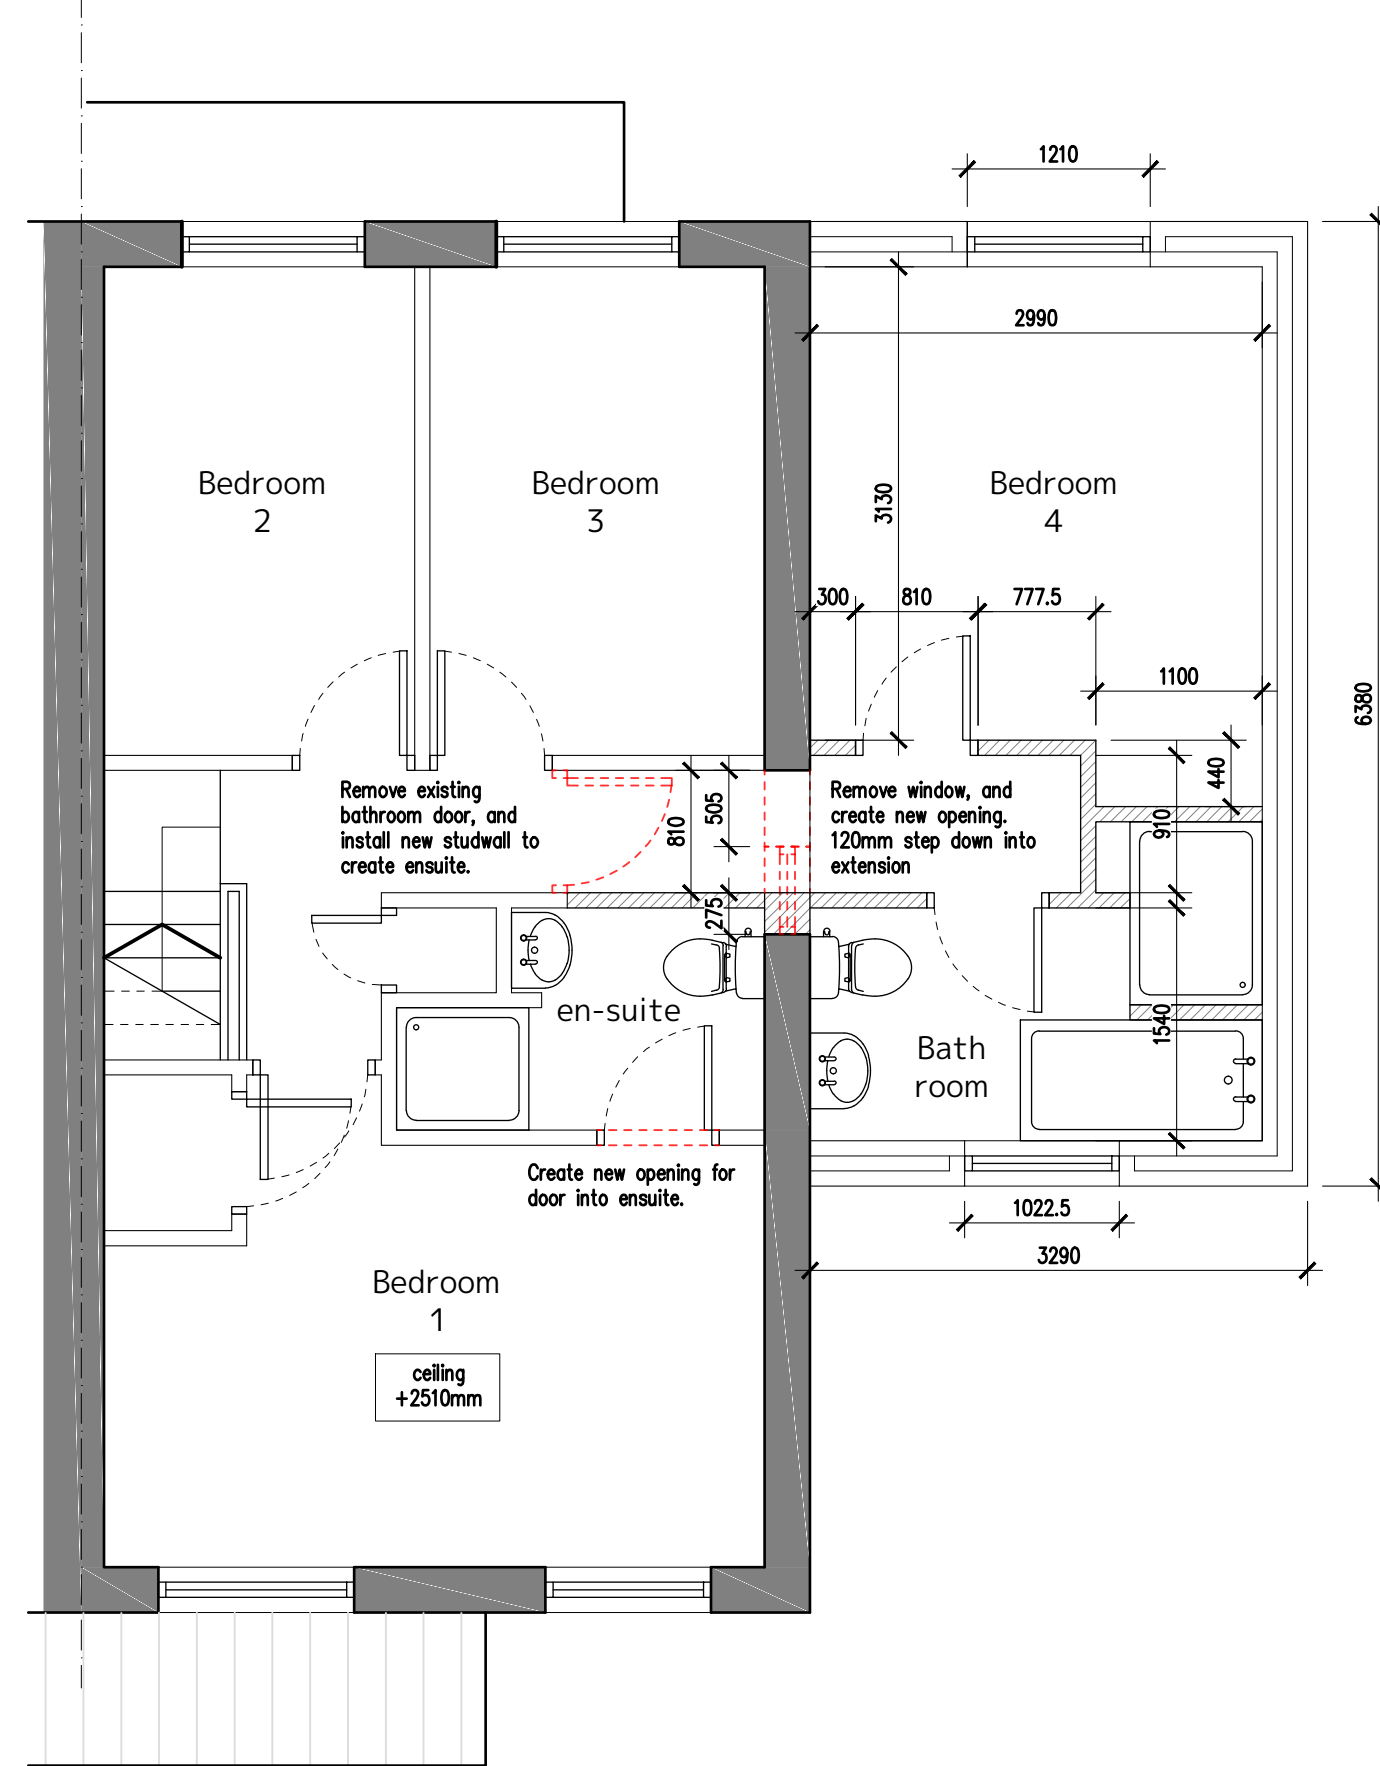


Proposed First Floor Plan
scale: 1:50

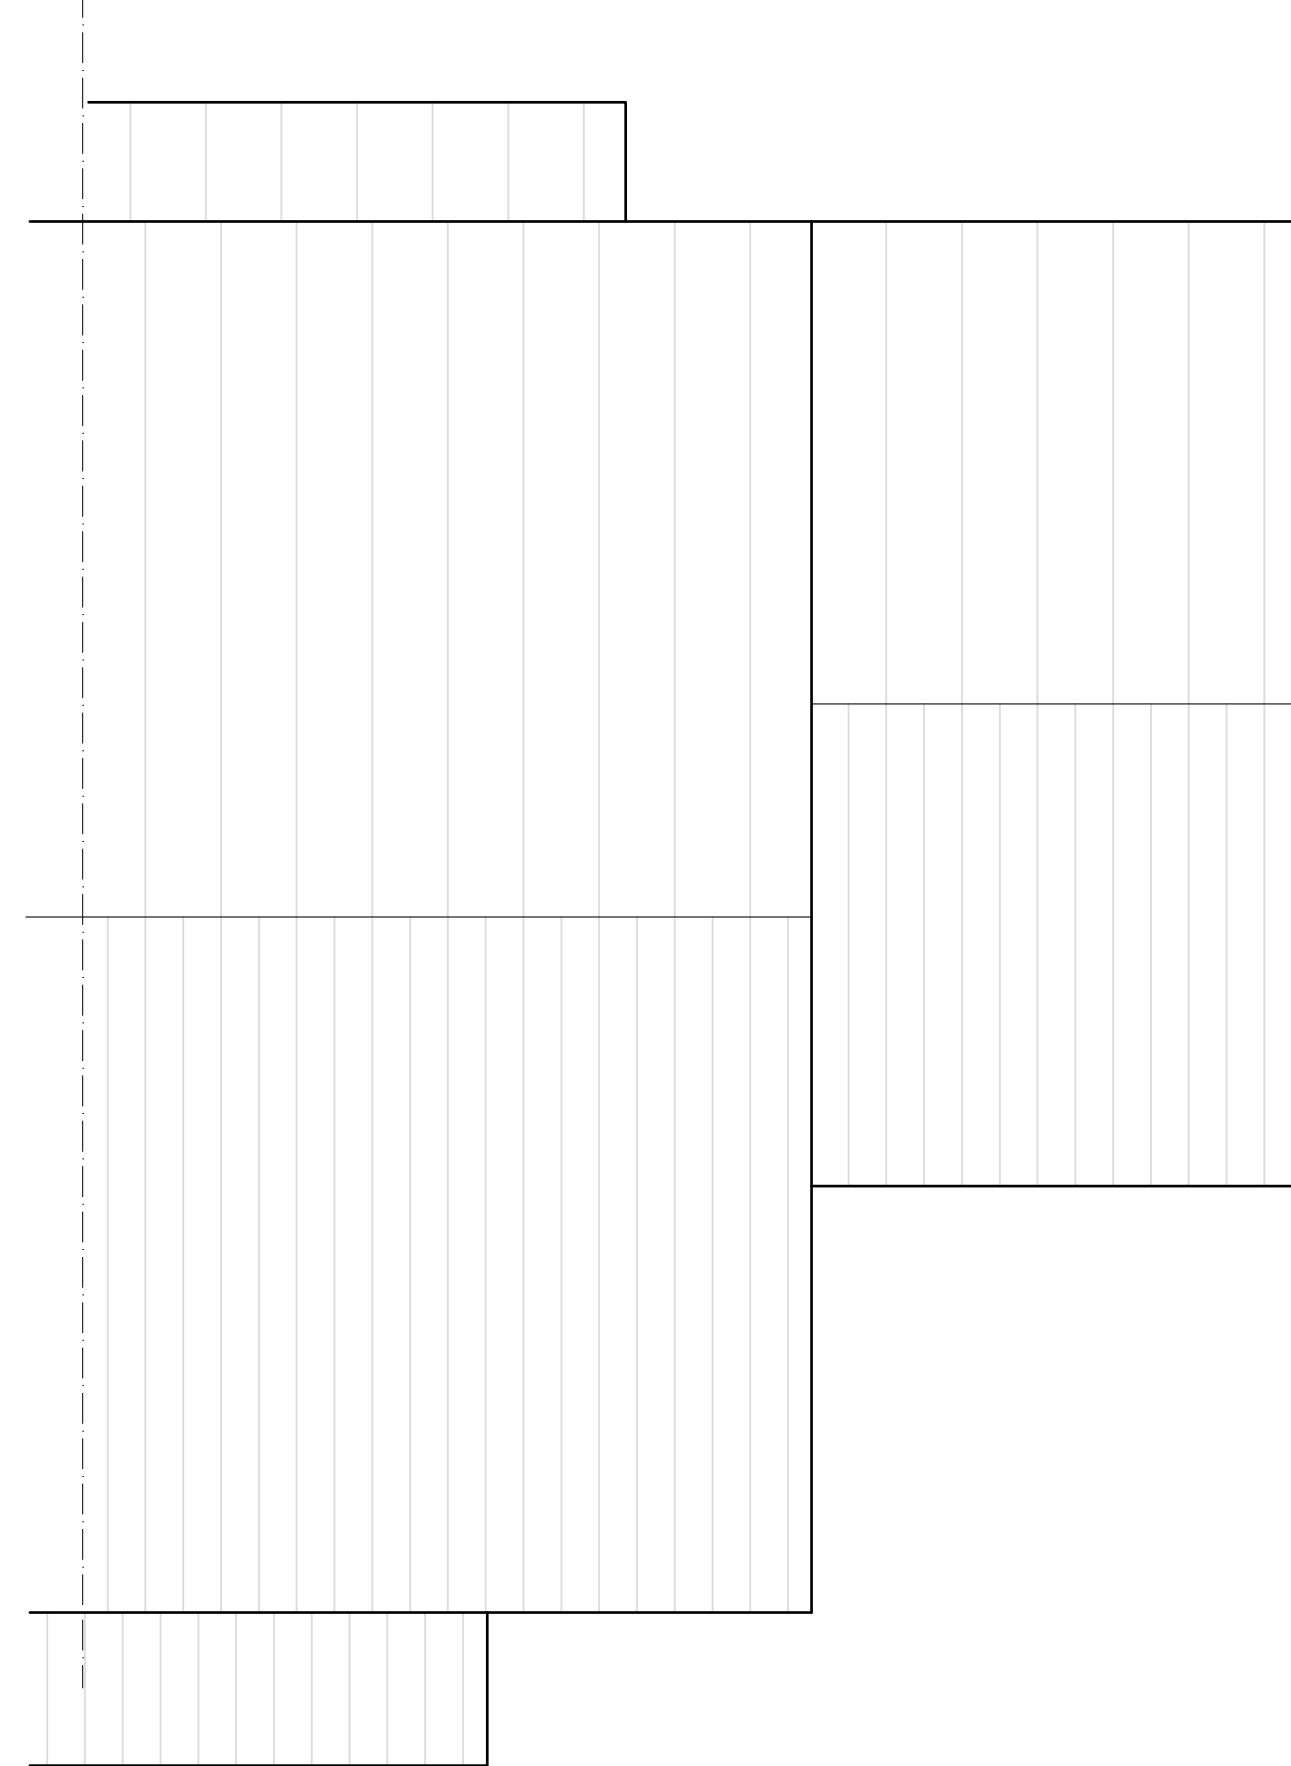


Proposed Roof Plan
scale: 1:50

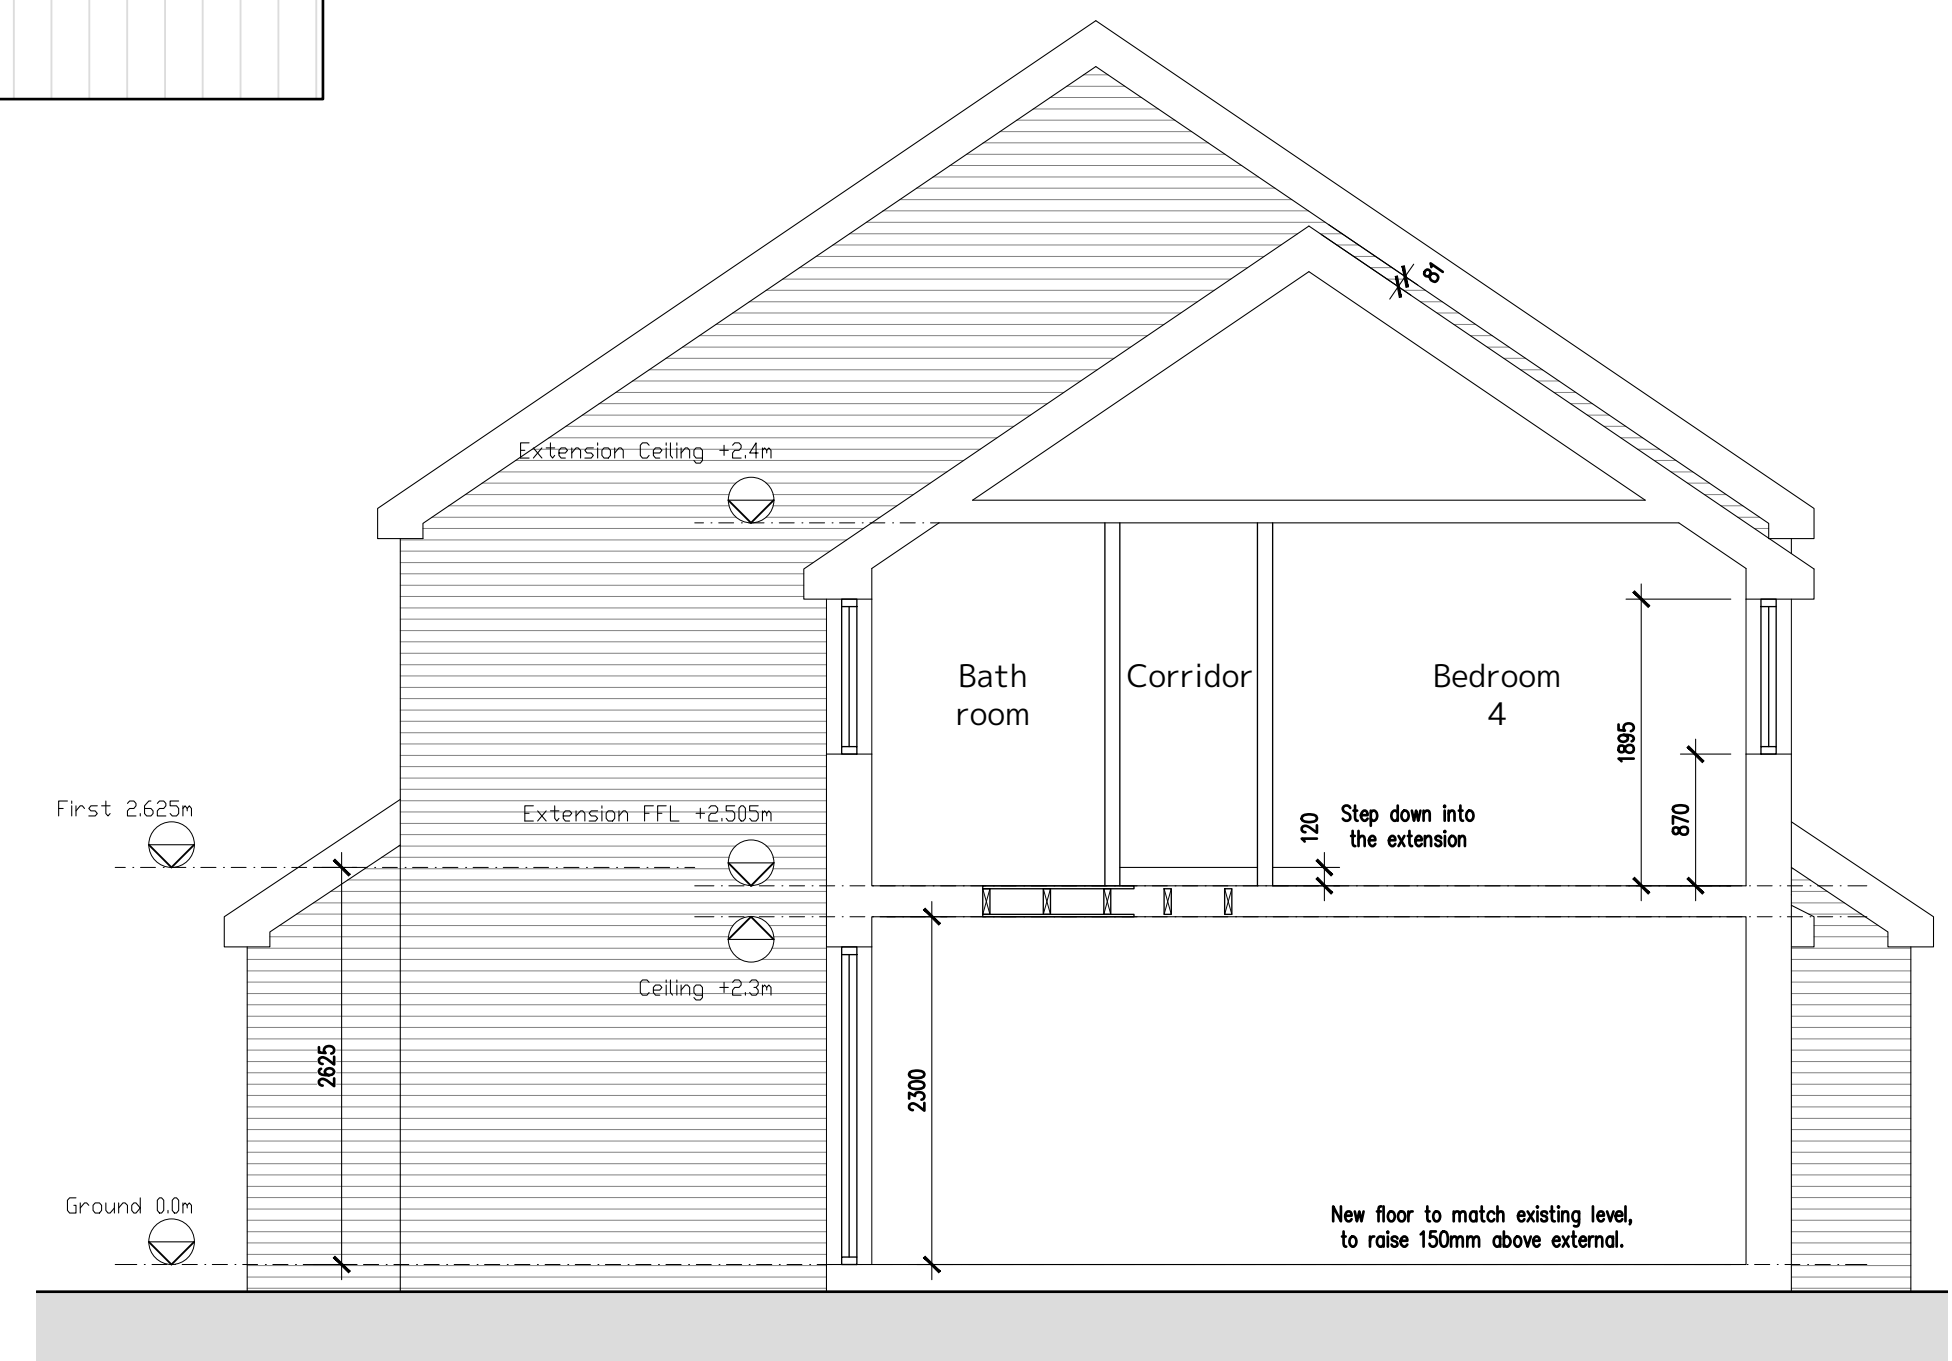


Proposed Section
scale: 1:50

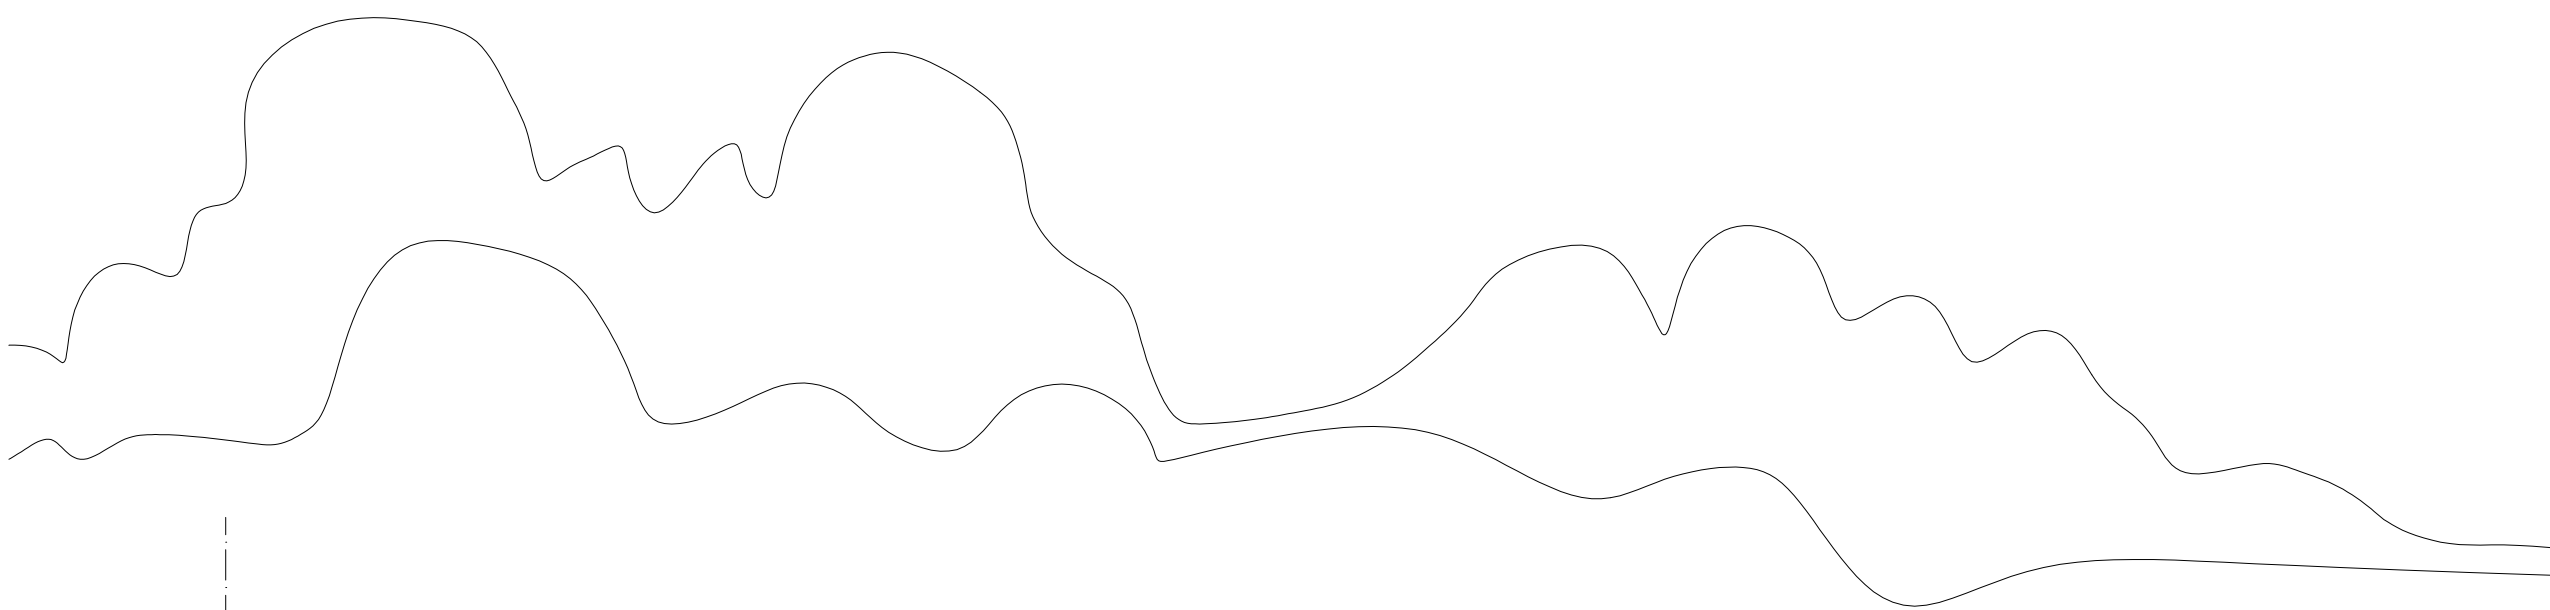

Proposed Front Elevation
scale: 1:50

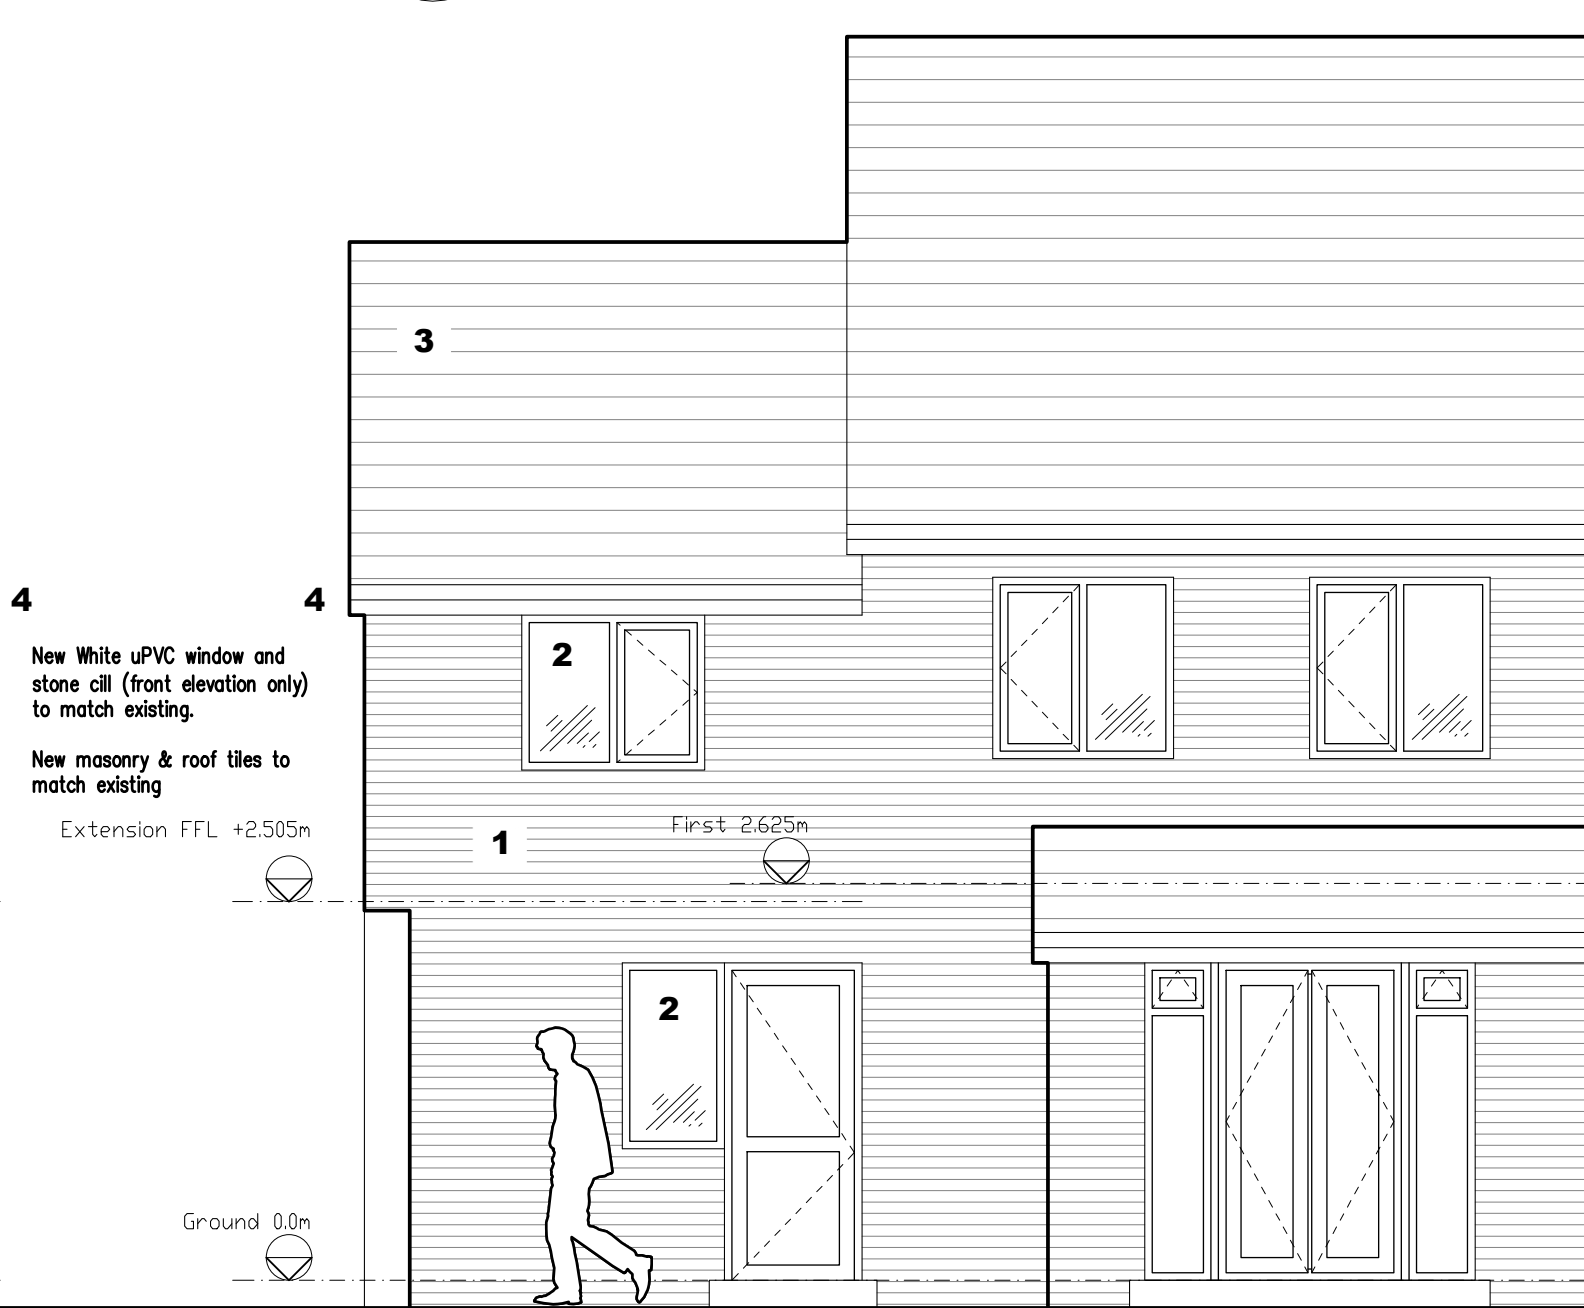

Proposed Rear Elevation
scale: 1:50

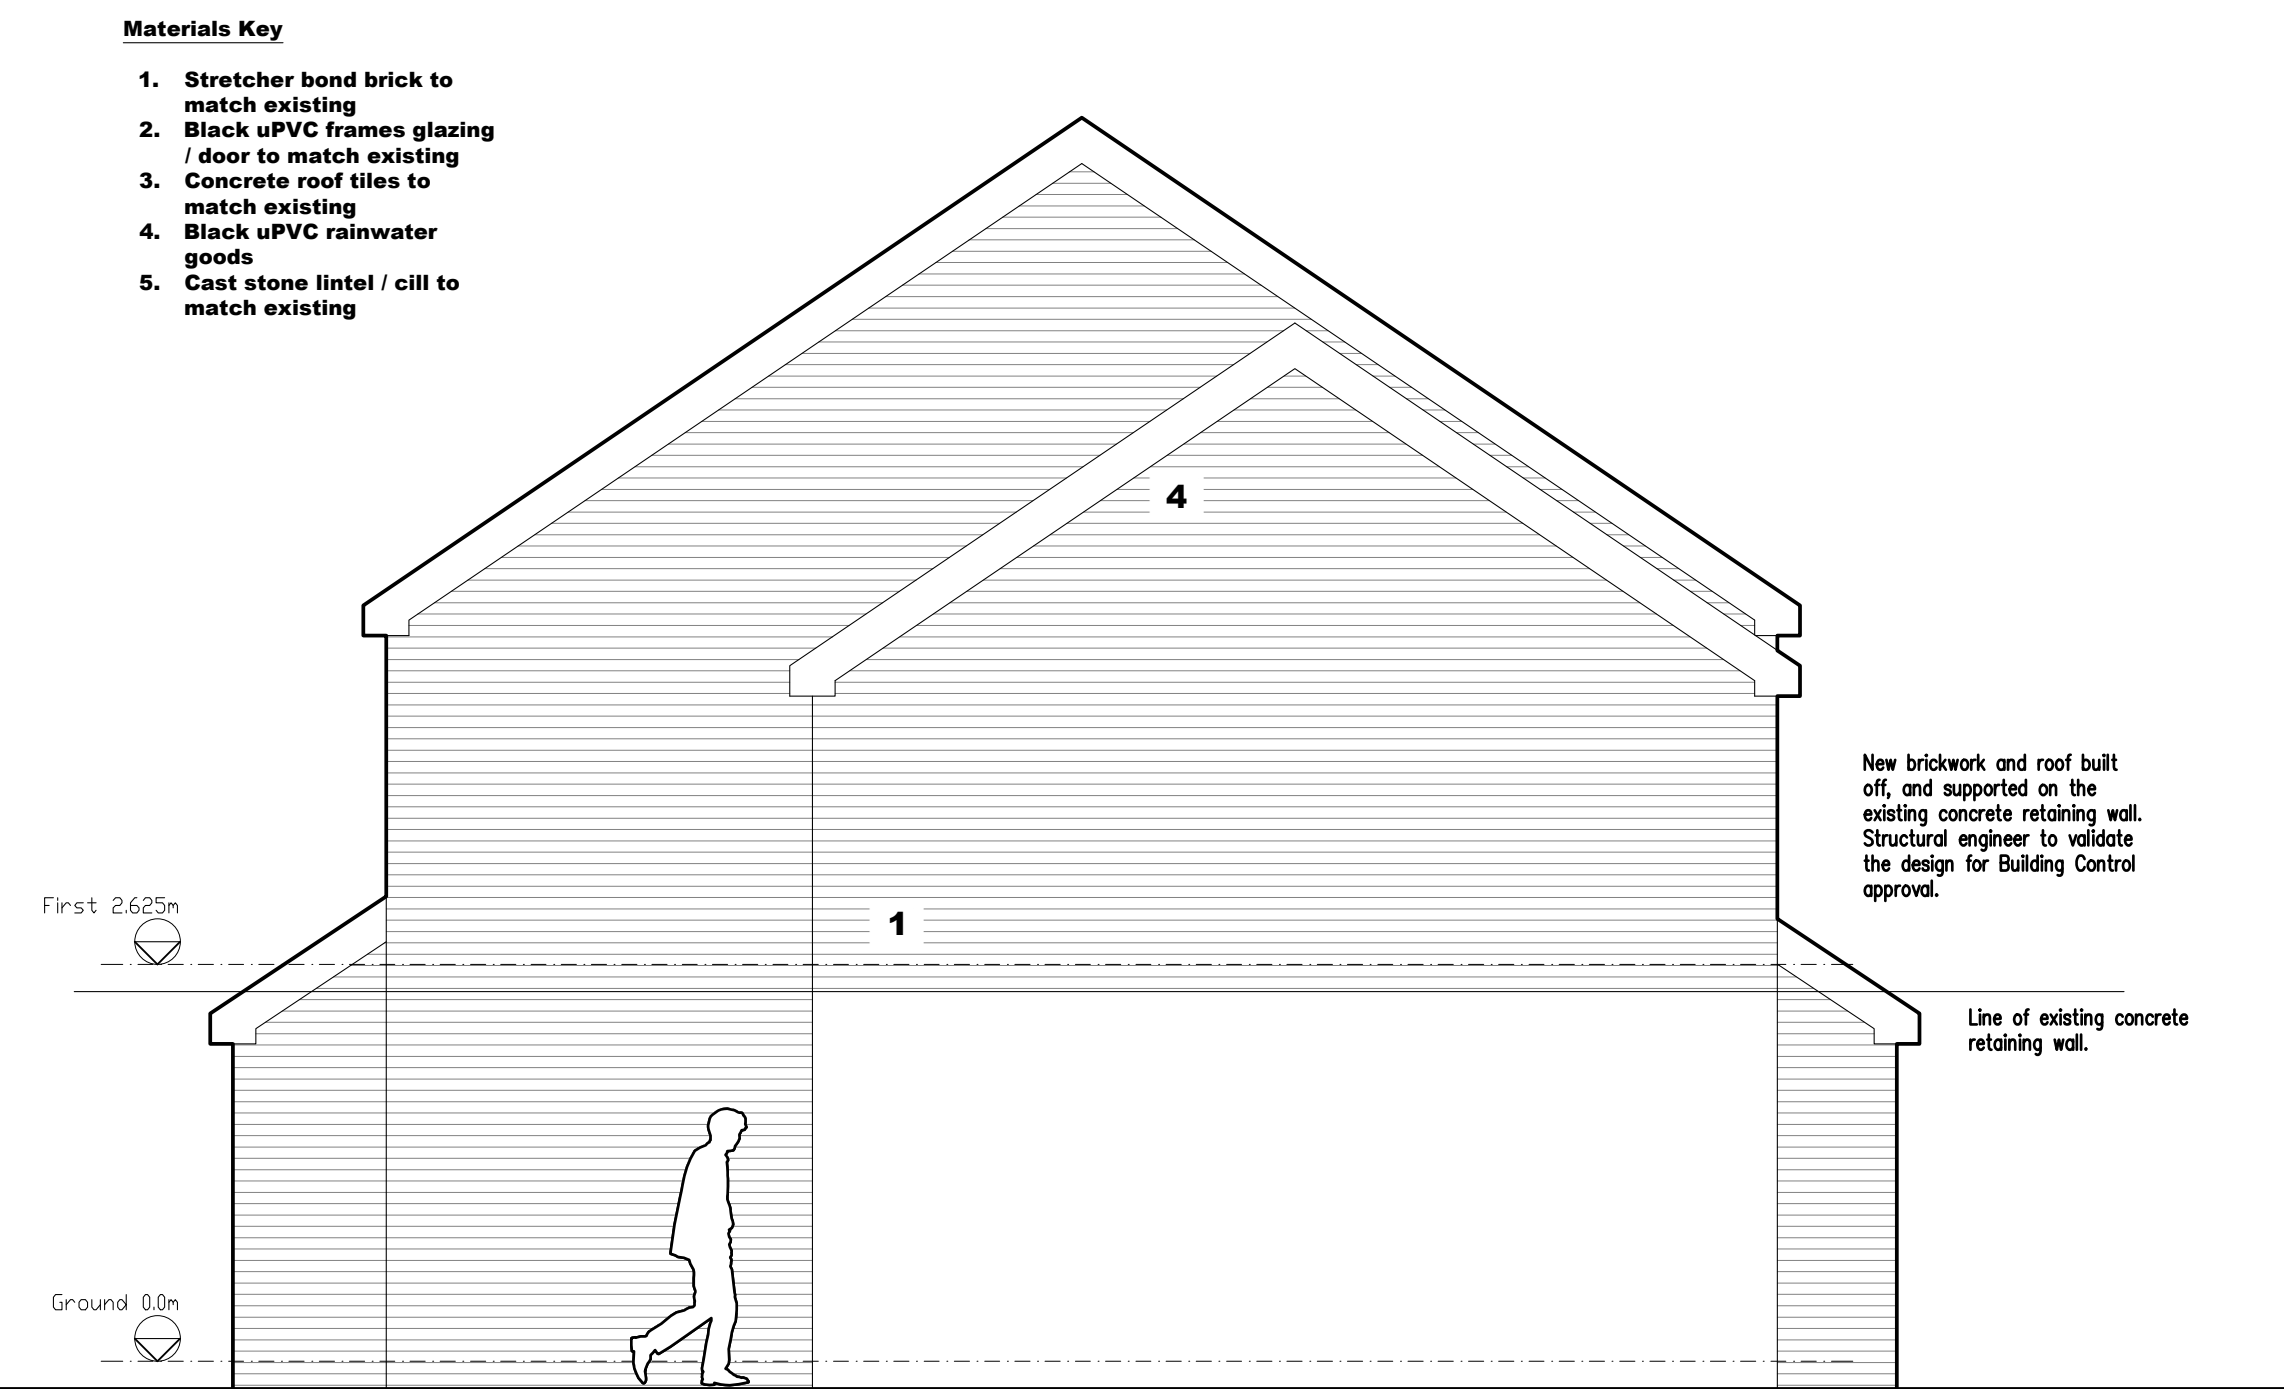

Proposed Side Elevation
scale: 1:50

Materials Key

1. Stretcher bond brick to match existing
2. Black uPVC frames glazing / door to match existing
3. Concrete roof tiles to match existing
4. Black uPVC rainwater goods
5. Cast stone lintel / cill to match existing

PROJECT
Side Extension
95 Worsbrough Road
TITLE
Proposed GAs

SCALE
1:50 @ A1
DRAWN BY
DATE
12.09.2022
REVIEWED

DRAWING NO
2022-05-02
REVISION
-

DRAWING PATH